


Project Name

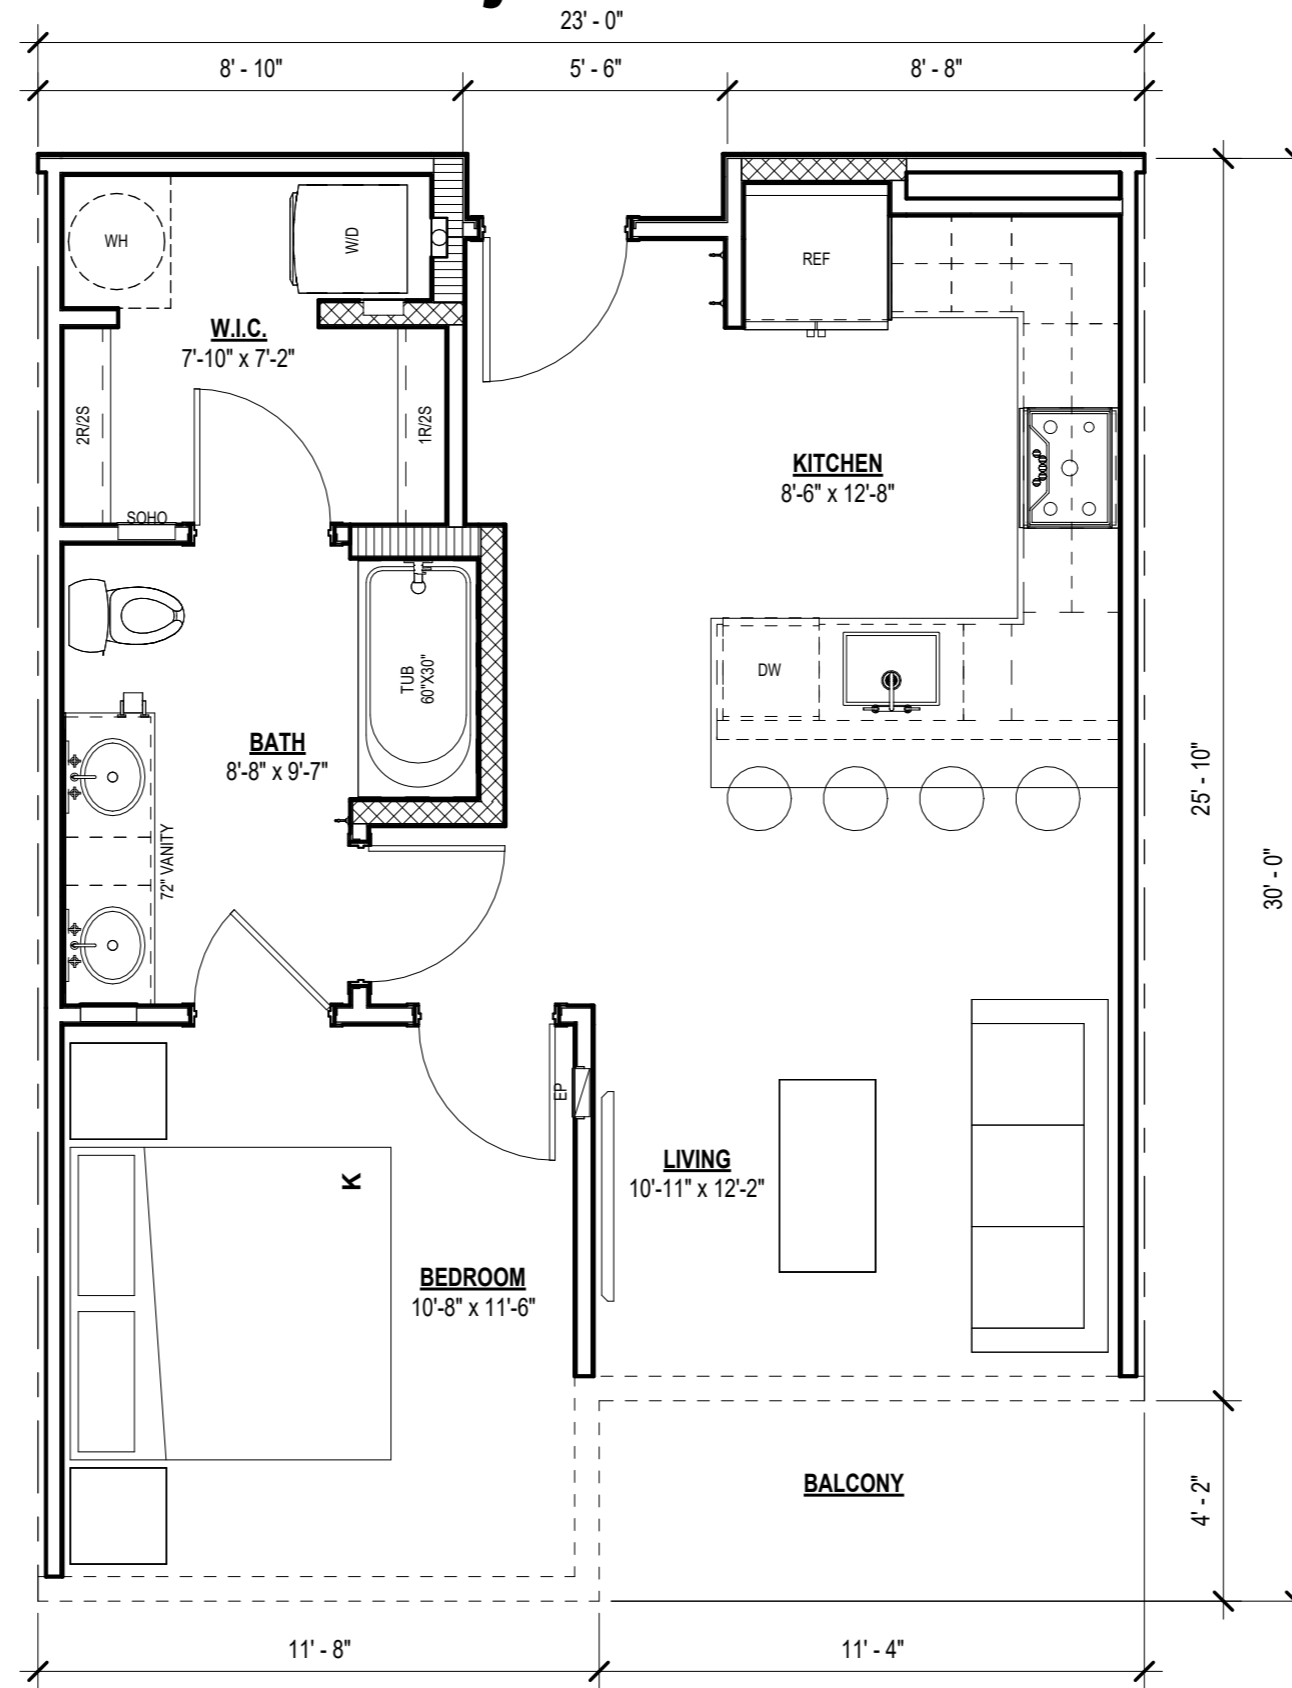


UNIT PLAN A1

LIVING	622 SF
BALCONY	47 SF
	669 SF




SCALE: 1/4" = 1'-0"

Project Name

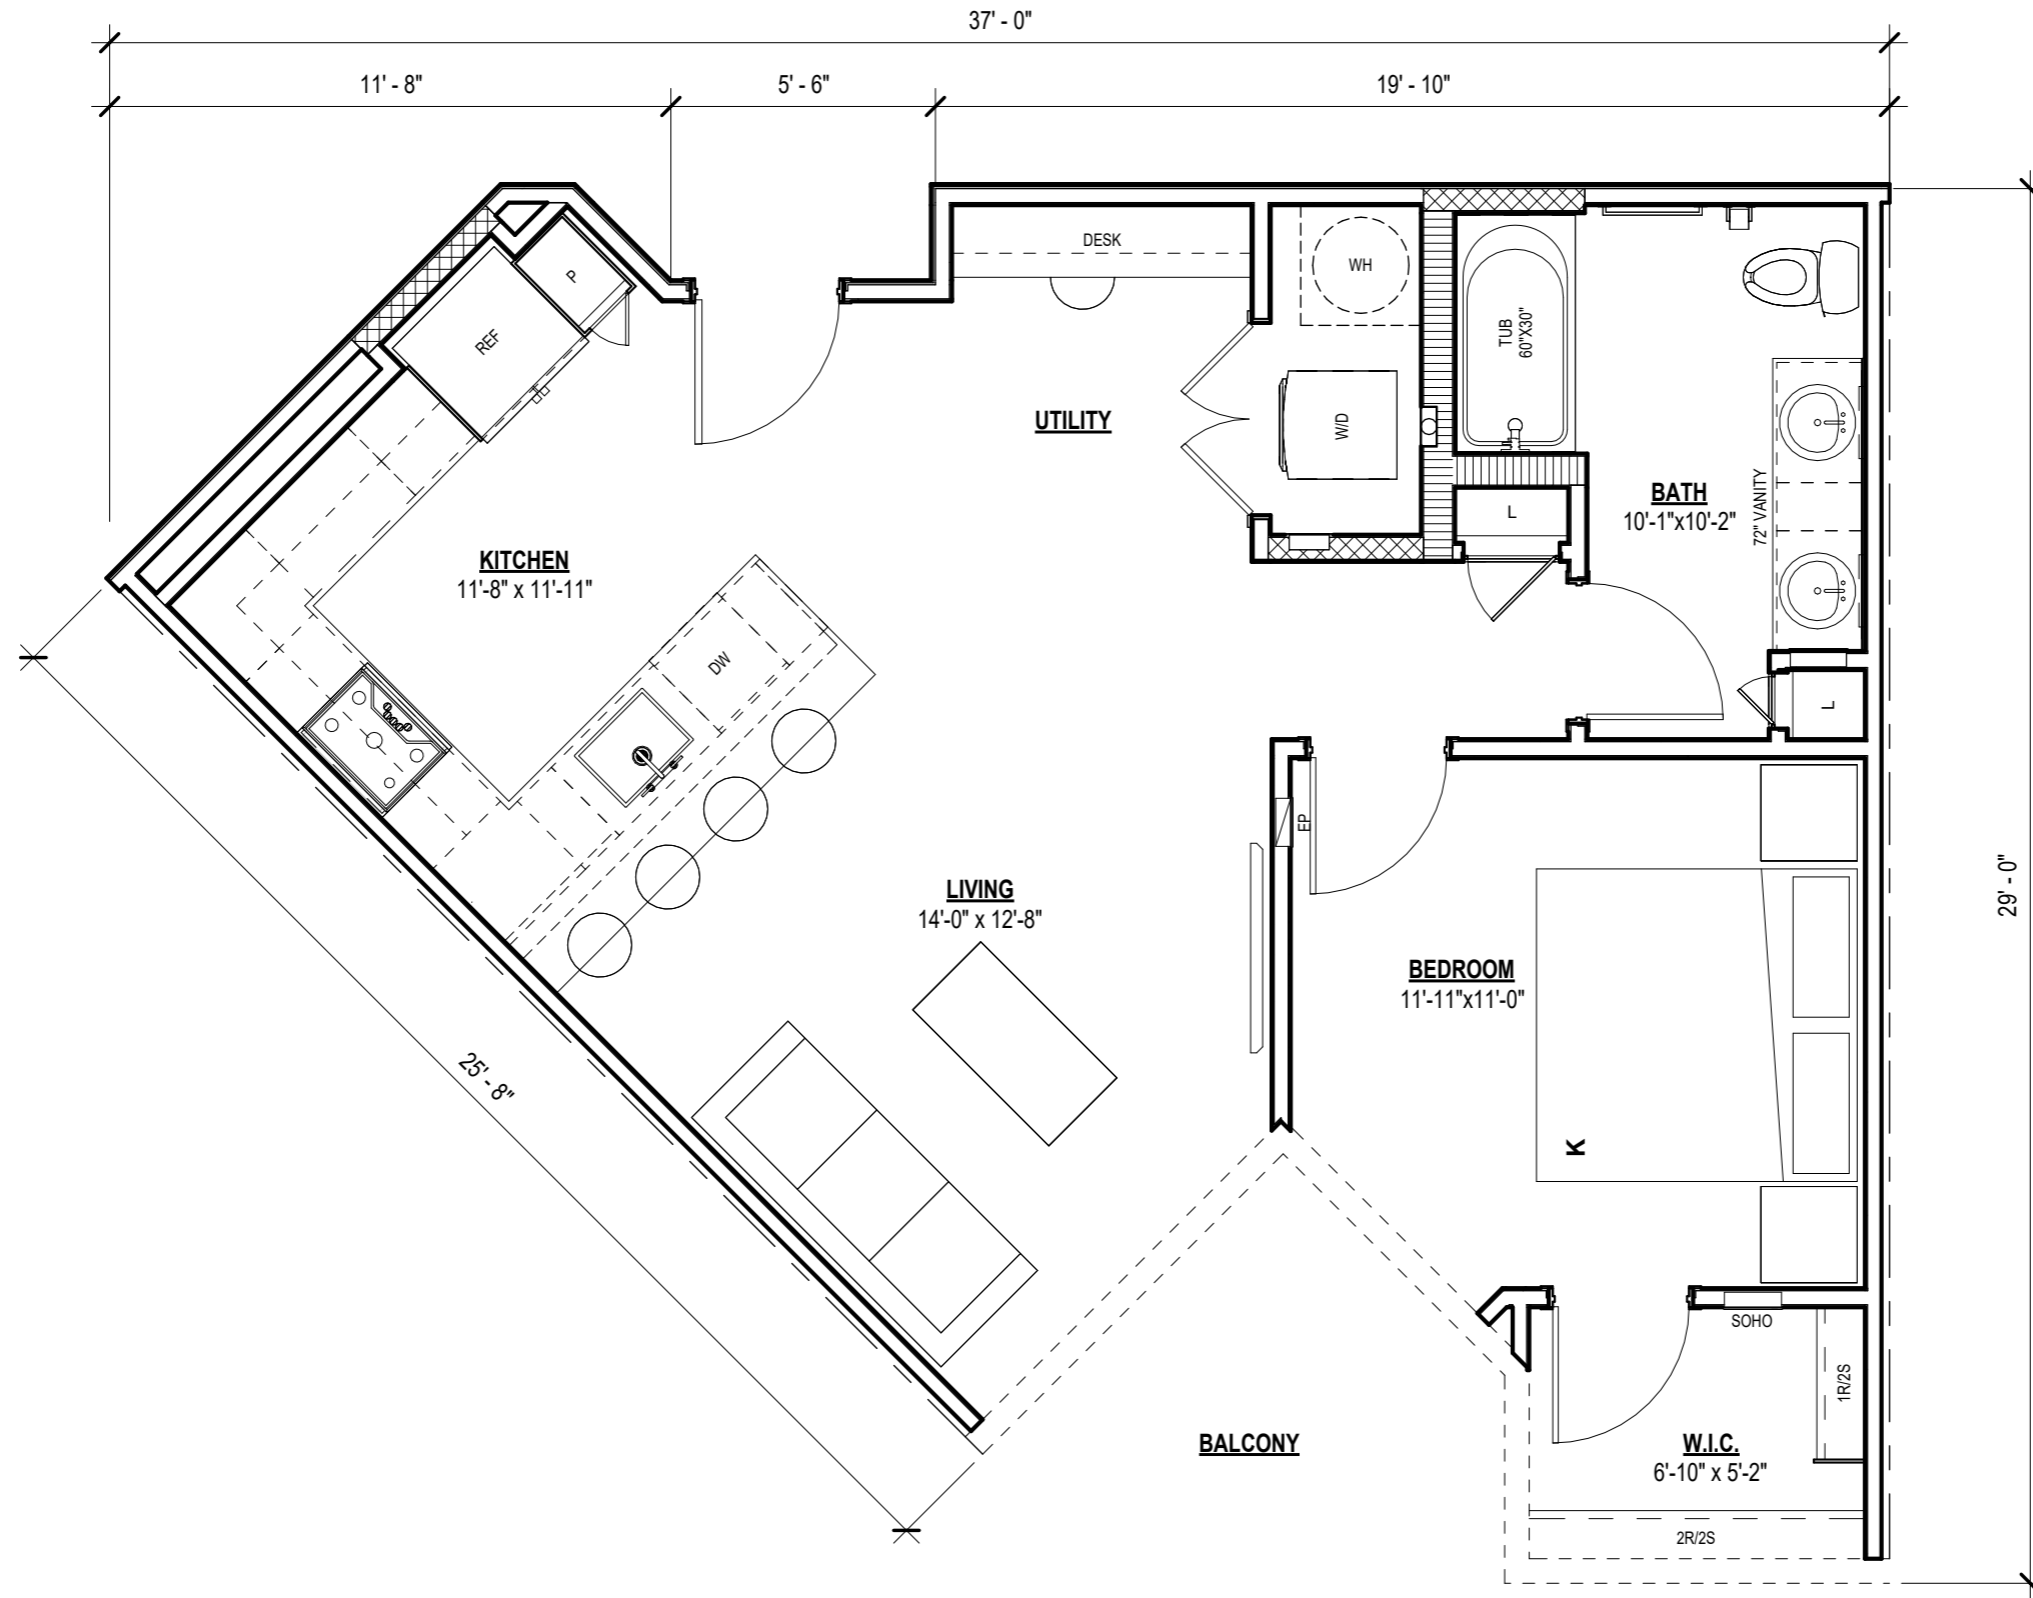


UNIT PLAN A2

LIVING	732 SF
BALCONY	80 SF
	812 SF

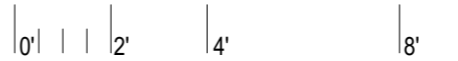

SCALE: 1/4" = 1'-0"

Project Name

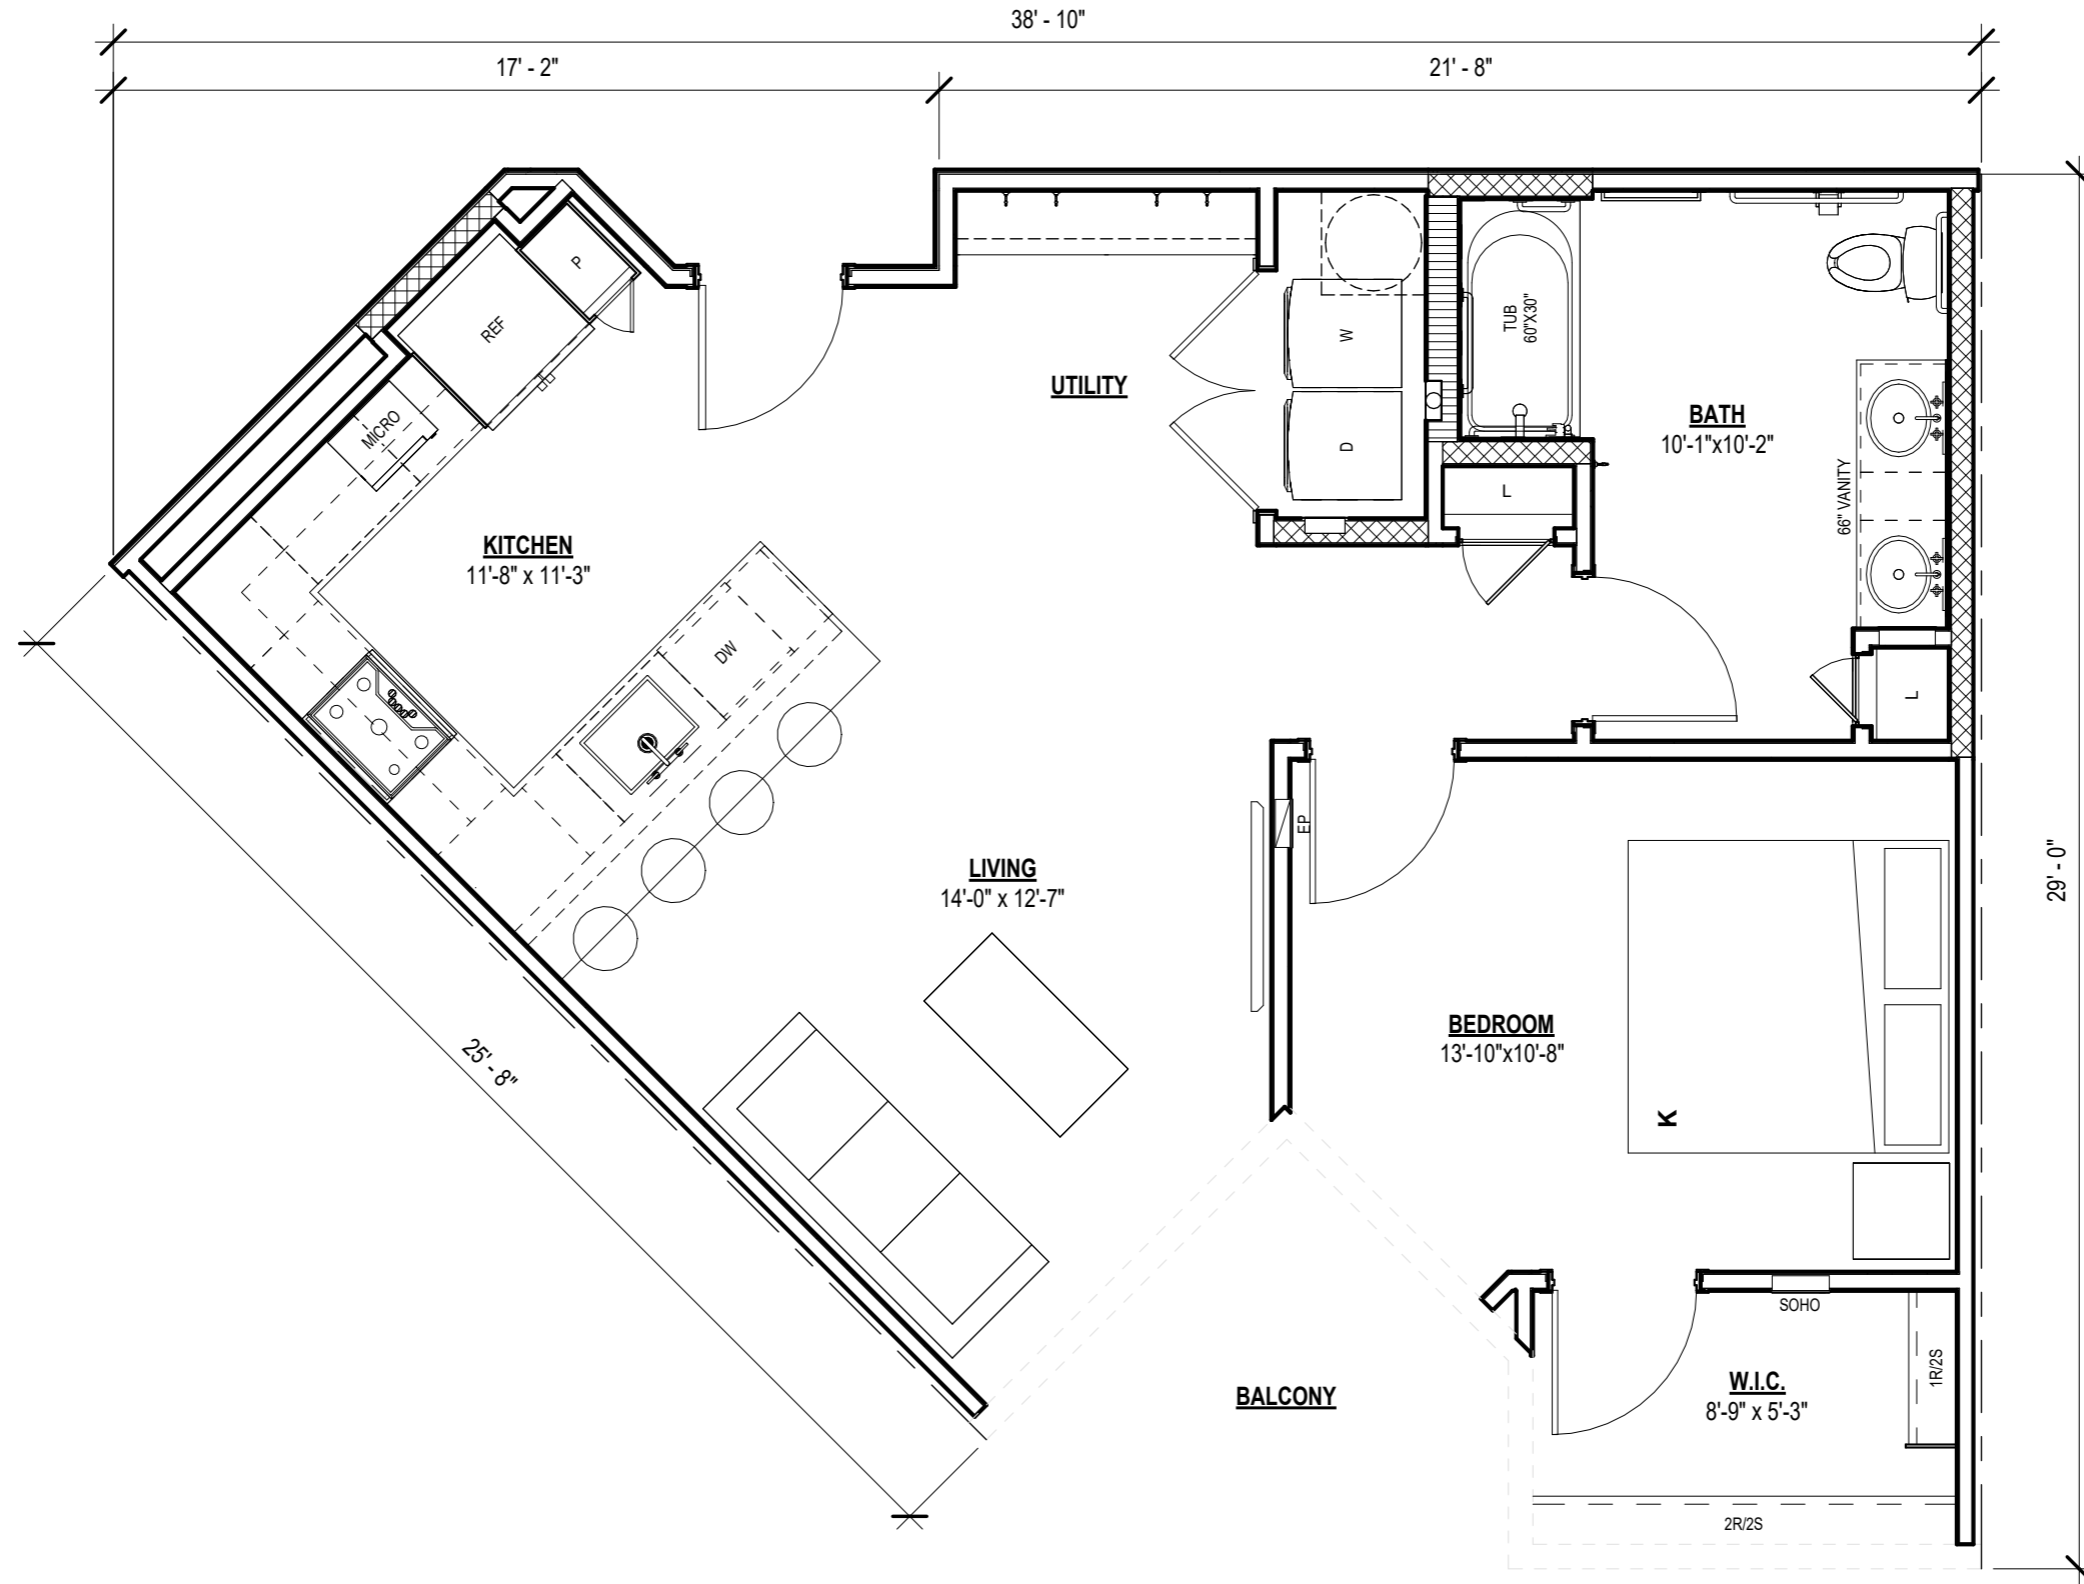


UNIT PLAN A2H



SCALE: 1/4" = 1'-0"

LIVING	773 SF
BALCONY	80 SF
	853 SF

Project Name

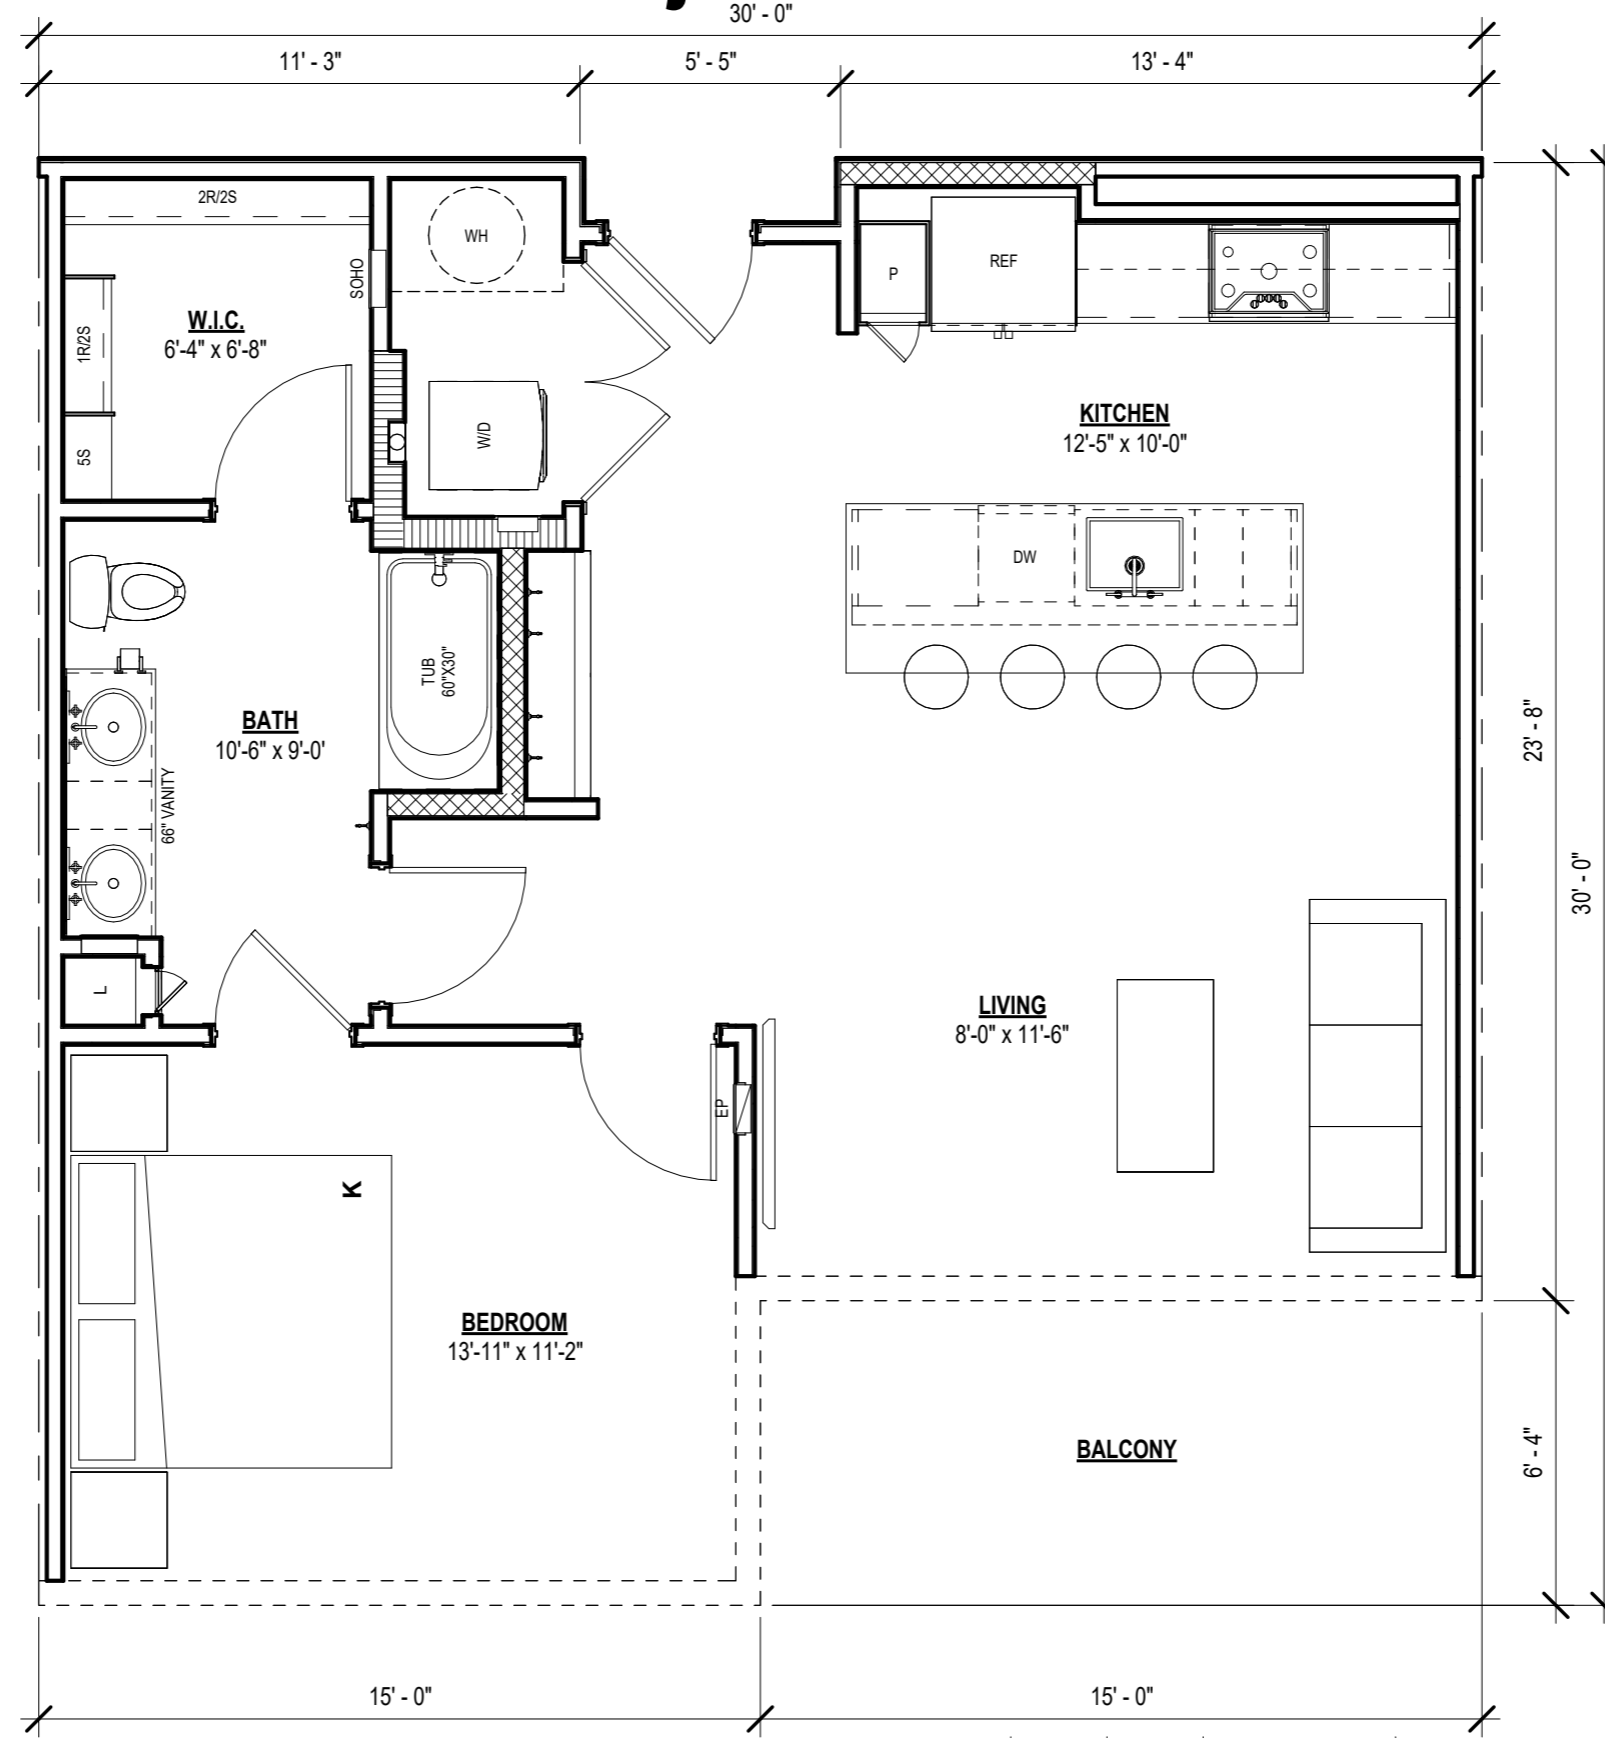


UNIT PLAN A3

LIVING	779 SF
BALCONY	95 SF
	874 SF



SCALE: 1/4" = 1'-0"

Project Name

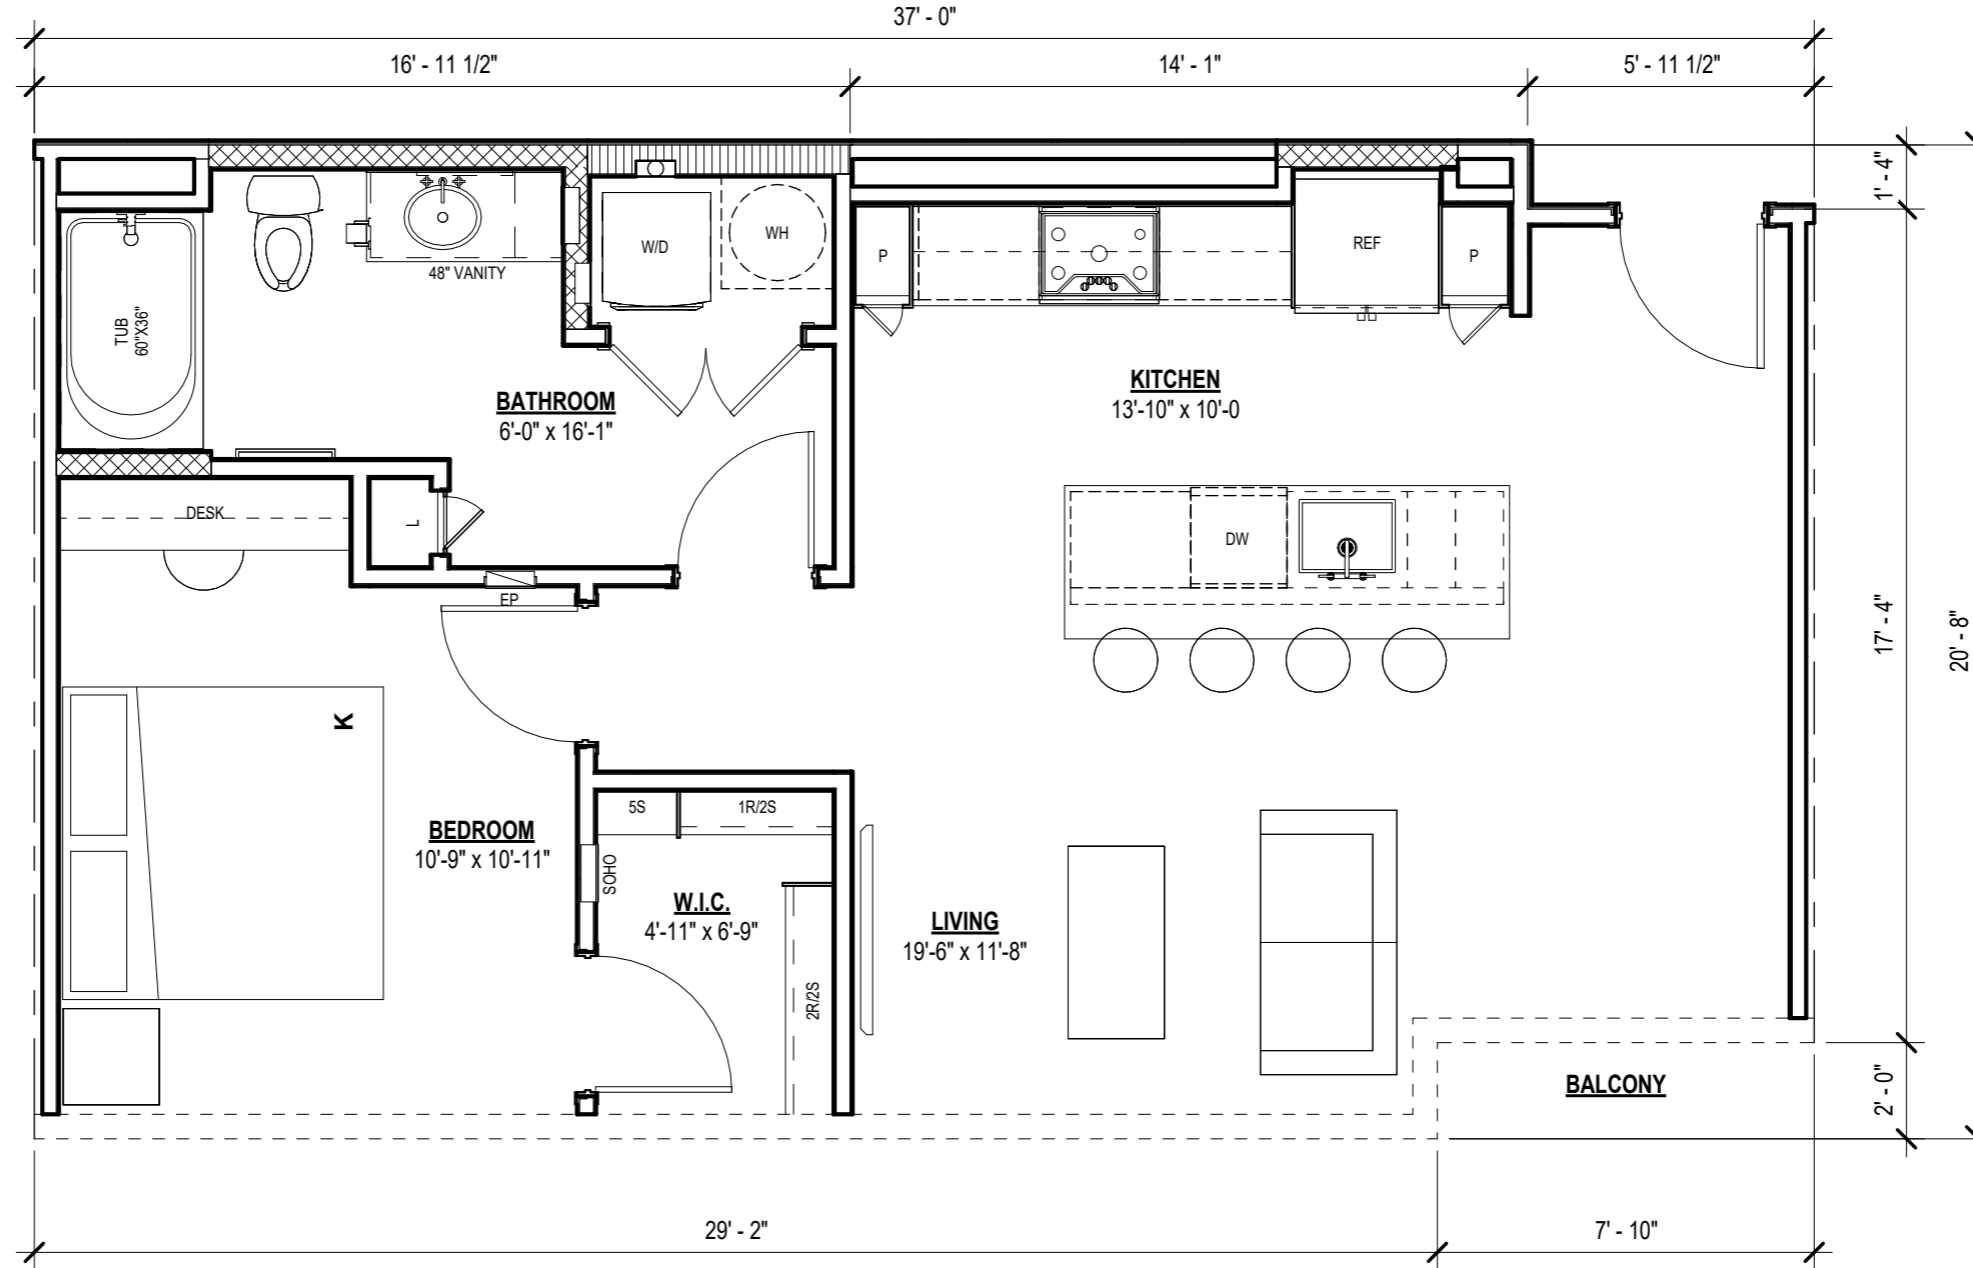


UNIT PLAN A5



SCALE: 1/4" = 1'-0"

LIVING	721 SF
BALCONY	16 SF
	737 SF

Project Name

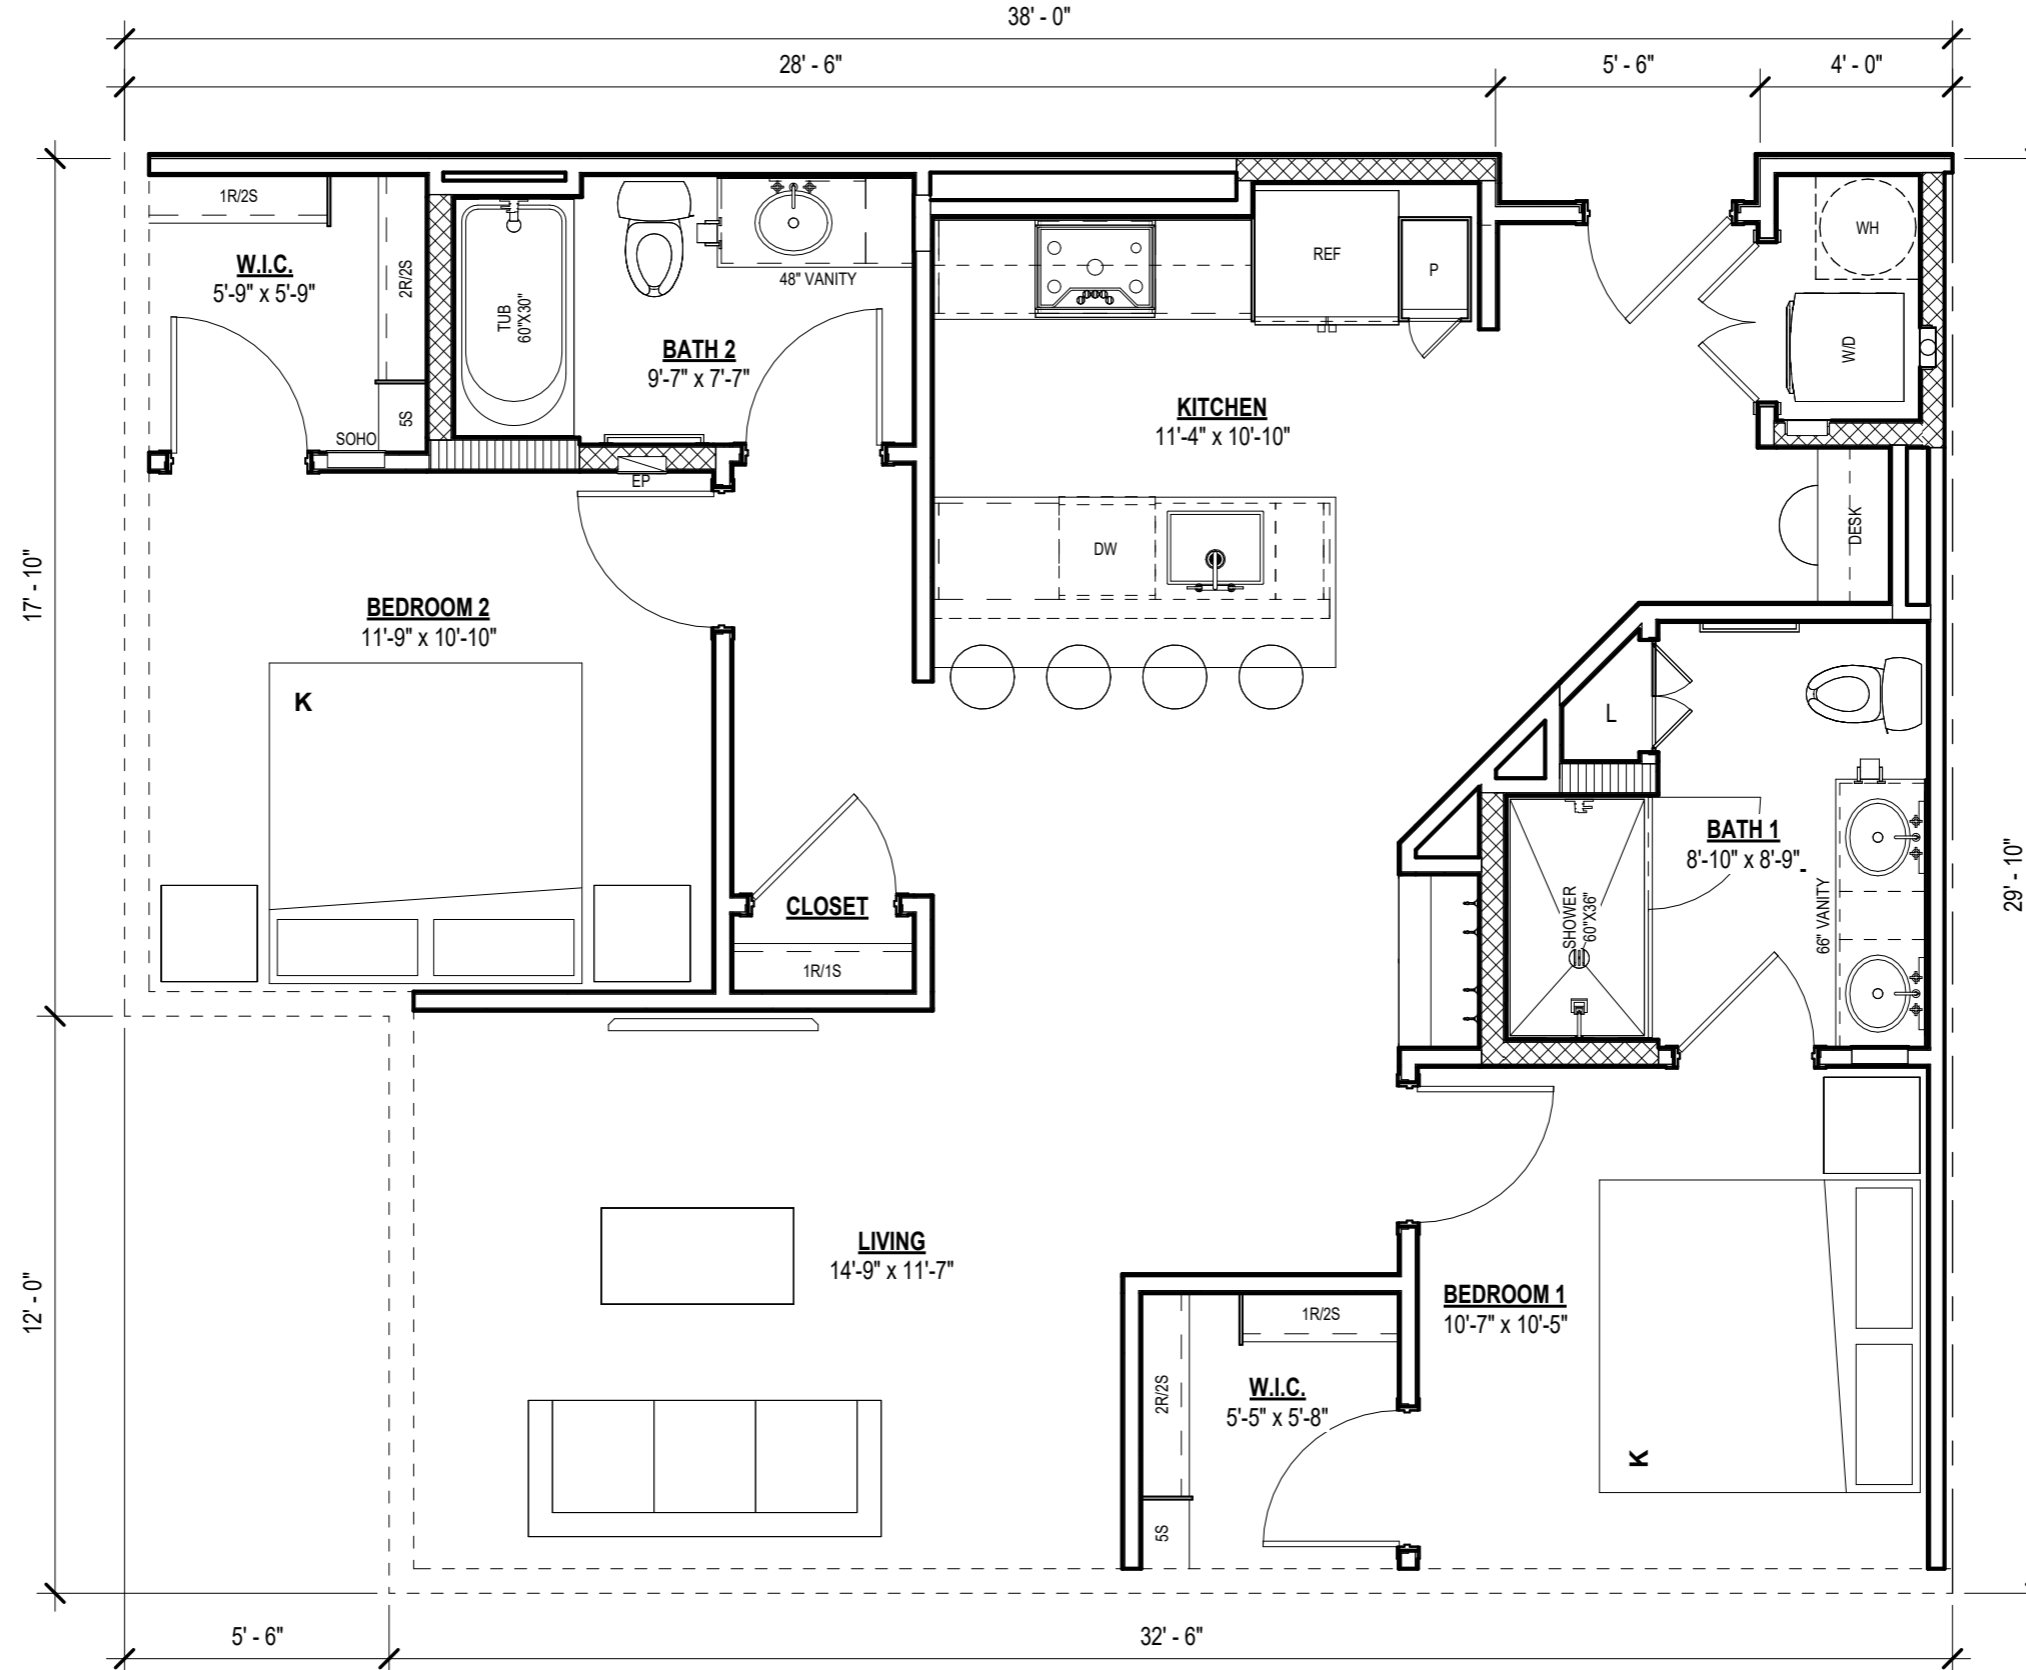


UNIT PLAN B1

LIVING	1,028 SF
BALCONY	66 SF
	1,094 SF




SCALE: 1/4" = 1'-0"

Project Name

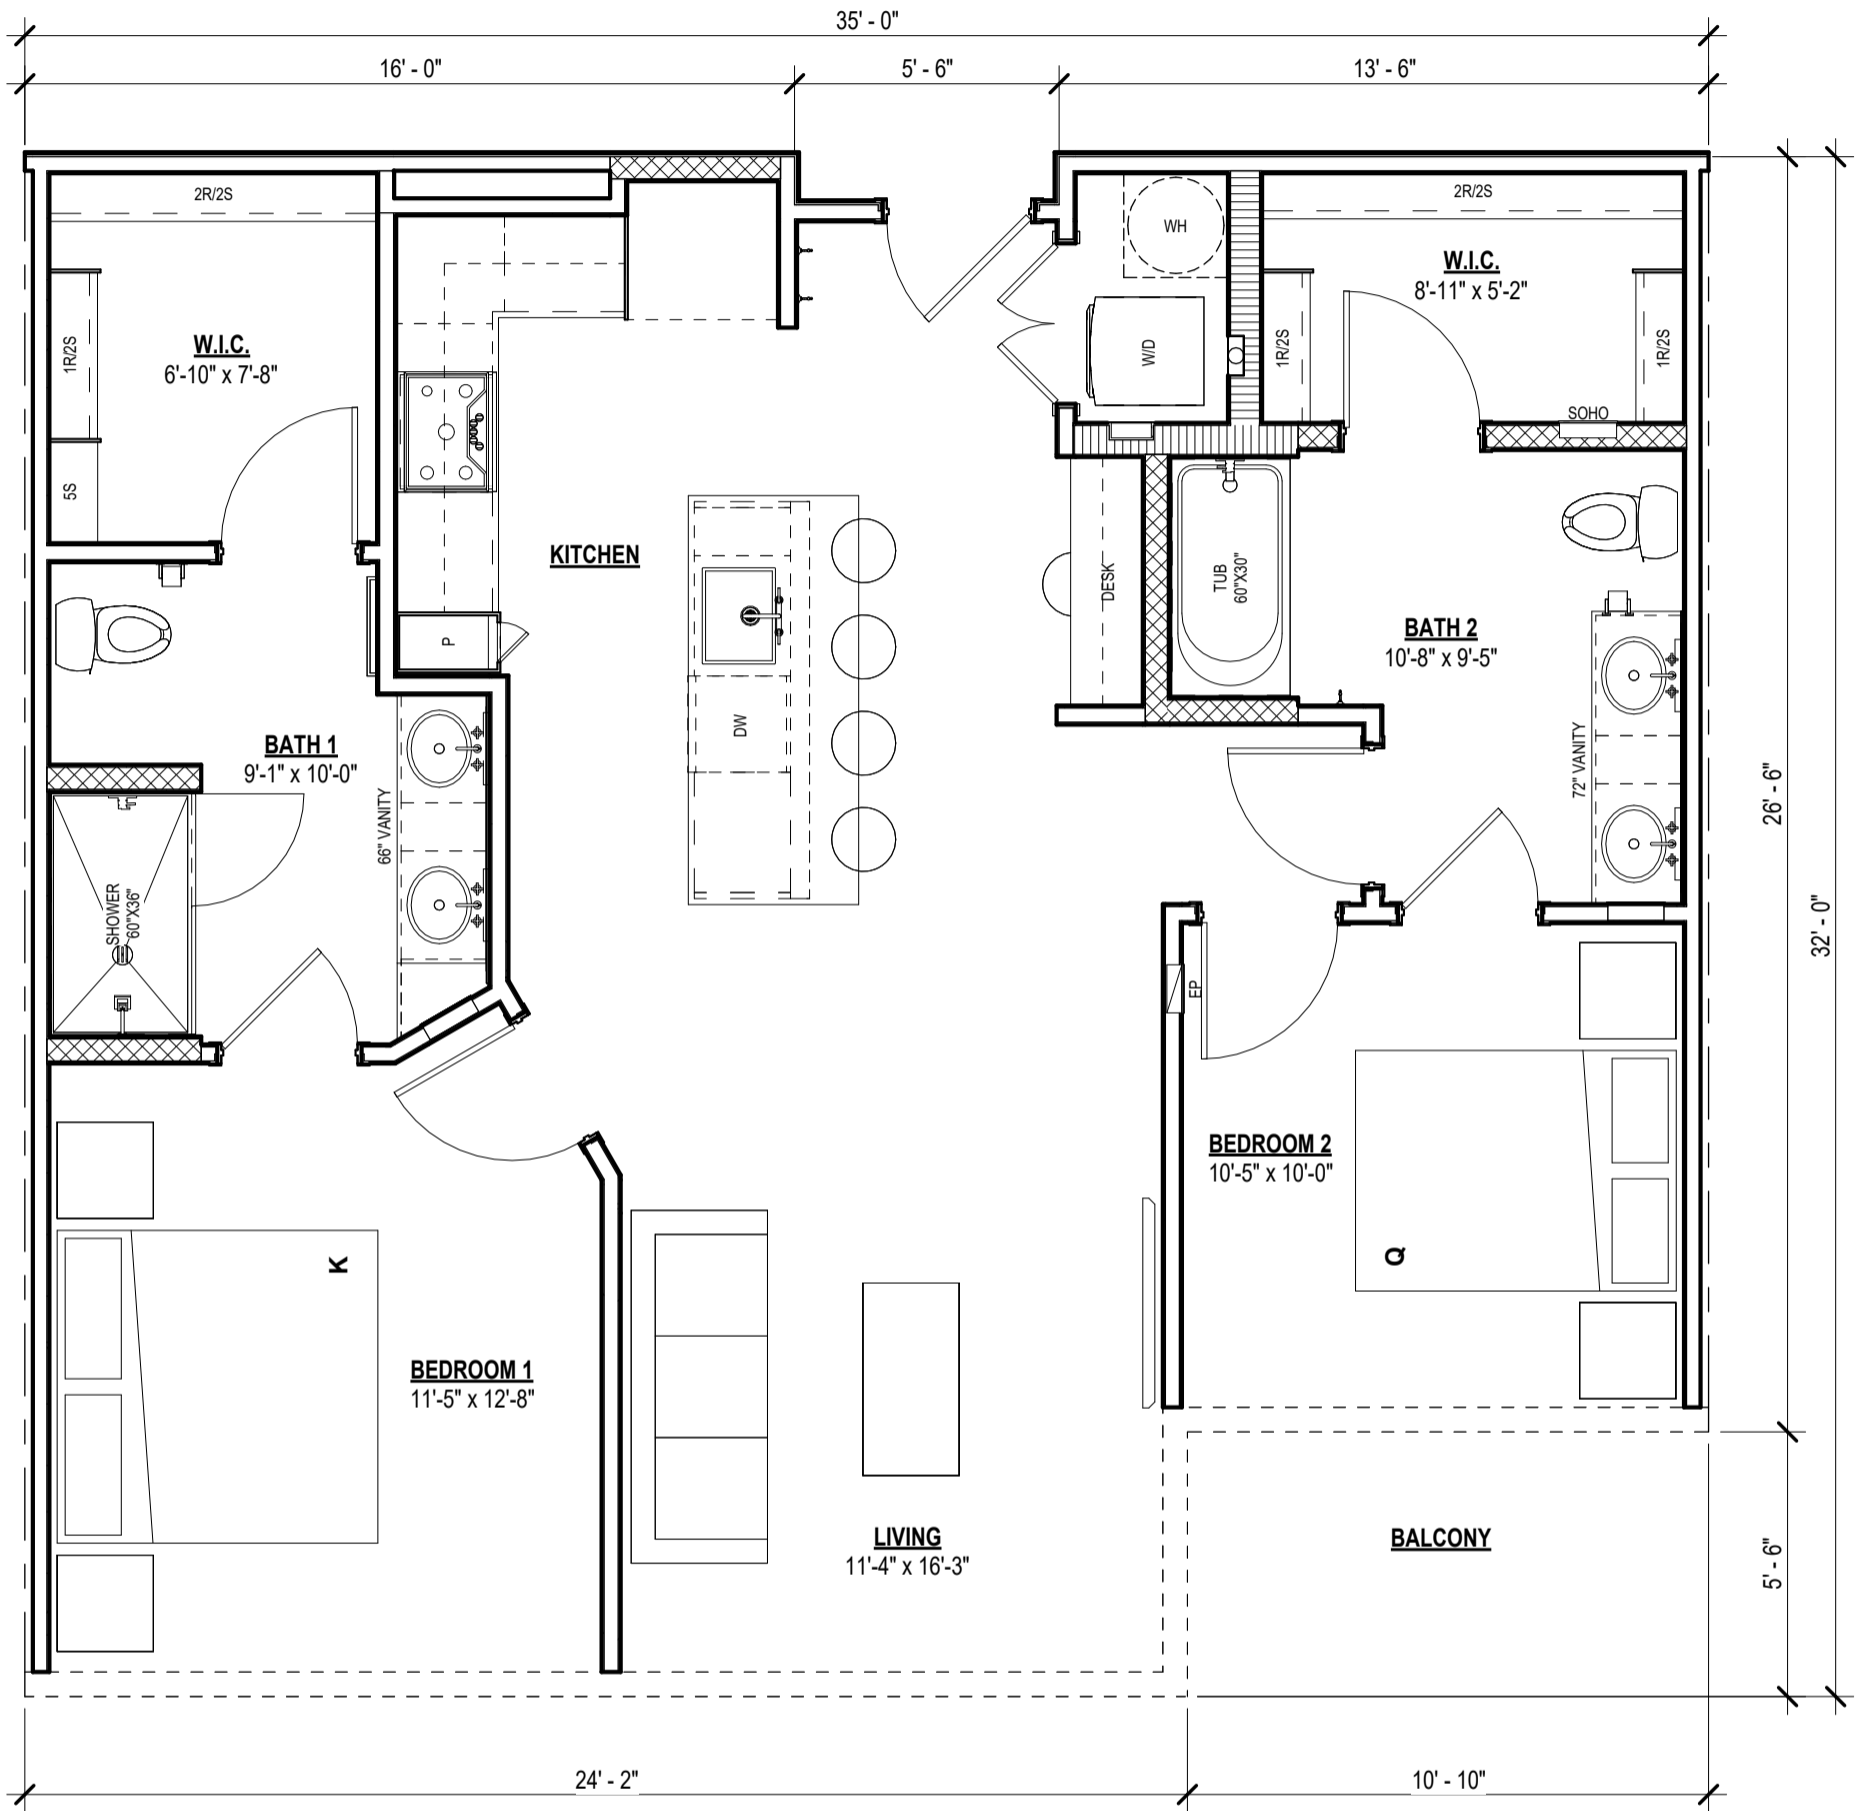


UNIT PLAN B2

LIVING	1,034 SF
BALCONY	60 SF
TOTAL	1,094 SF

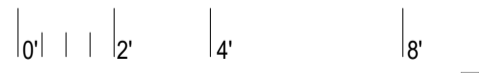

SCALE: 1/4" = 1'-0"

Project Name

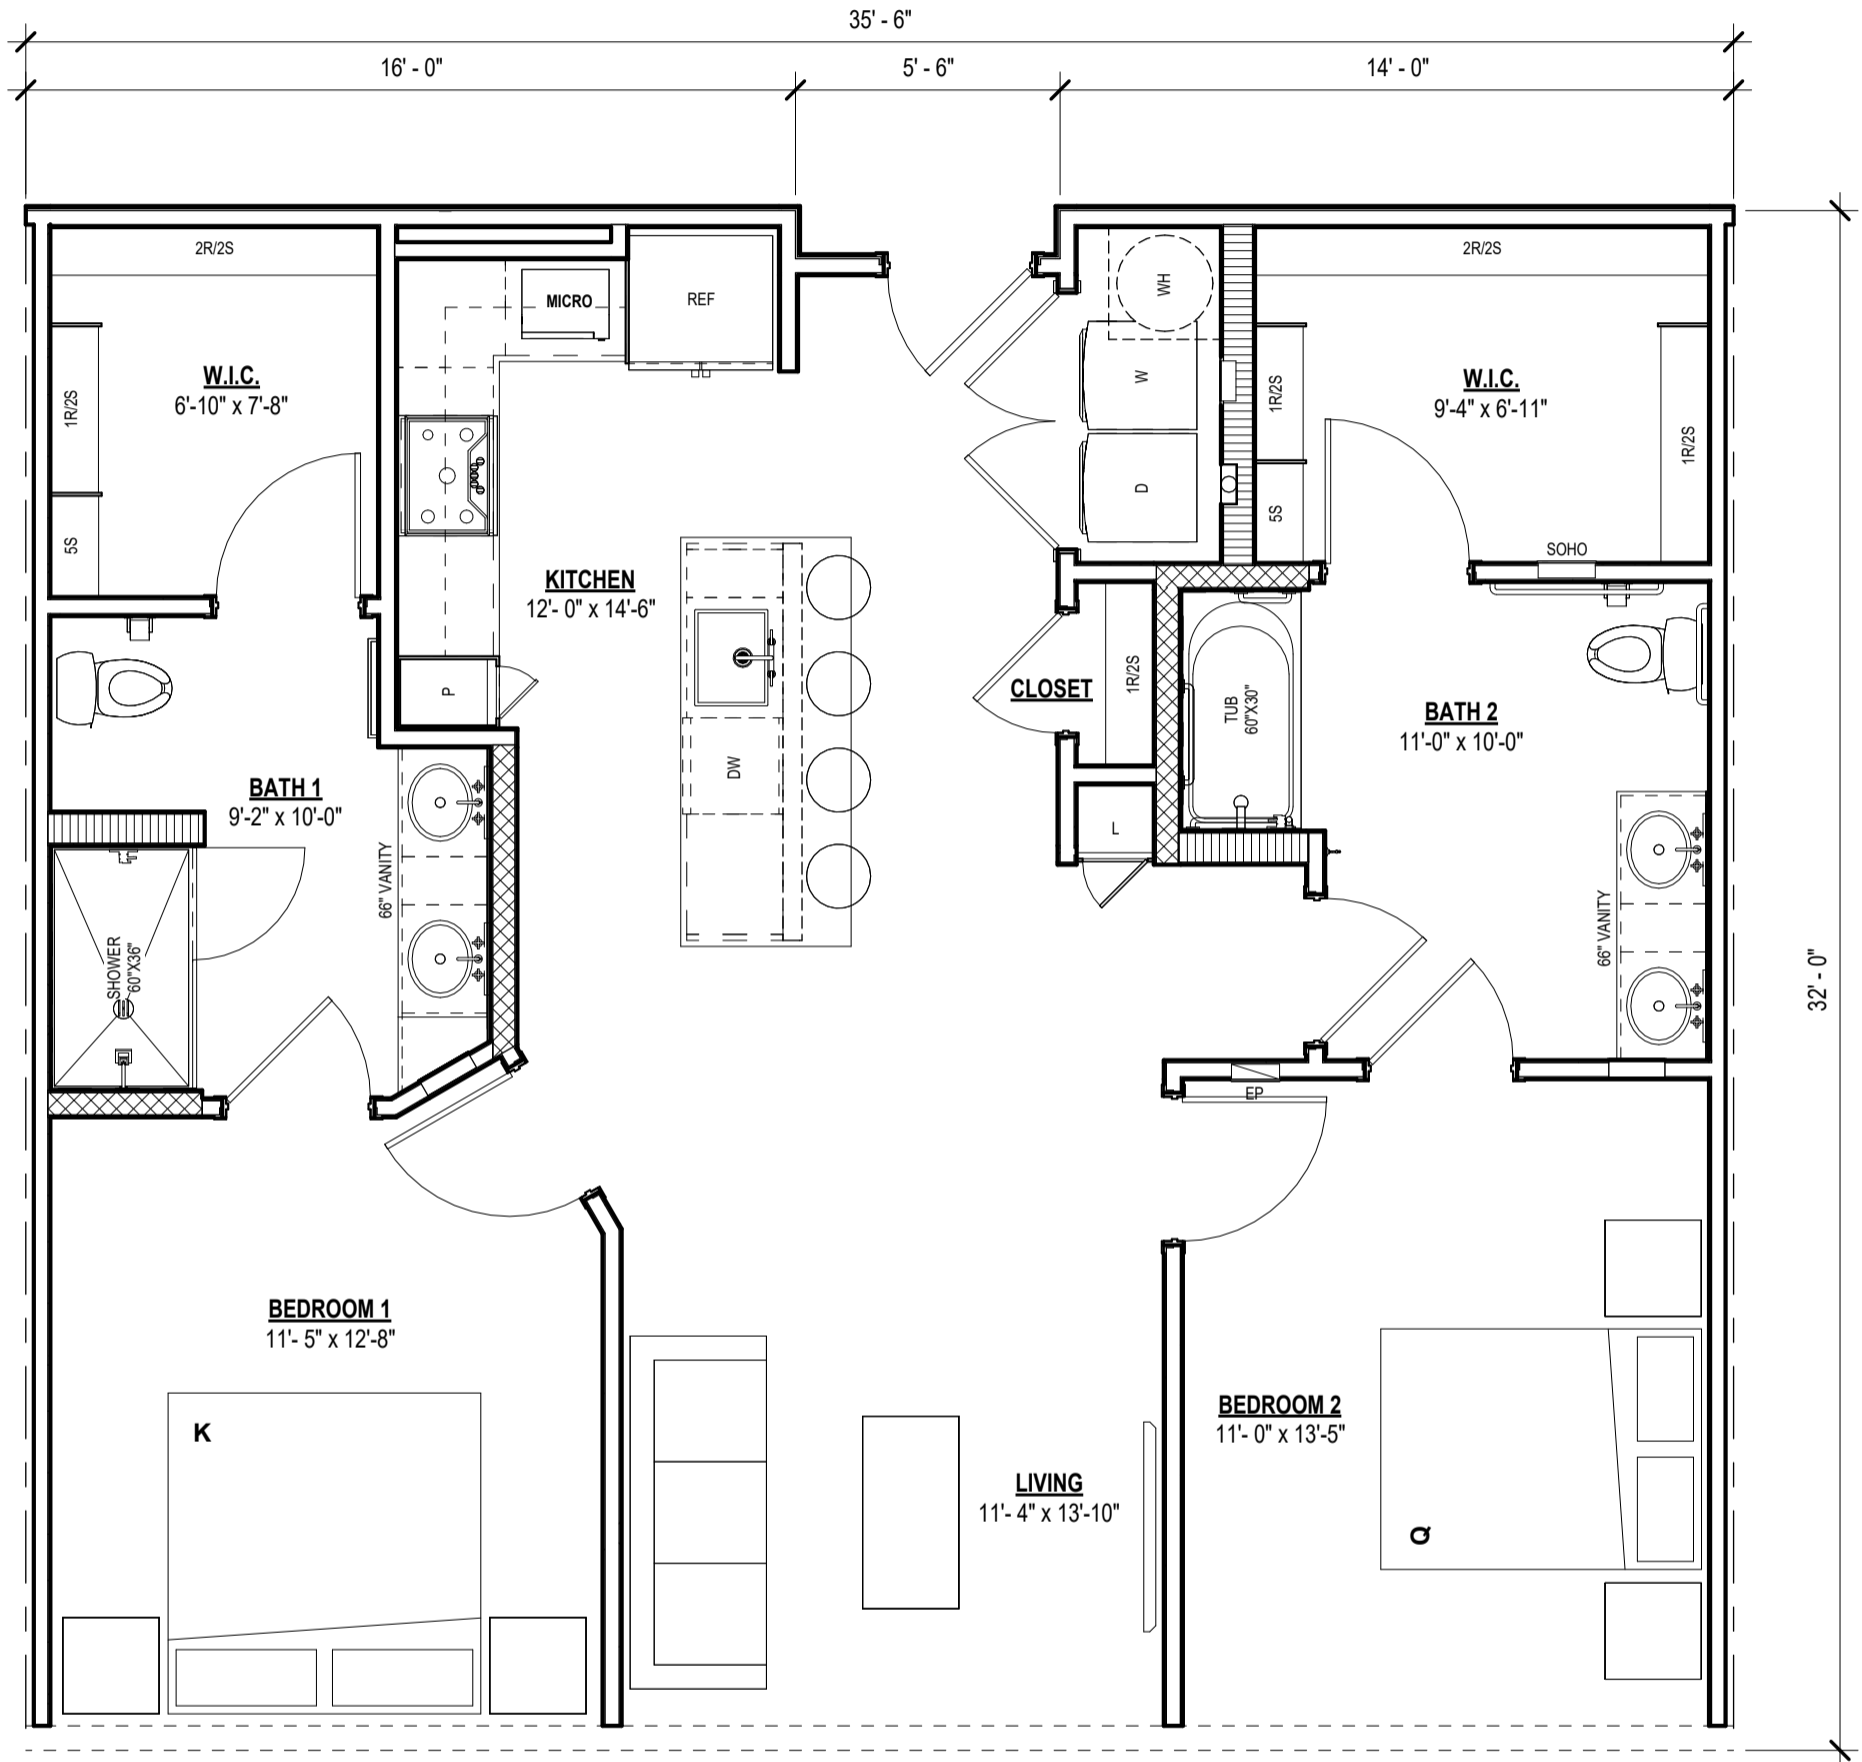


UNIT PLAN B2H

LIVING	1,112 SF
	1,112 SF

Project Name

44' - 2"

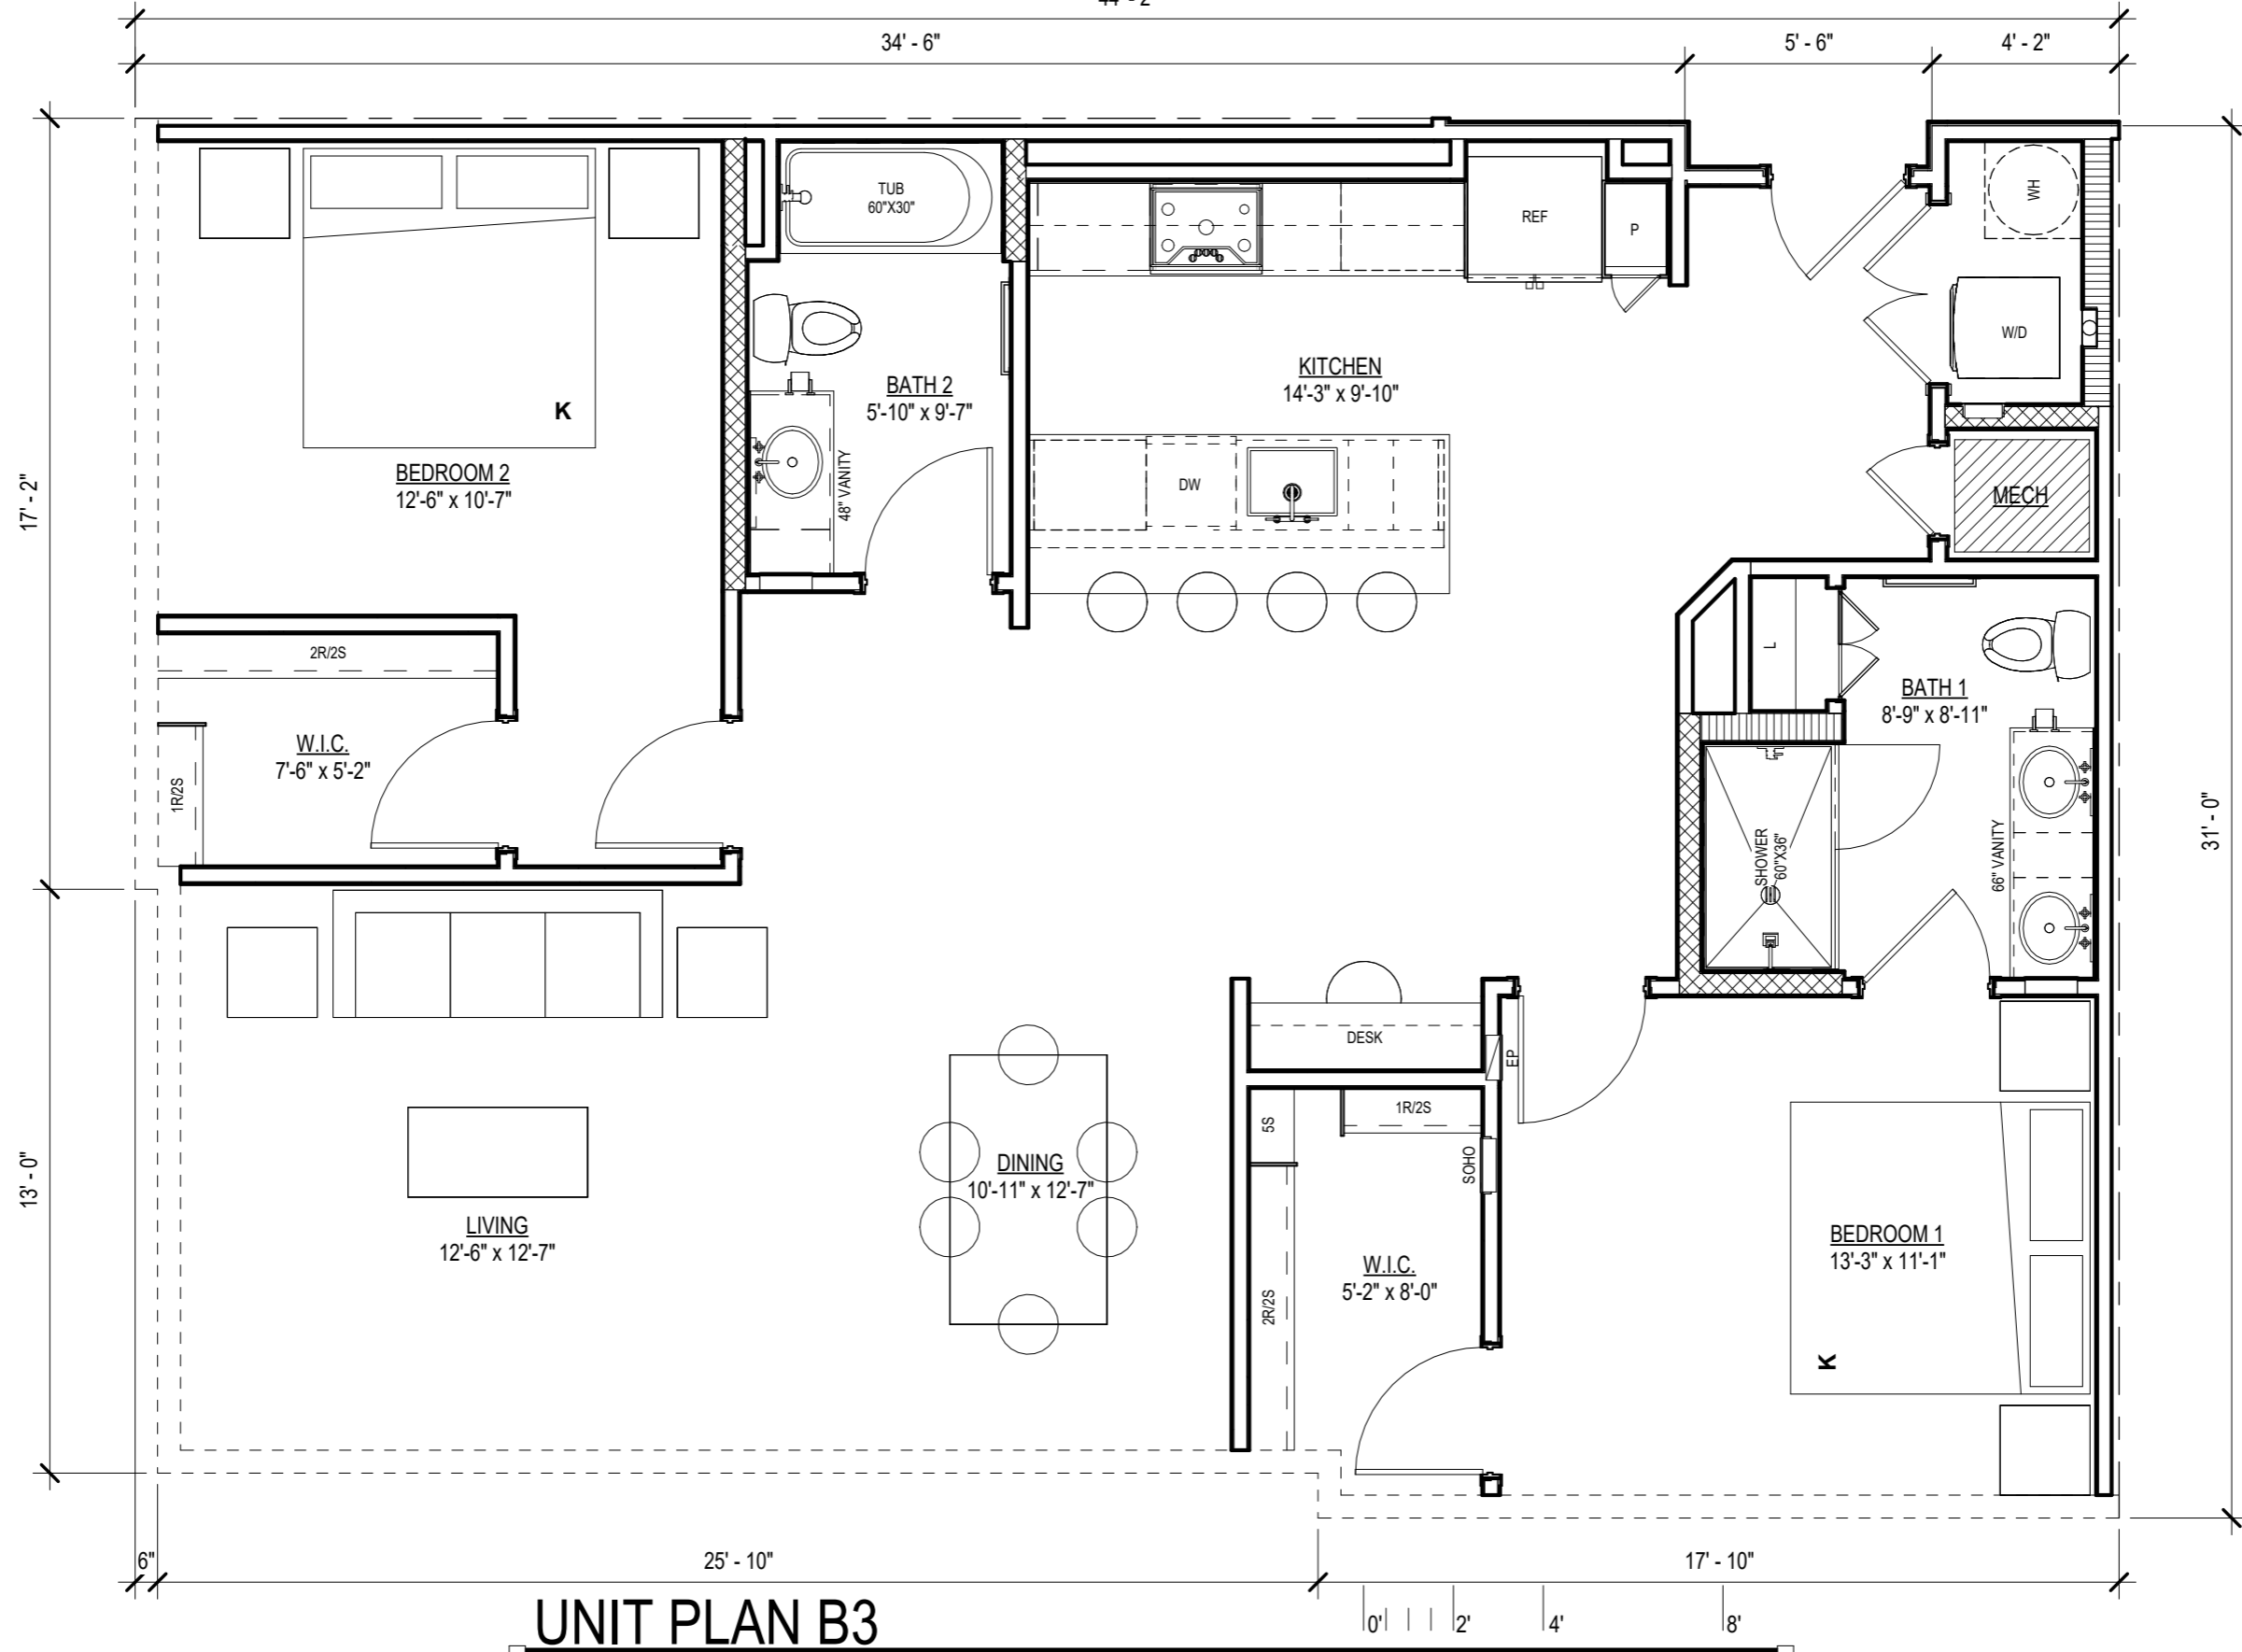


UNIT PLAN B3

LIVING	1,298 SF
	1,298 SF

SCALE: 1/4" = 1'-0"

Project Name

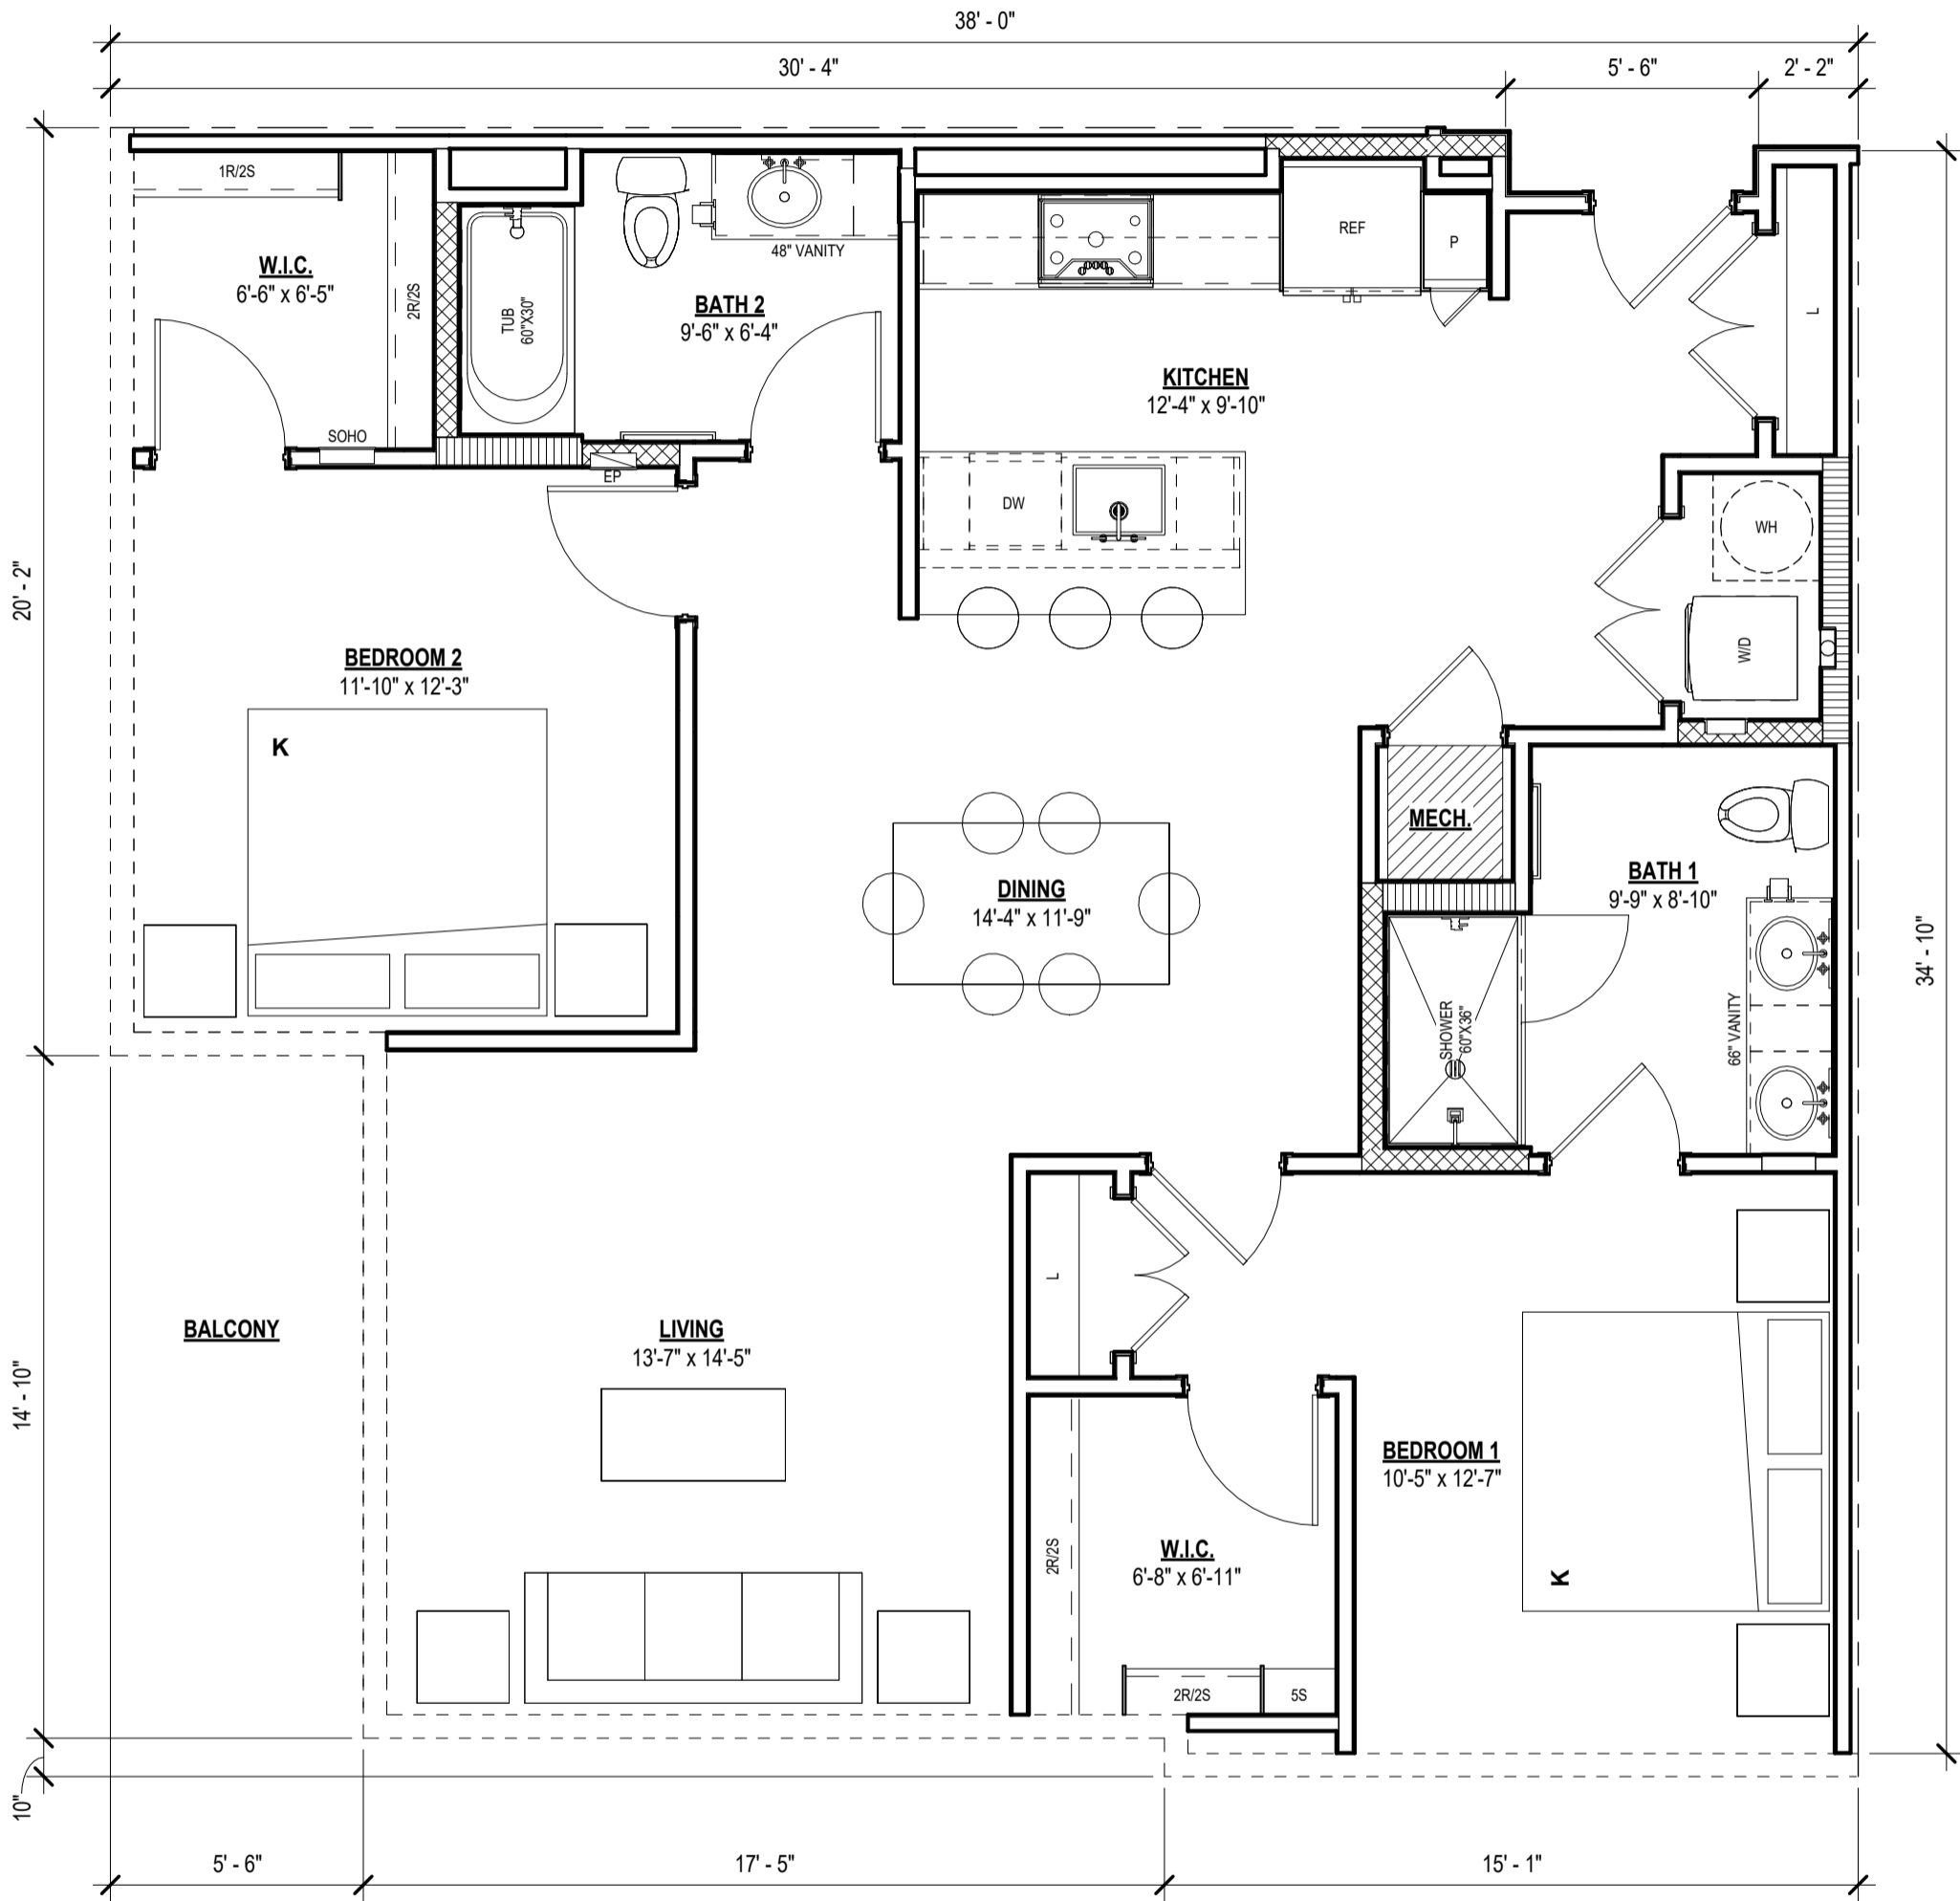


UNIT PLAN B5

LIVING	1,214 SF
BALCONY	82 SF
	1,296 SF




SCALE: 1/4" = 1'-0"

Project Name

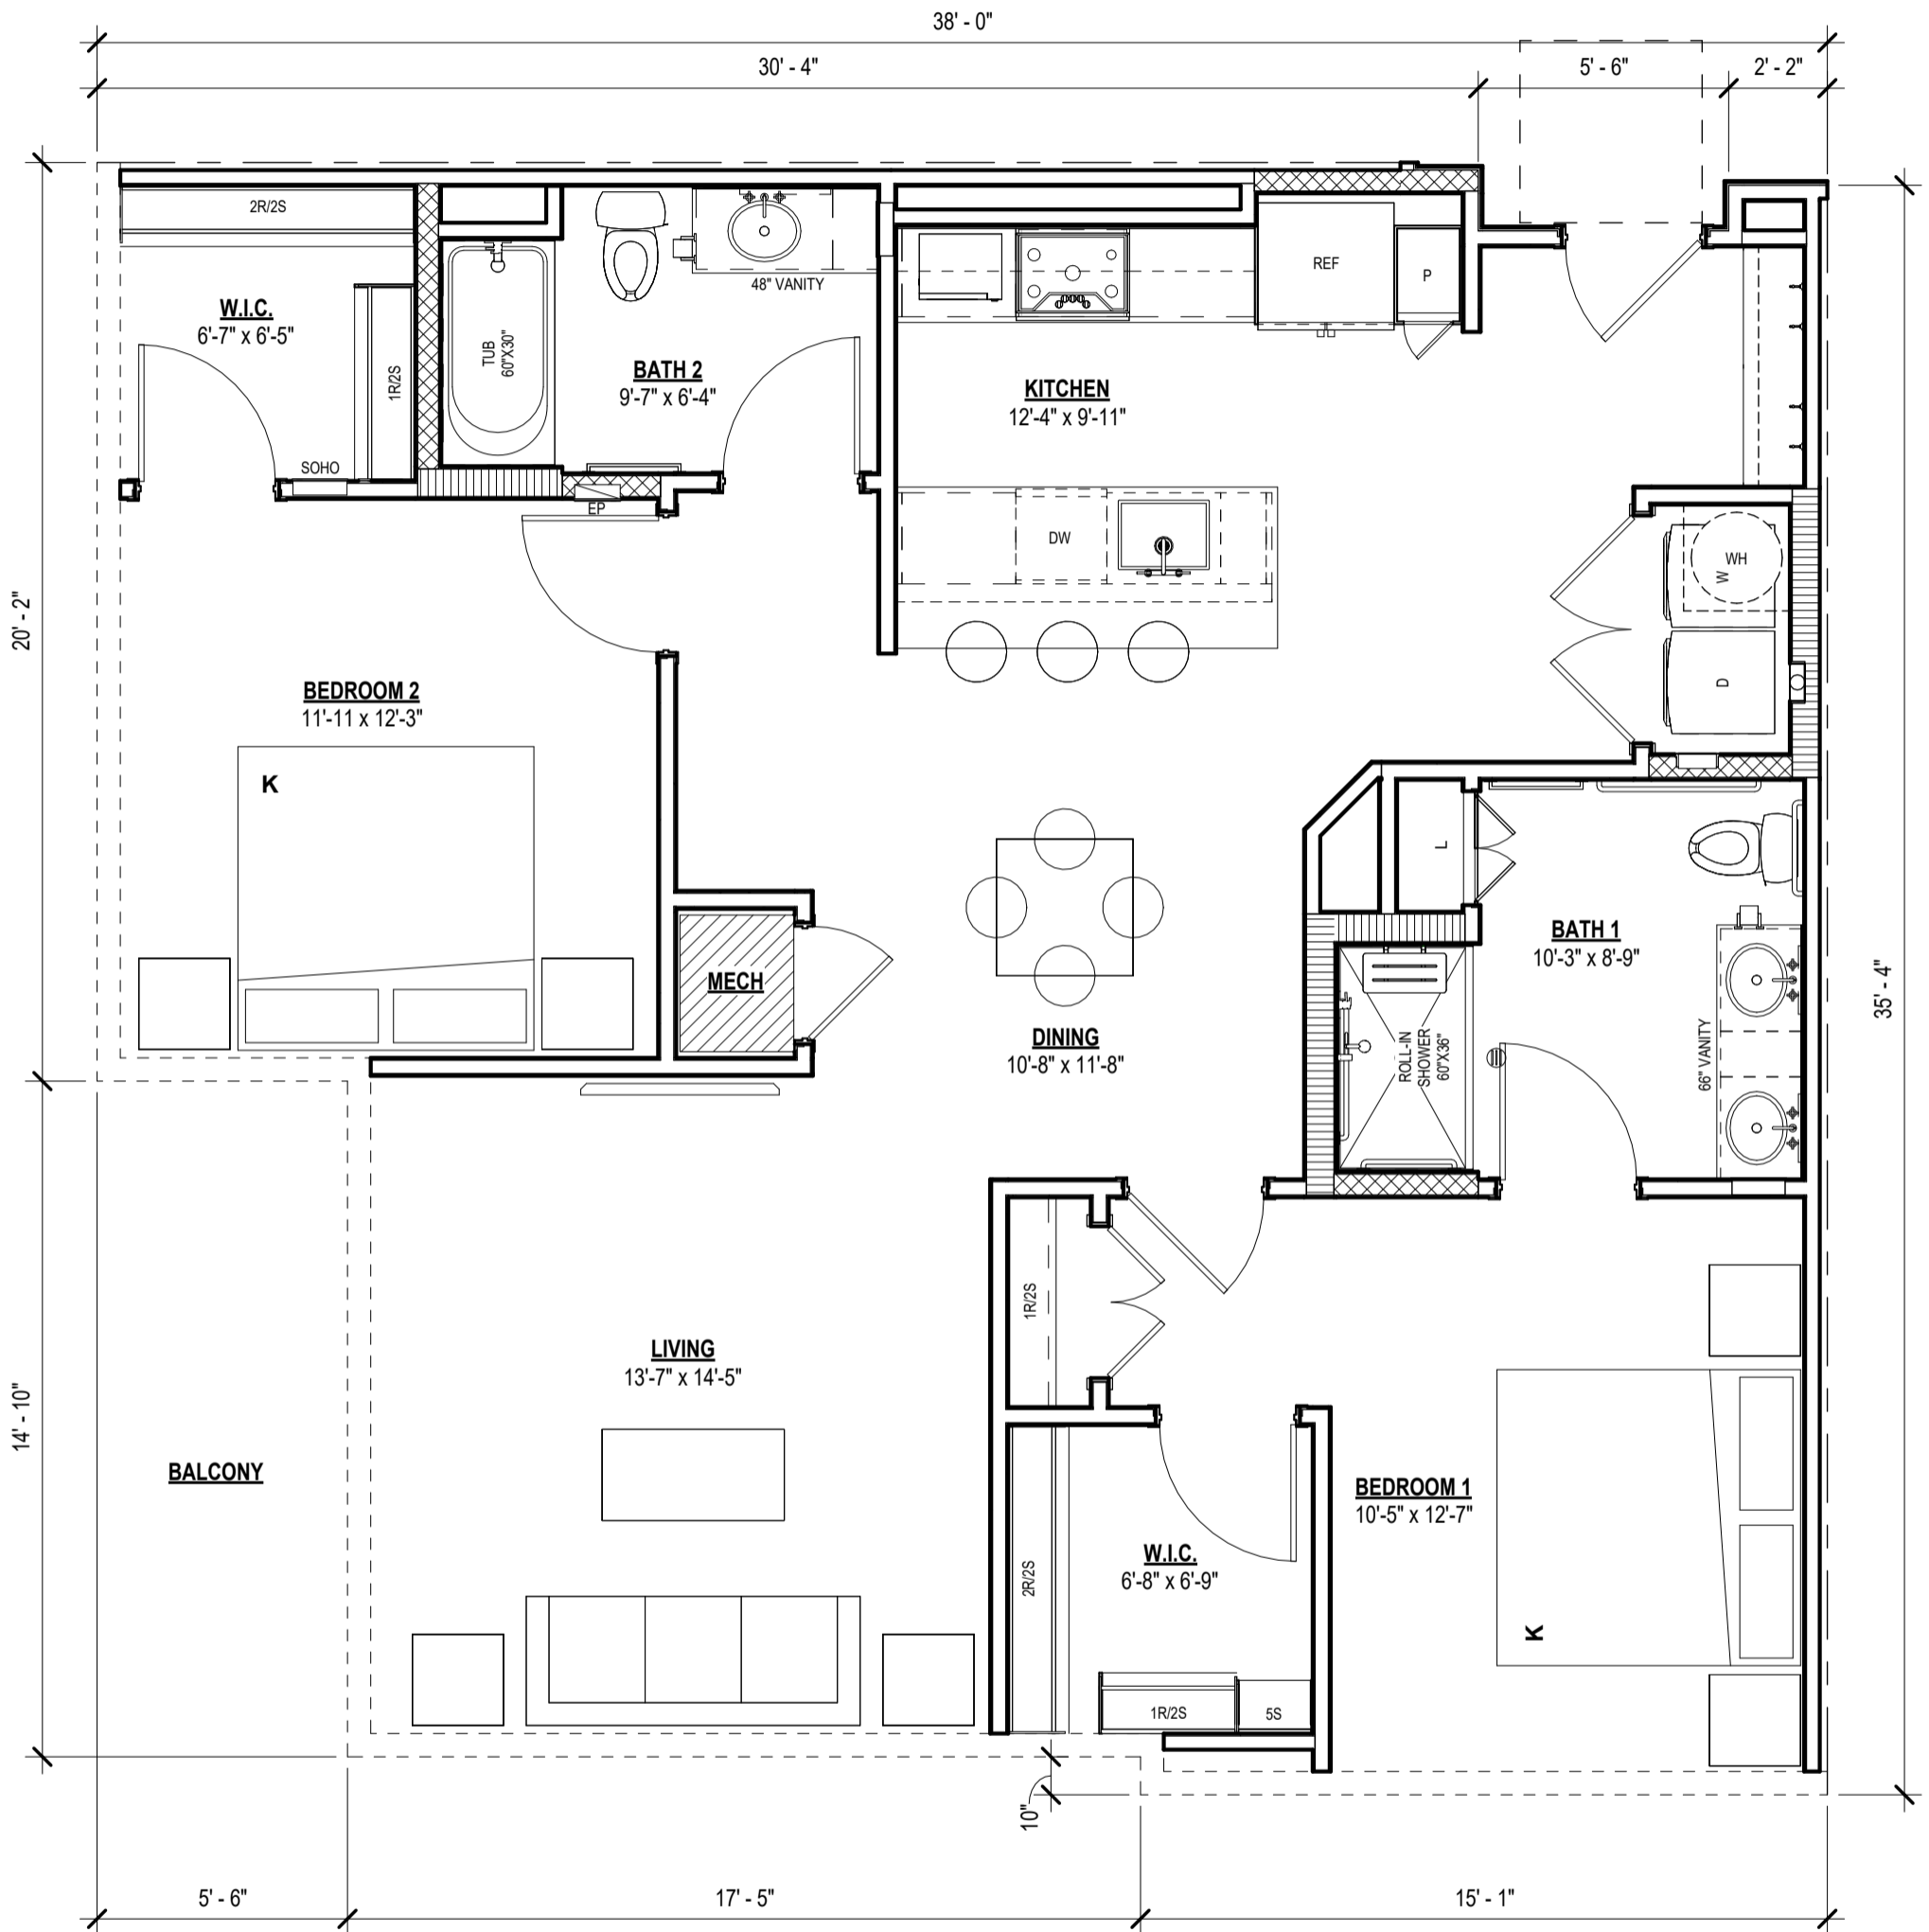


UNIT PLAN B5H

LIVING	1,214 SF
BALCONY	82 SF
	1,296 SF

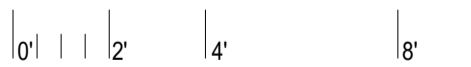

SCALE: 1/4" = 1'-0"

Project Name

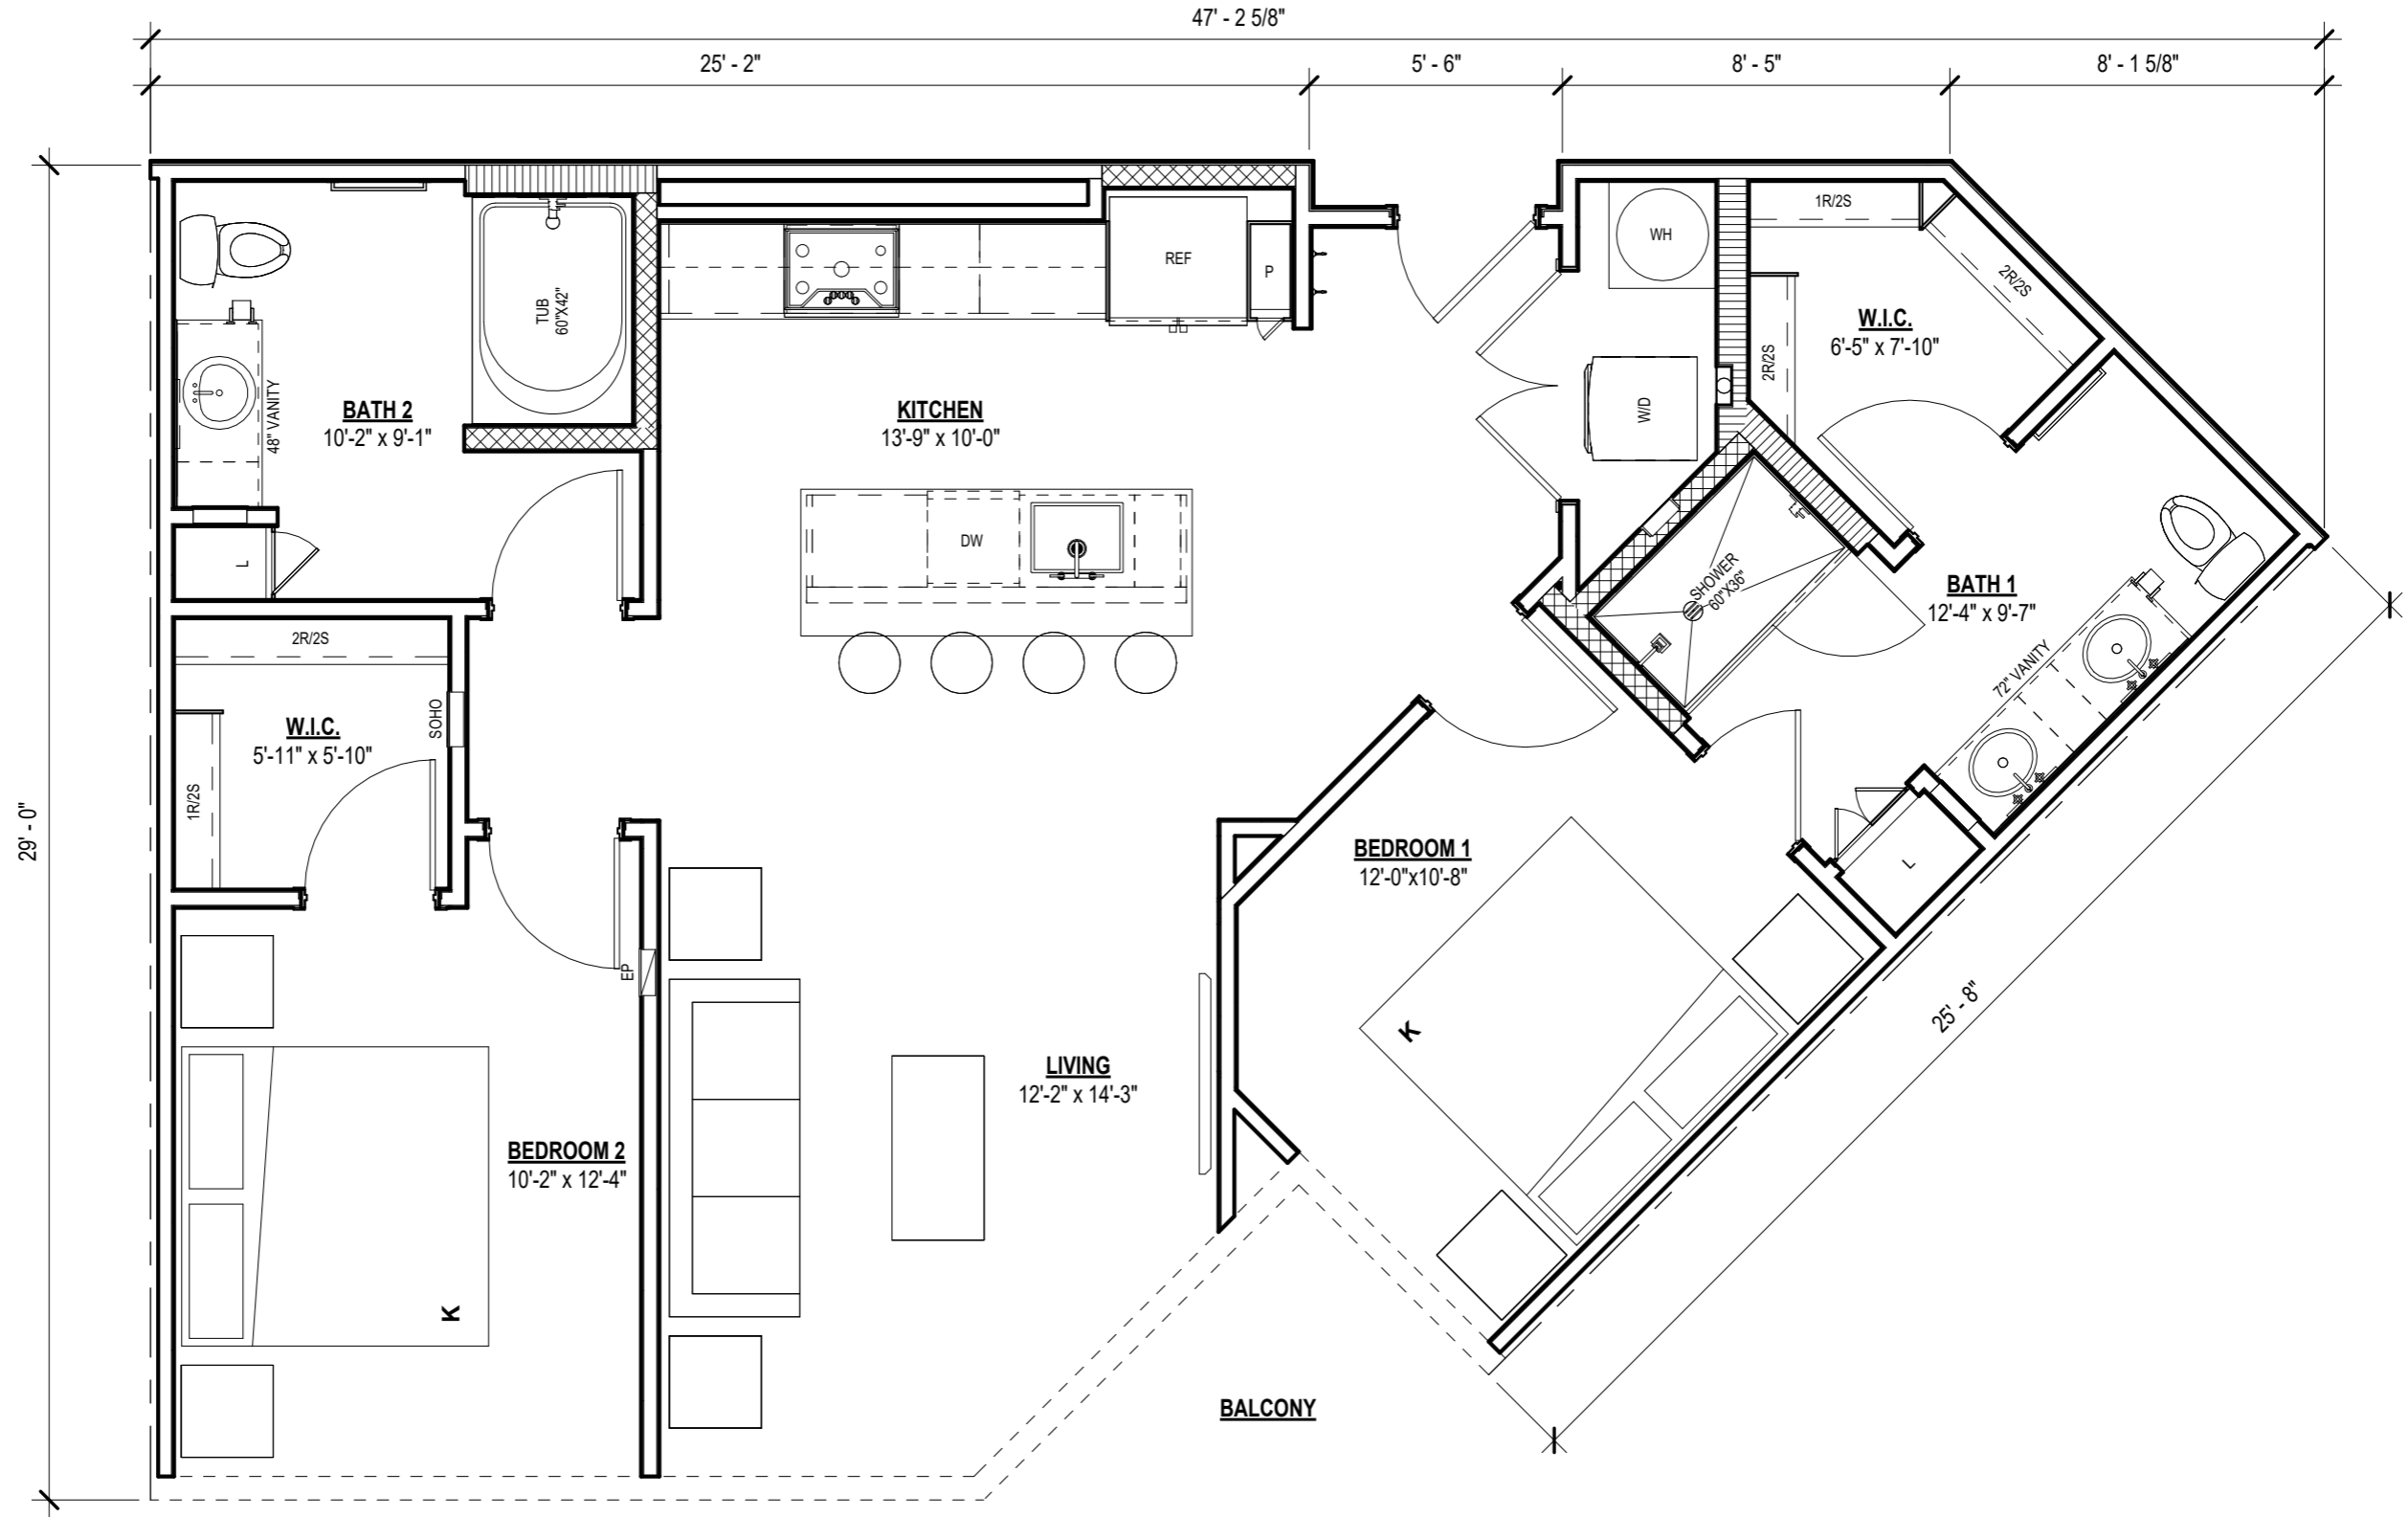


UNIT PLAN B7

LIVING	1,053 SF
BALCONY	56 SF
	1,109 SF



SCALE: 1/4" = 1'-0"

Project Name

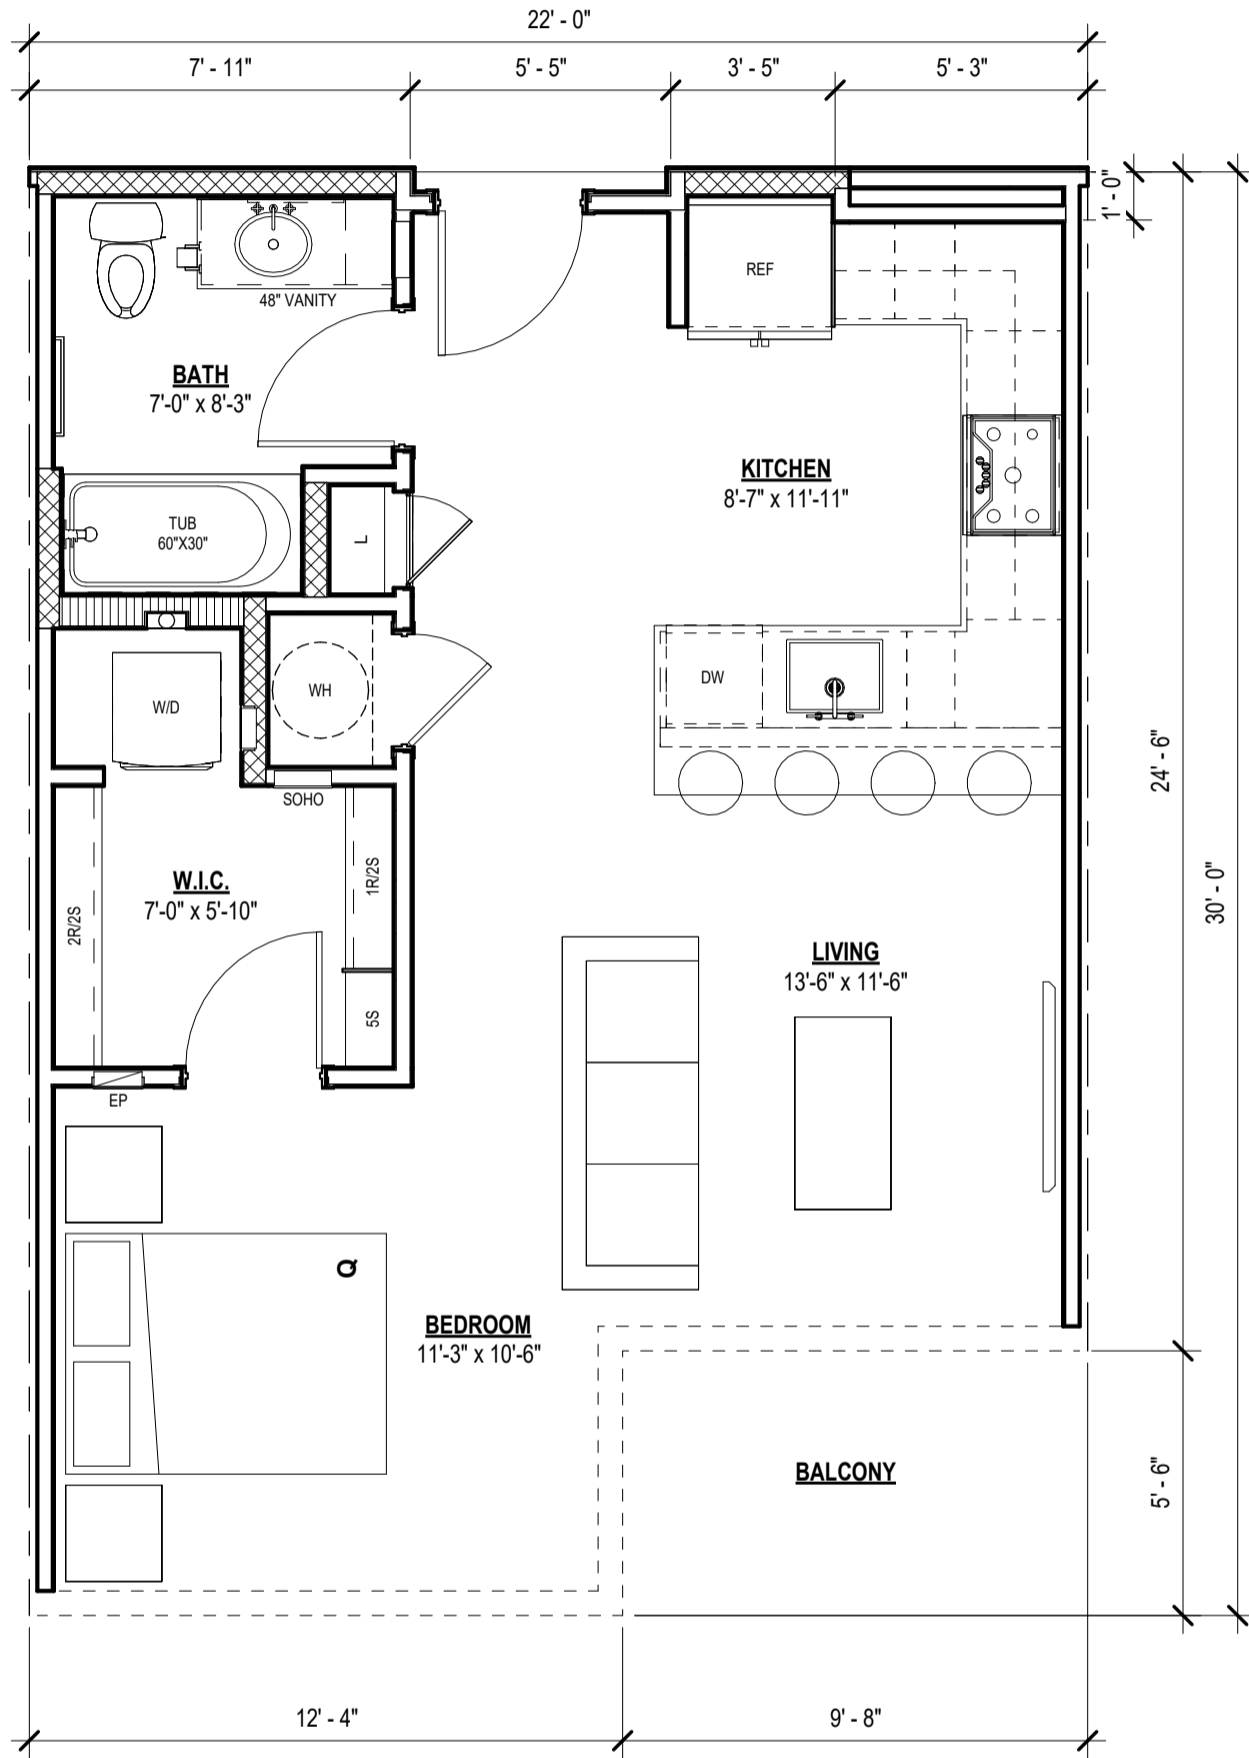


UNIT PLAN S1



LIVING	590 SF
BALCONY	53 SF
	643 SF

SCALE: 1/4" = 1'-0"

Project Name

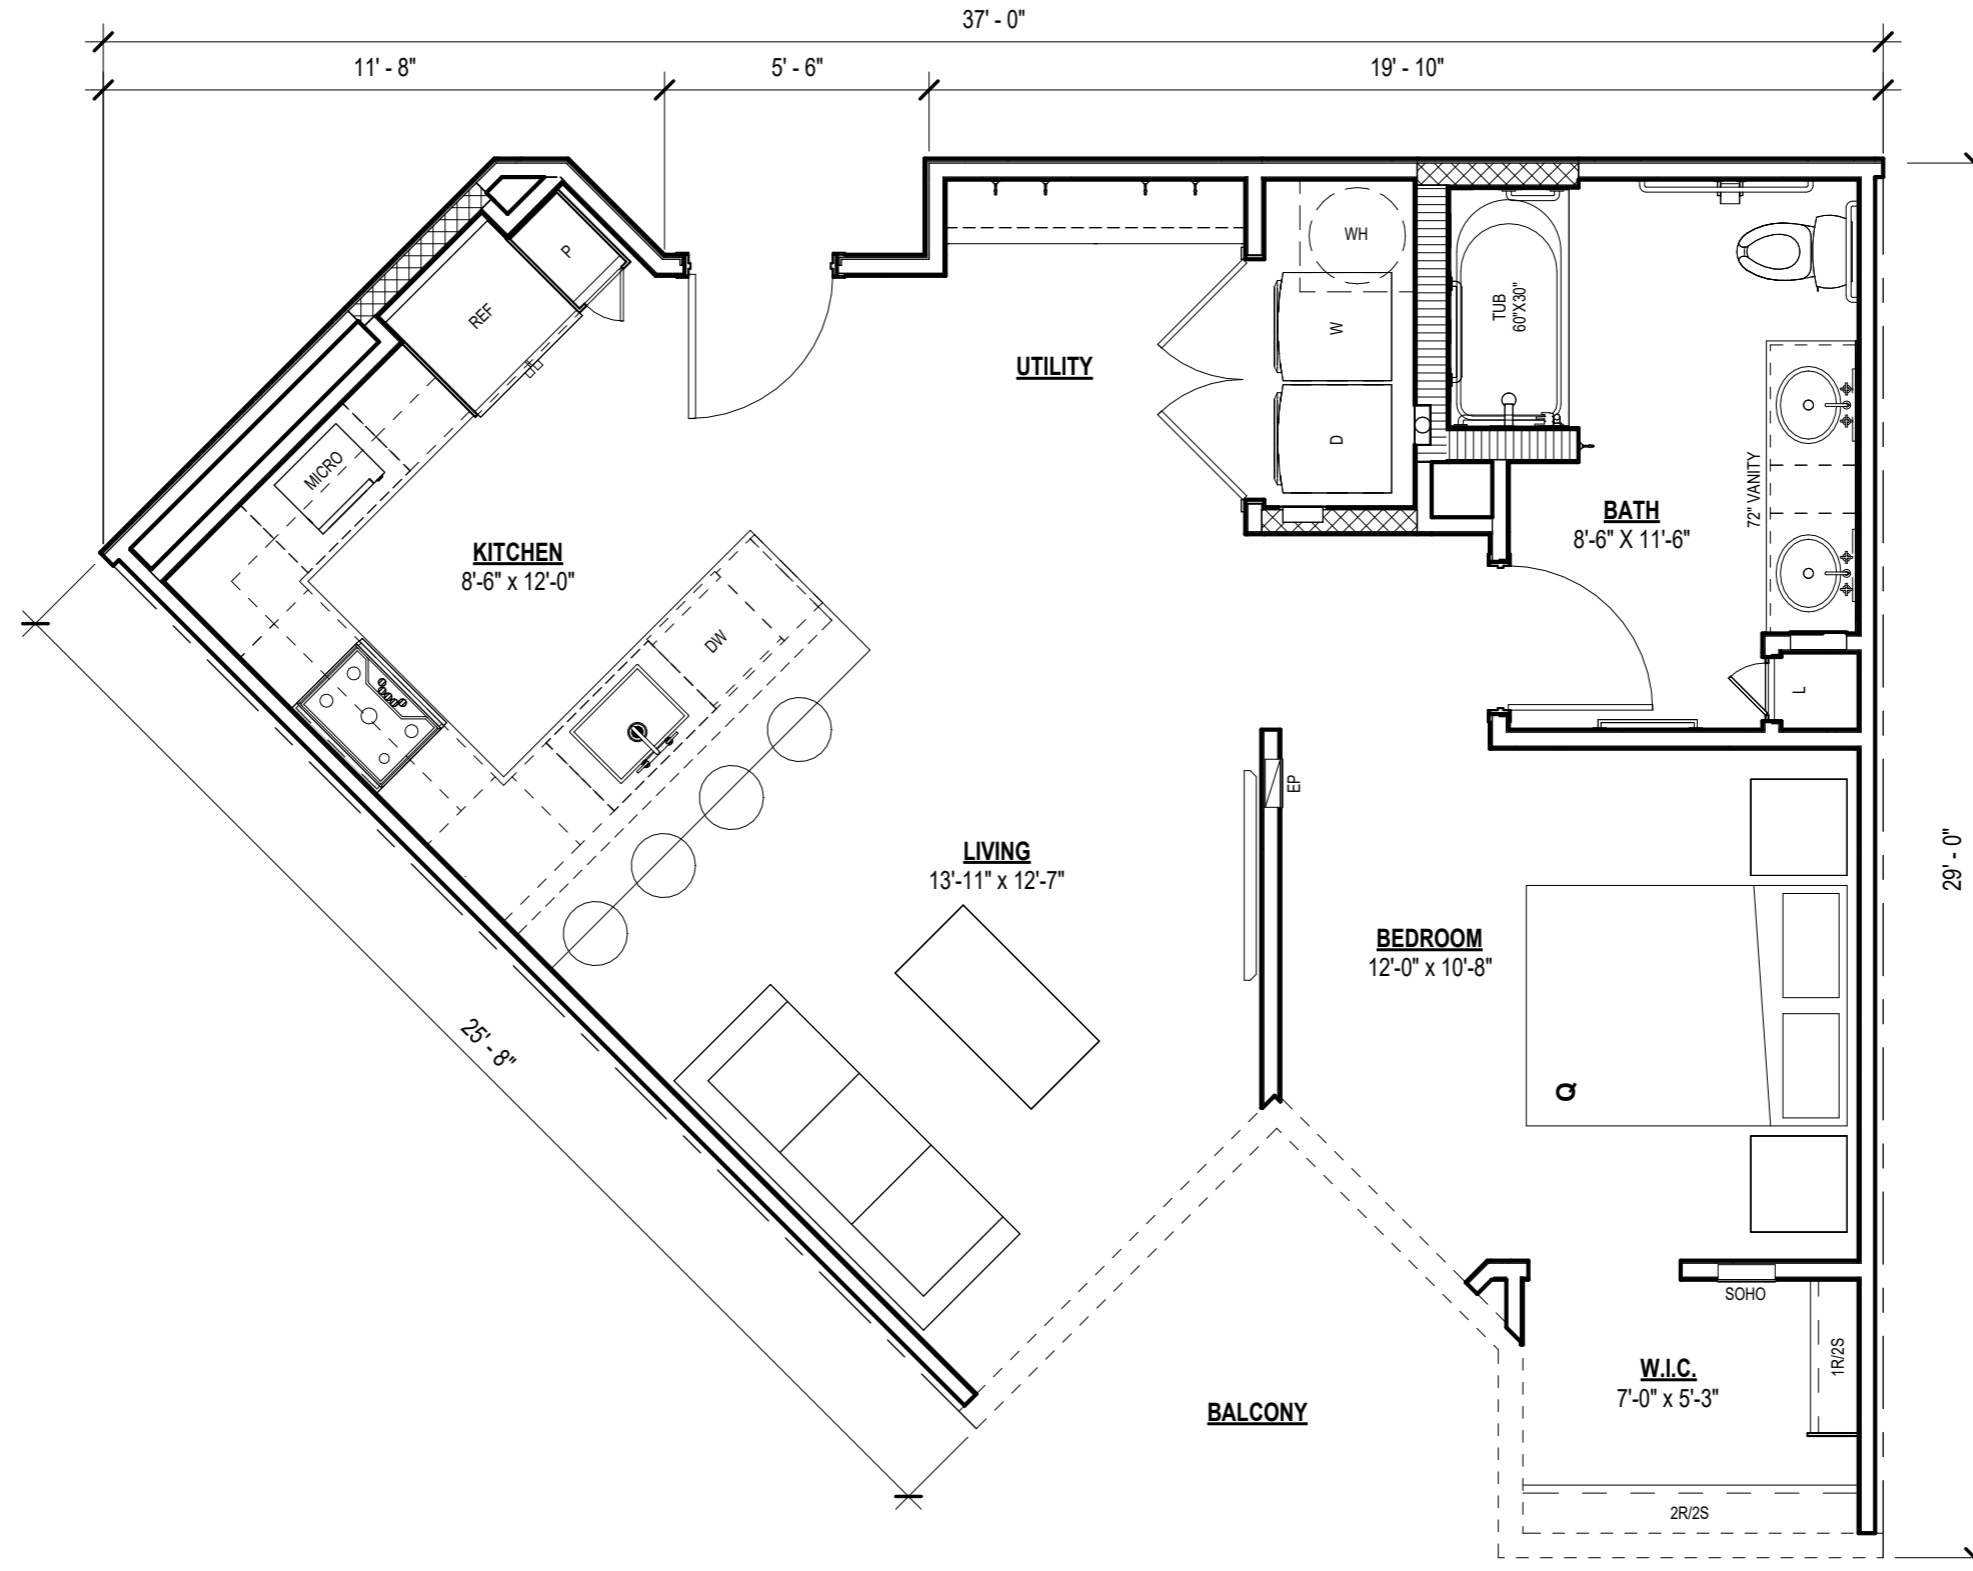


UNIT PLAN S3H

LIVING	732 SF
BALCONY	80 SF
TOTAL	812 SF



SCALE: 1/4" = 1'-0"

Project Name

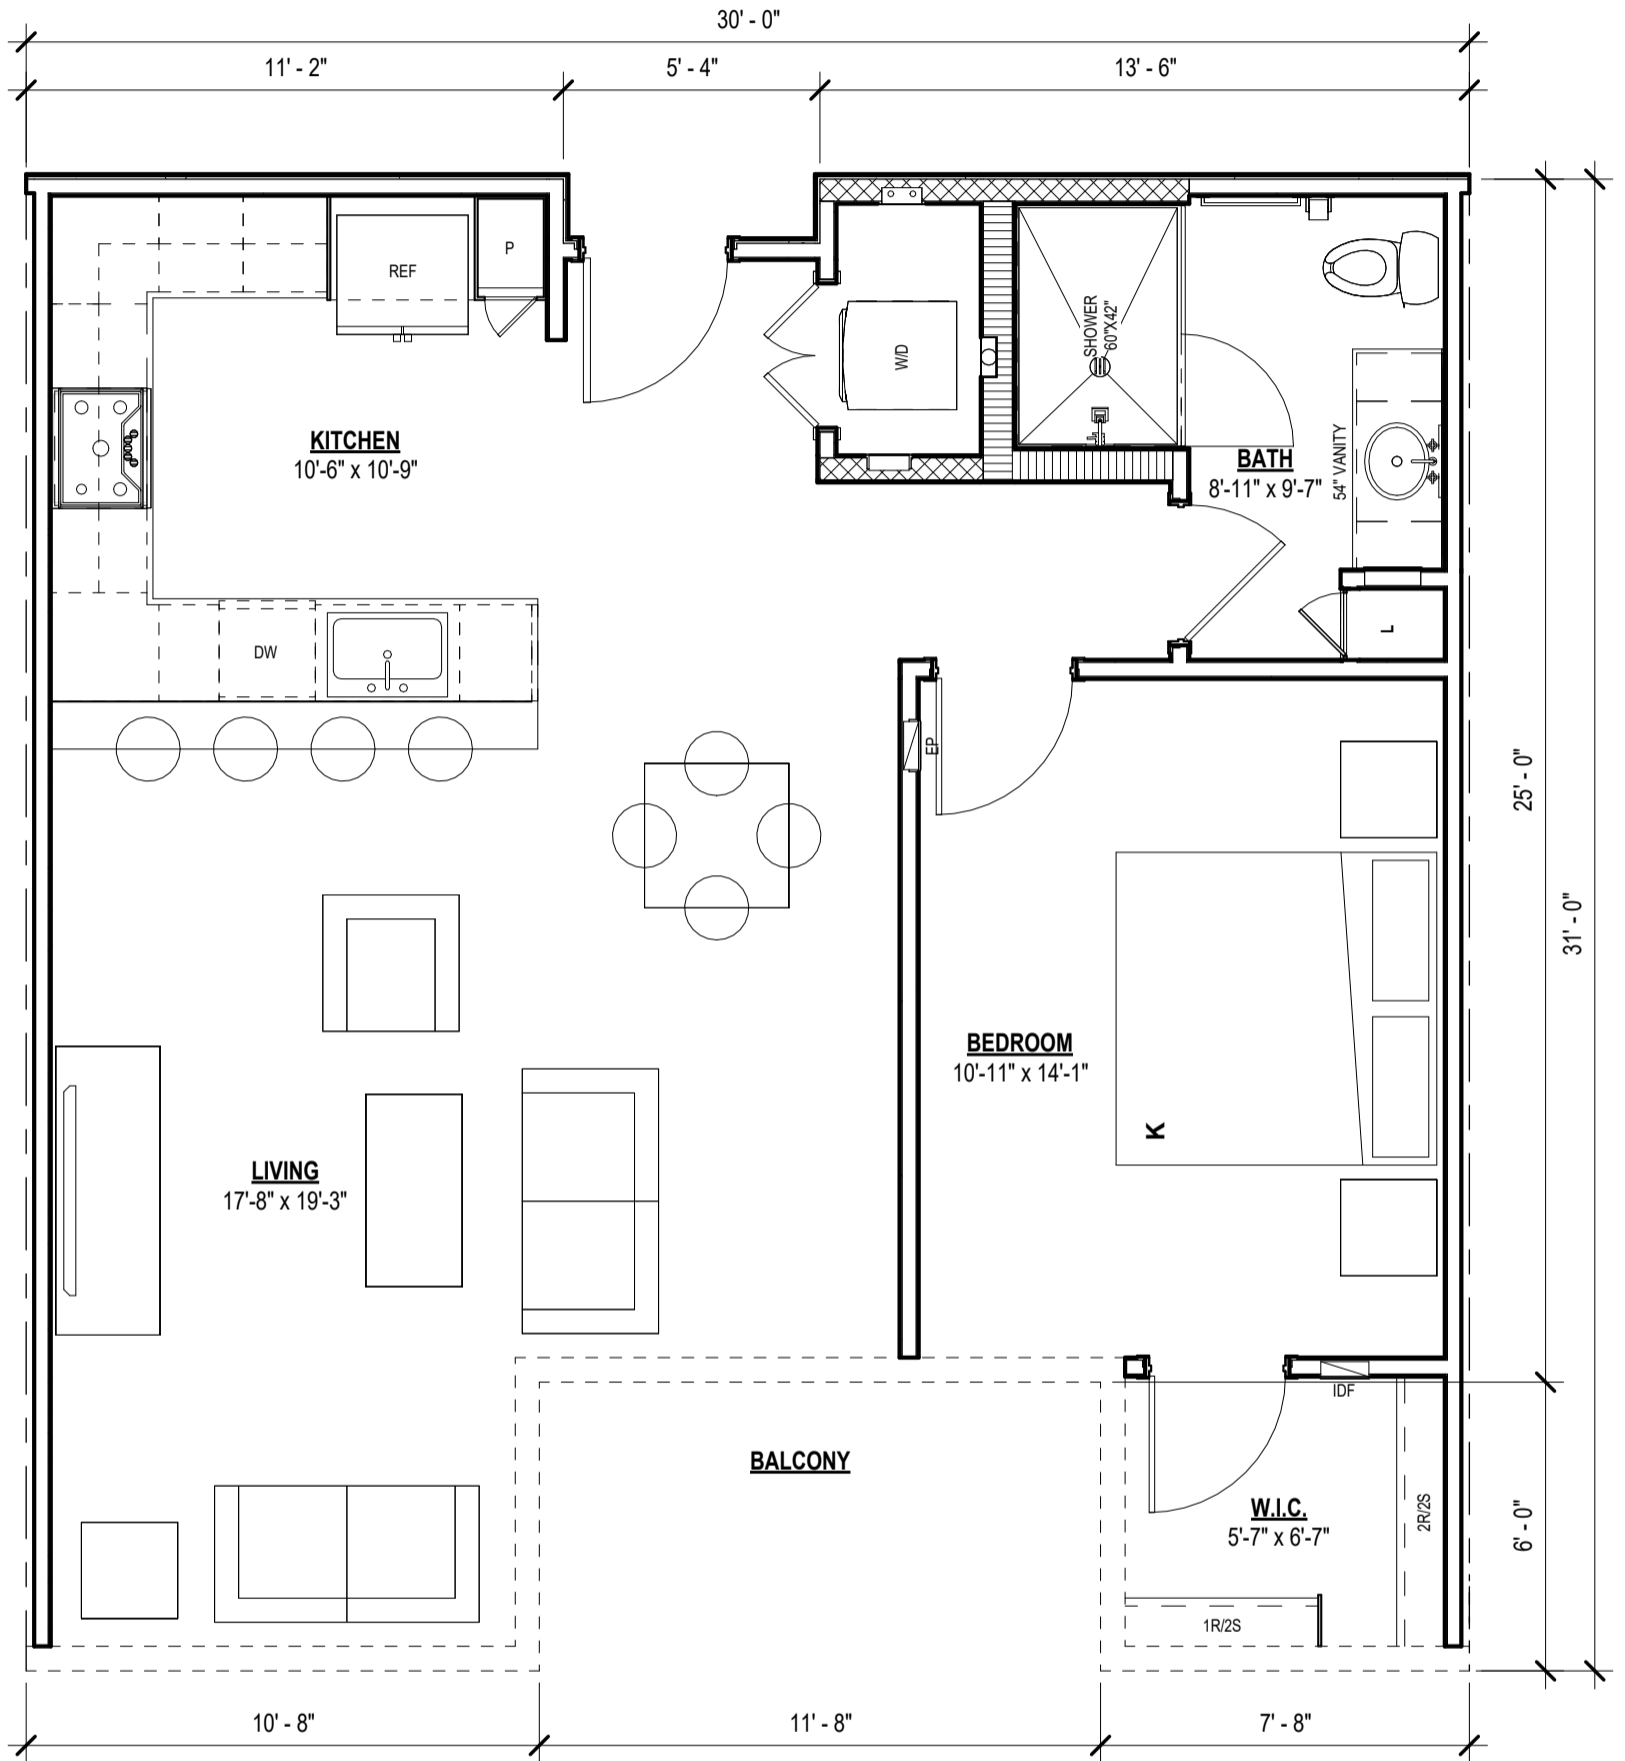


UNIT PLAN A1

LIVING	846 SF
BALCONY	70 SF
	916 SF



SCALE: 1/4" = 1'-0"

Project Name

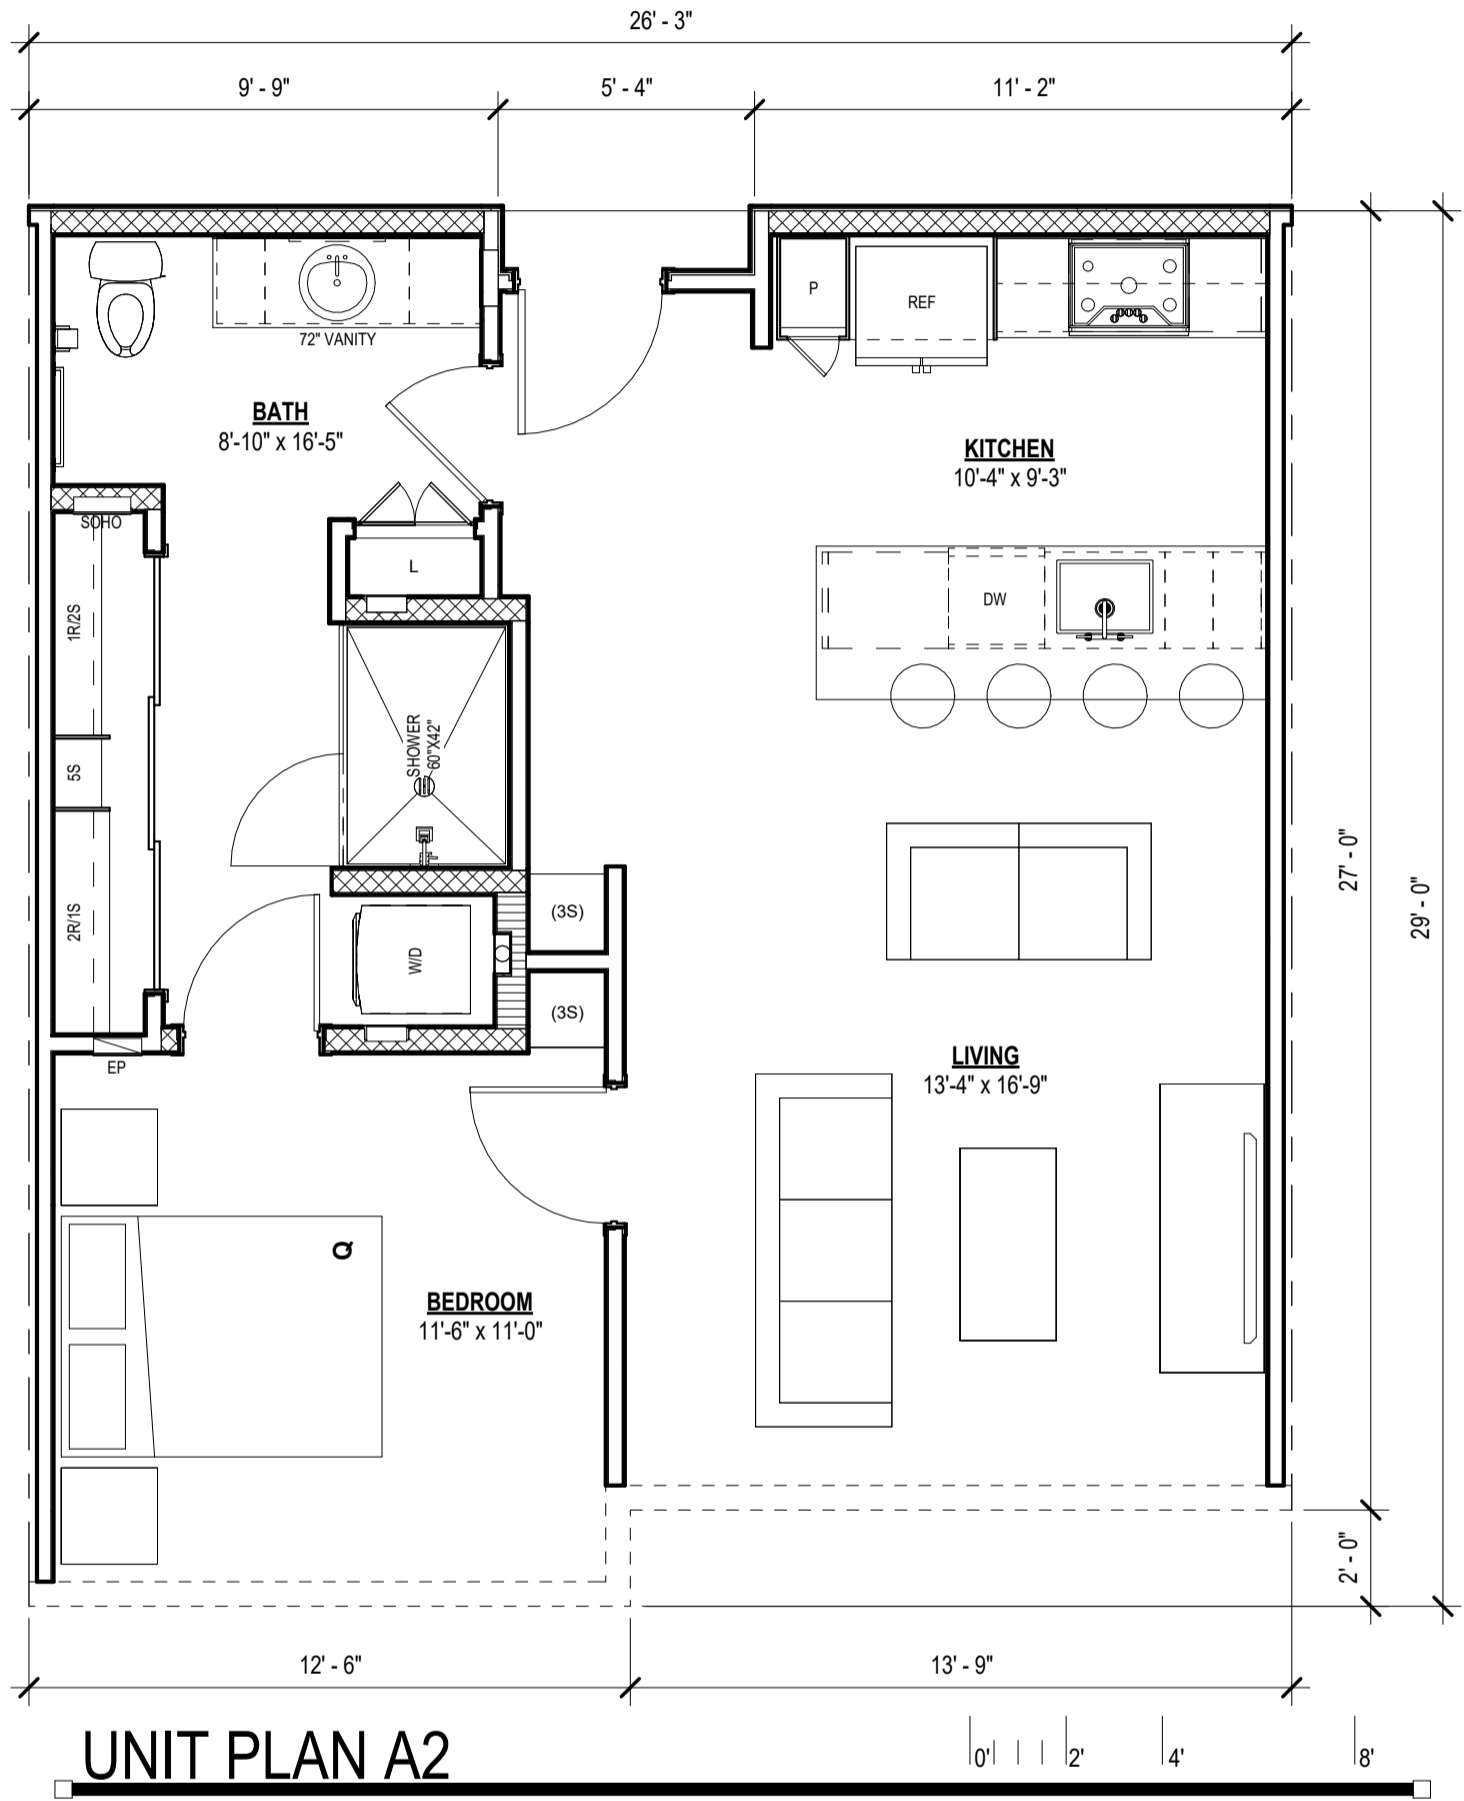


UNIT PLAN A2

LIVING	712 SF
BALCONY	60 SF
	772 SF

SCALE: 1/4" = 1'-0"

Project Name

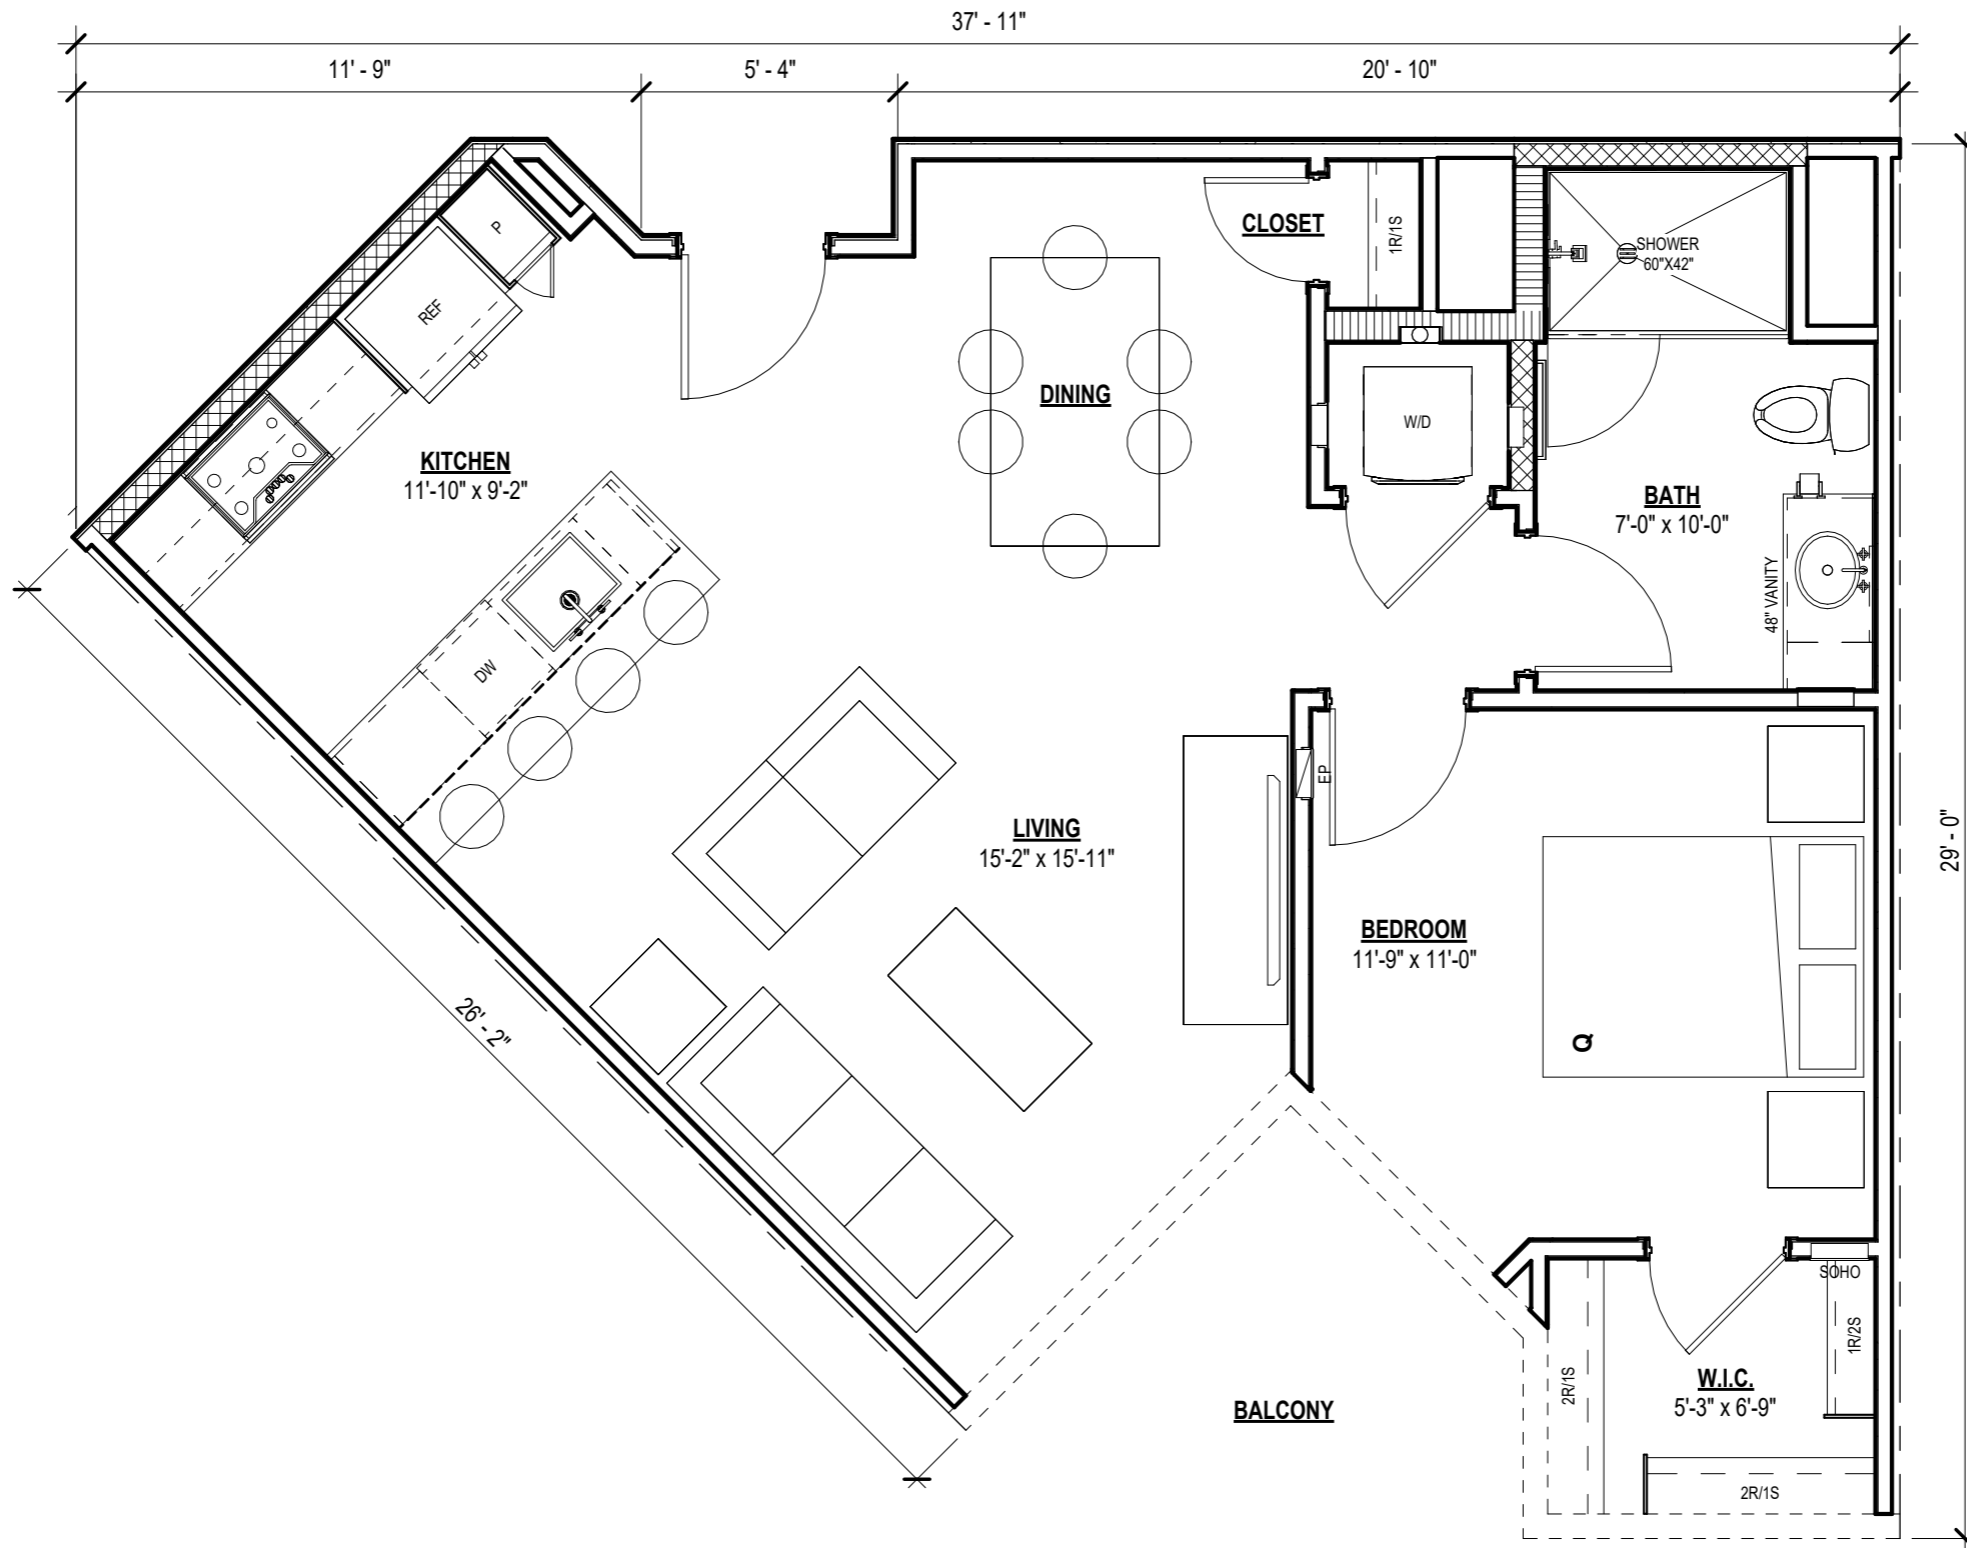


UNIT PLAN A3

LIVING	756 SF
BALCONY	89 SF
TOTAL	845 SF




SCALE: 1/4" = 1'-0"

Project Name

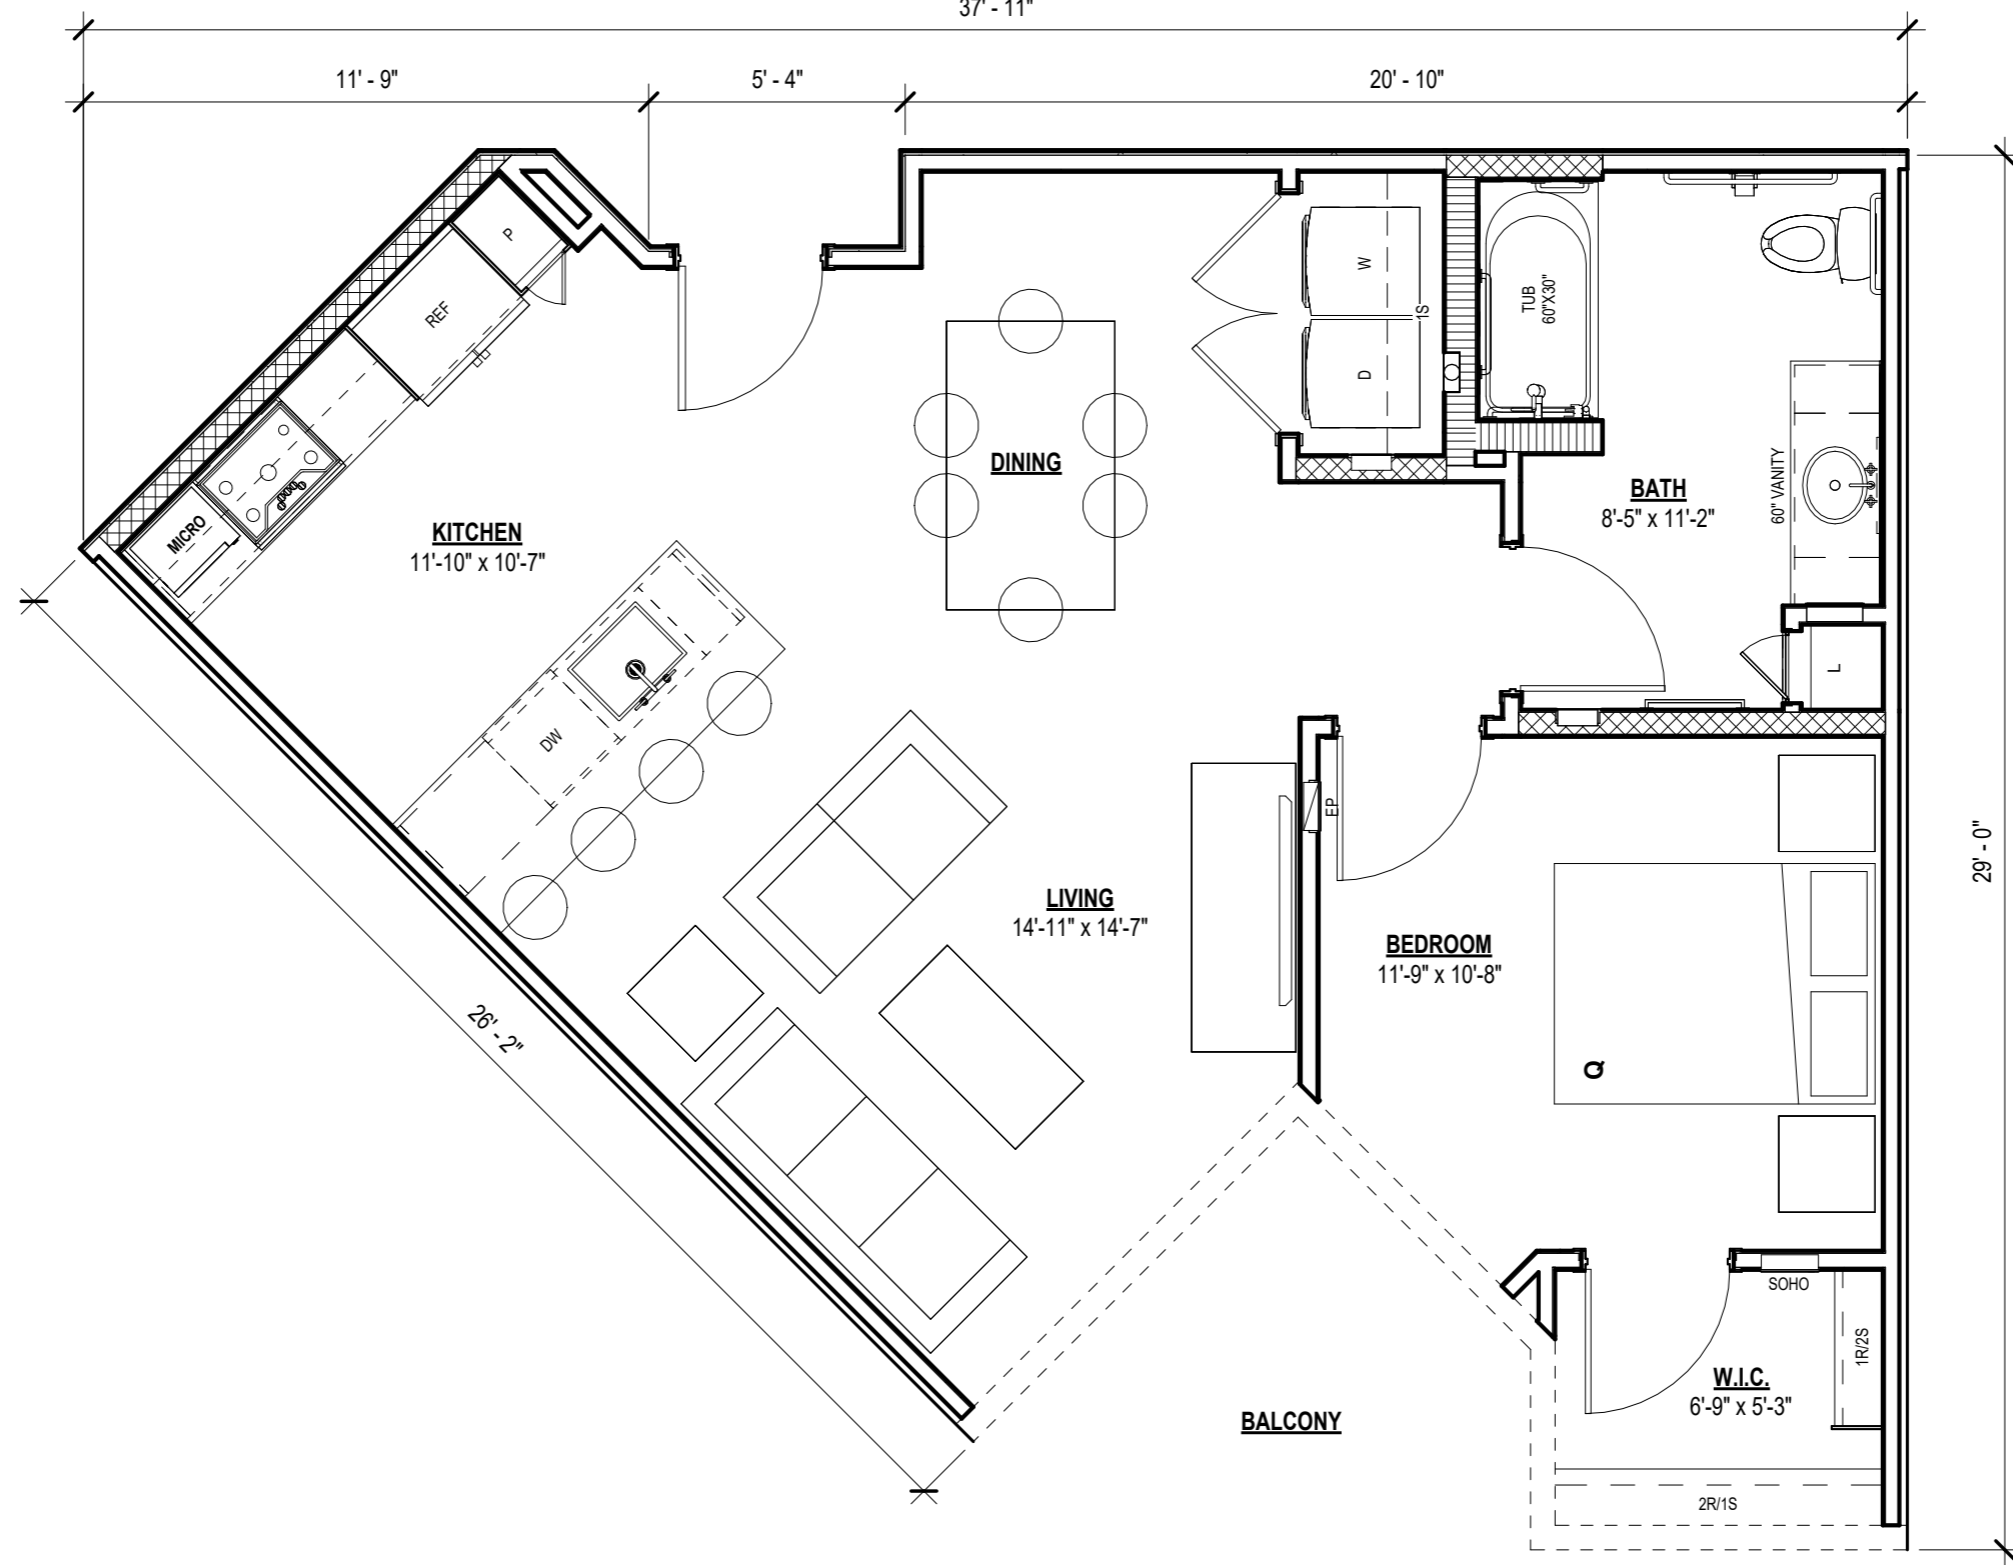


UNIT PLAN A3H

LIVING	756 SF
BALCONY	89 SF
TOTAL	845 SF

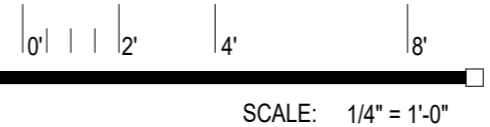

Project Name

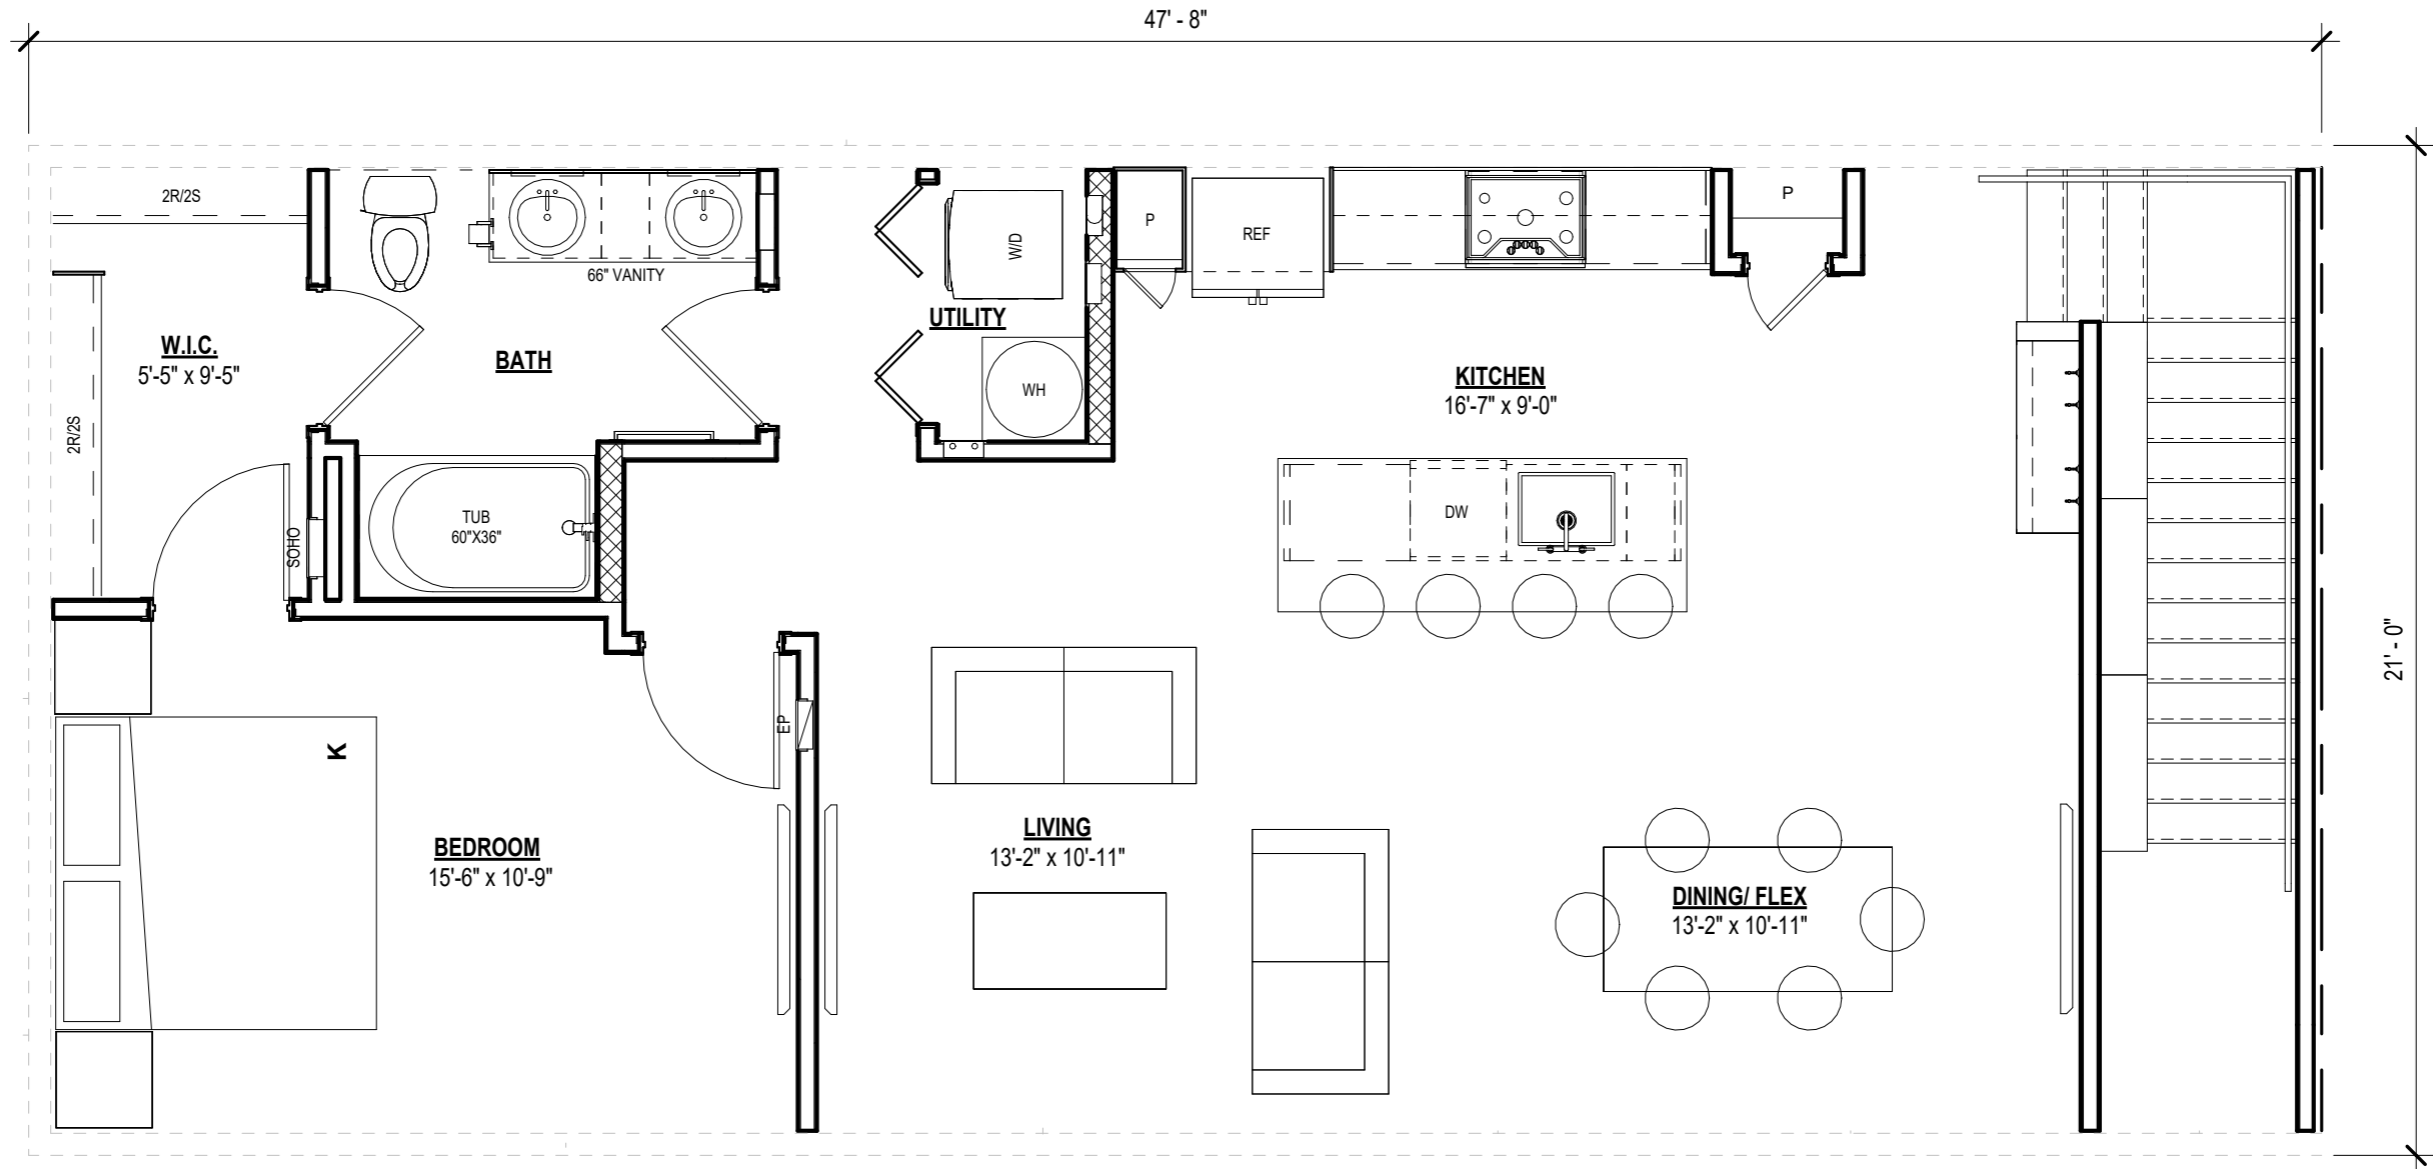


UNIT A4 - SECOND LEVEL



SCALE: 1/4" = 1'-0"

LIVING	1,001 SF
BALCONY	0 SF
	1,001 SF

Project Name

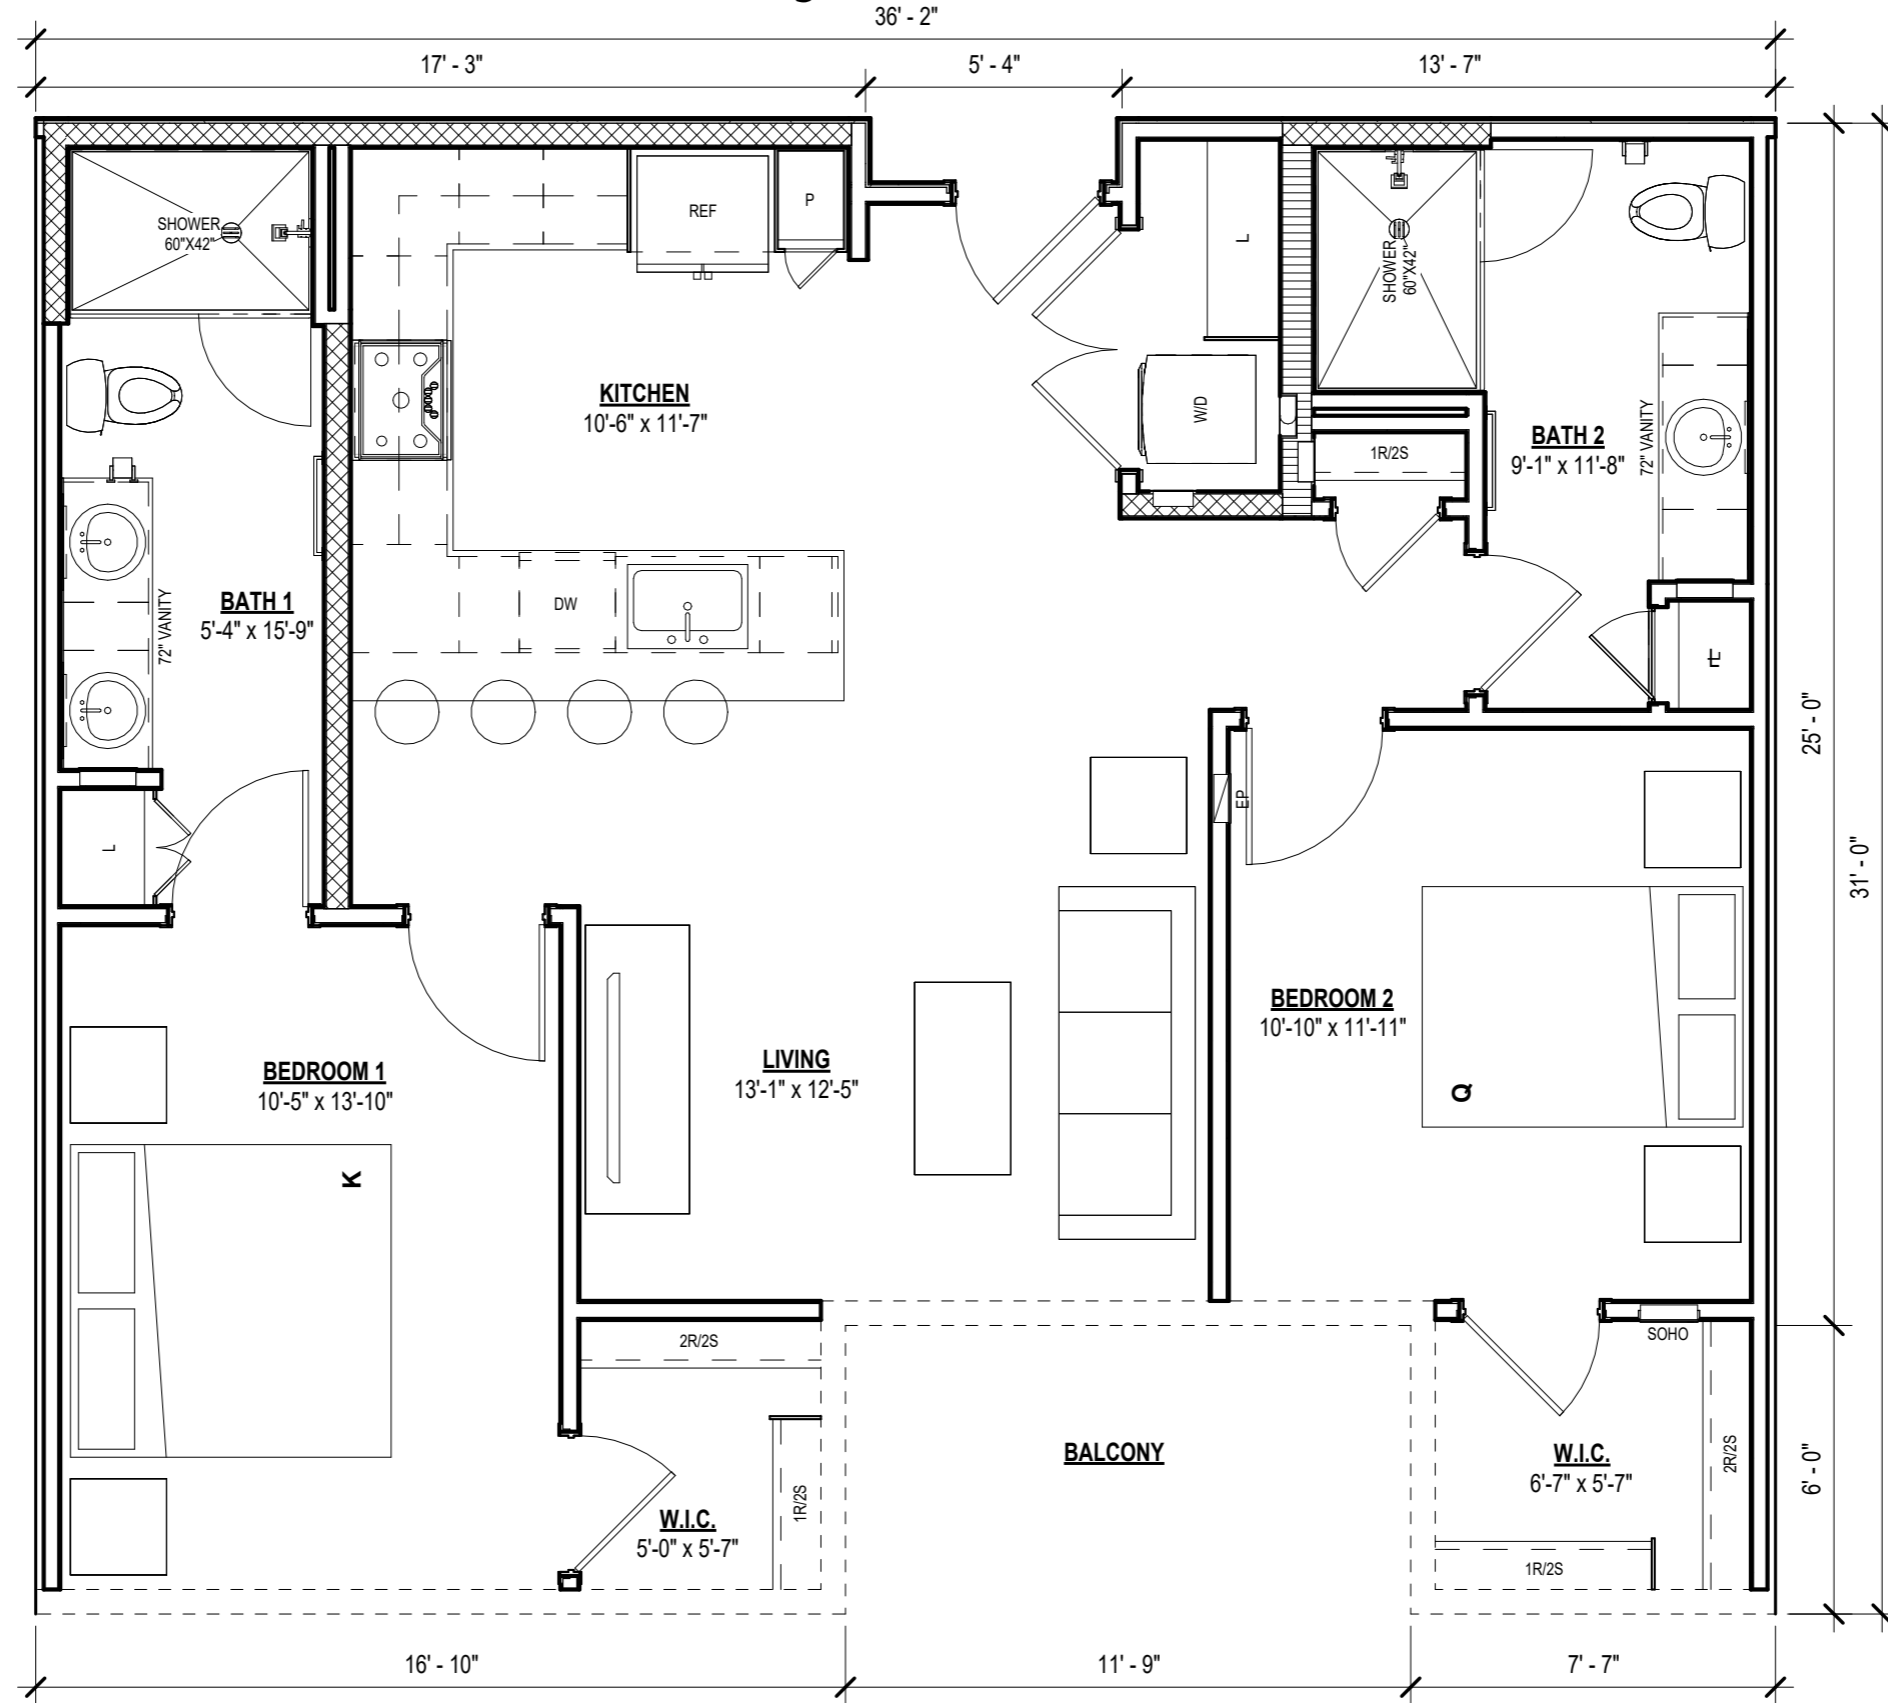


UNIT PLAN B1

LIVING	1,021 SF
BALCONY	71 SF
TOTAL	1,092 SF




SCALE: 1/4" = 1'-0"

Project Name

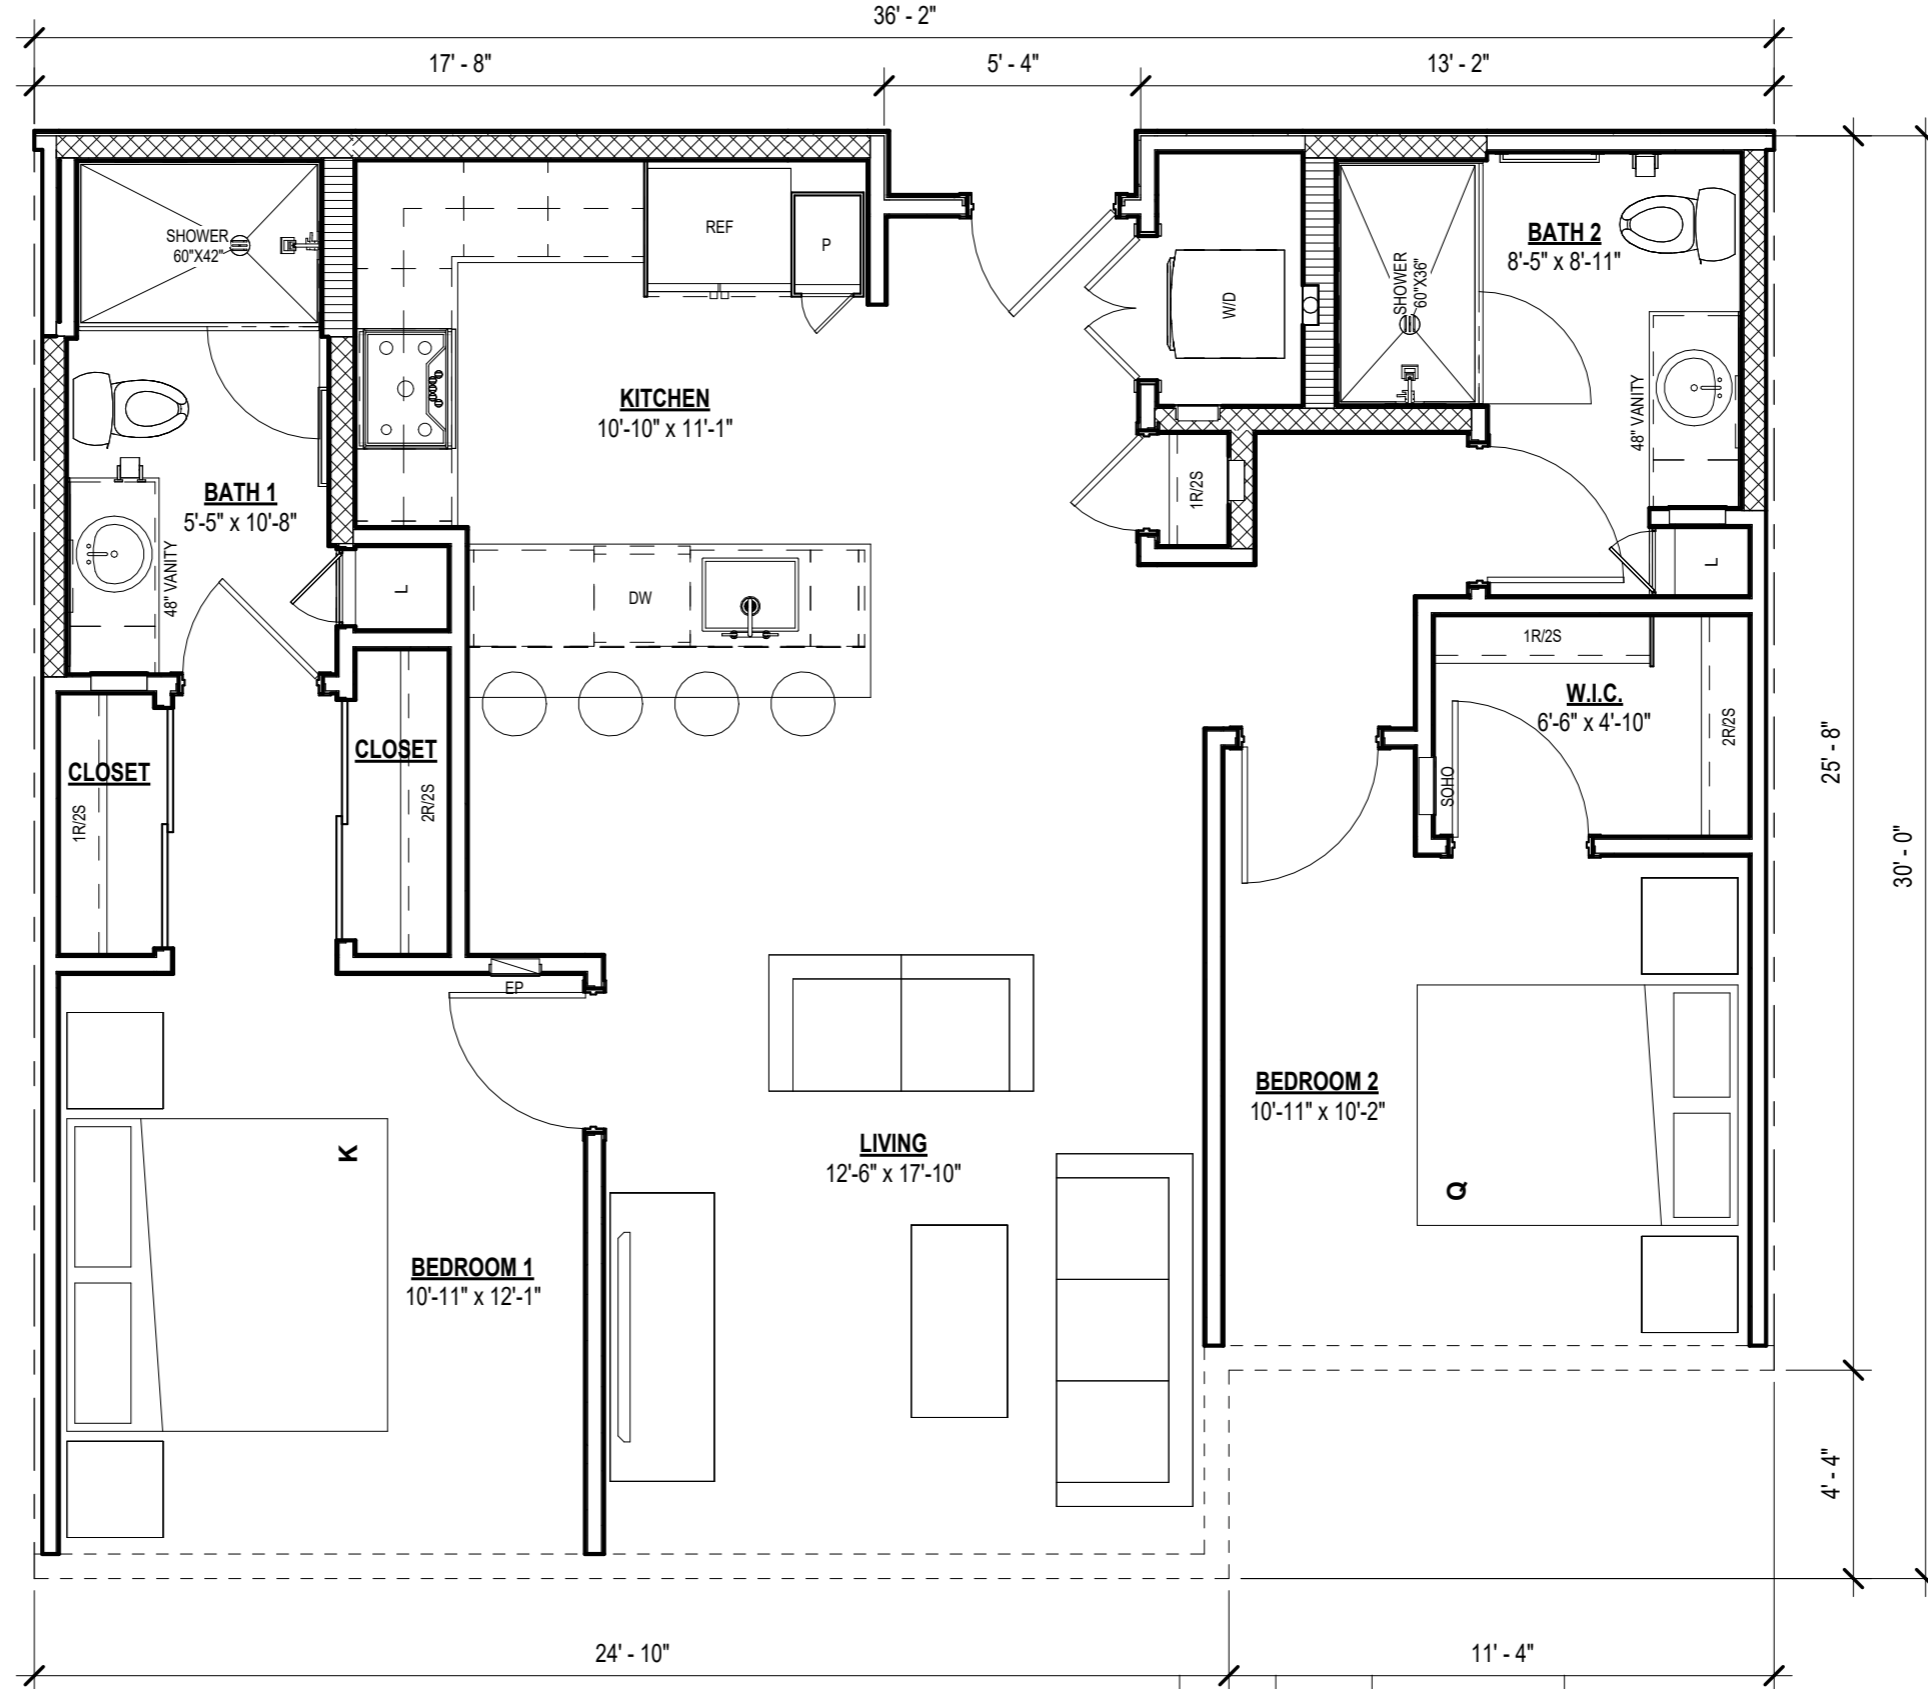


UNIT PLAN B2

LIVING	1,008 SF
BALCONY	49 SF
	1,057 SF

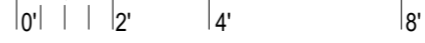

SCALE: 1/4" = 1'-0"

Project Name

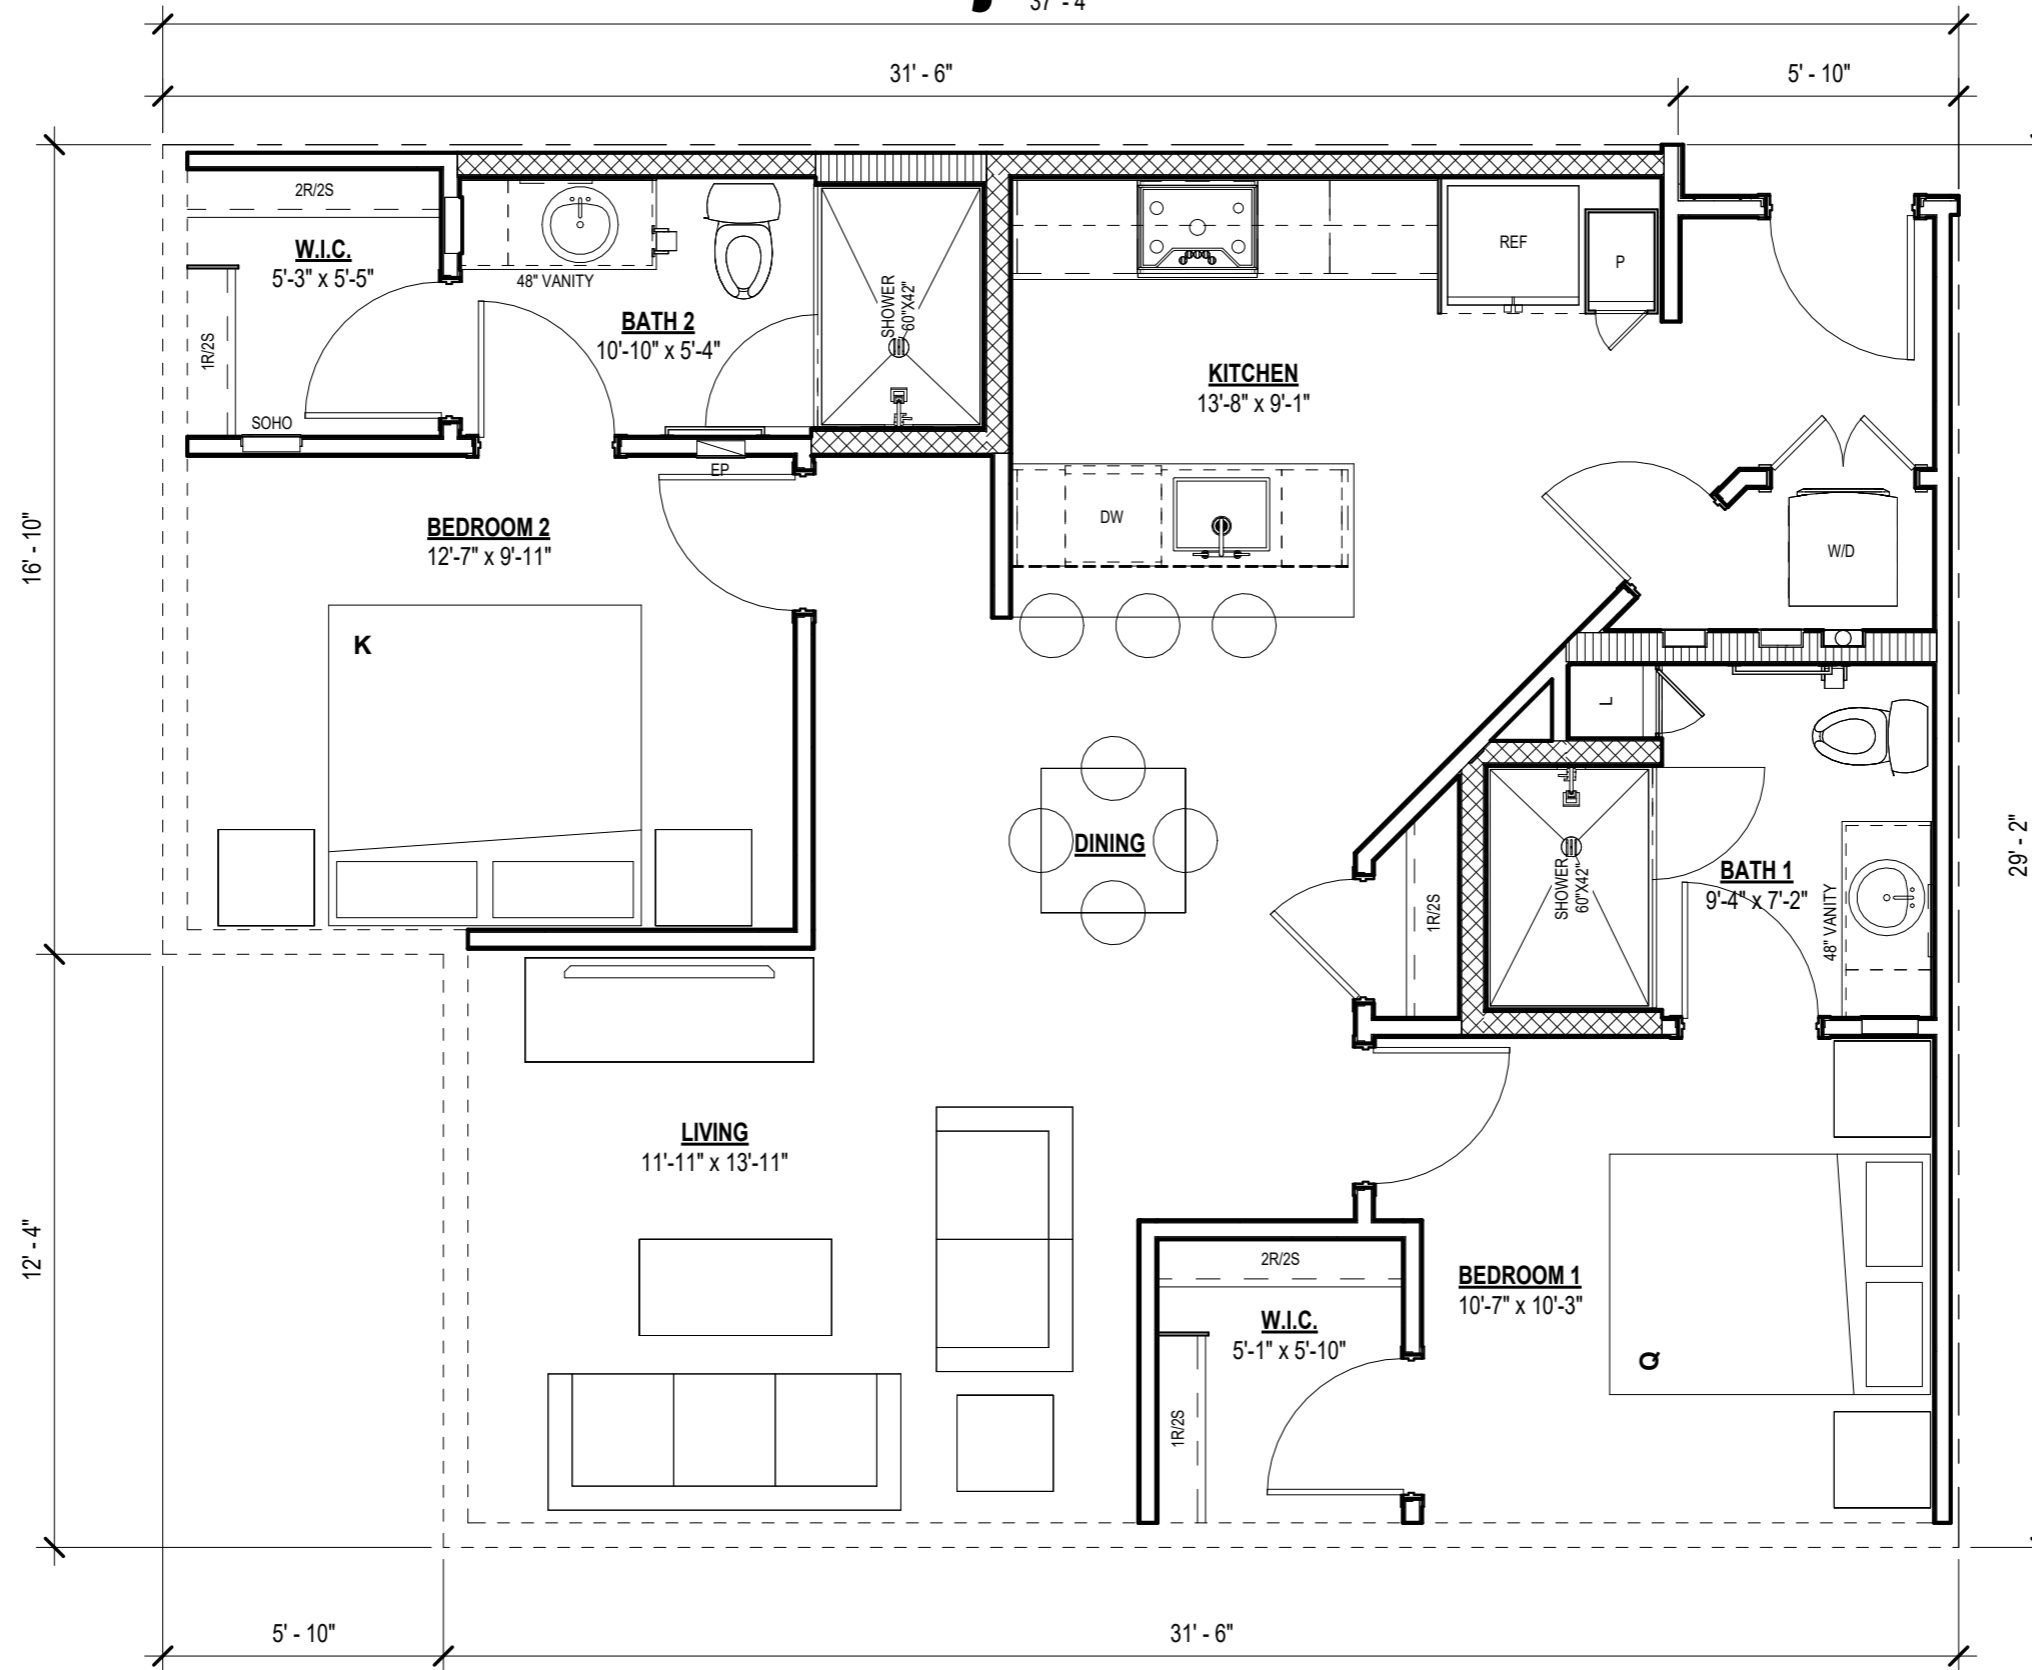


UNIT PLAN B4

LIVING	976 SF
BALCONY	72 SF
TOTAL	1,048 SF

SCALE: 1/4" = 1'-0"

Project Name

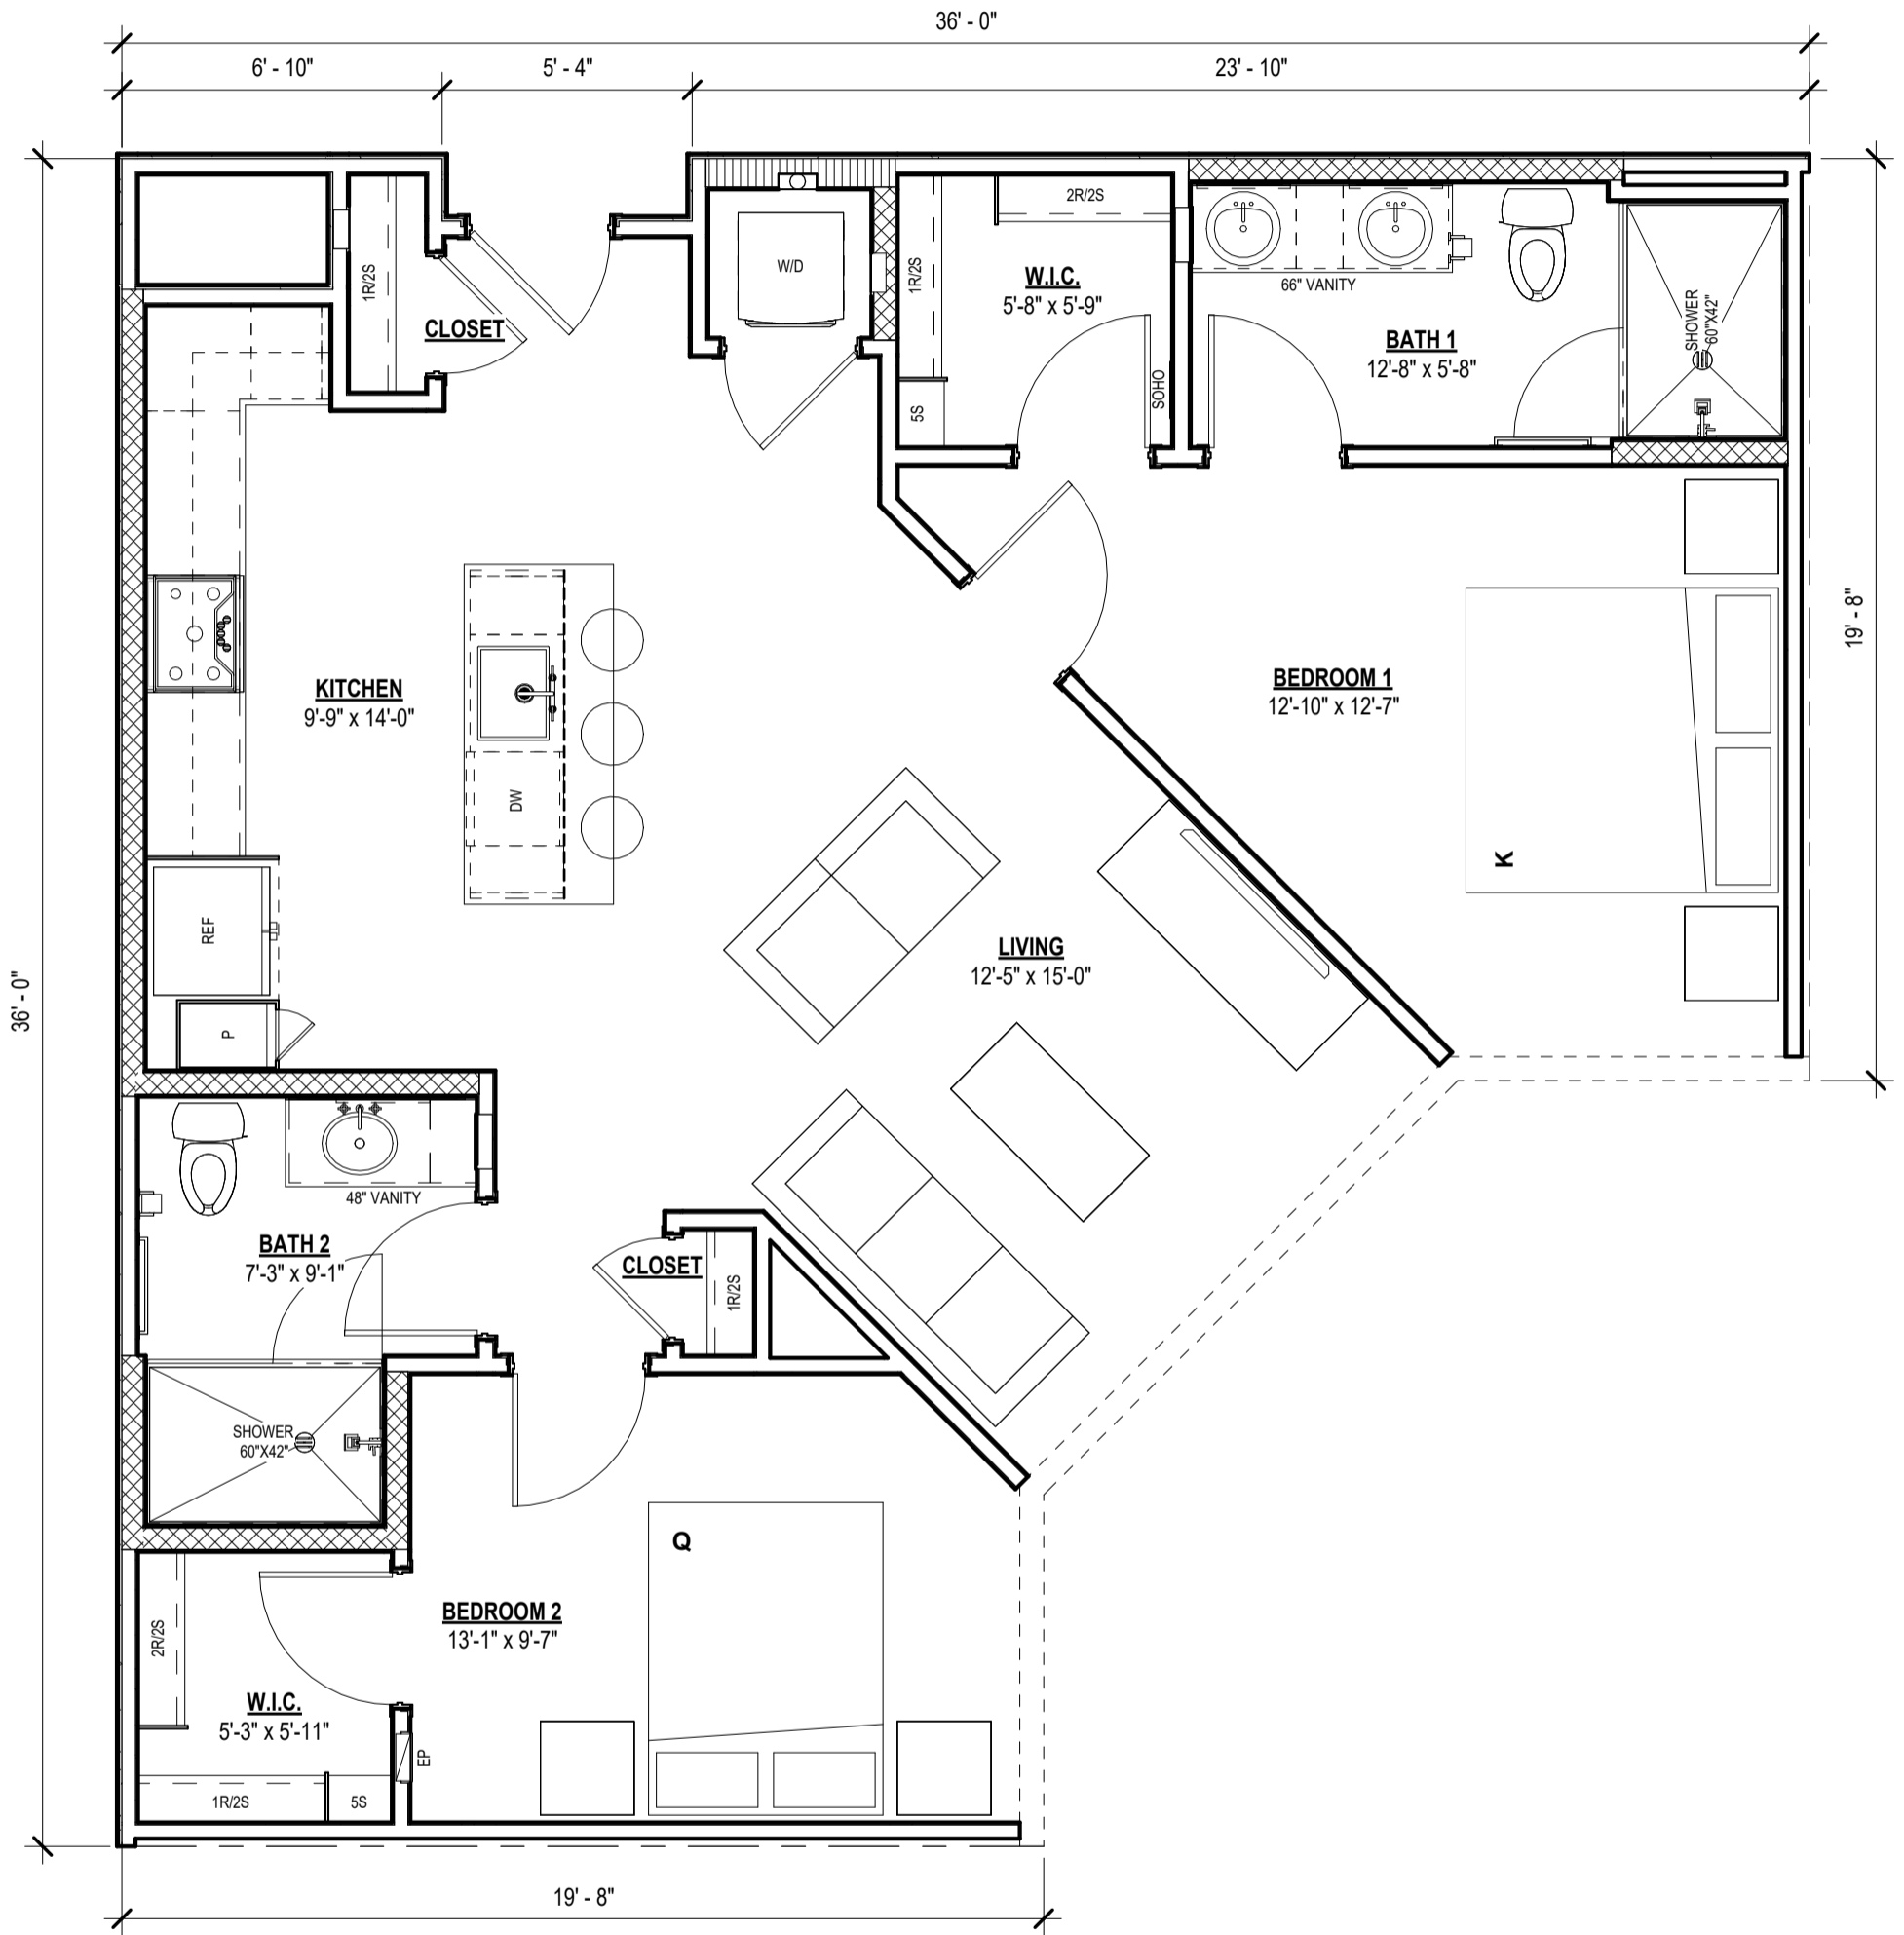


UNIT PLAN B6

LIVING	1,047 SF
BALCONY	94 SF
TOTAL	1,141 SF




SCALE: 1/4" = 1'-0"

Project Name

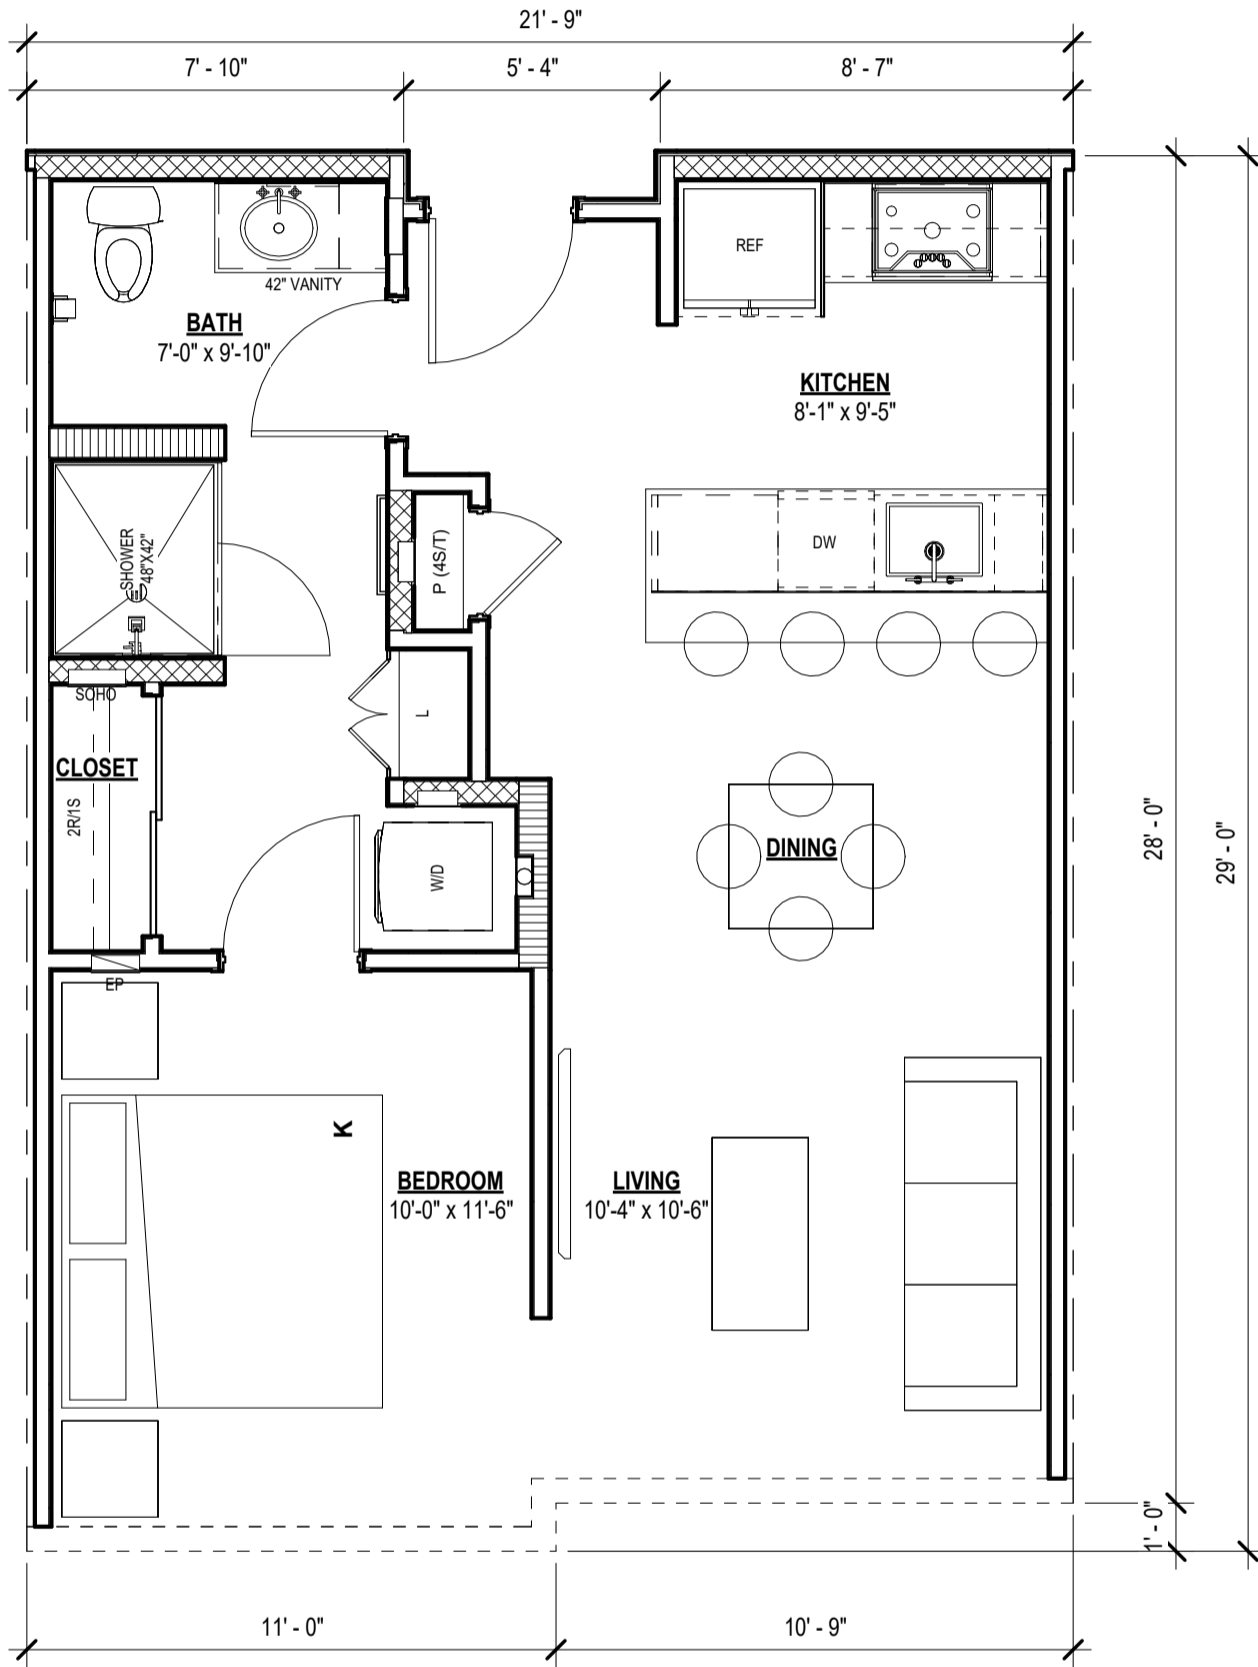


UNIT PLAN S1

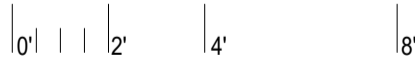

SCALE: 1/4" = 1'-0"


LIVING	603 SF
BALCONY	33 SF
	636 SF

Project Name

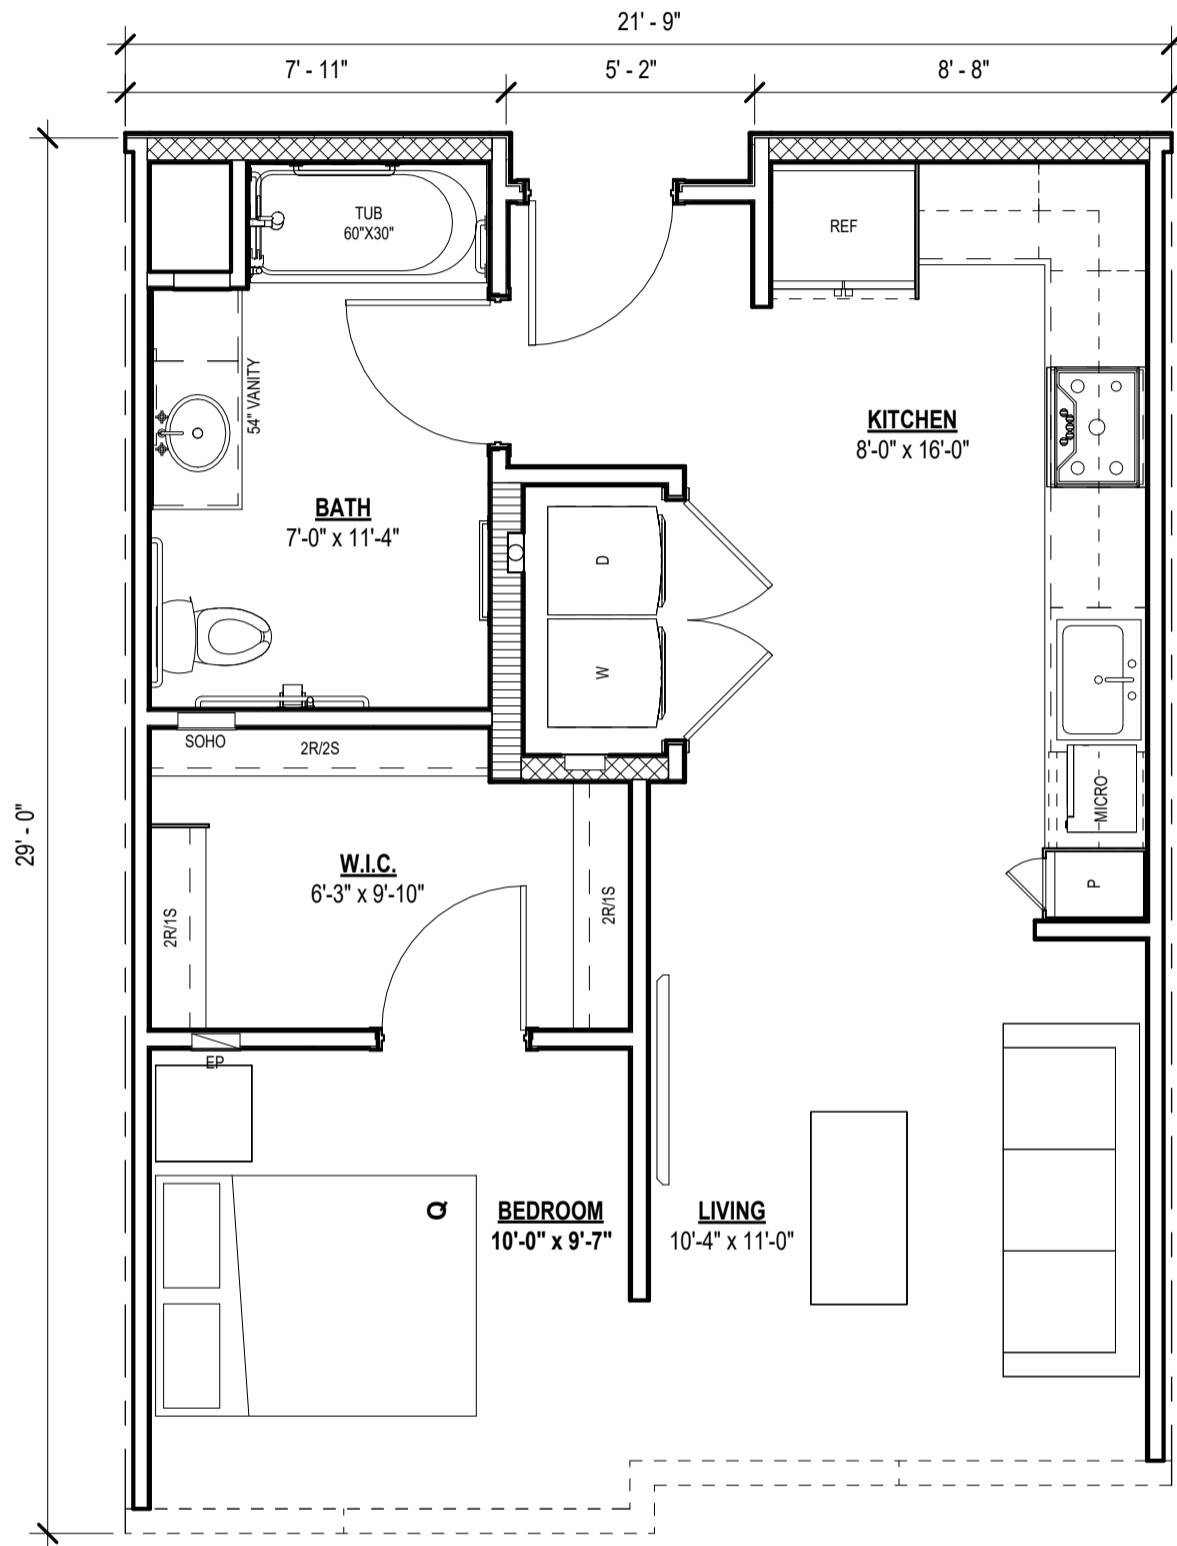


UNIT PLAN S1H

LIVING	603 SF
BALCONY	48 SF
	651 SF

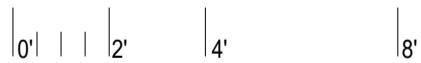

SCALE: 1/4" = 1'-0"

Project Name

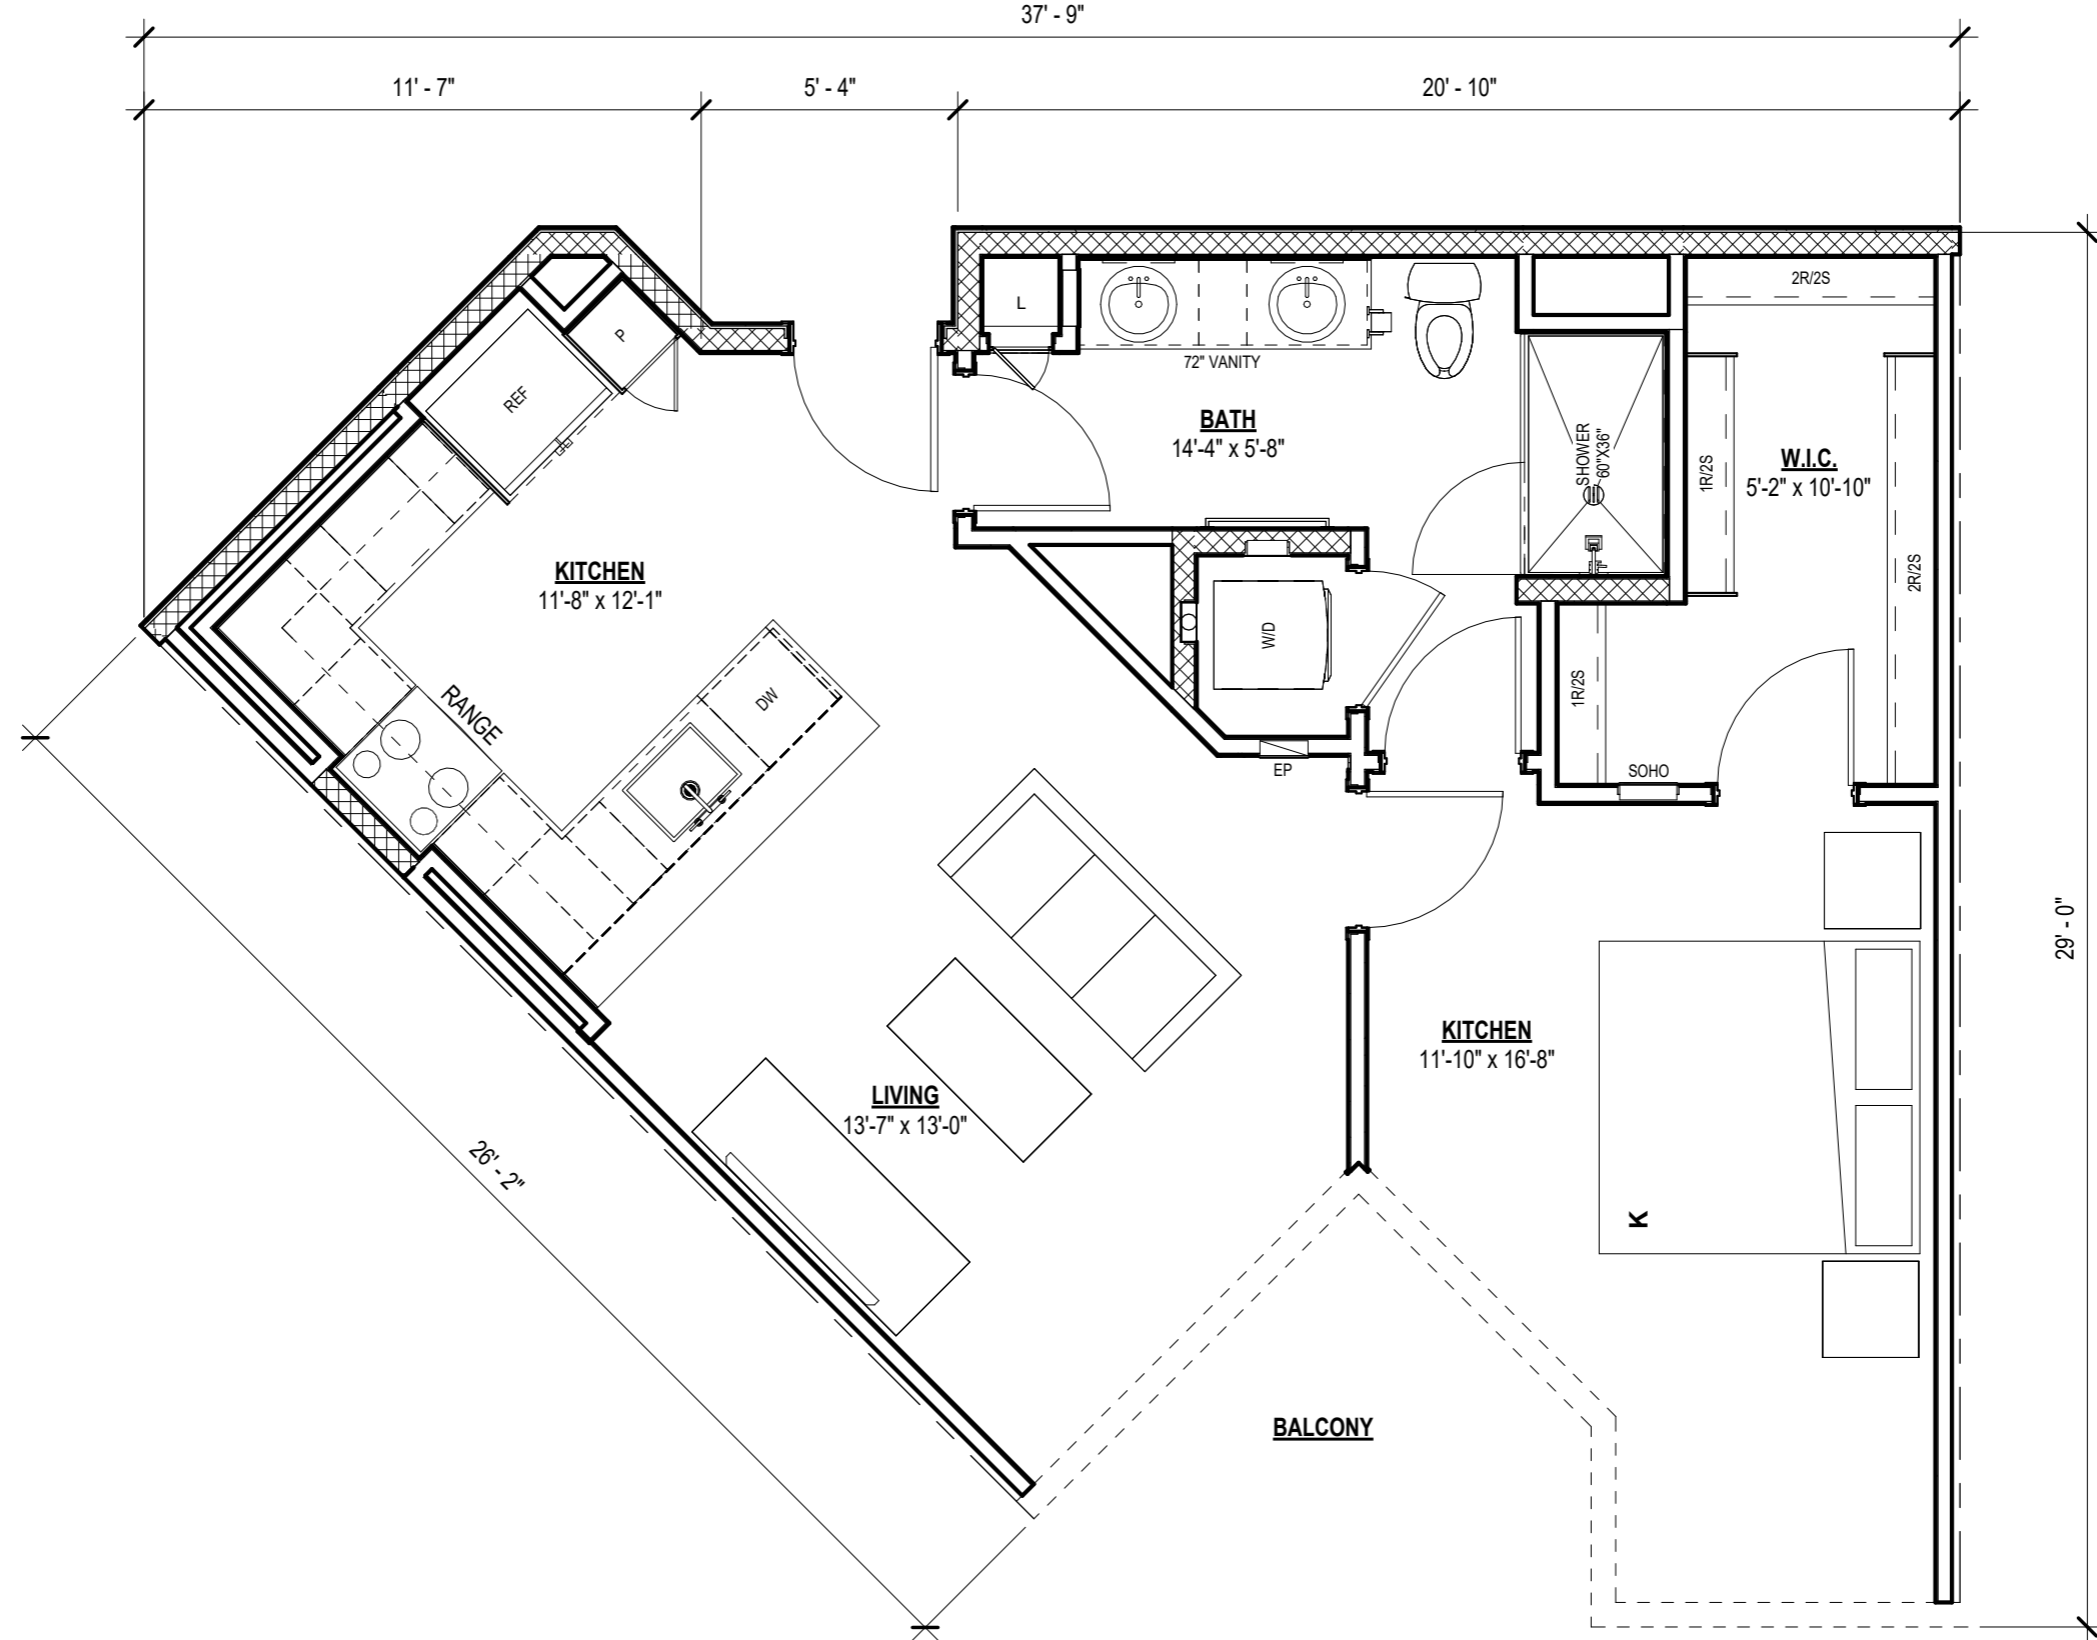


UNIT PLAN A3

LIVING	751 SF
BALCONY	89 SF
	840 SF




SCALE: 1/4" = 1'-0"

Project Name

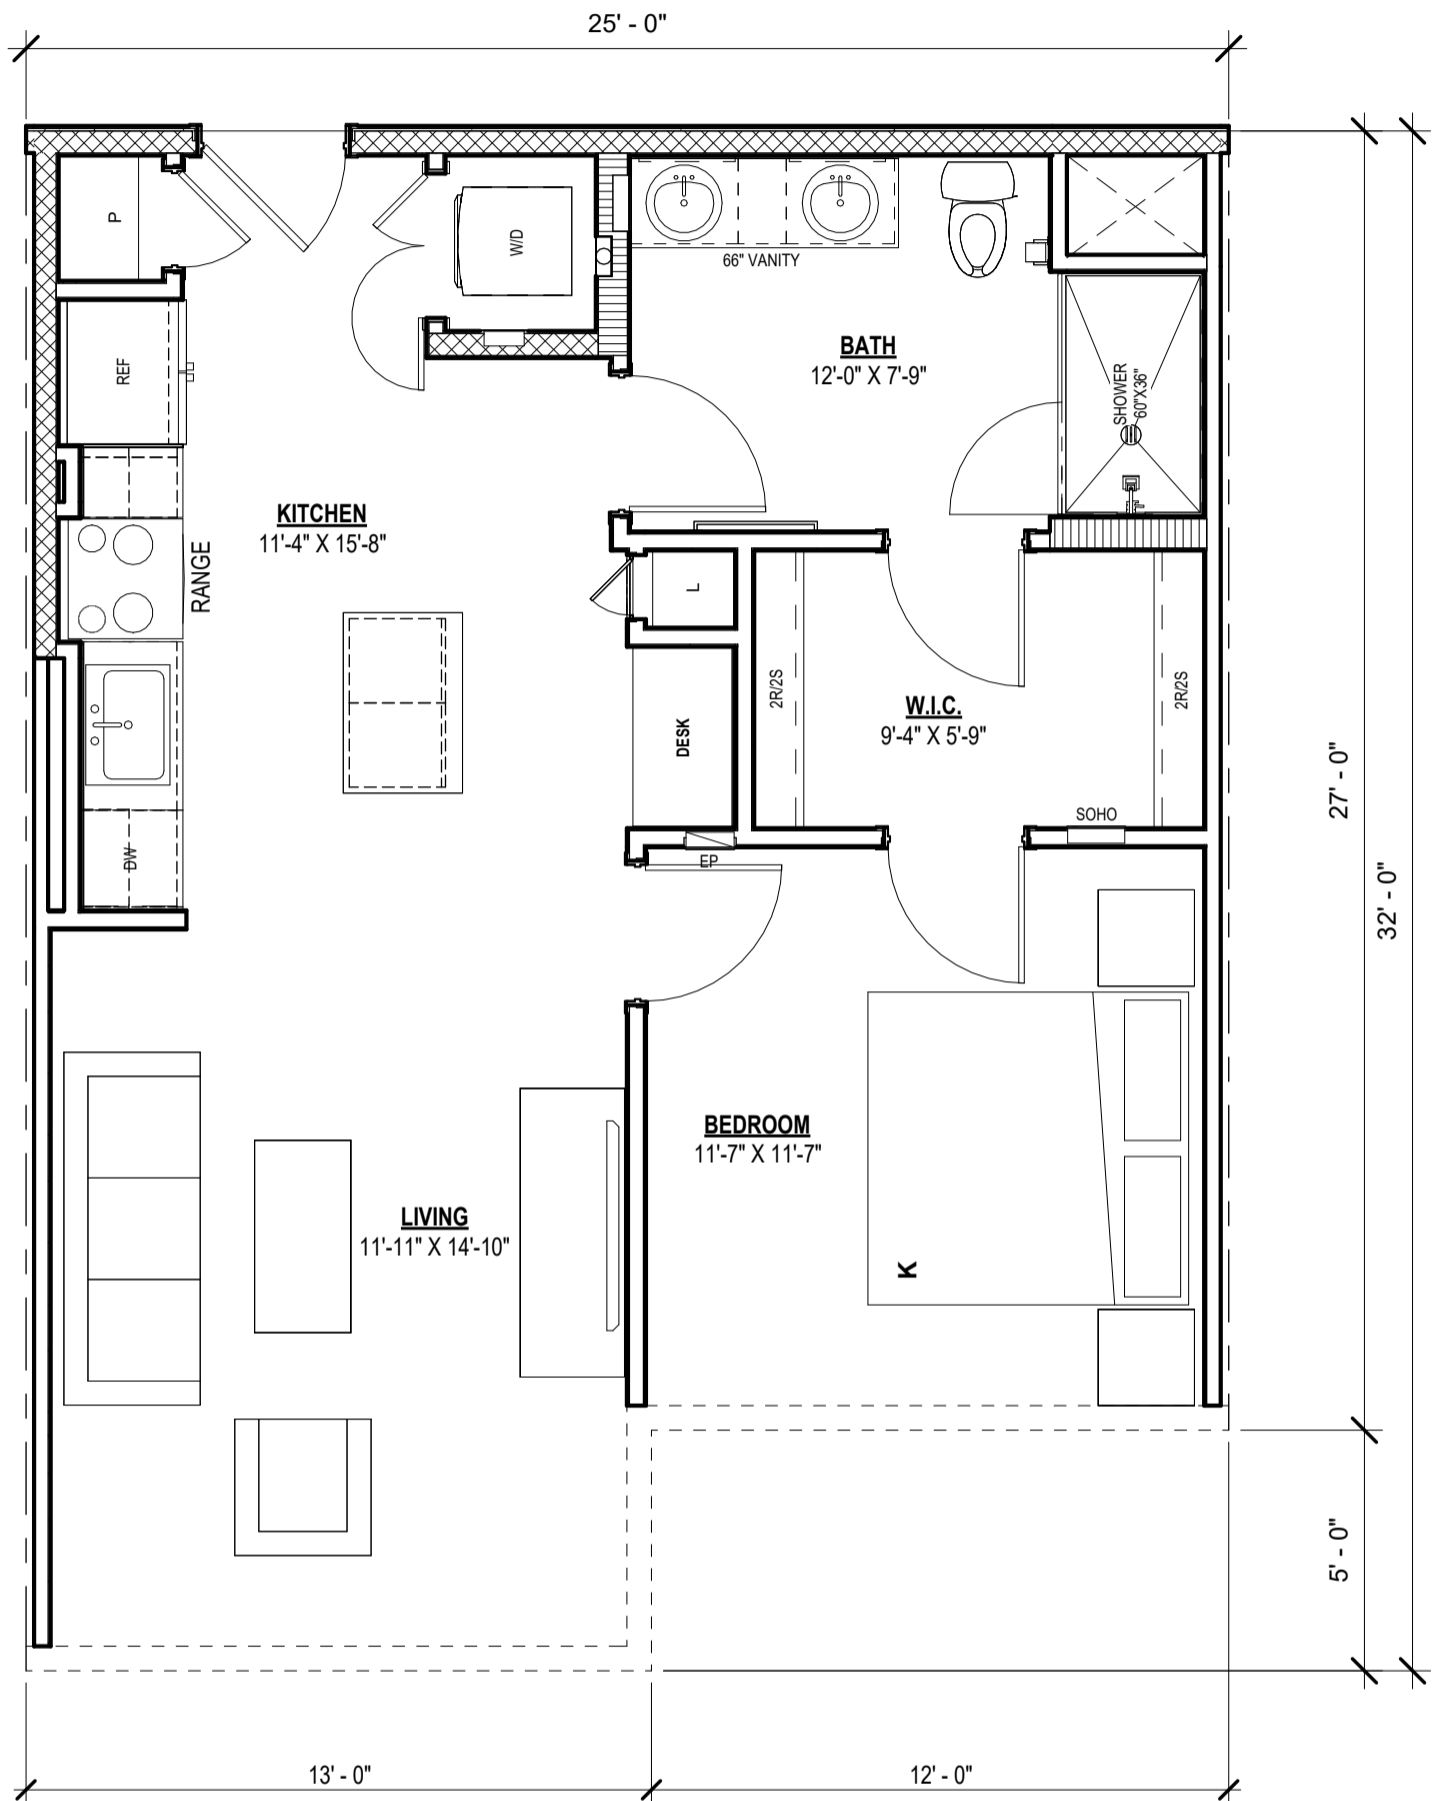


UNIT PLAN A4

LIVING	725 SF
BALCONY	60 SF
	785 SF

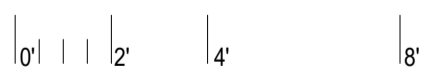

SCALE: 1/4" = 1'-0"

Project Name

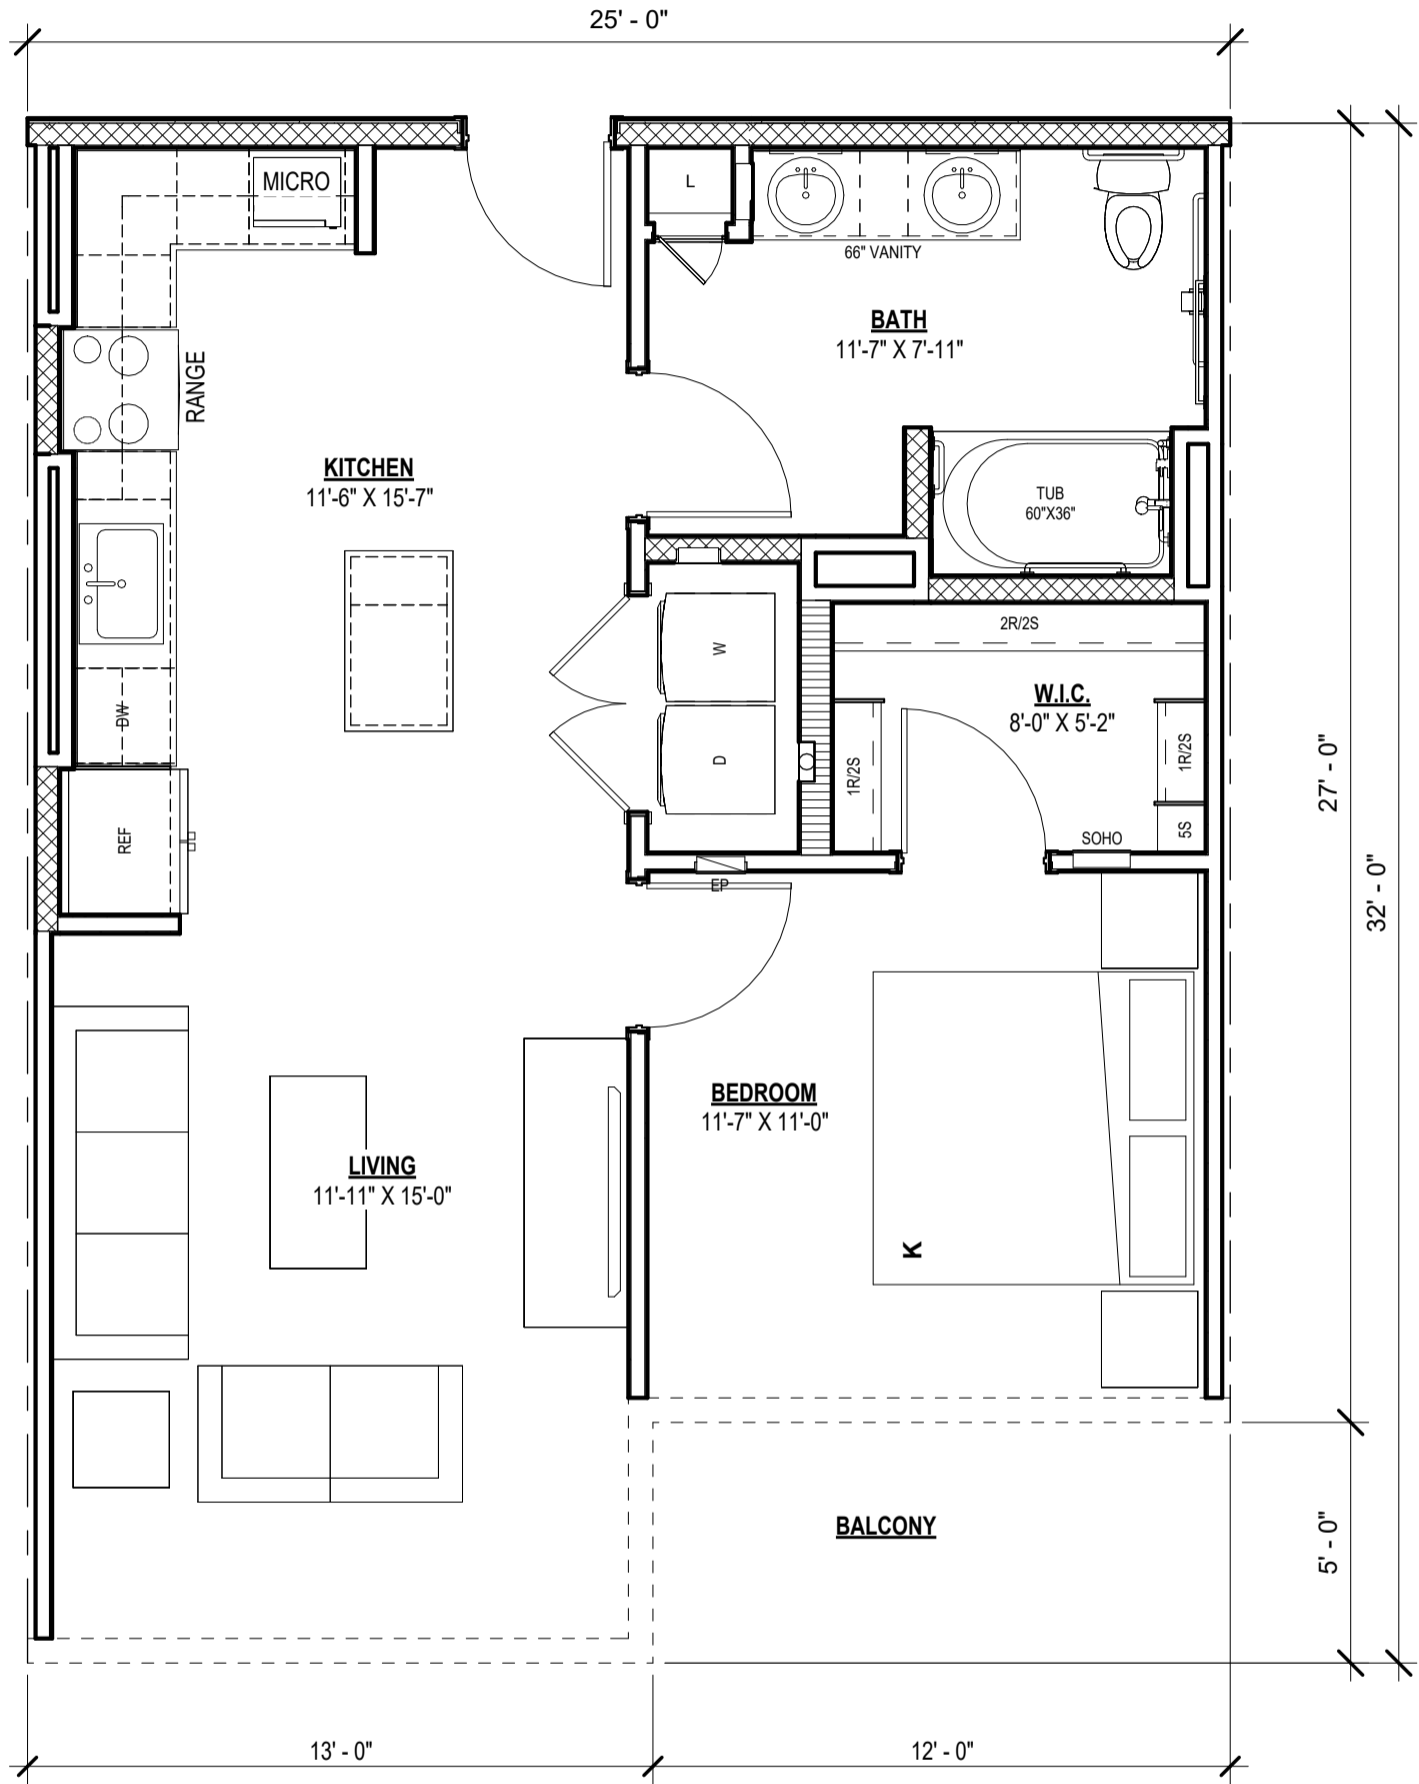


UNIT PLAN A4H

LIVING	725 SF
BALCONY	60 SF
	785 SF



SCALE: 1/4" = 1'-0"

Project Name

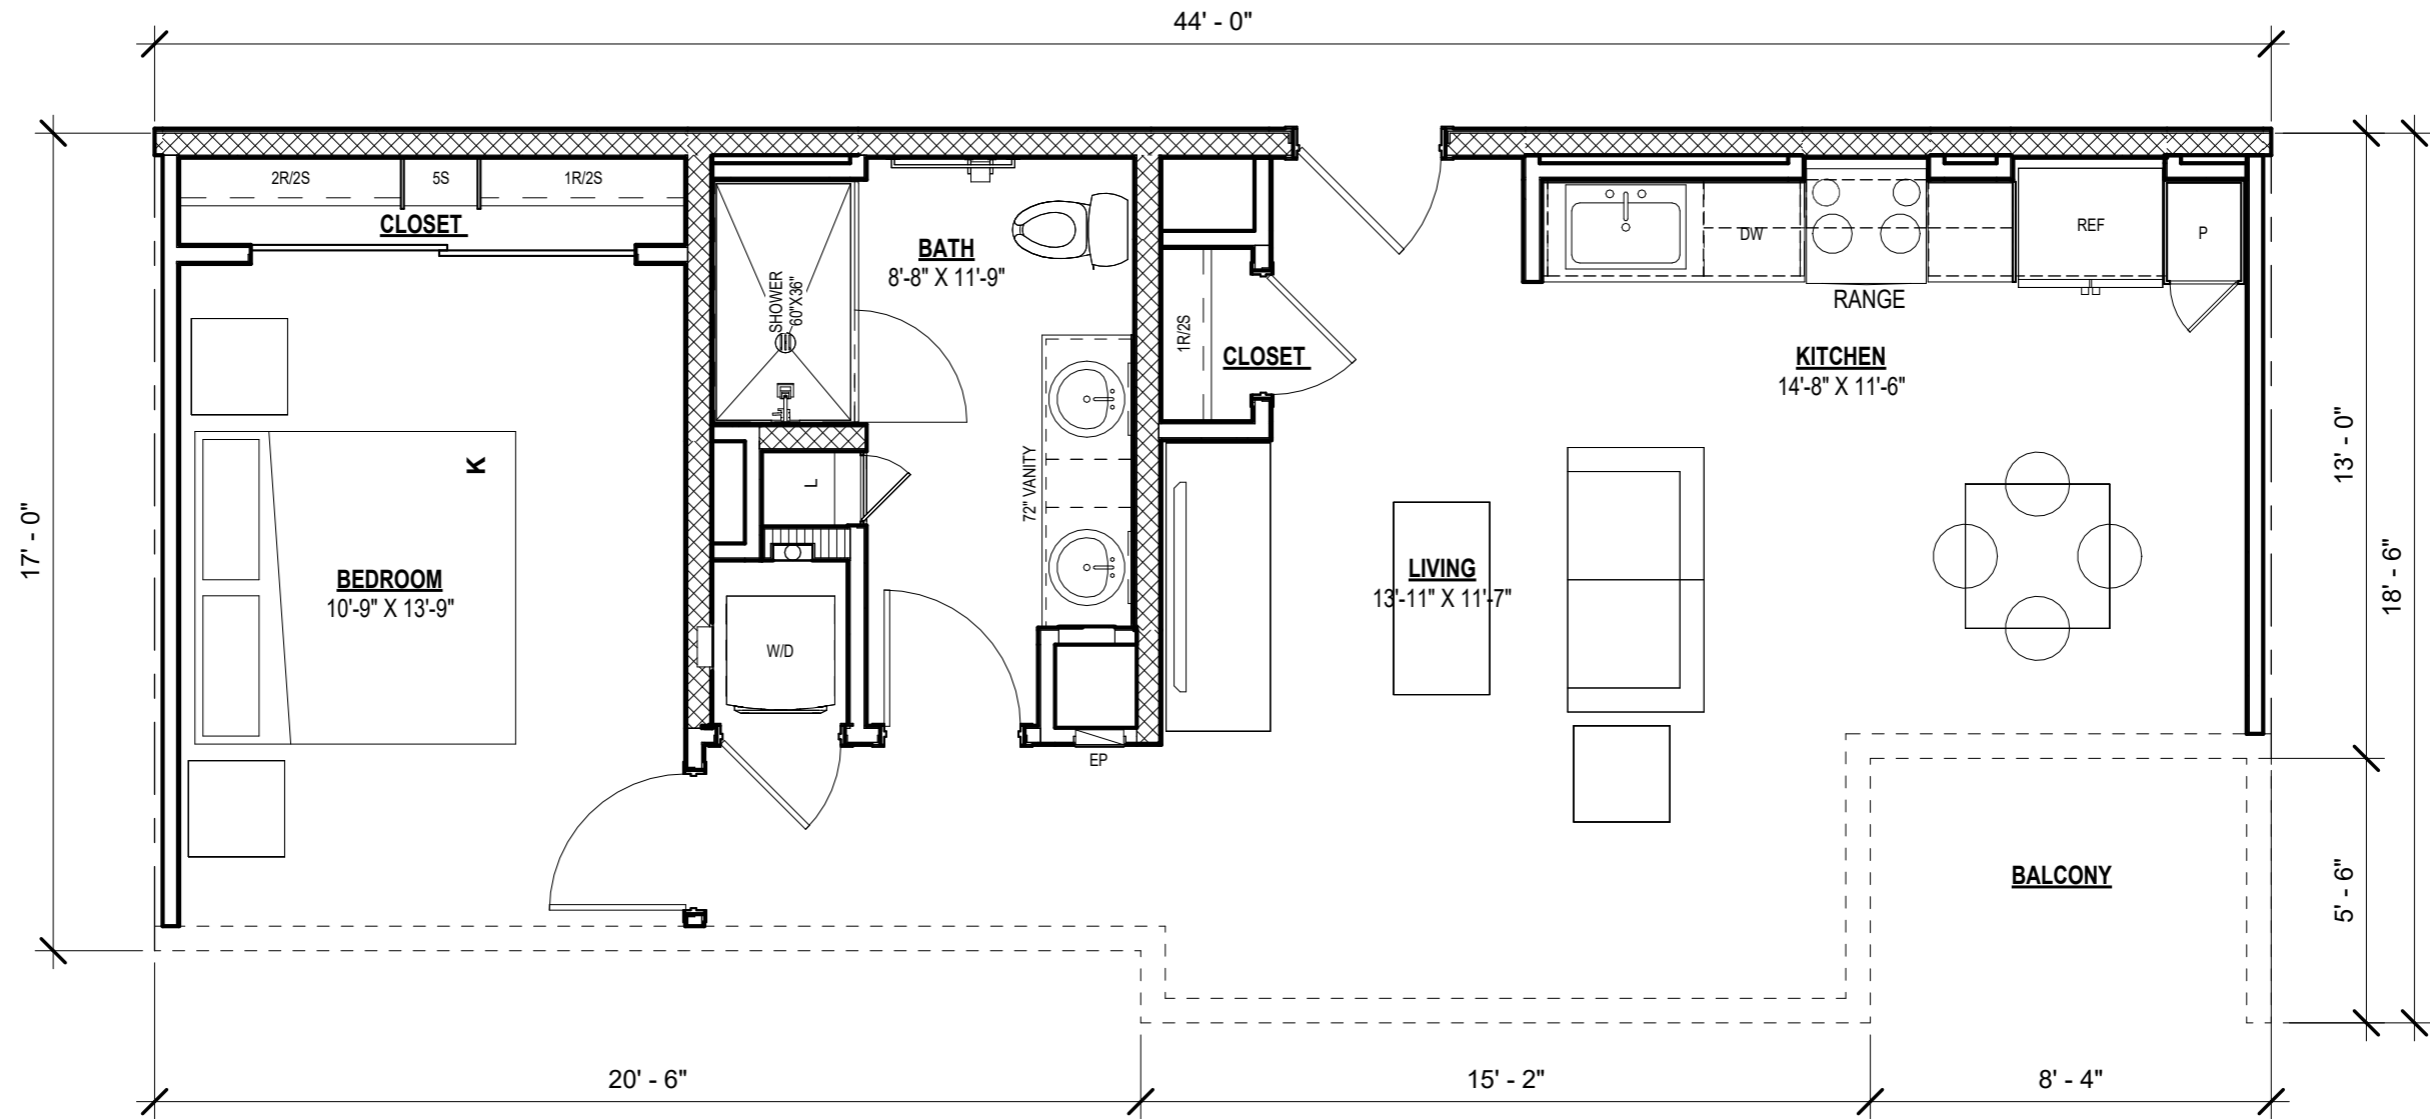


UNIT PLAN A5

LIVING	708 SF
BALCONY	42 SF
	750 SF




SCALE: 1/4" = 1'-0"

Project Name

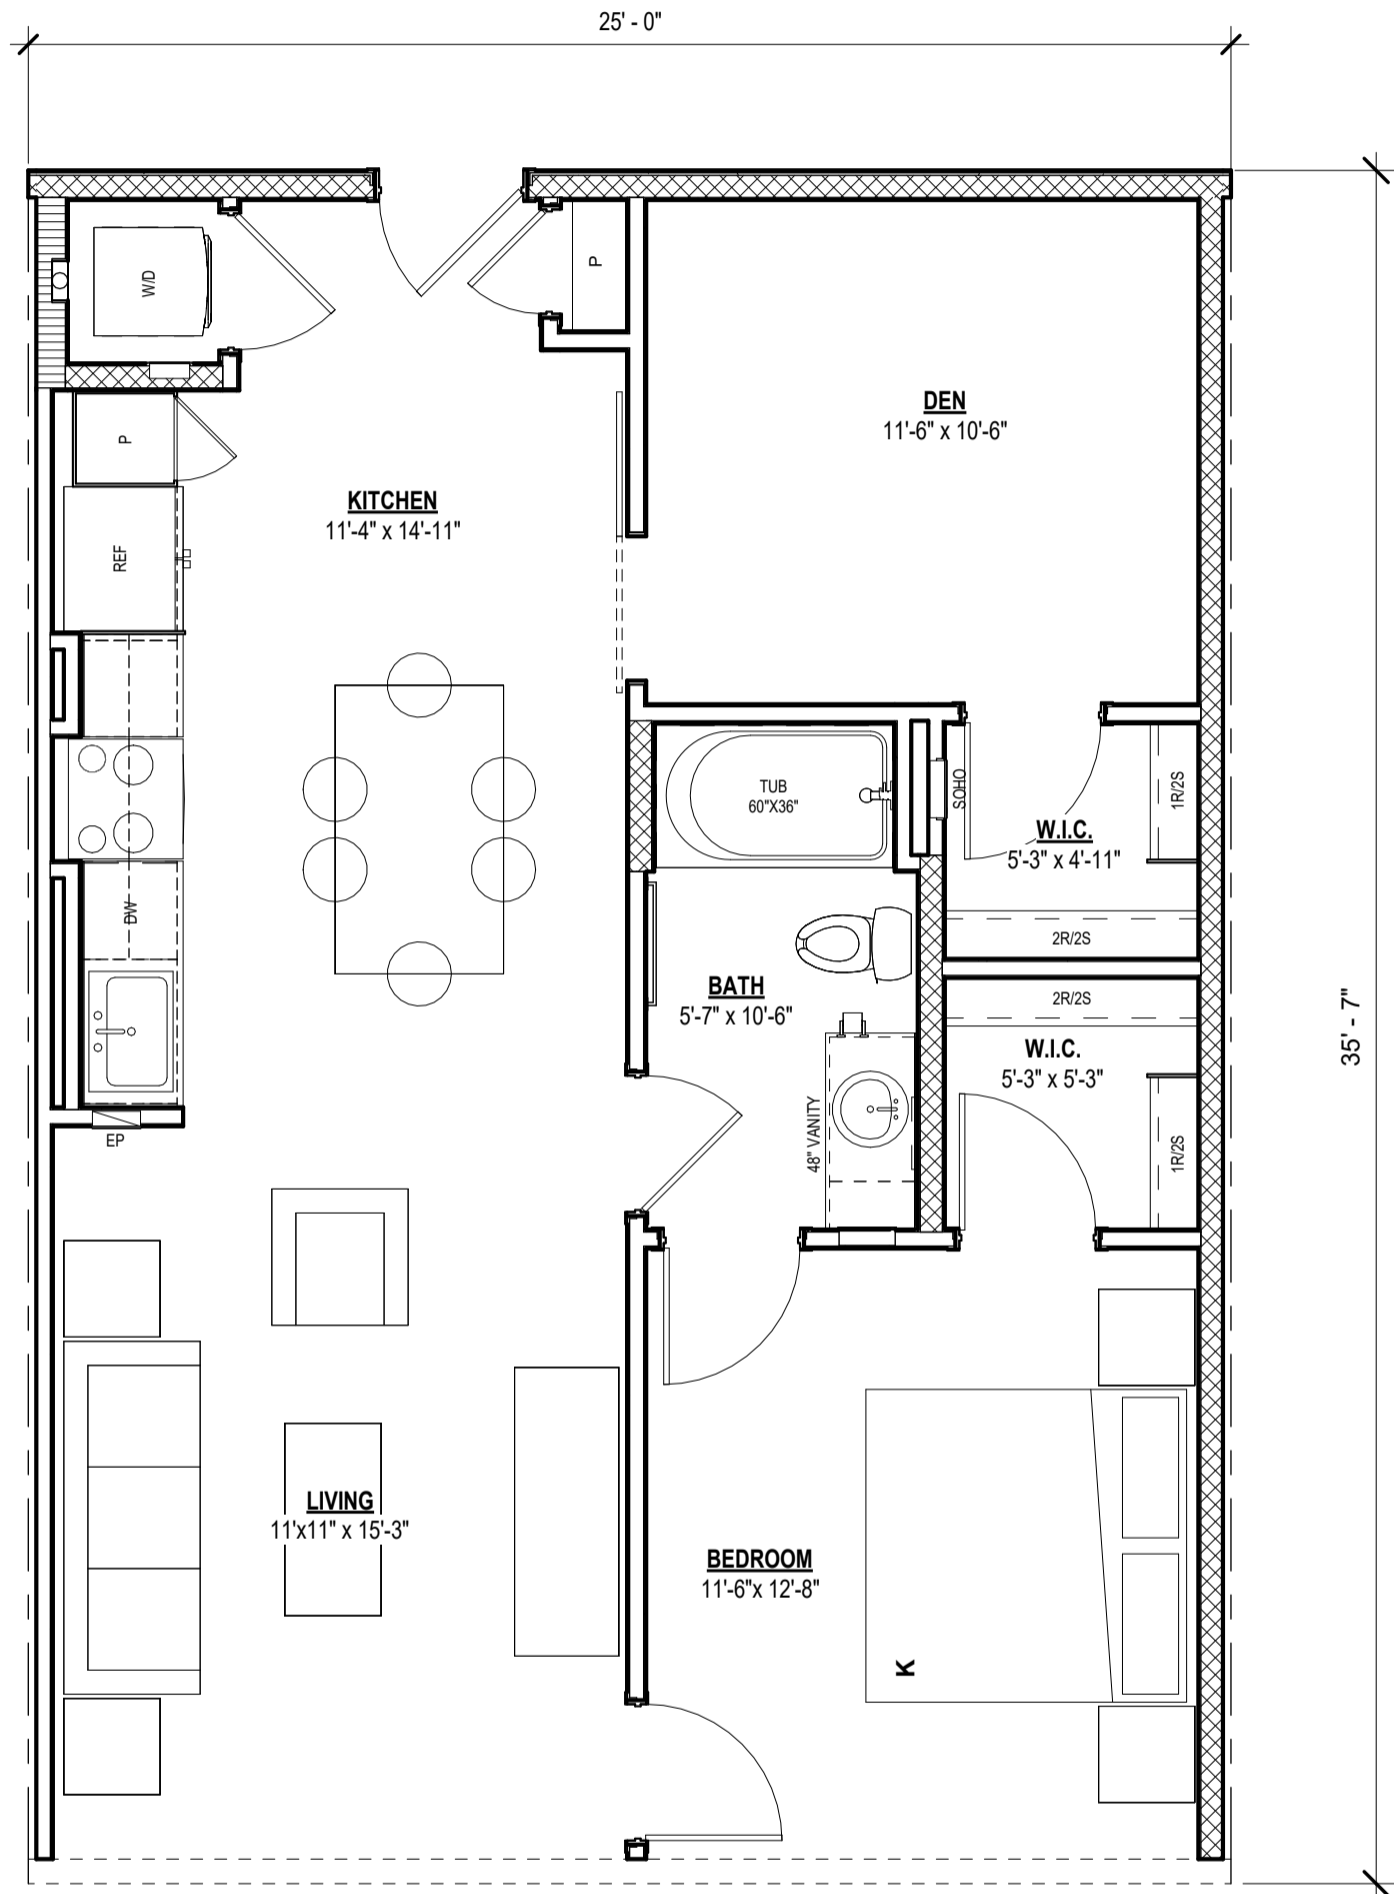


UNIT PLAN A7

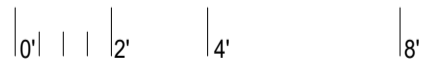

LIVING	875 SF
BALCONY	54 SF
	929 SF


SCALE: 1/4" = 1'-0"

Project Name

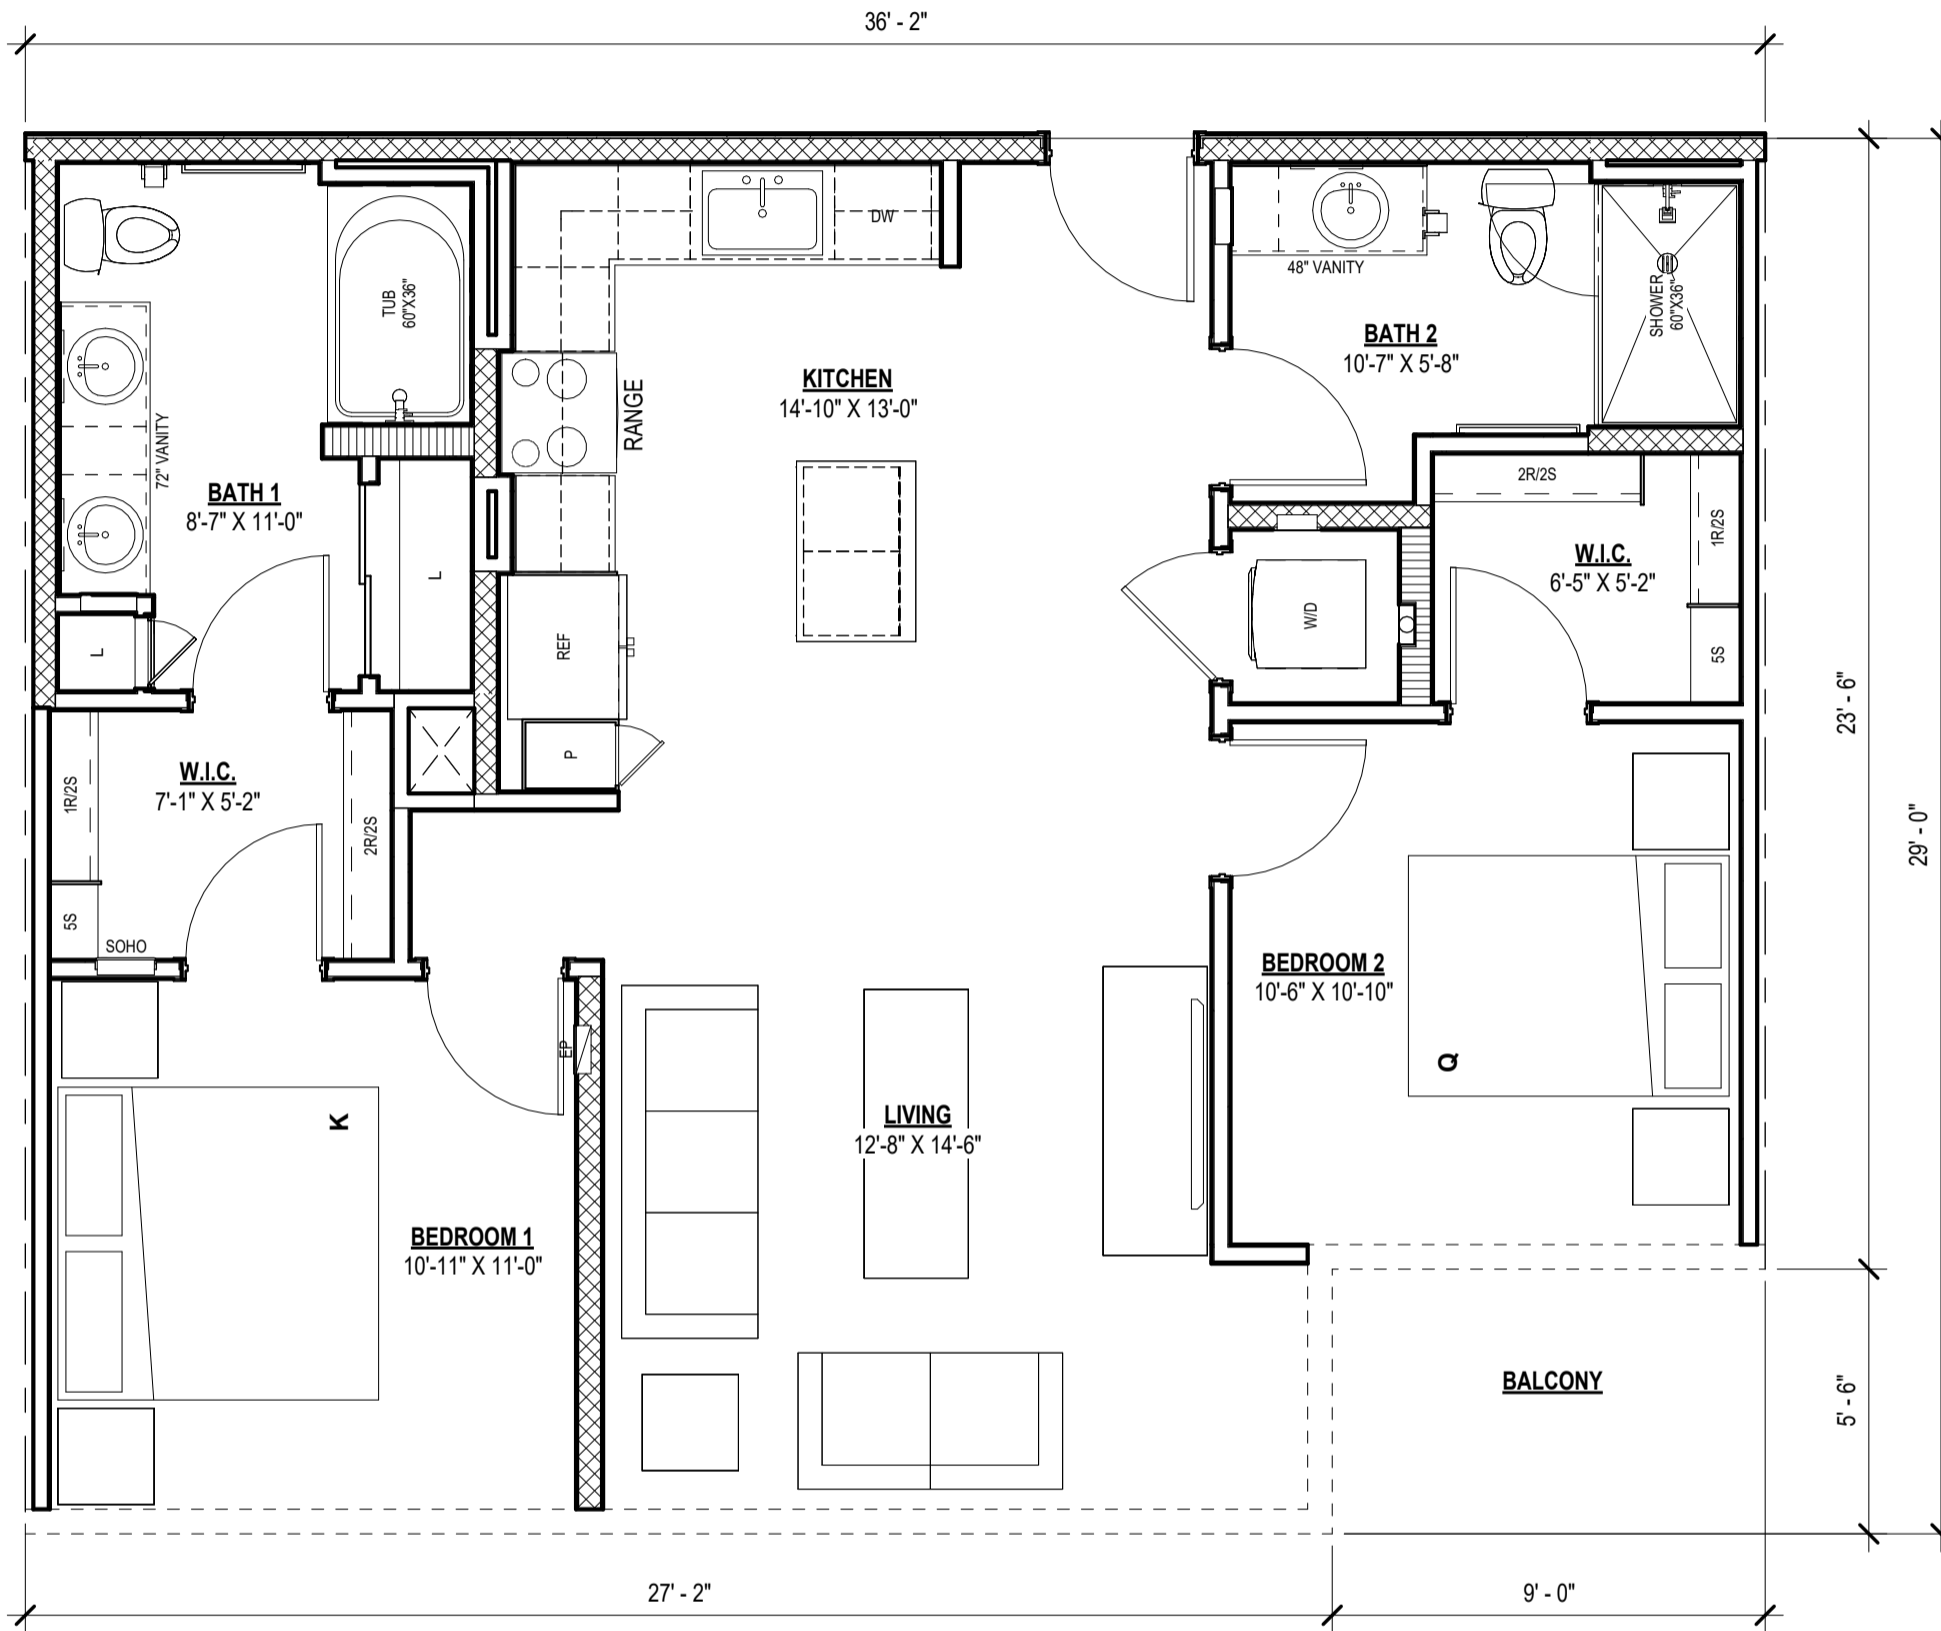


UNIT PLAN B1

LIVING	978 SF
BALCONY	77 SF
1,055 SF	

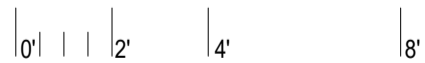


SCALE: 1/4" = 1'-0"

Project Name

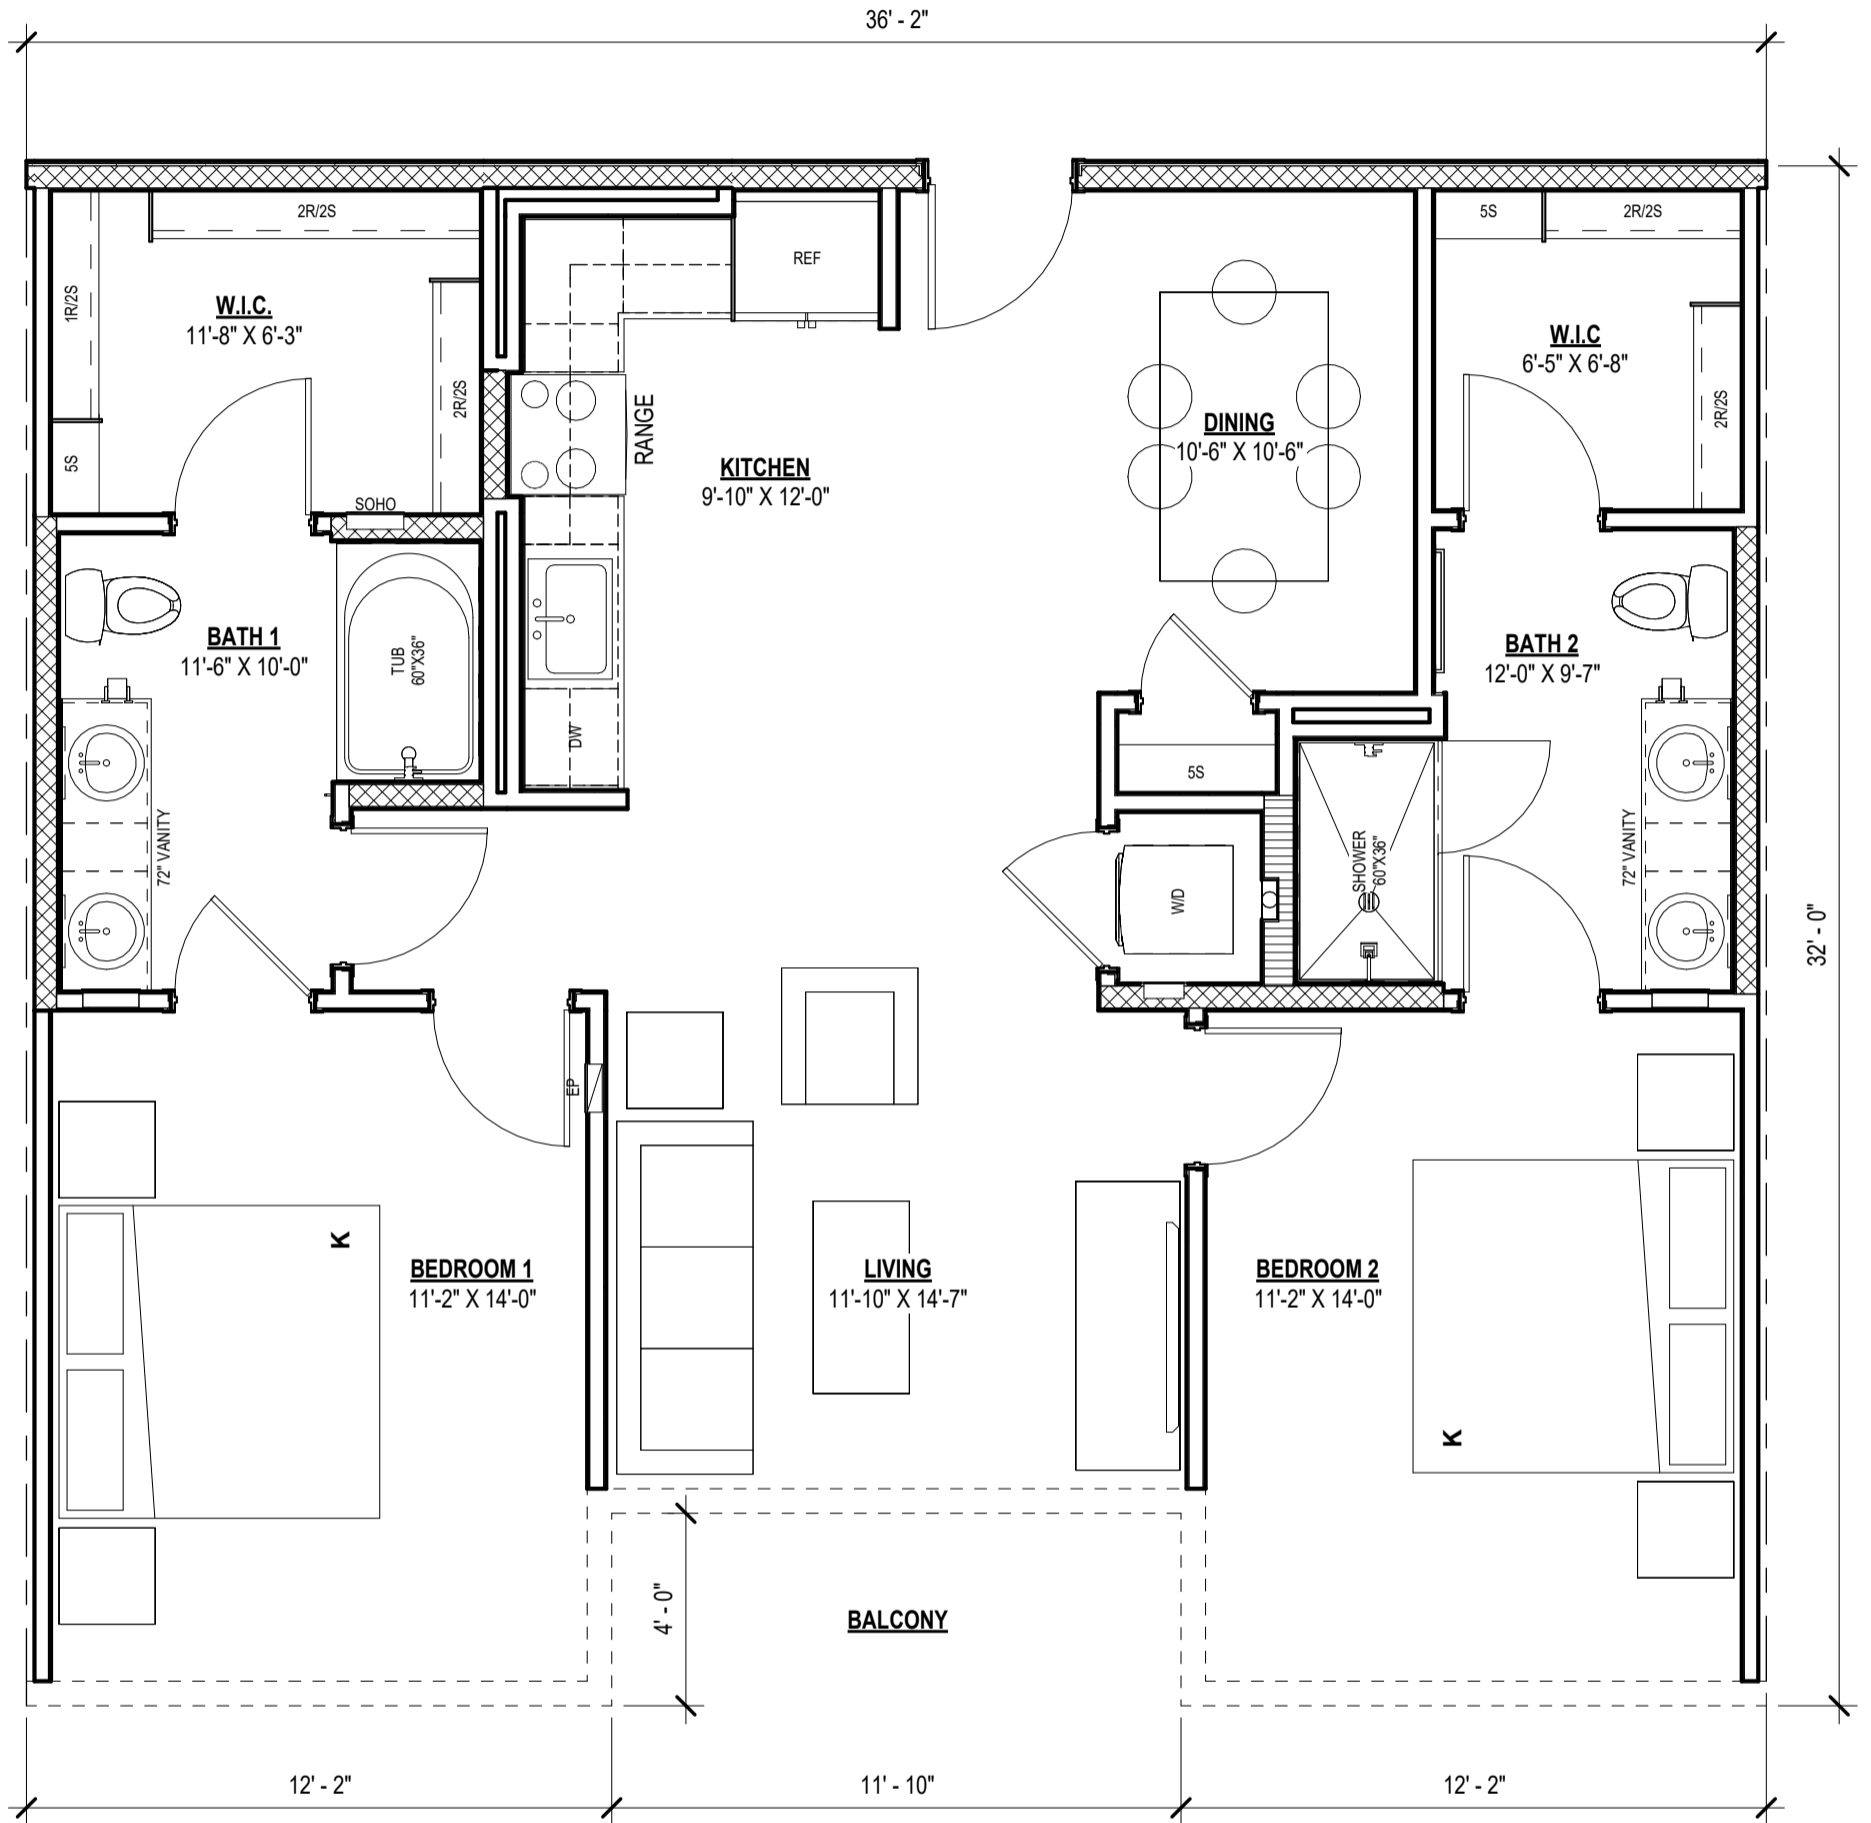


UNIT PLAN B2

LIVING	1,087 SF
BALCONY	47 SF
TOTAL	1,135 SF

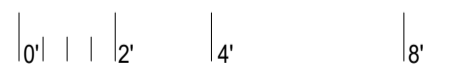

SCALE: 1/4" = 1'-0"

Project Name

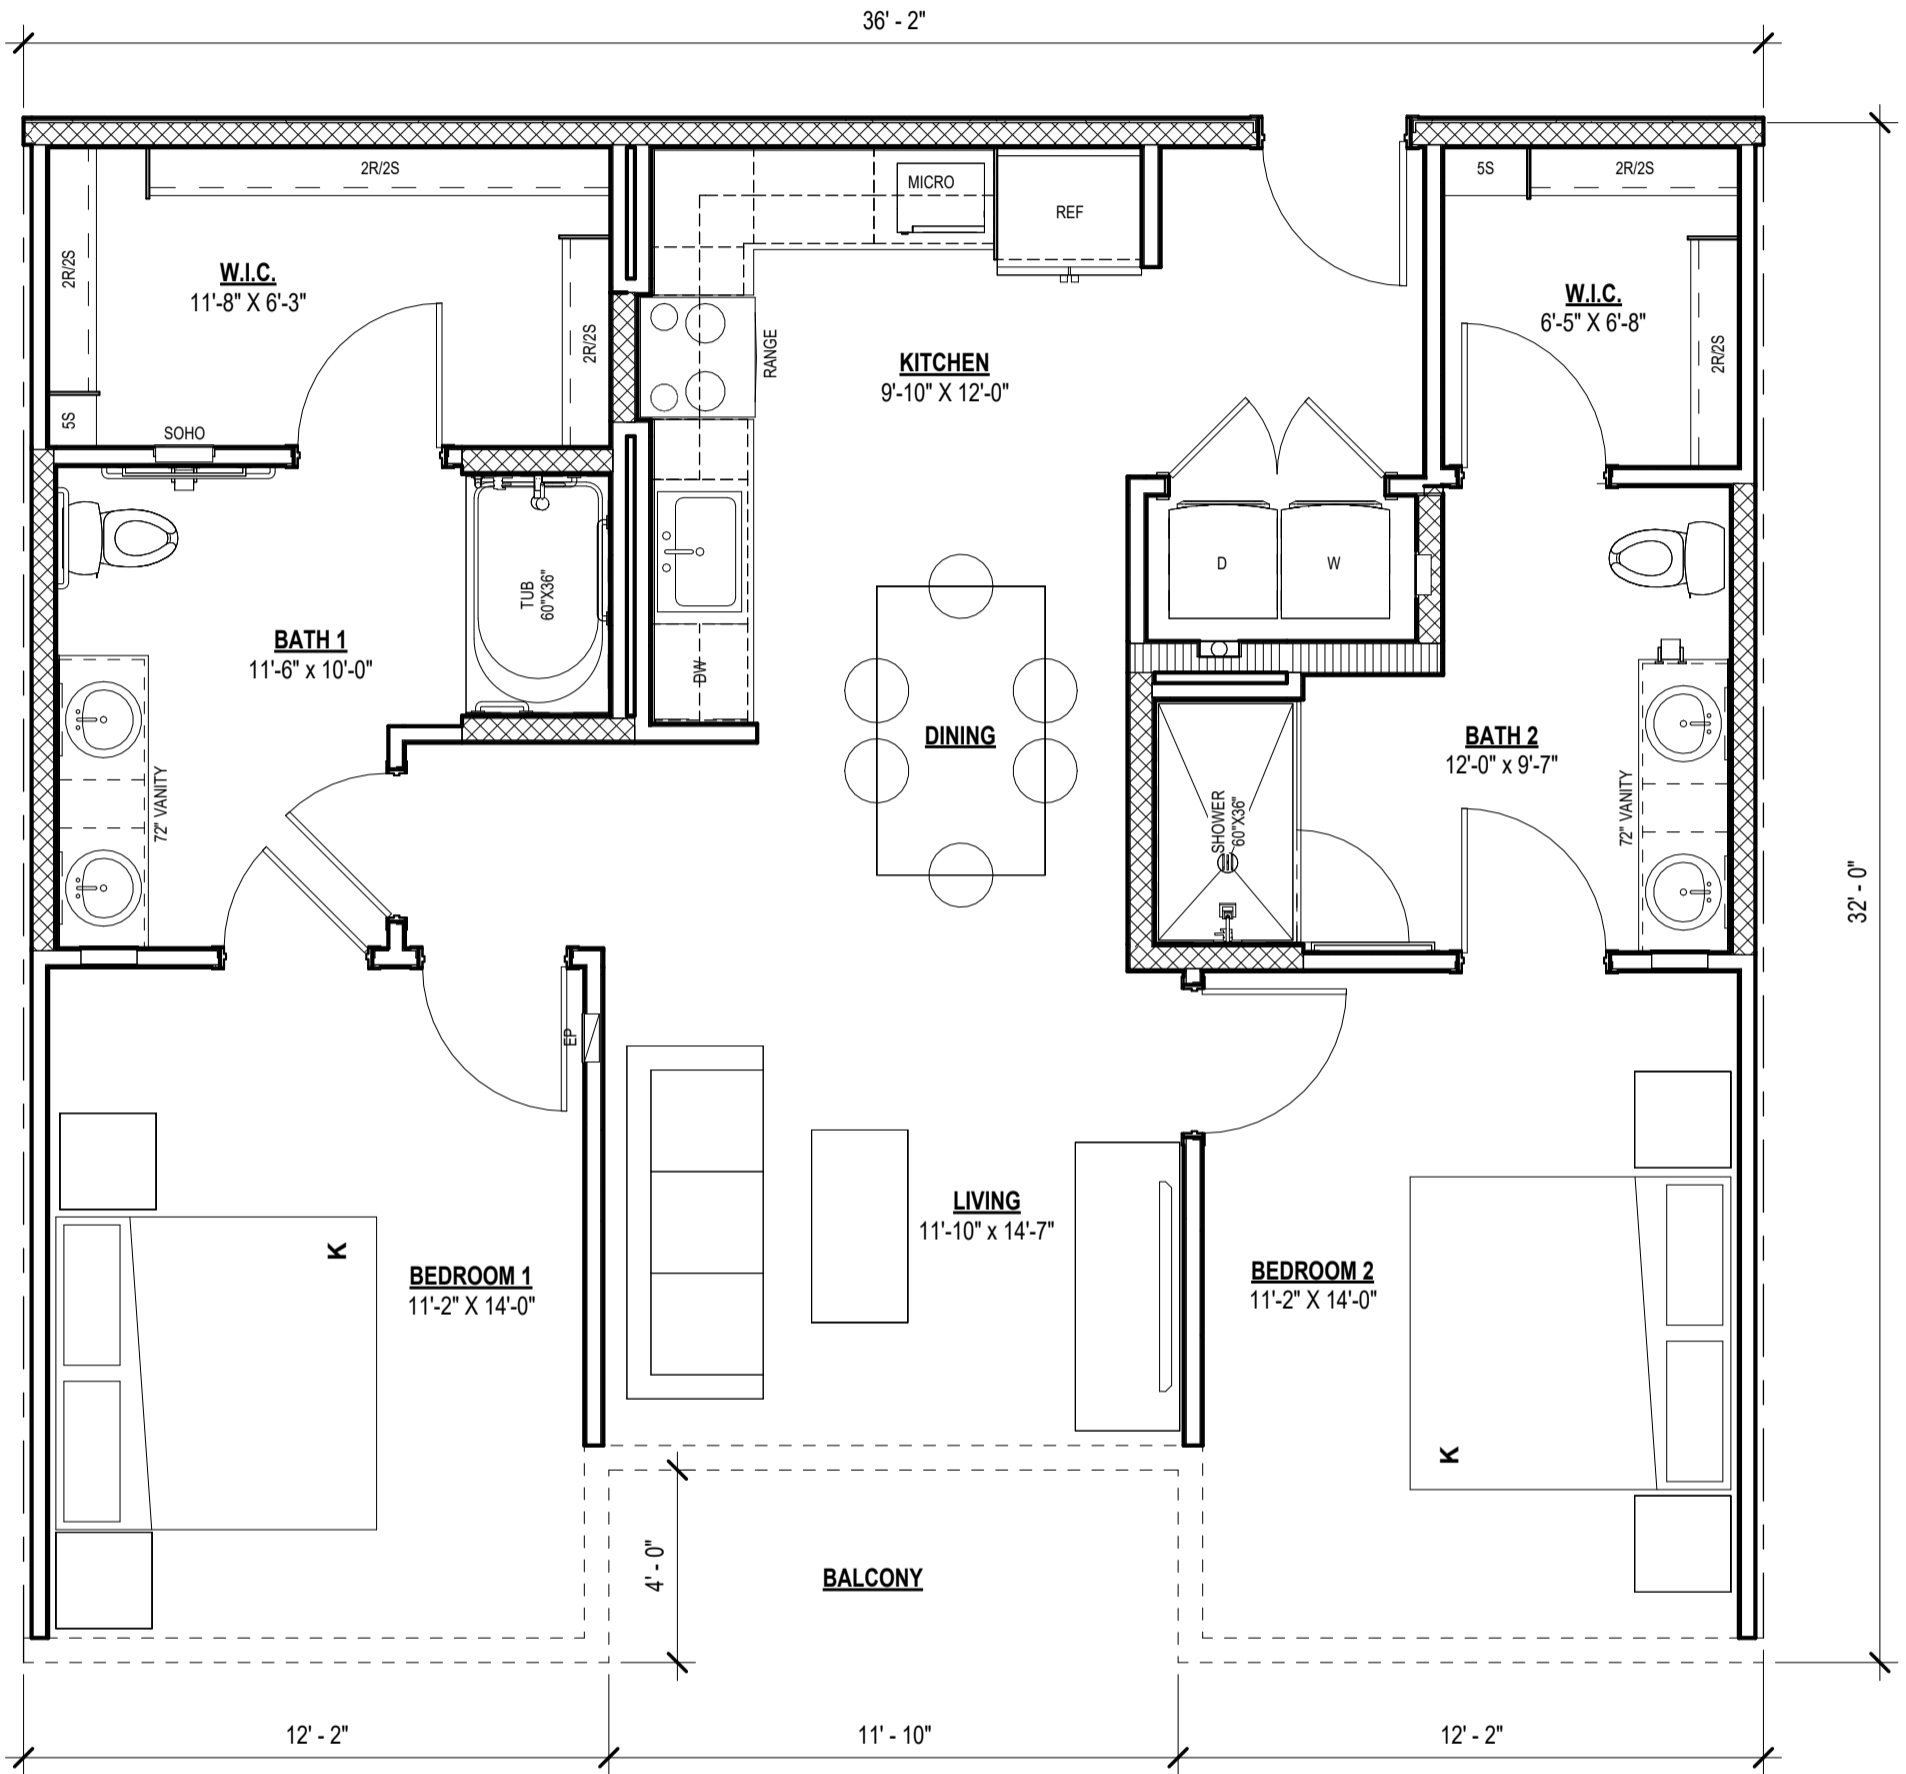


UNIT PLAN B2H

LIVING	1,087 SF
BALCONY	47 SF
	1,135 SF

SCALE: 1/4" = 1'-0"

Project Name

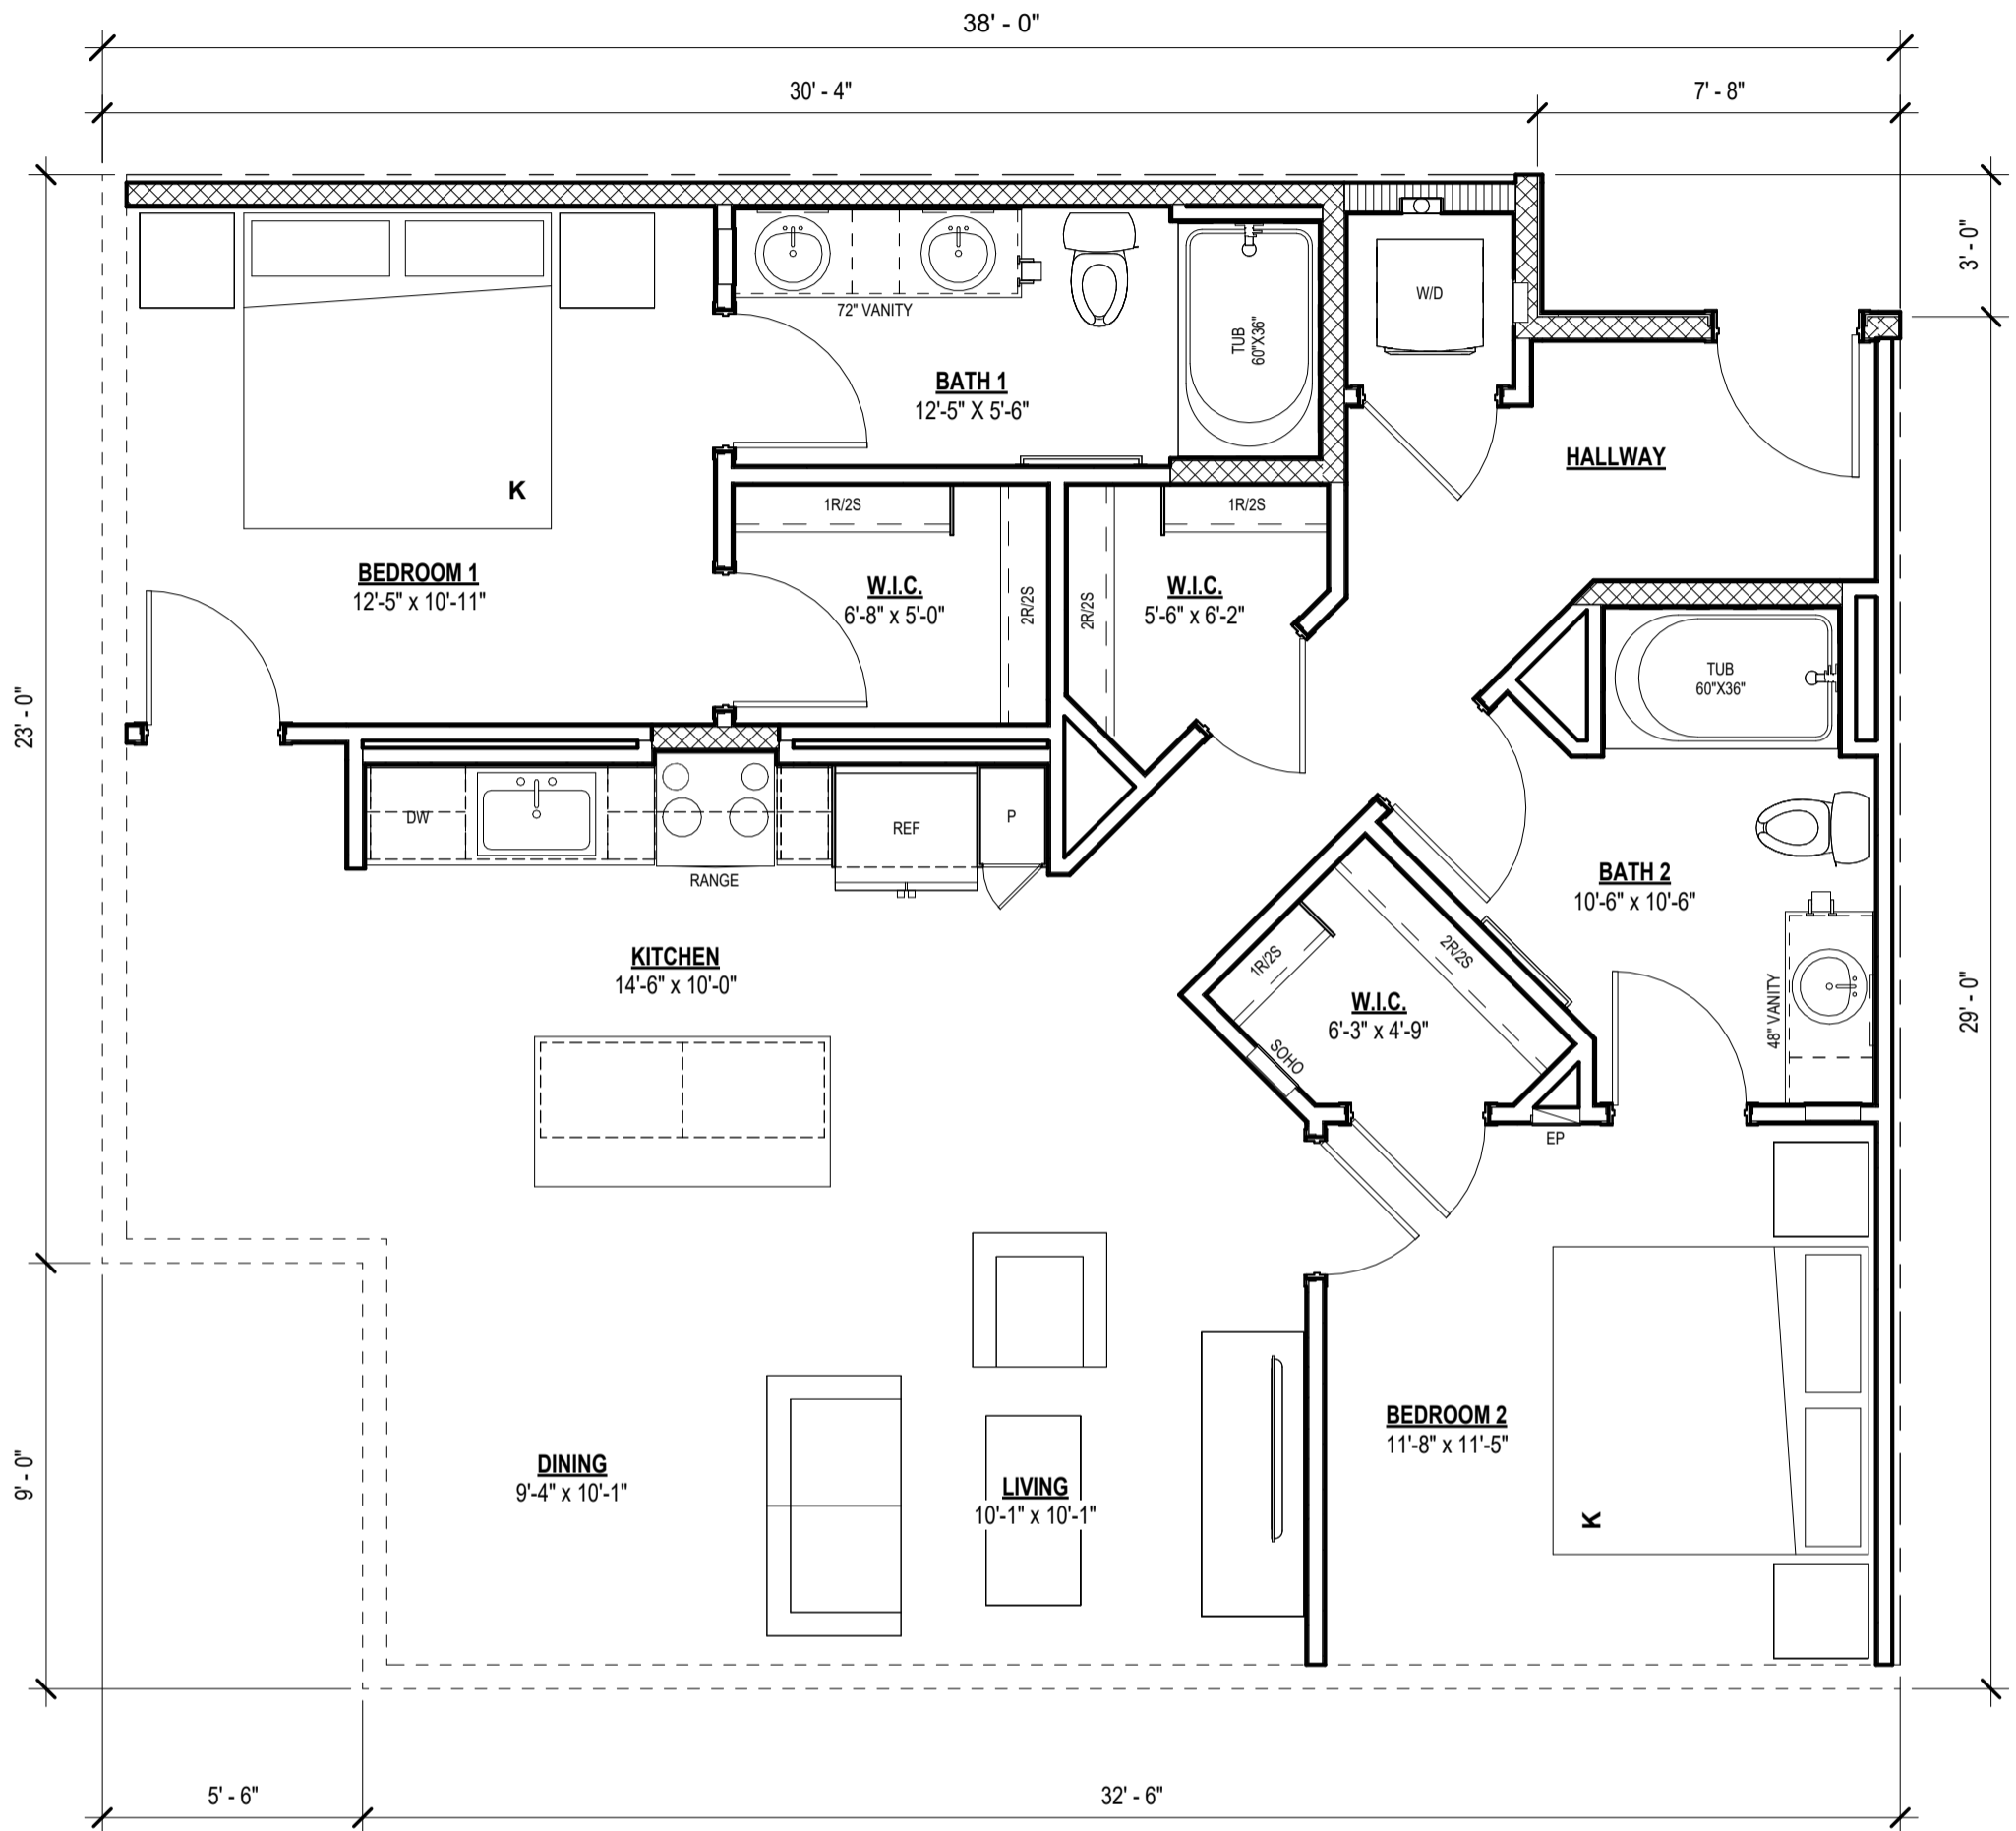


UNIT PLAN B3



LIVING	1,108 SF
BALCONY	50 SF
	1,158 SF


SCALE: 1/4" = 1'-0"

Project Name

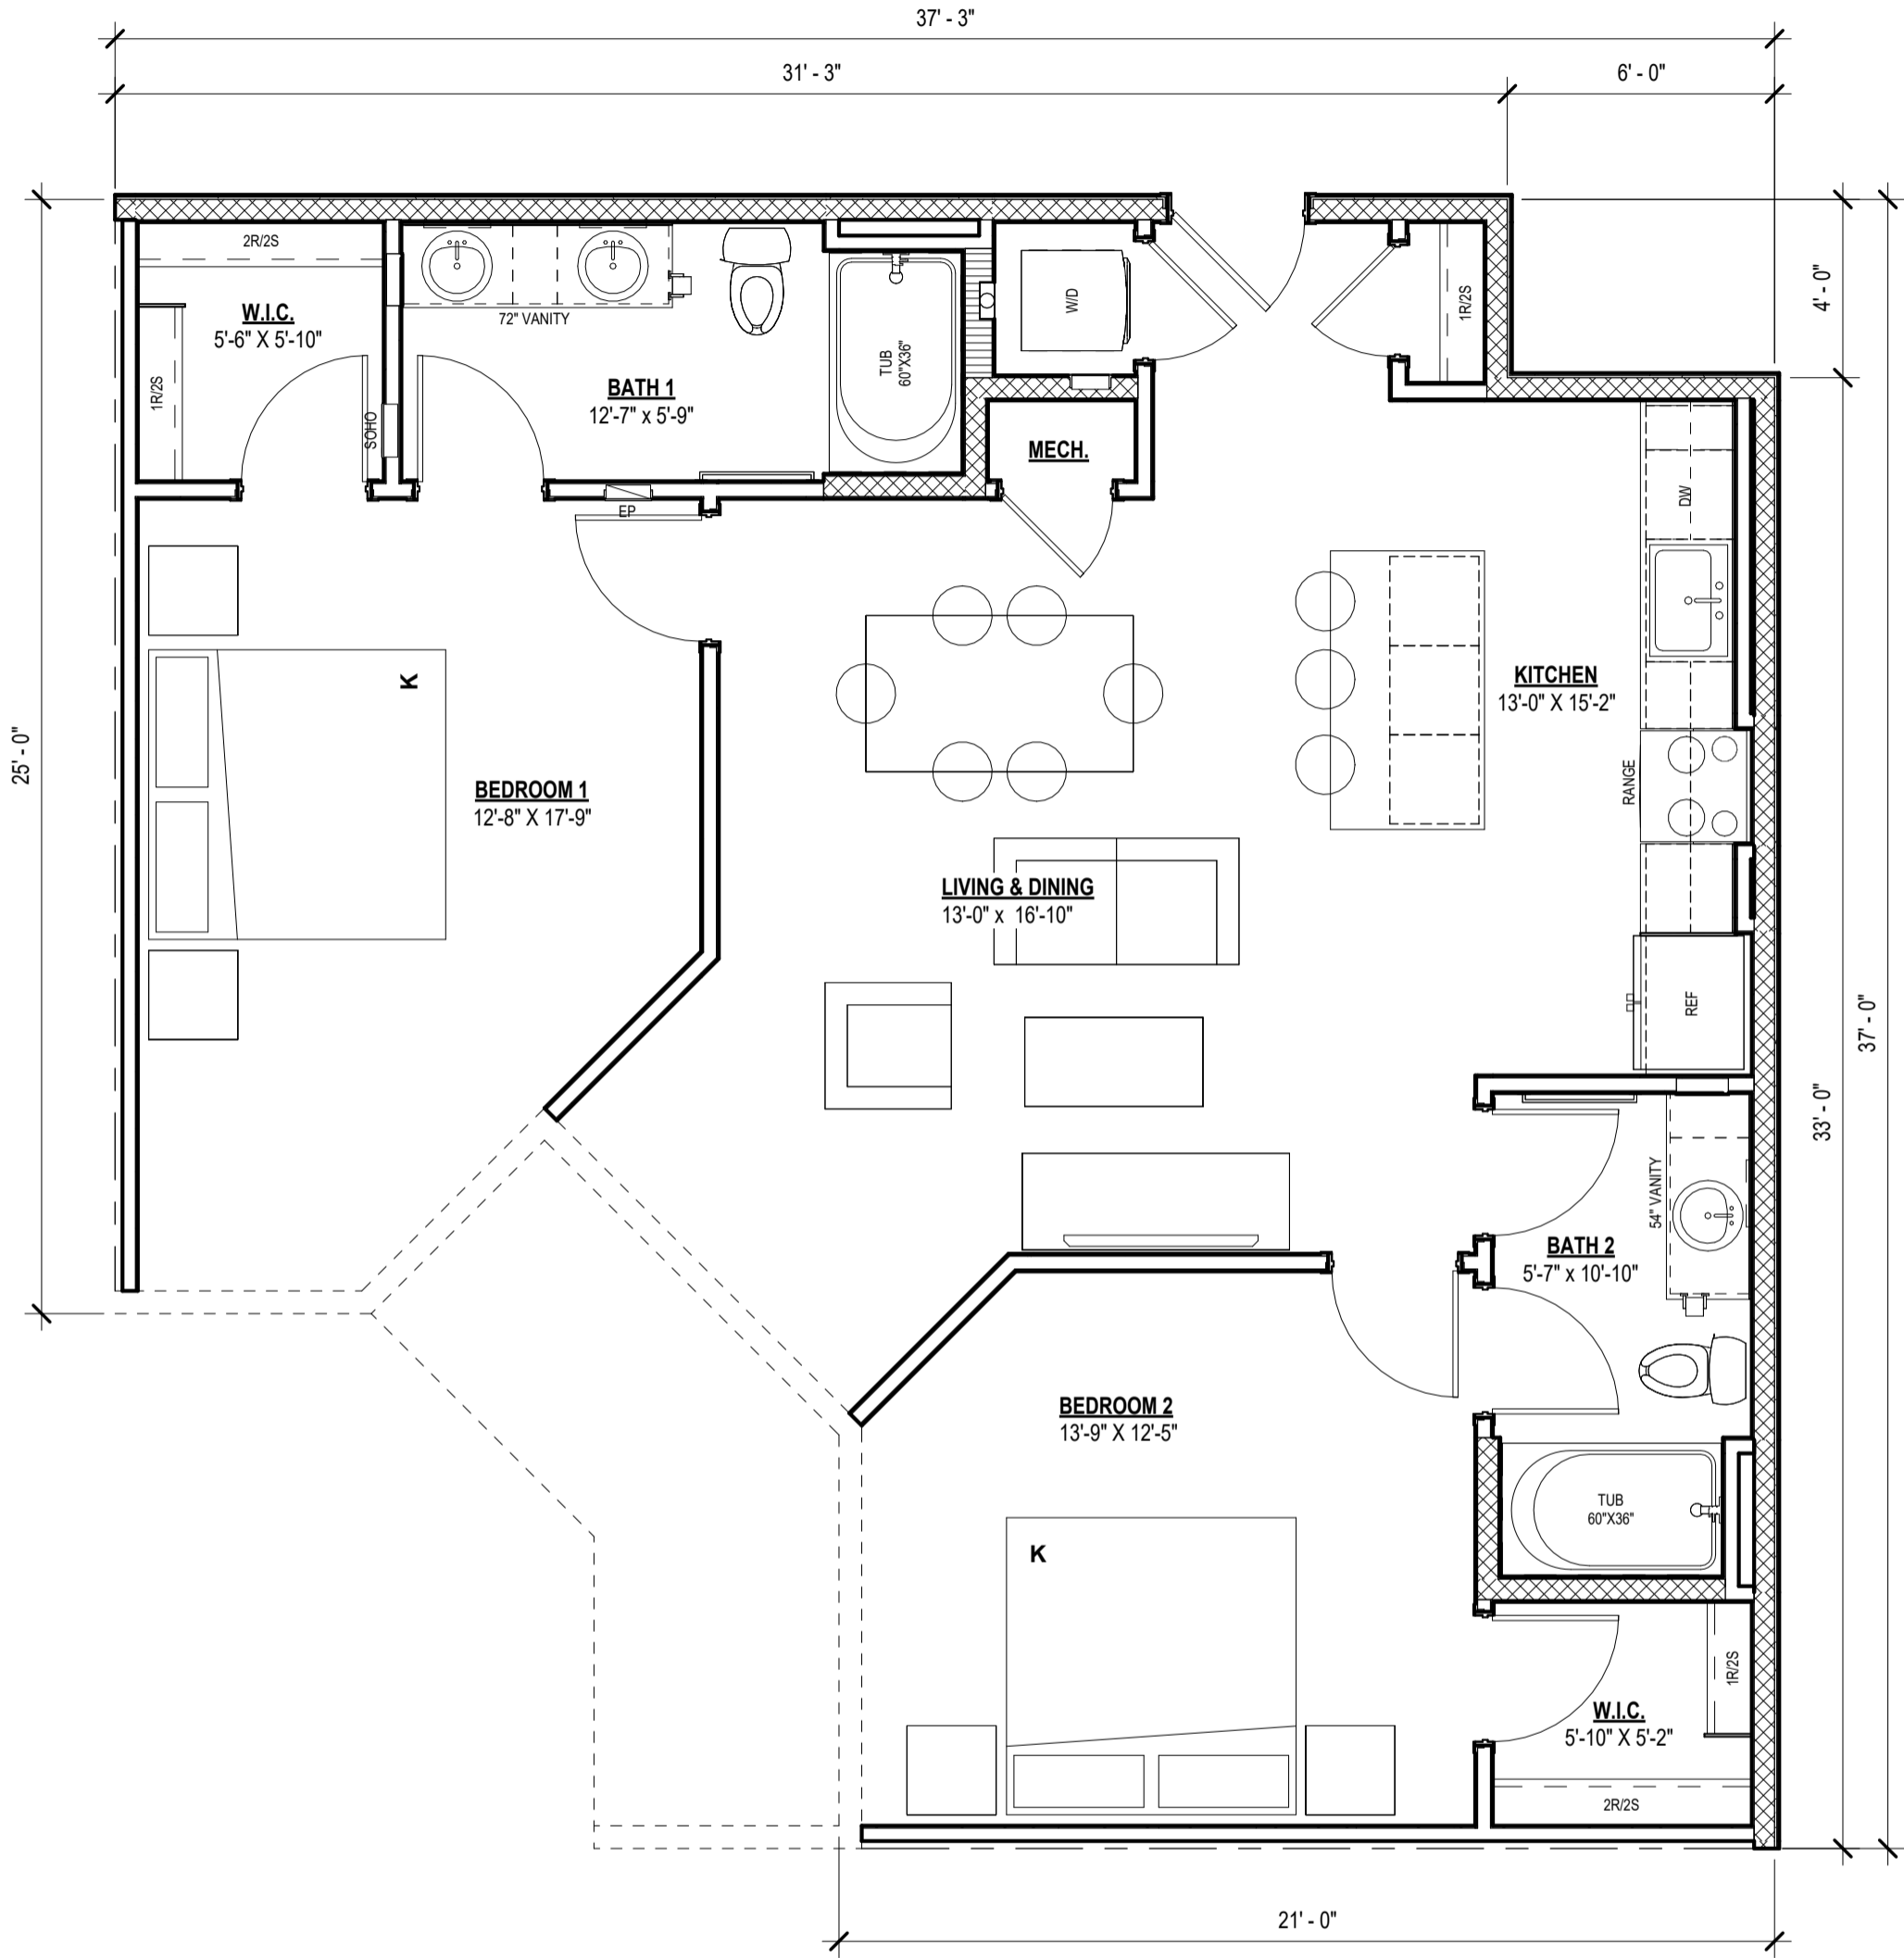

UNIT PLAN B5


LIVING	1,132 SF
BALCONY	87 SF
	1,219 SF

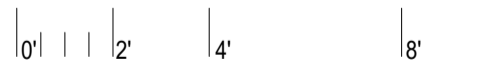

SCALE: 1/4" = 1'-0"

Project Name

59' - 0"

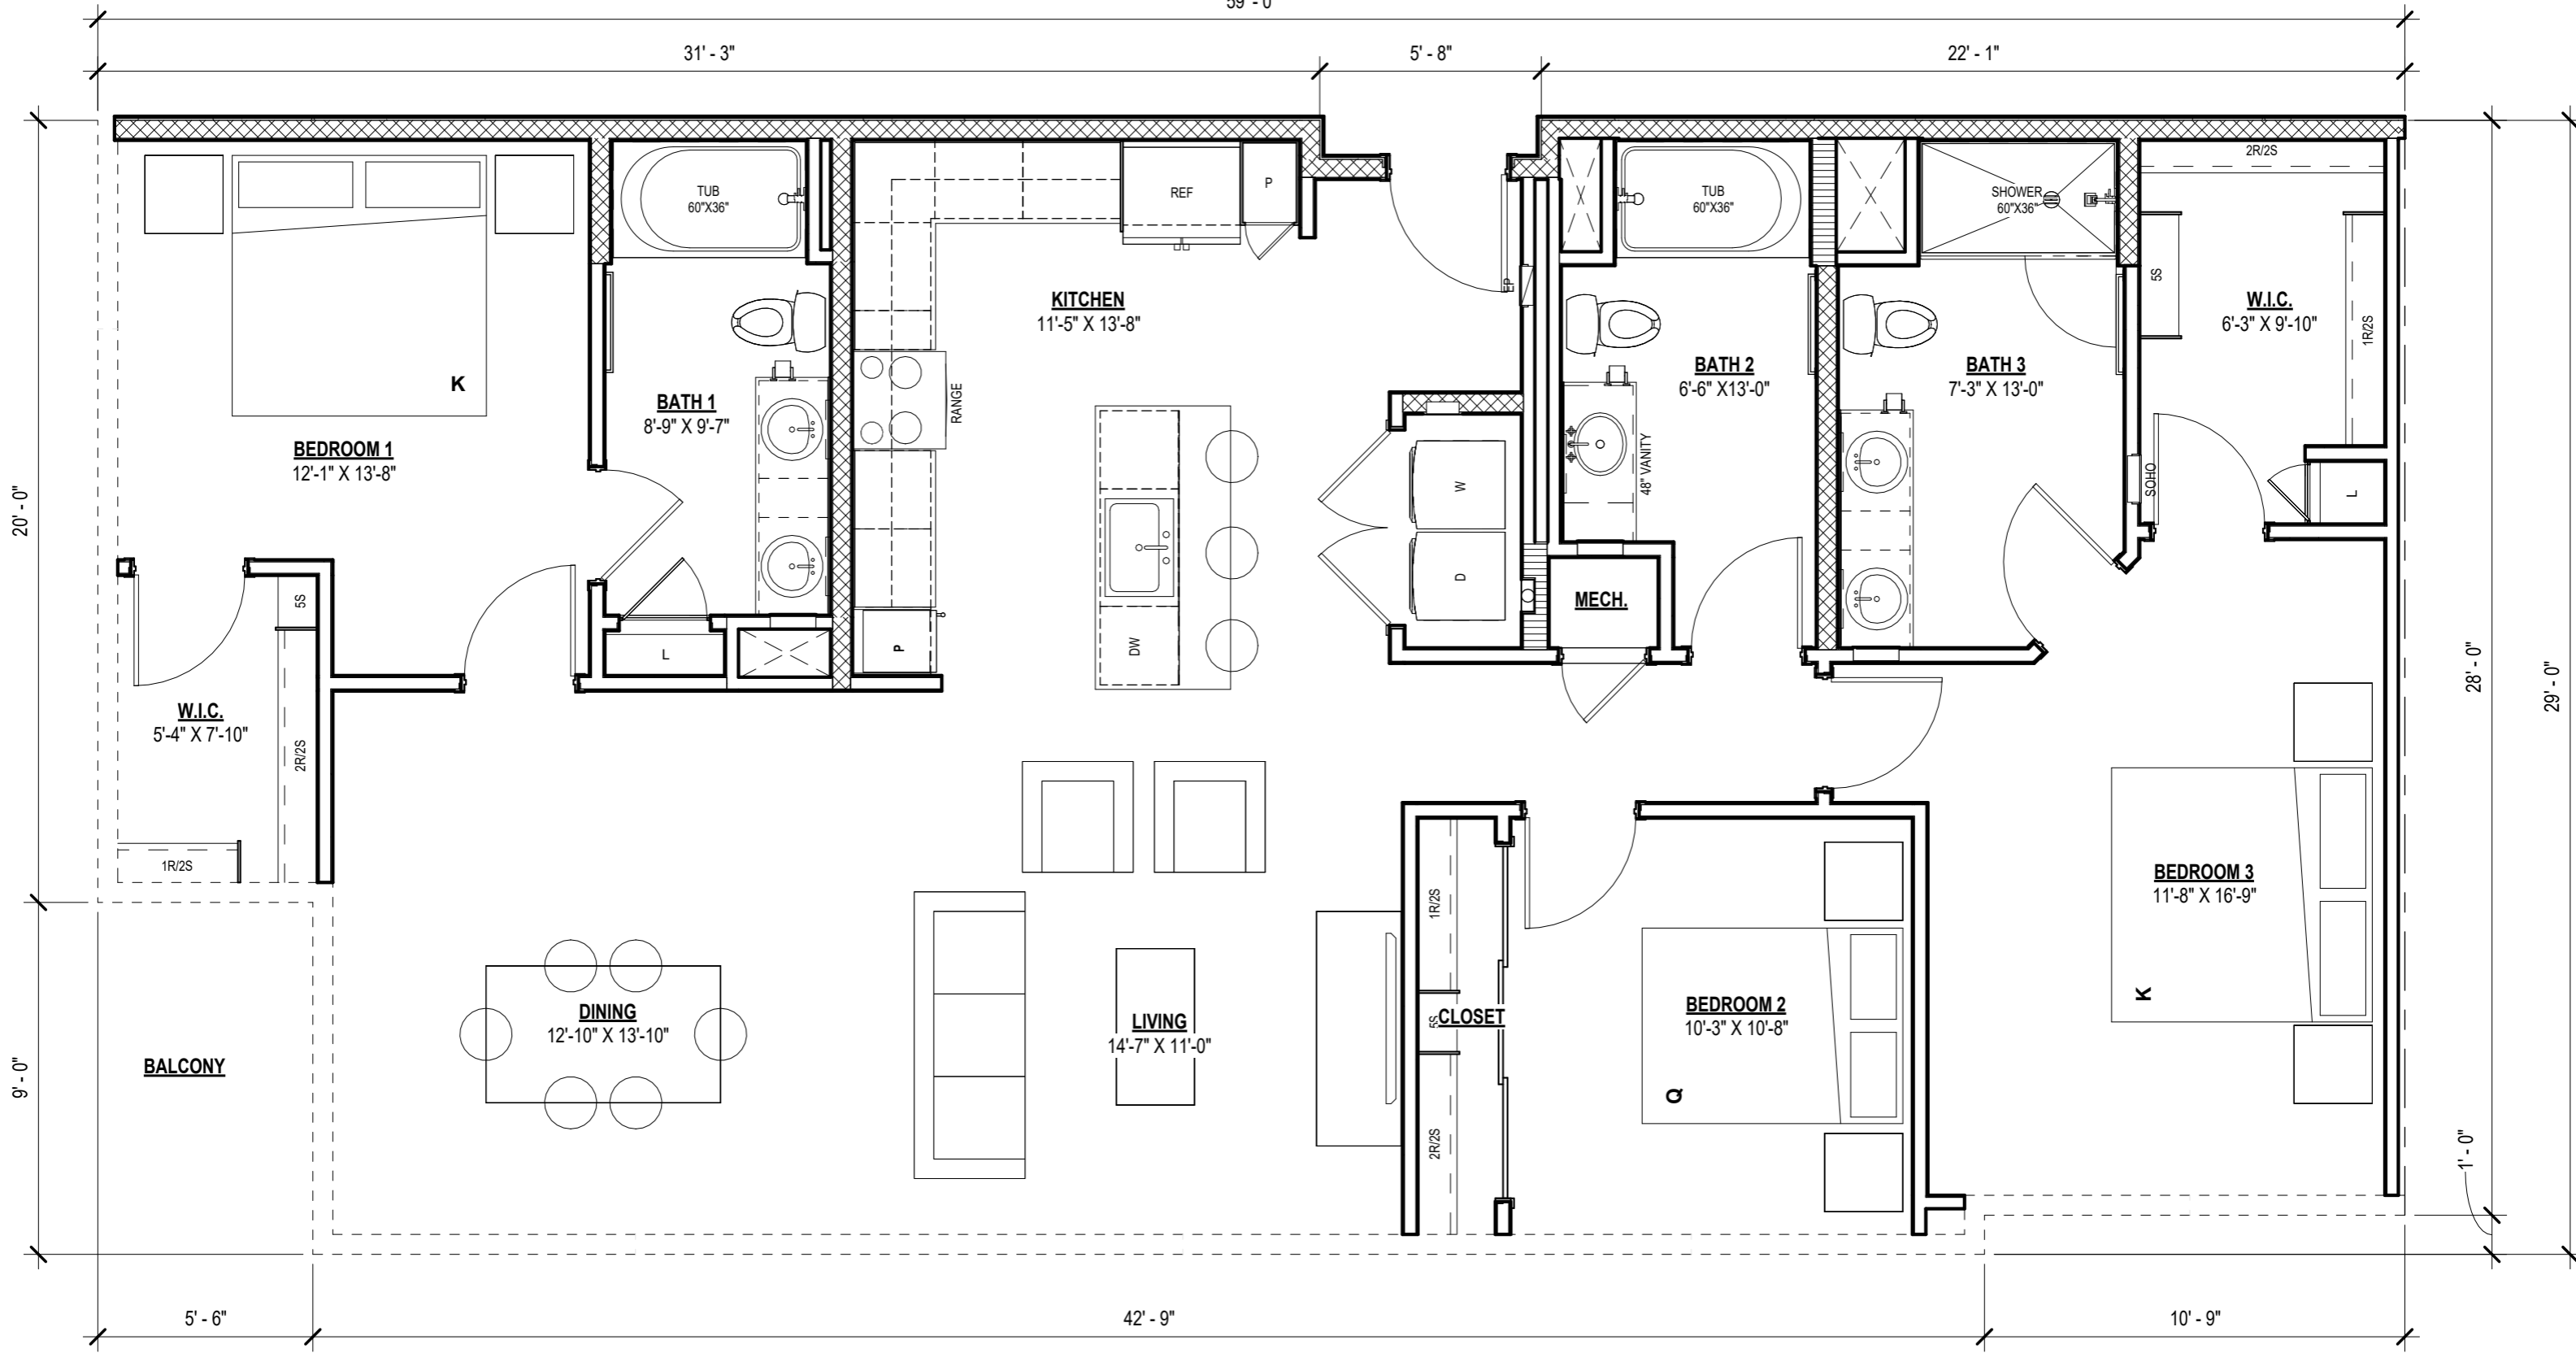

UNIT PLAN C1


LIVING	1,602 SF
BALCONY	50 SF
TOTAL	1,652 SF



SCALE: 1/4" = 1'-0"

Project Name

50' - 0"

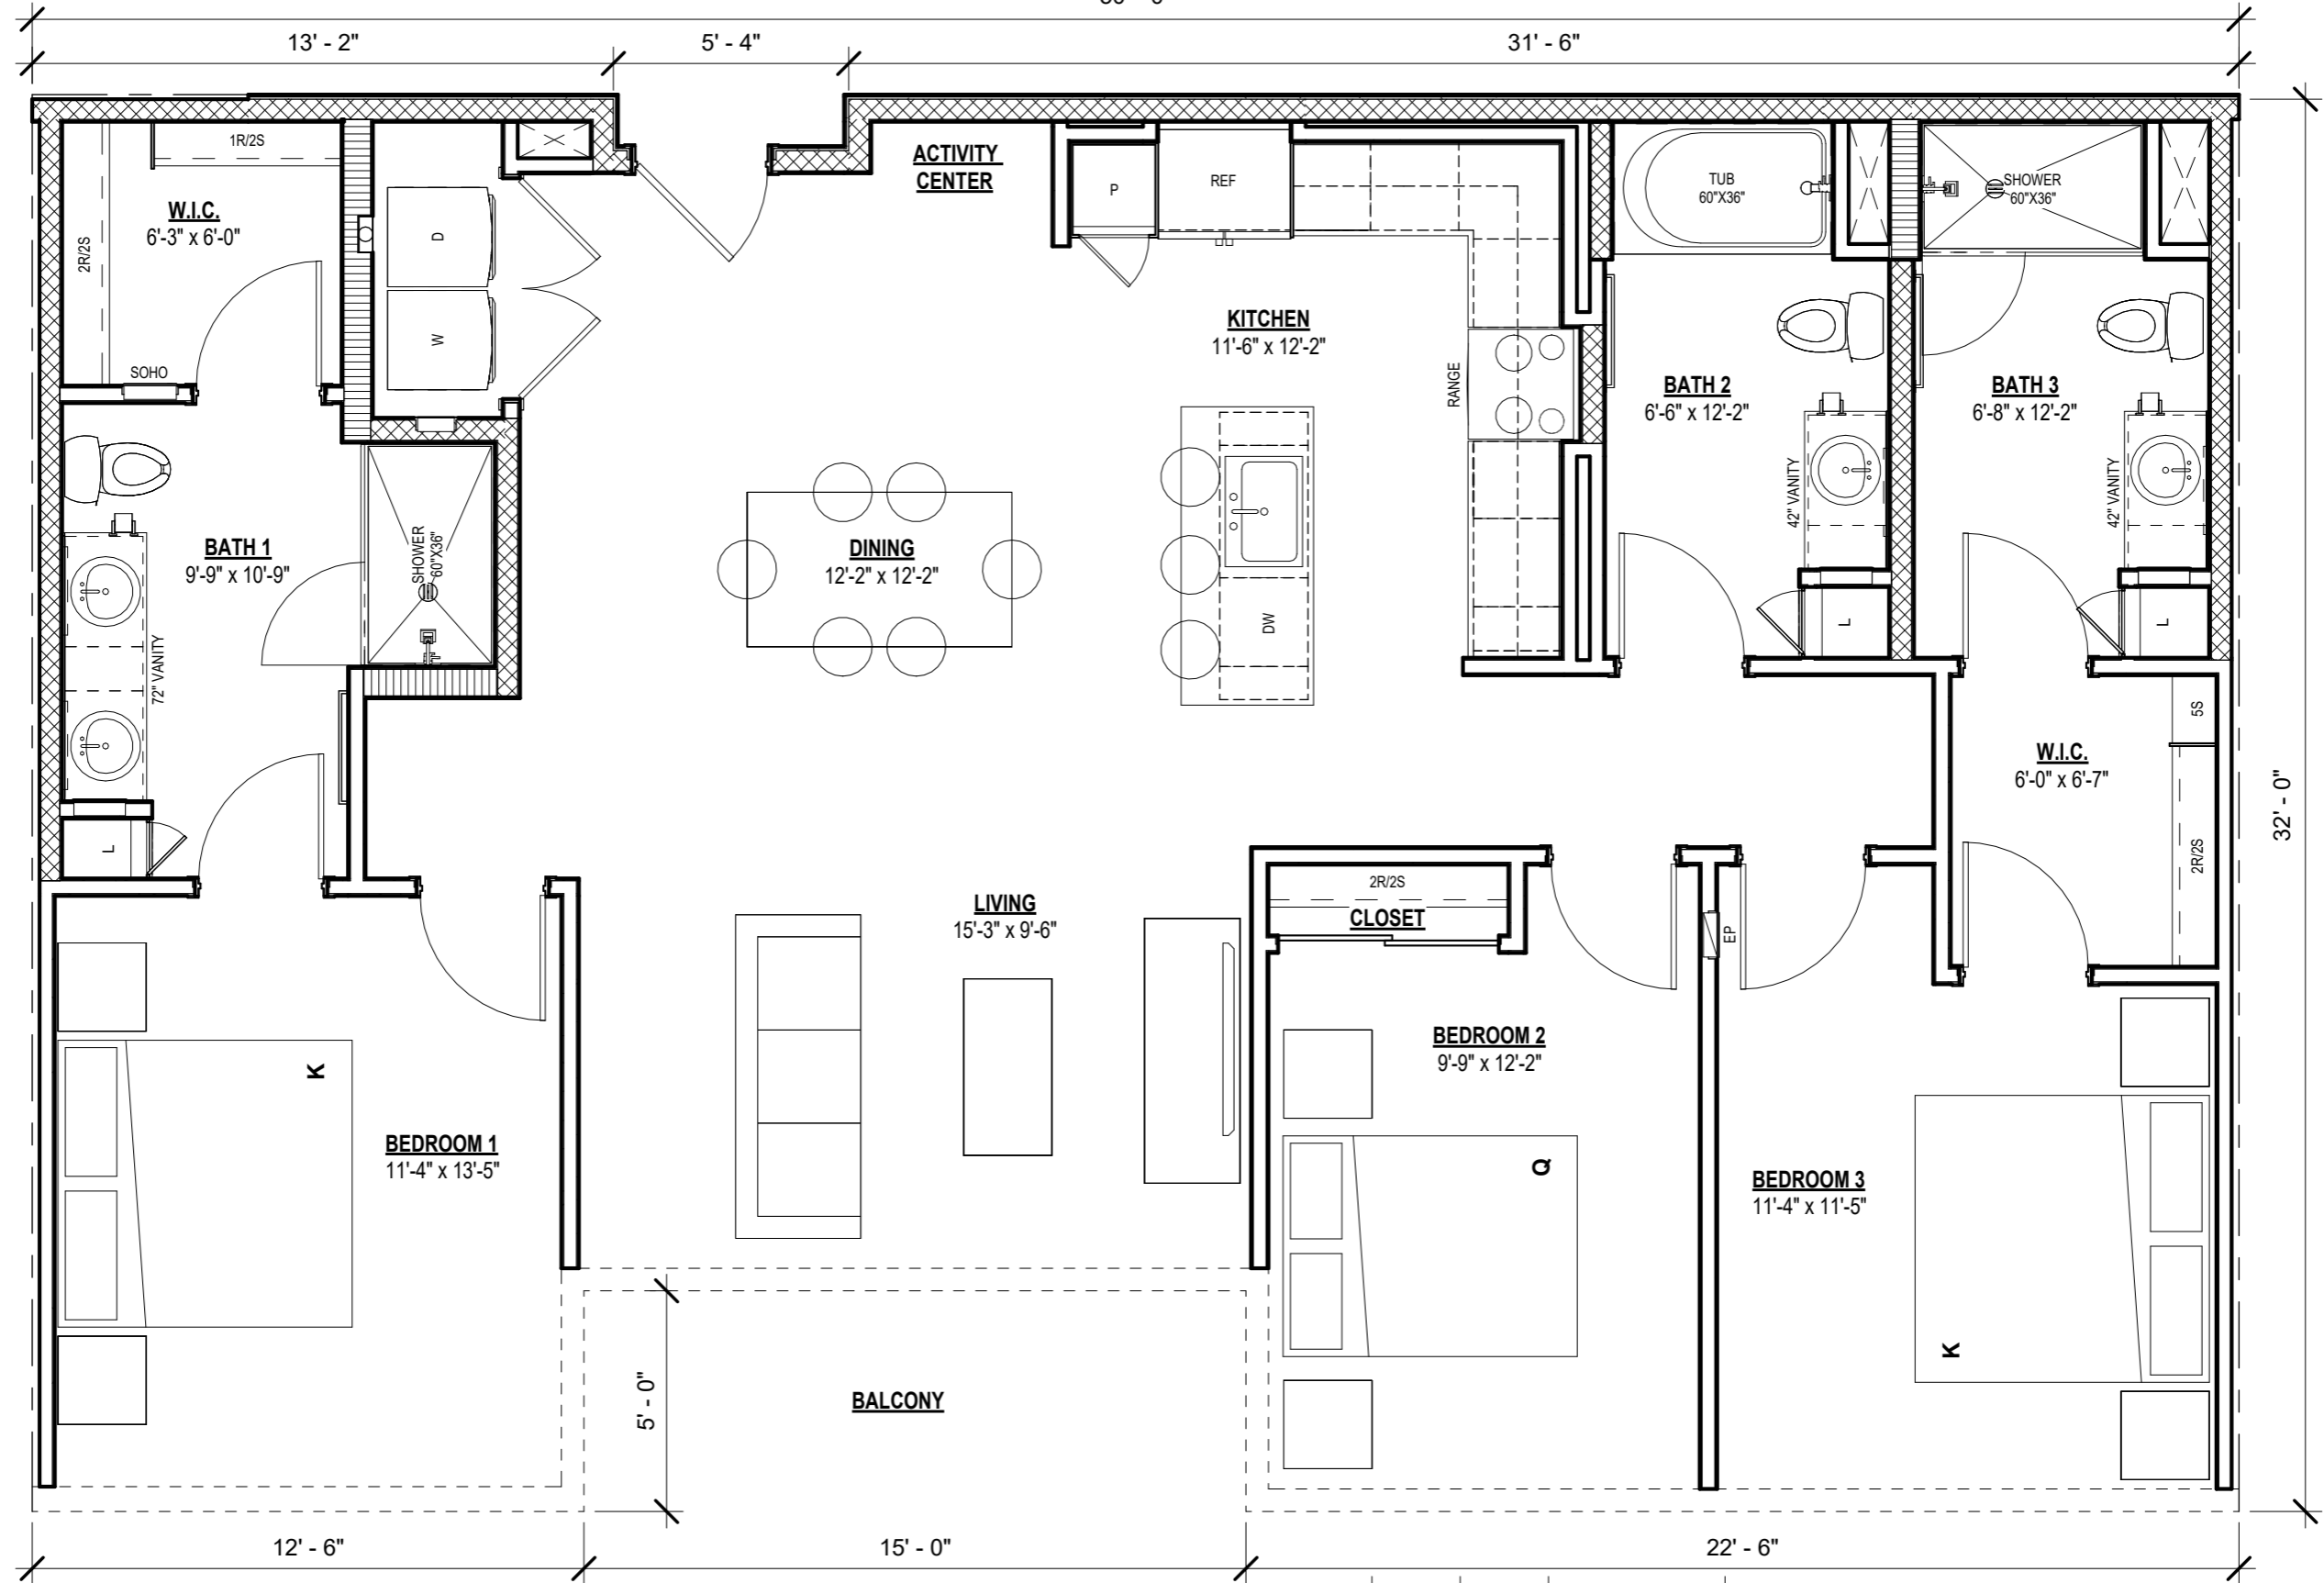


UNIT PLAN C2

LIVING	1,488 SF
BALCONY	75 SF
TOTAL	1,563 SF



SCALE: 1/4" = 1'-0"

Project Name

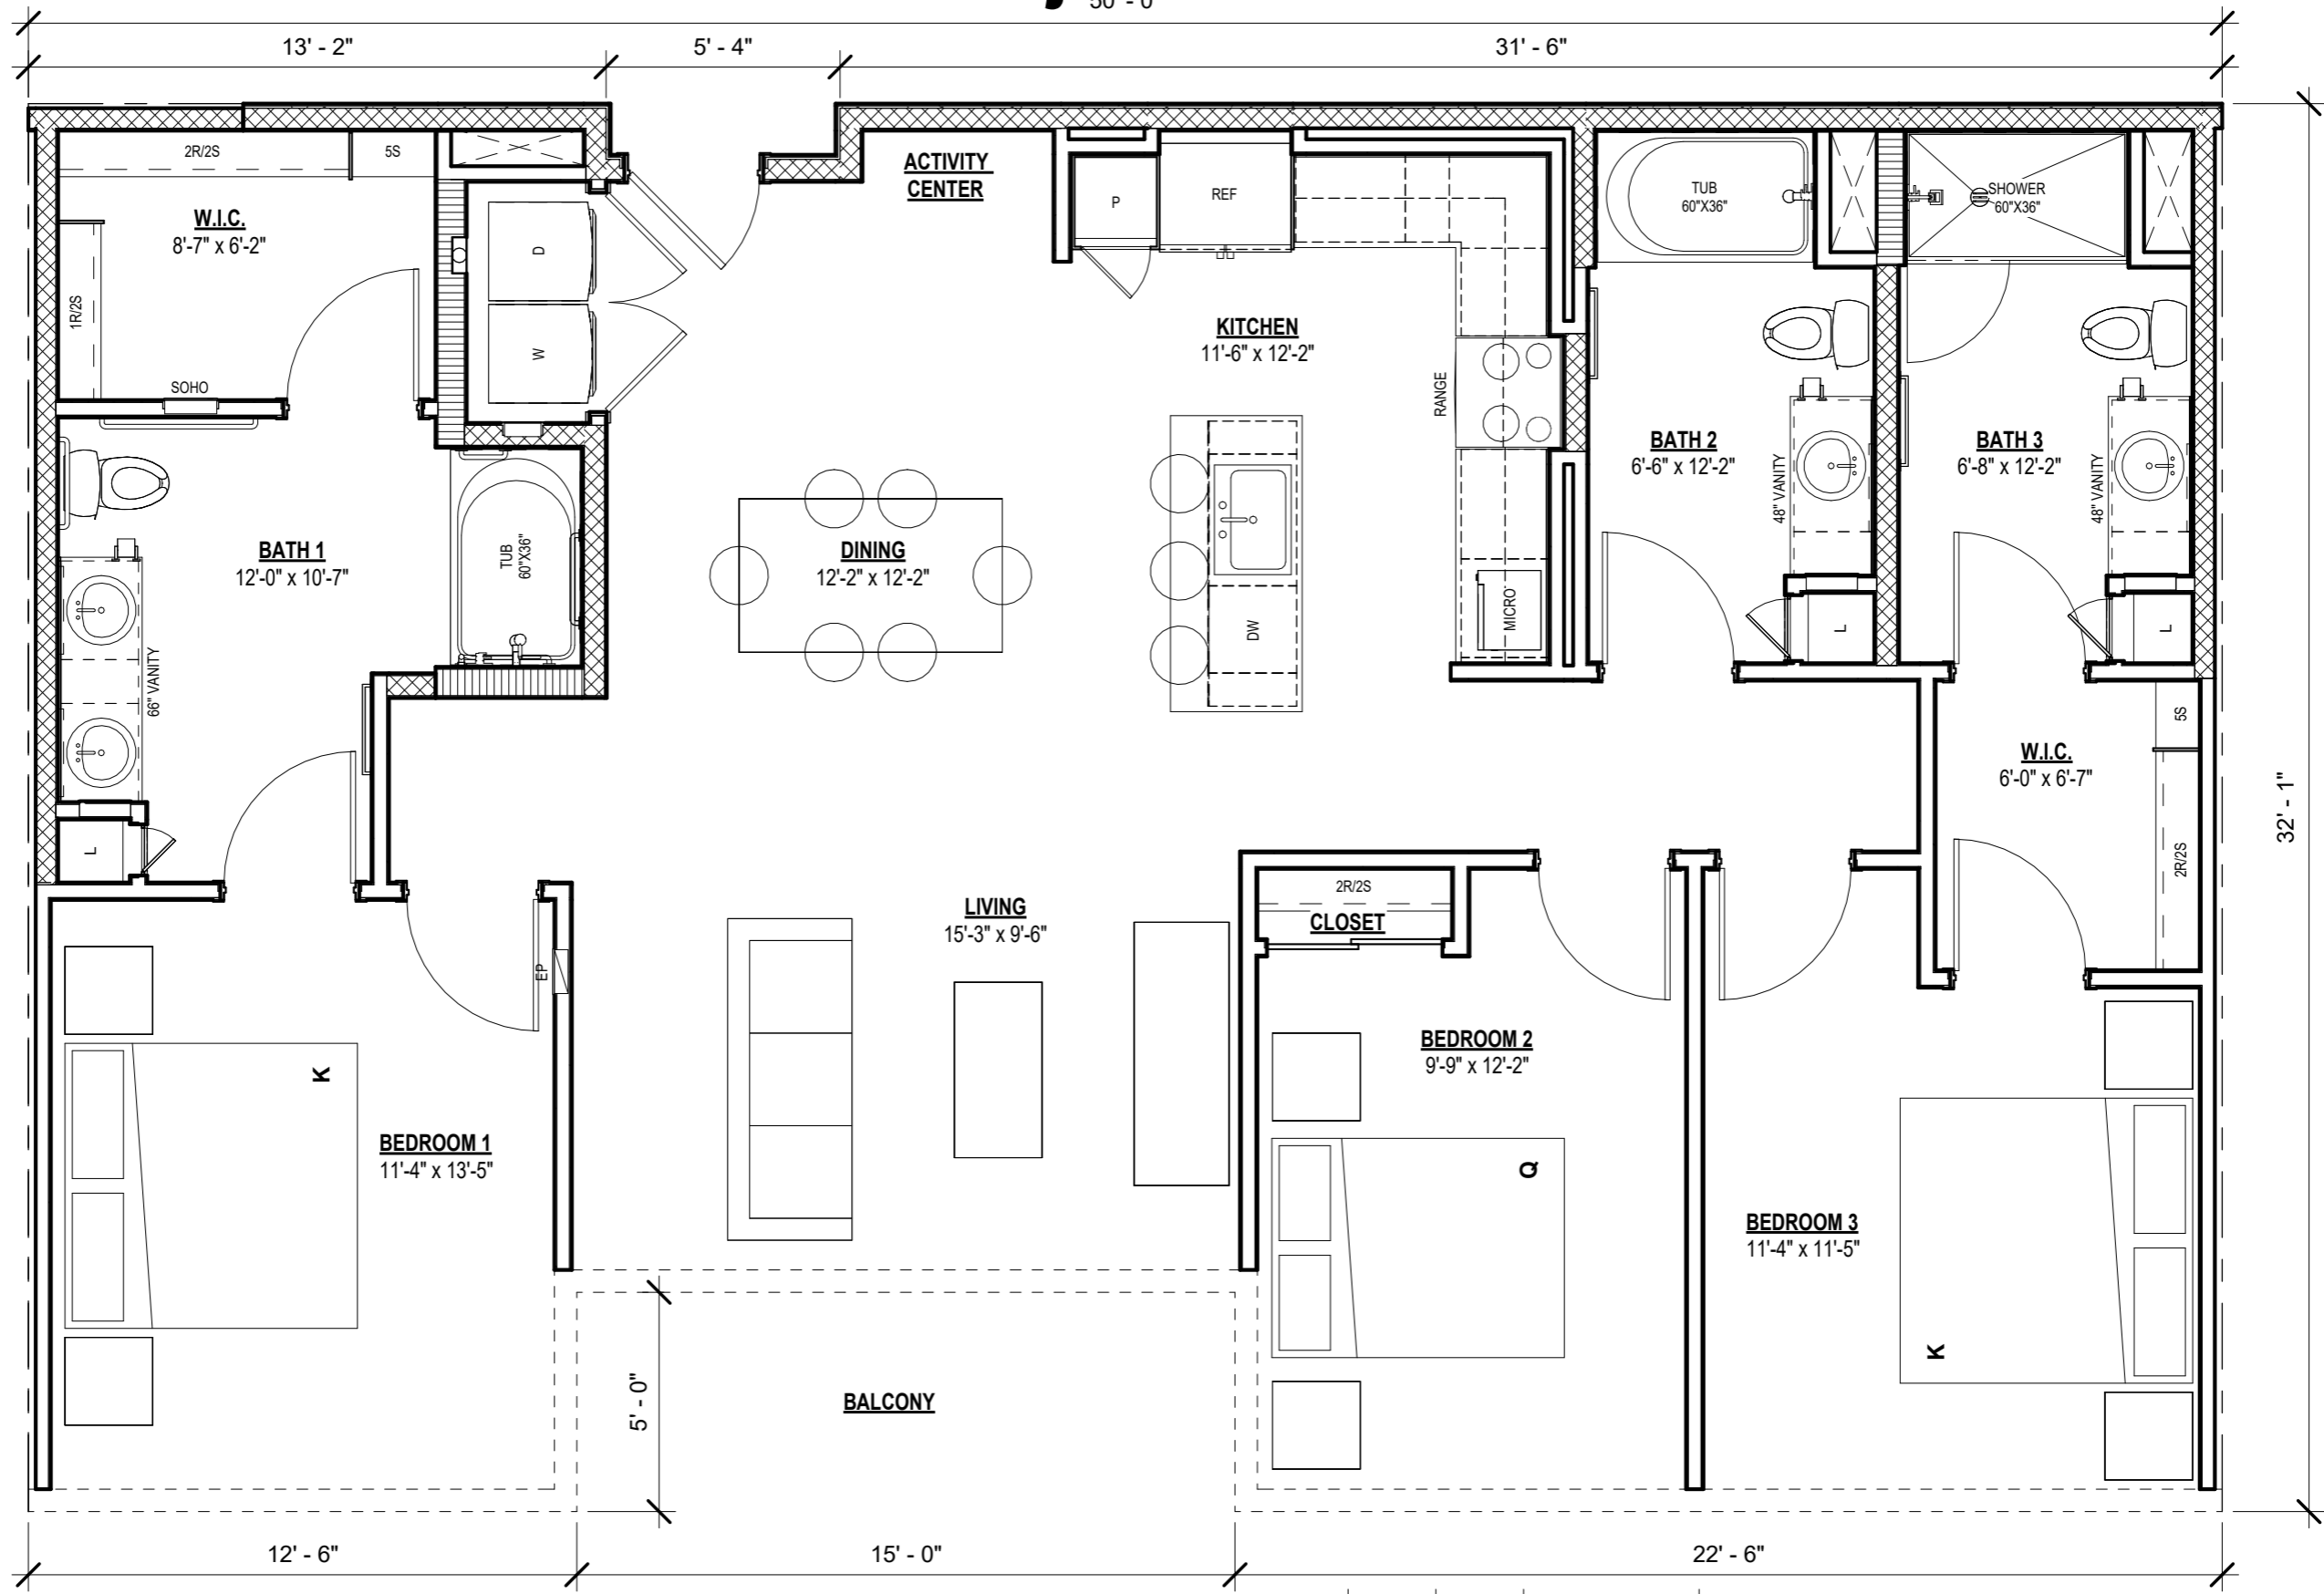


UNIT PLAN C2H

LIVING	1,488 SF
BALCONY	75 SF
	1,563 SF




SCALE: 1/4" = 1'-0"

Project Name

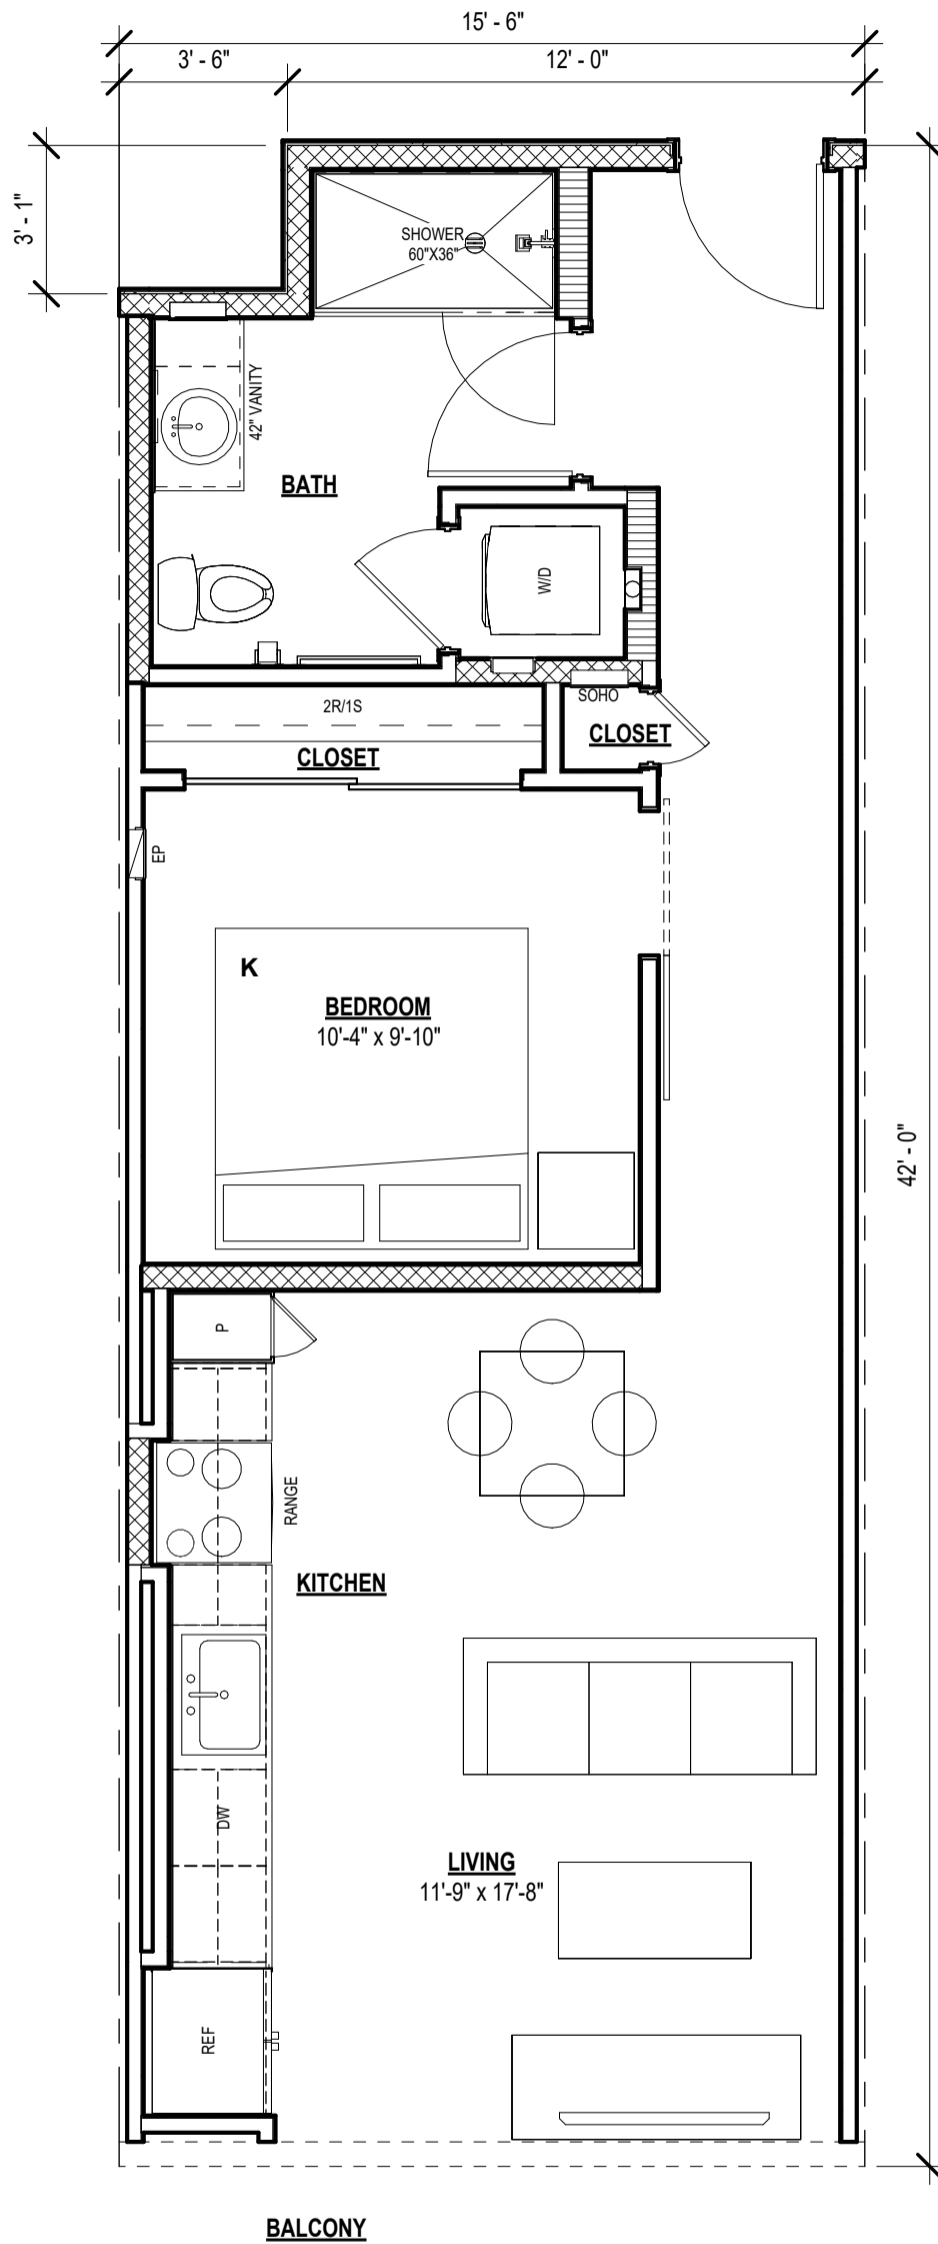


UNIT PLAN S1

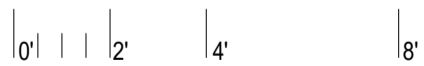

LIVING	632 SF
BALCONY	53 SF
	685 SF

SCALE: 1/4" = 1'-0"

Project Name

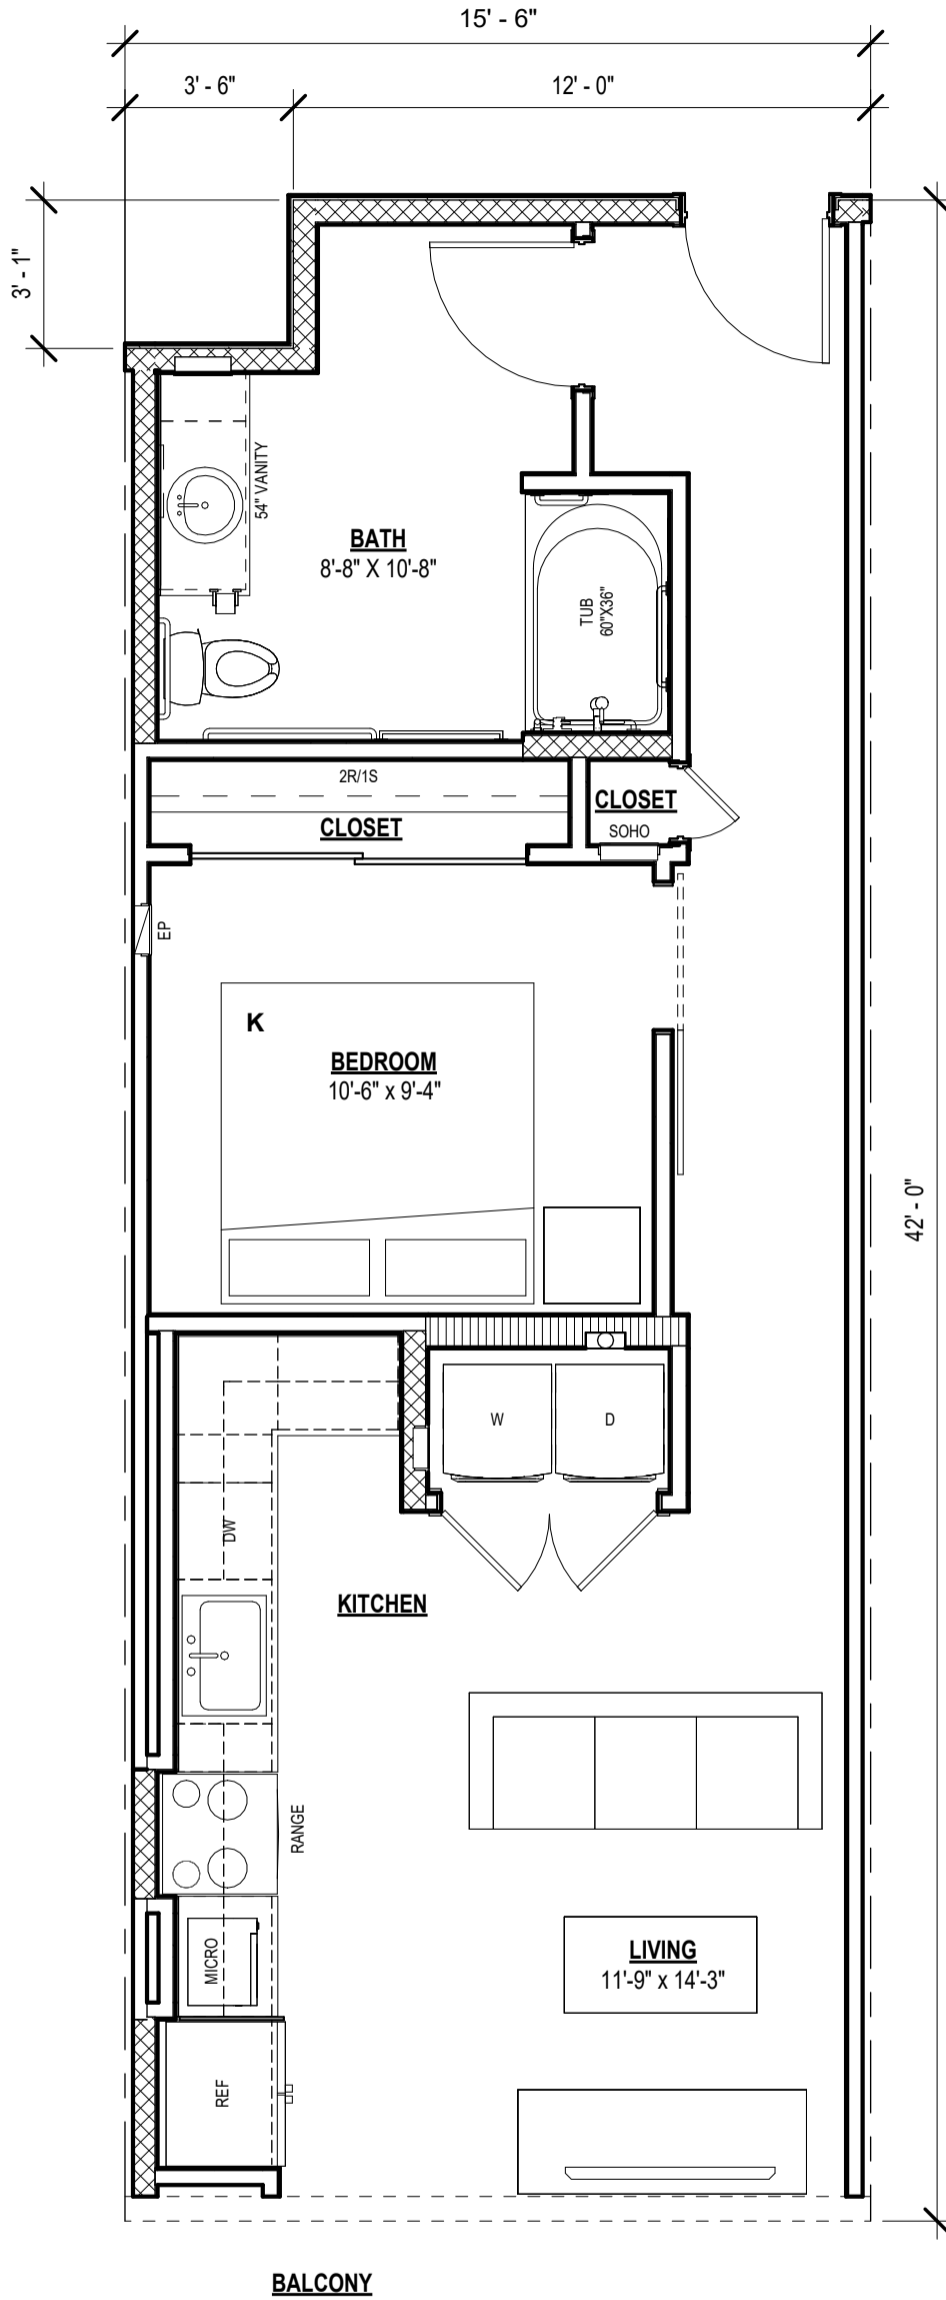


UNIT PLAN S1H




LIVING	632 SF
BALCONY	55 SF
	688 SF

SCALE: 1/4" = 1'-0"

Project Name

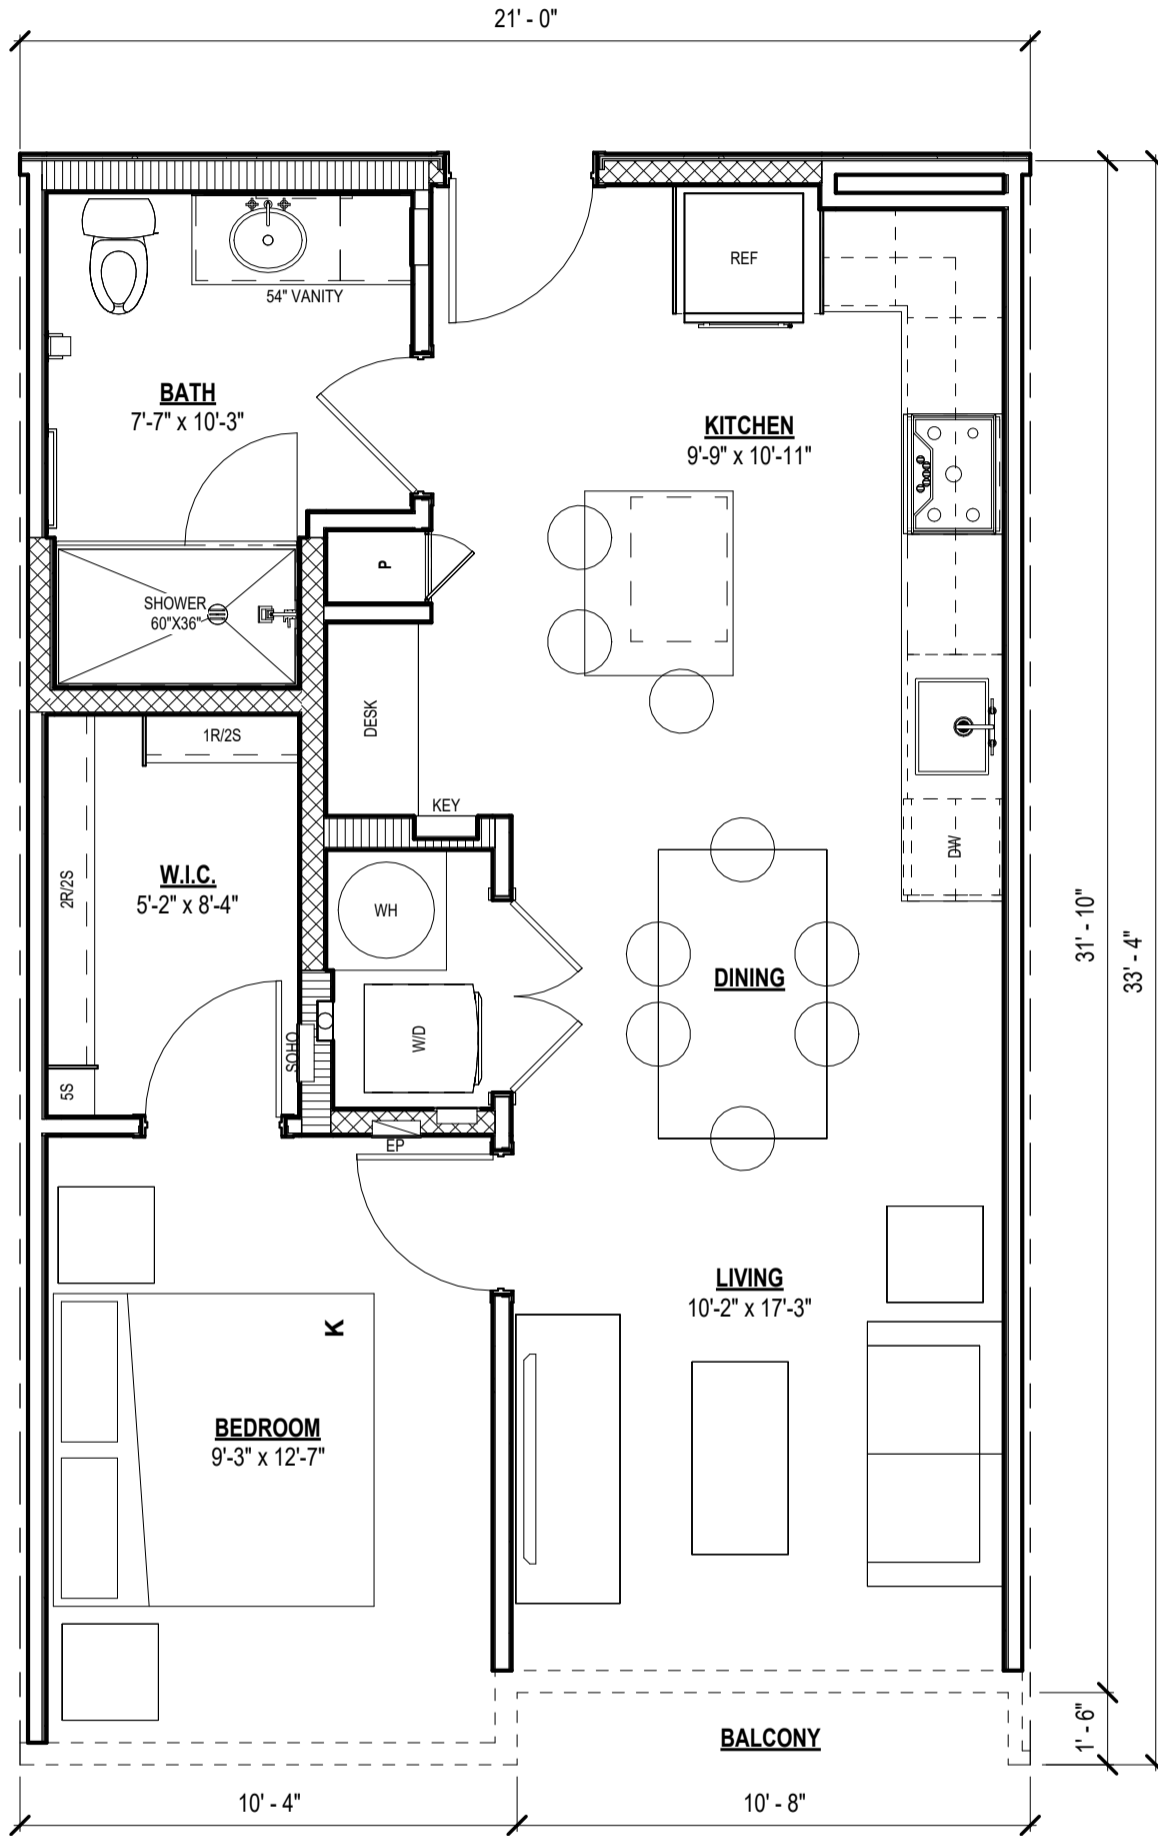


UNIT PLAN A1

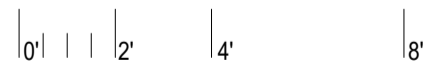


LIVING	674 SF
BALCONY	15 SF
	689 SF

SCALE: 1/4" = 1'-0"

Project Name

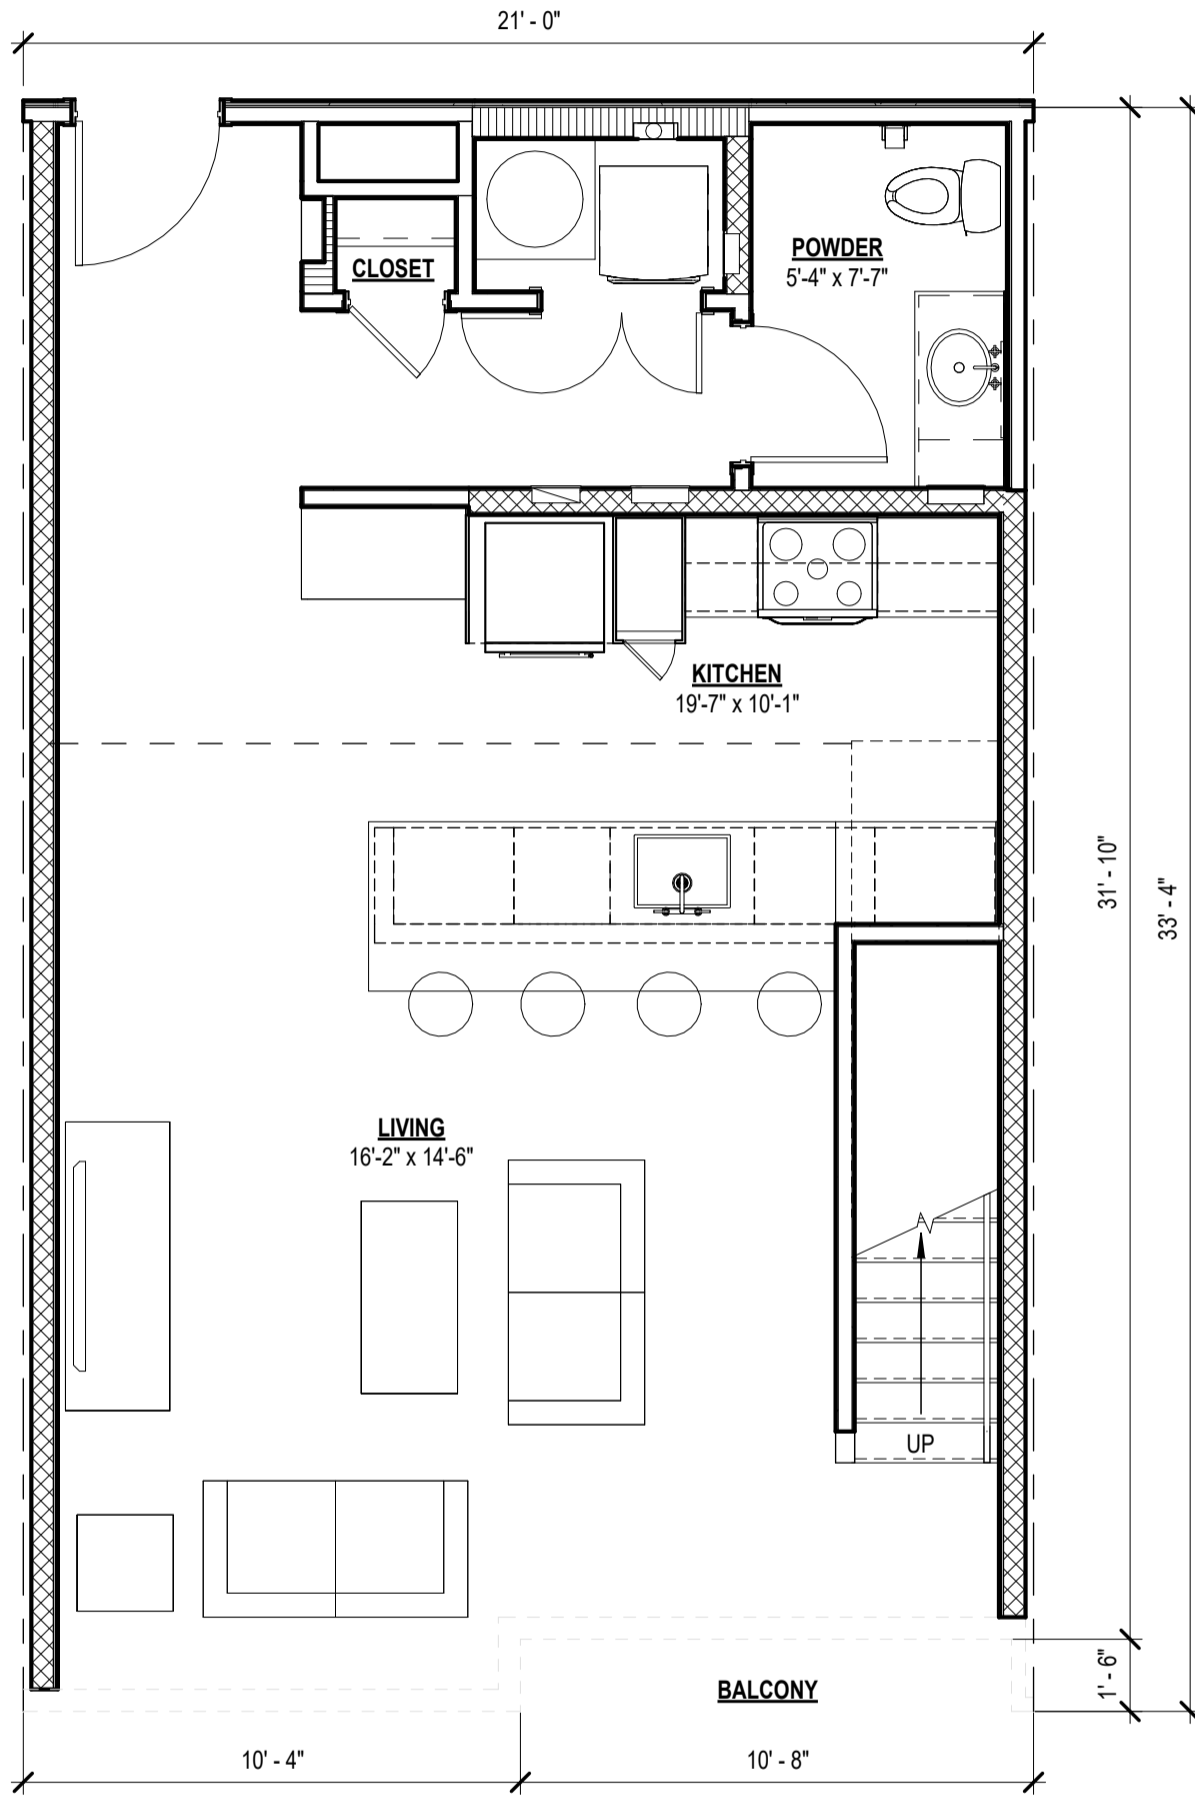


UNIT PLAN A1L

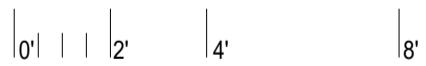


MEZZANINE	278 SF
LIVING	674 SF
BALCONY	15 SF
	967 SF

SCALE: 1/4" = 1'-0"

Project Name

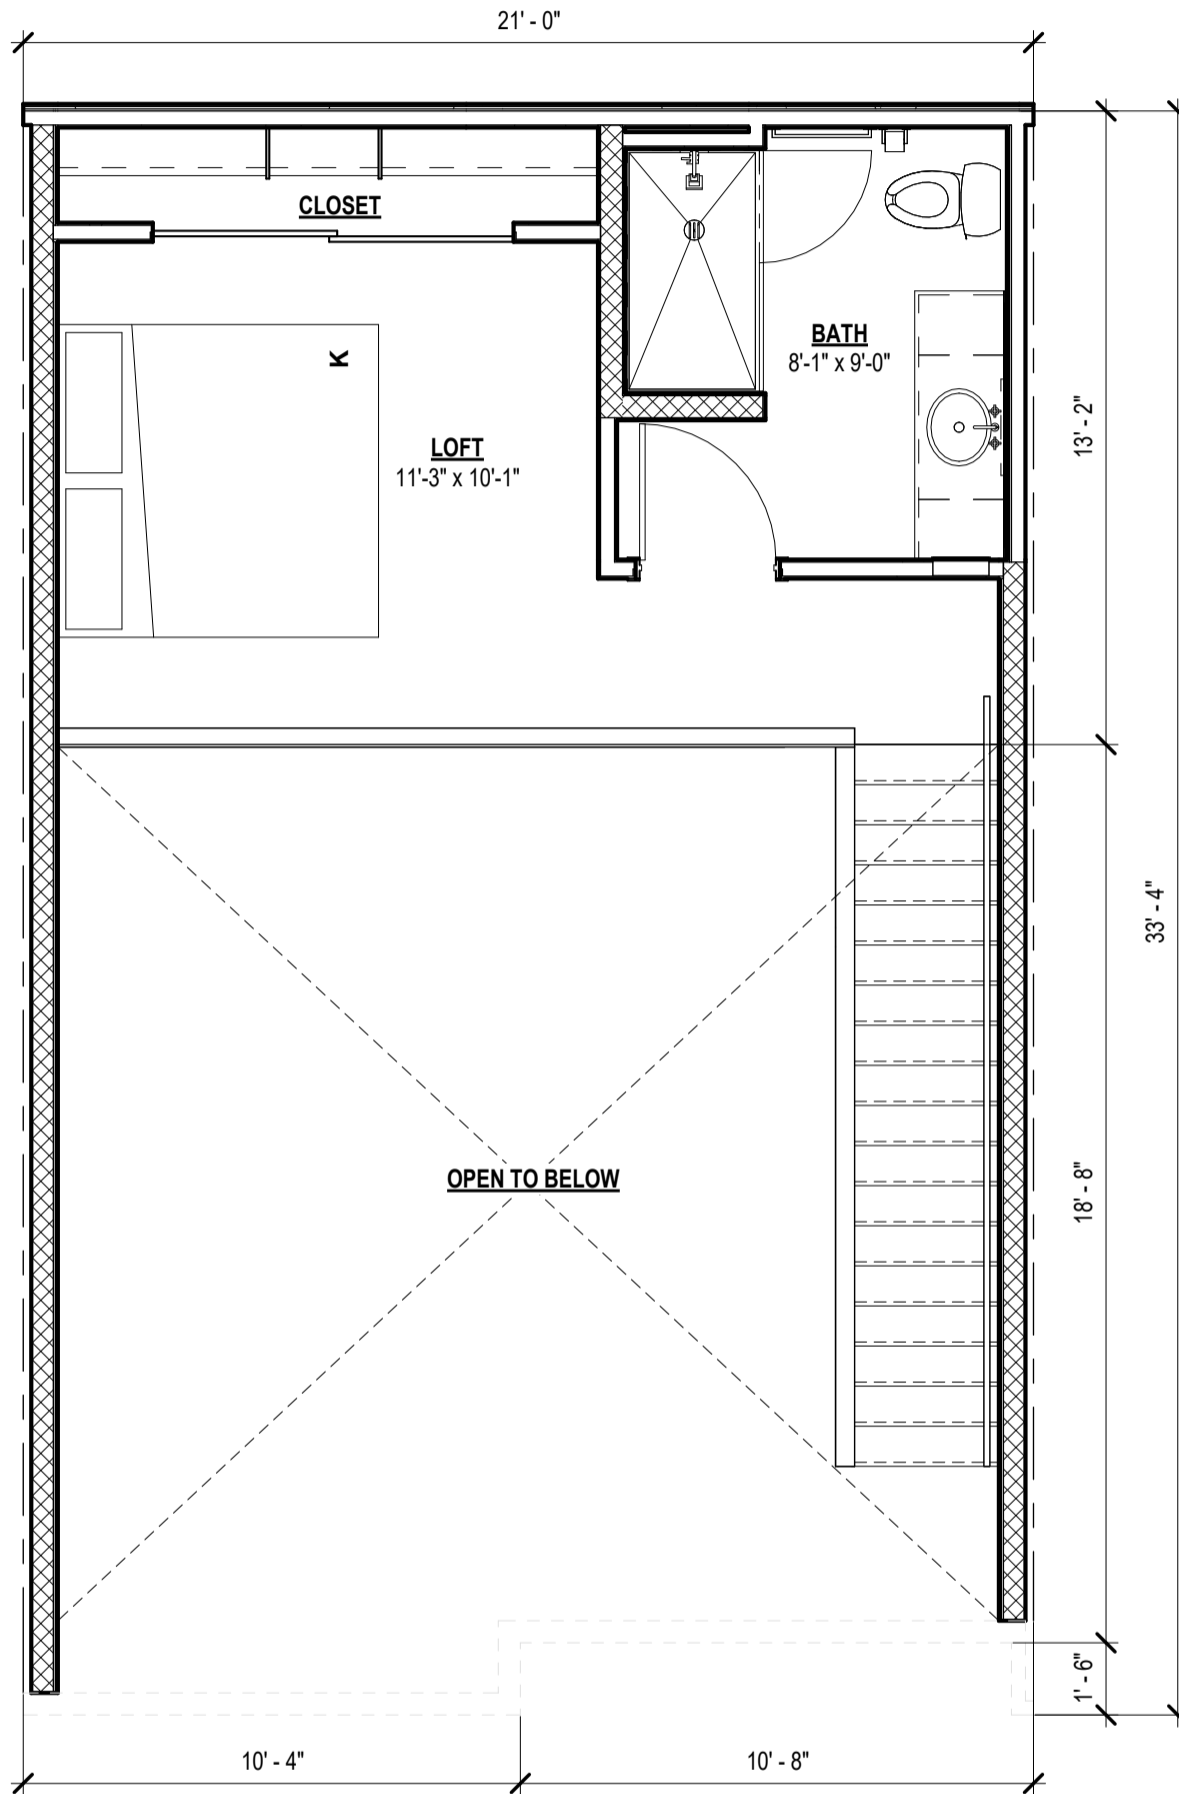


UNIT PLAN A1L - MEZZANINE

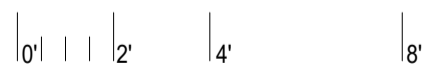

MEZZANINE	278 SF
LIVING	674 SF
BALCONY	15 SF
	967 SF

SCALE: 1/4" = 1'-0"

Project Name

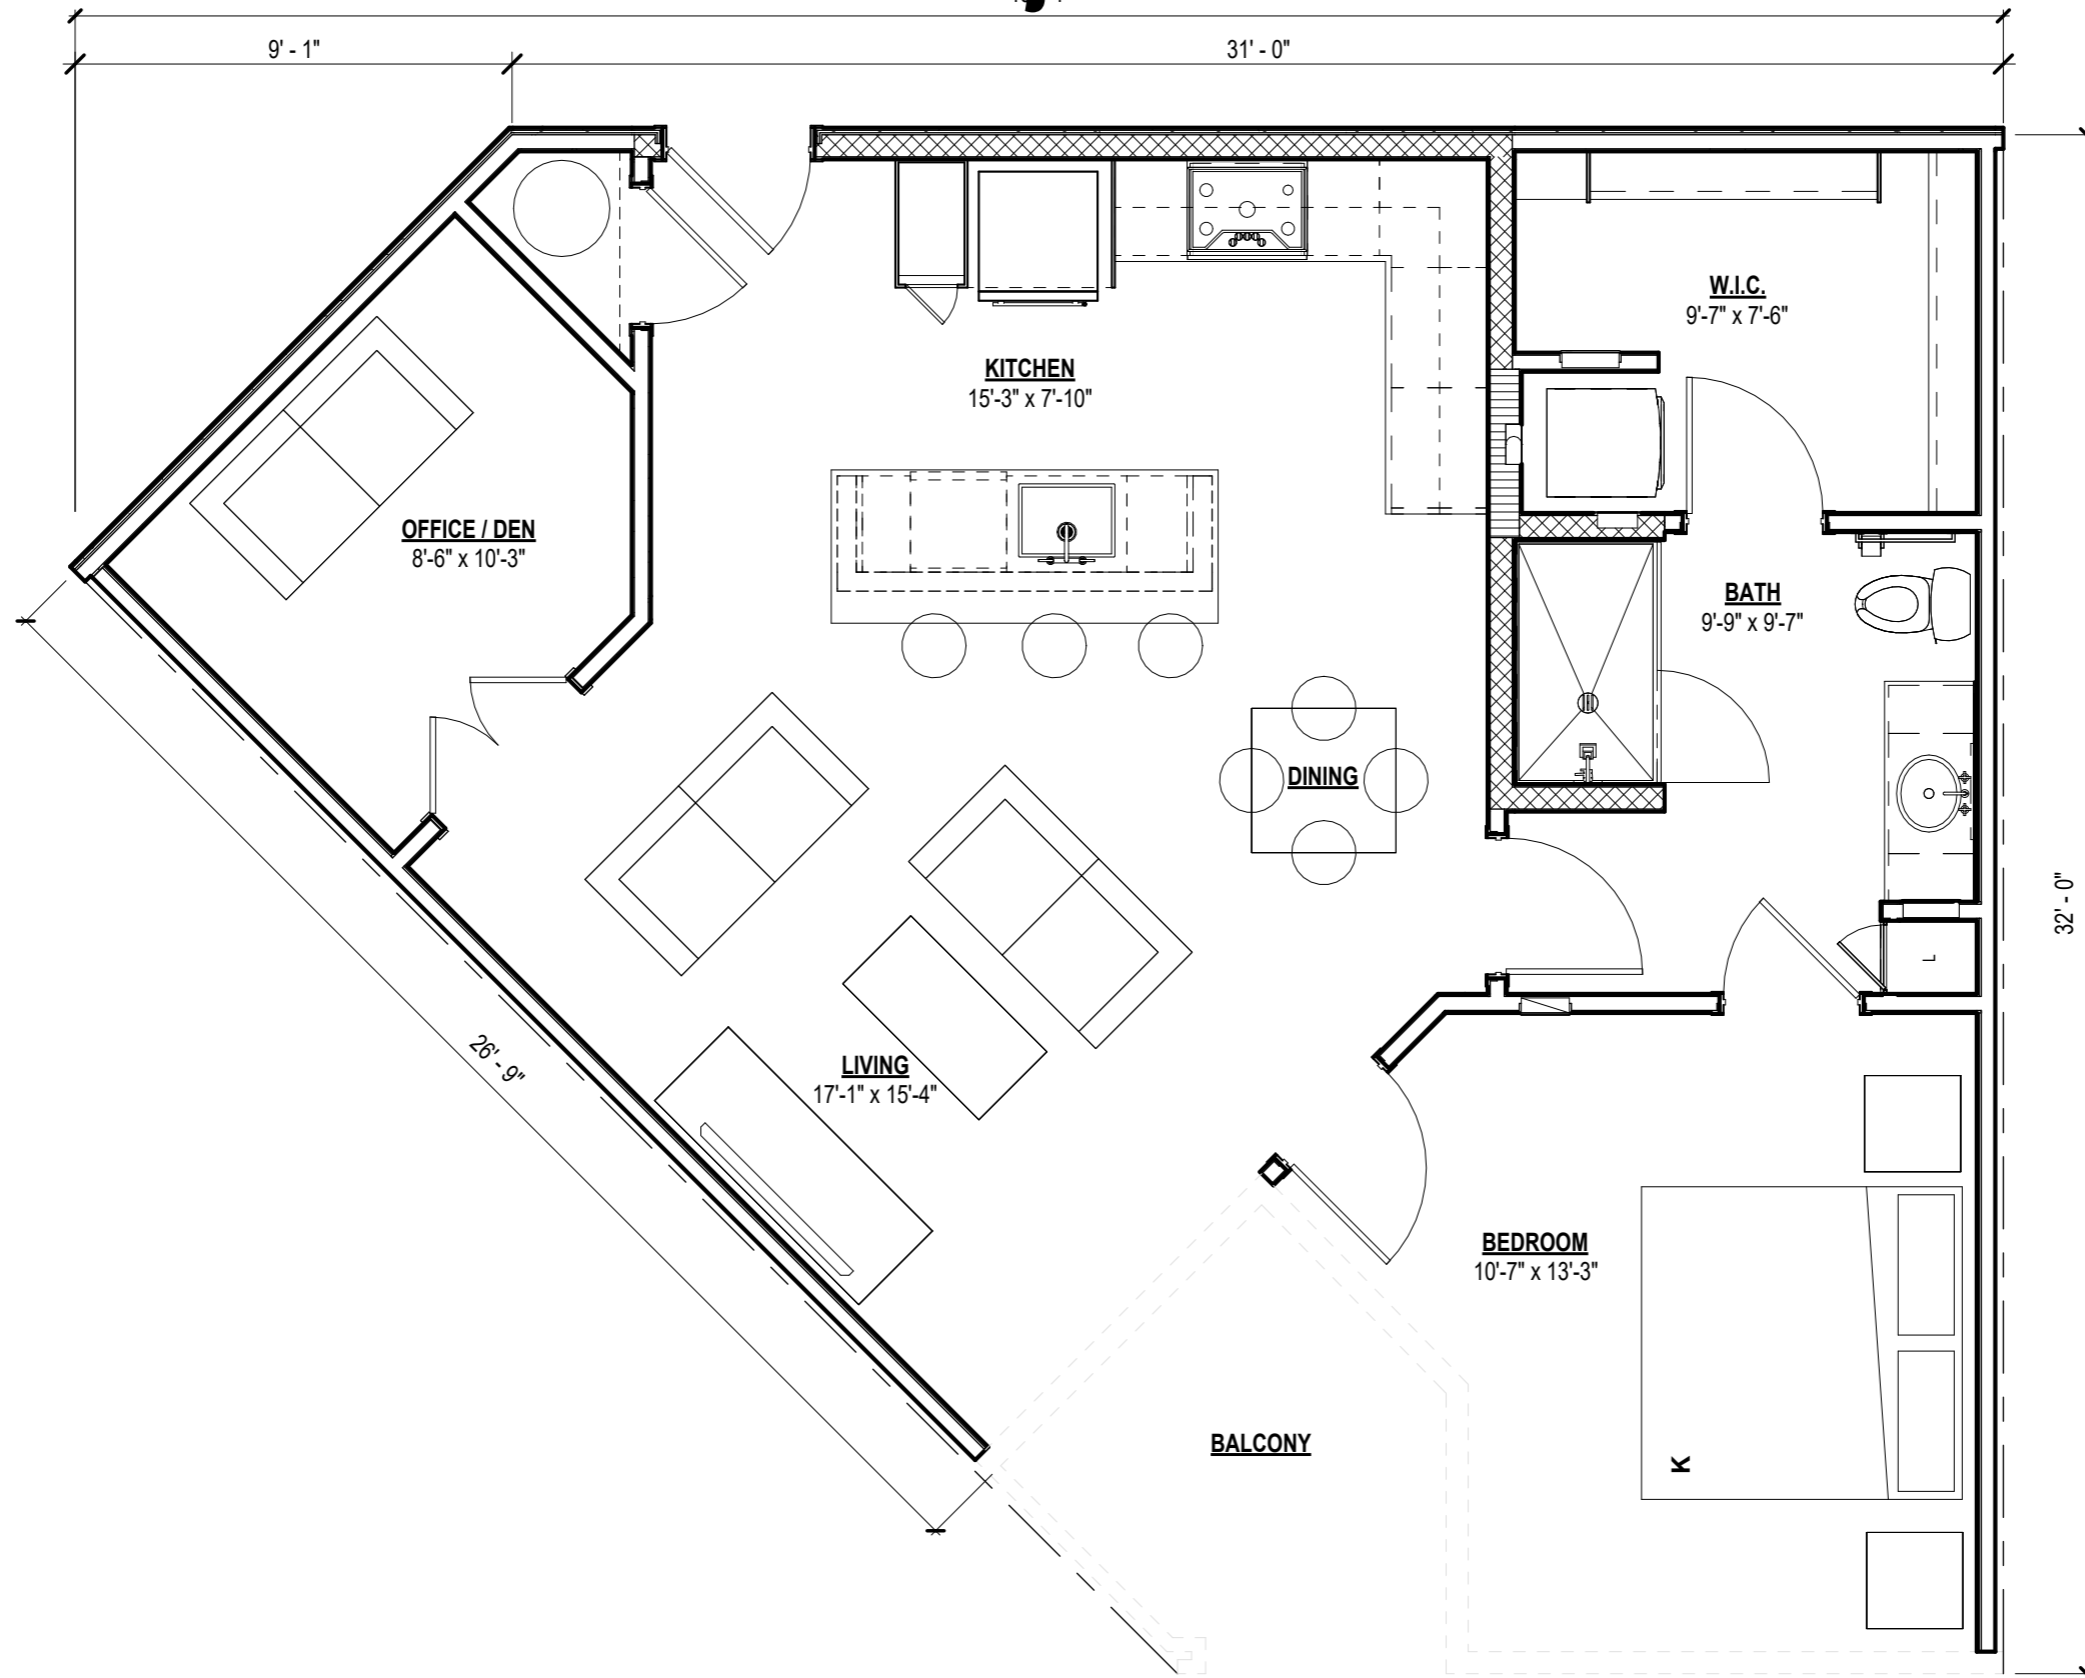


UNIT PLAN A2

LIVING	903 SF
BALCONY	58 SF
	962 SF



SCALE: 1/4" = 1'-0"

Project Name

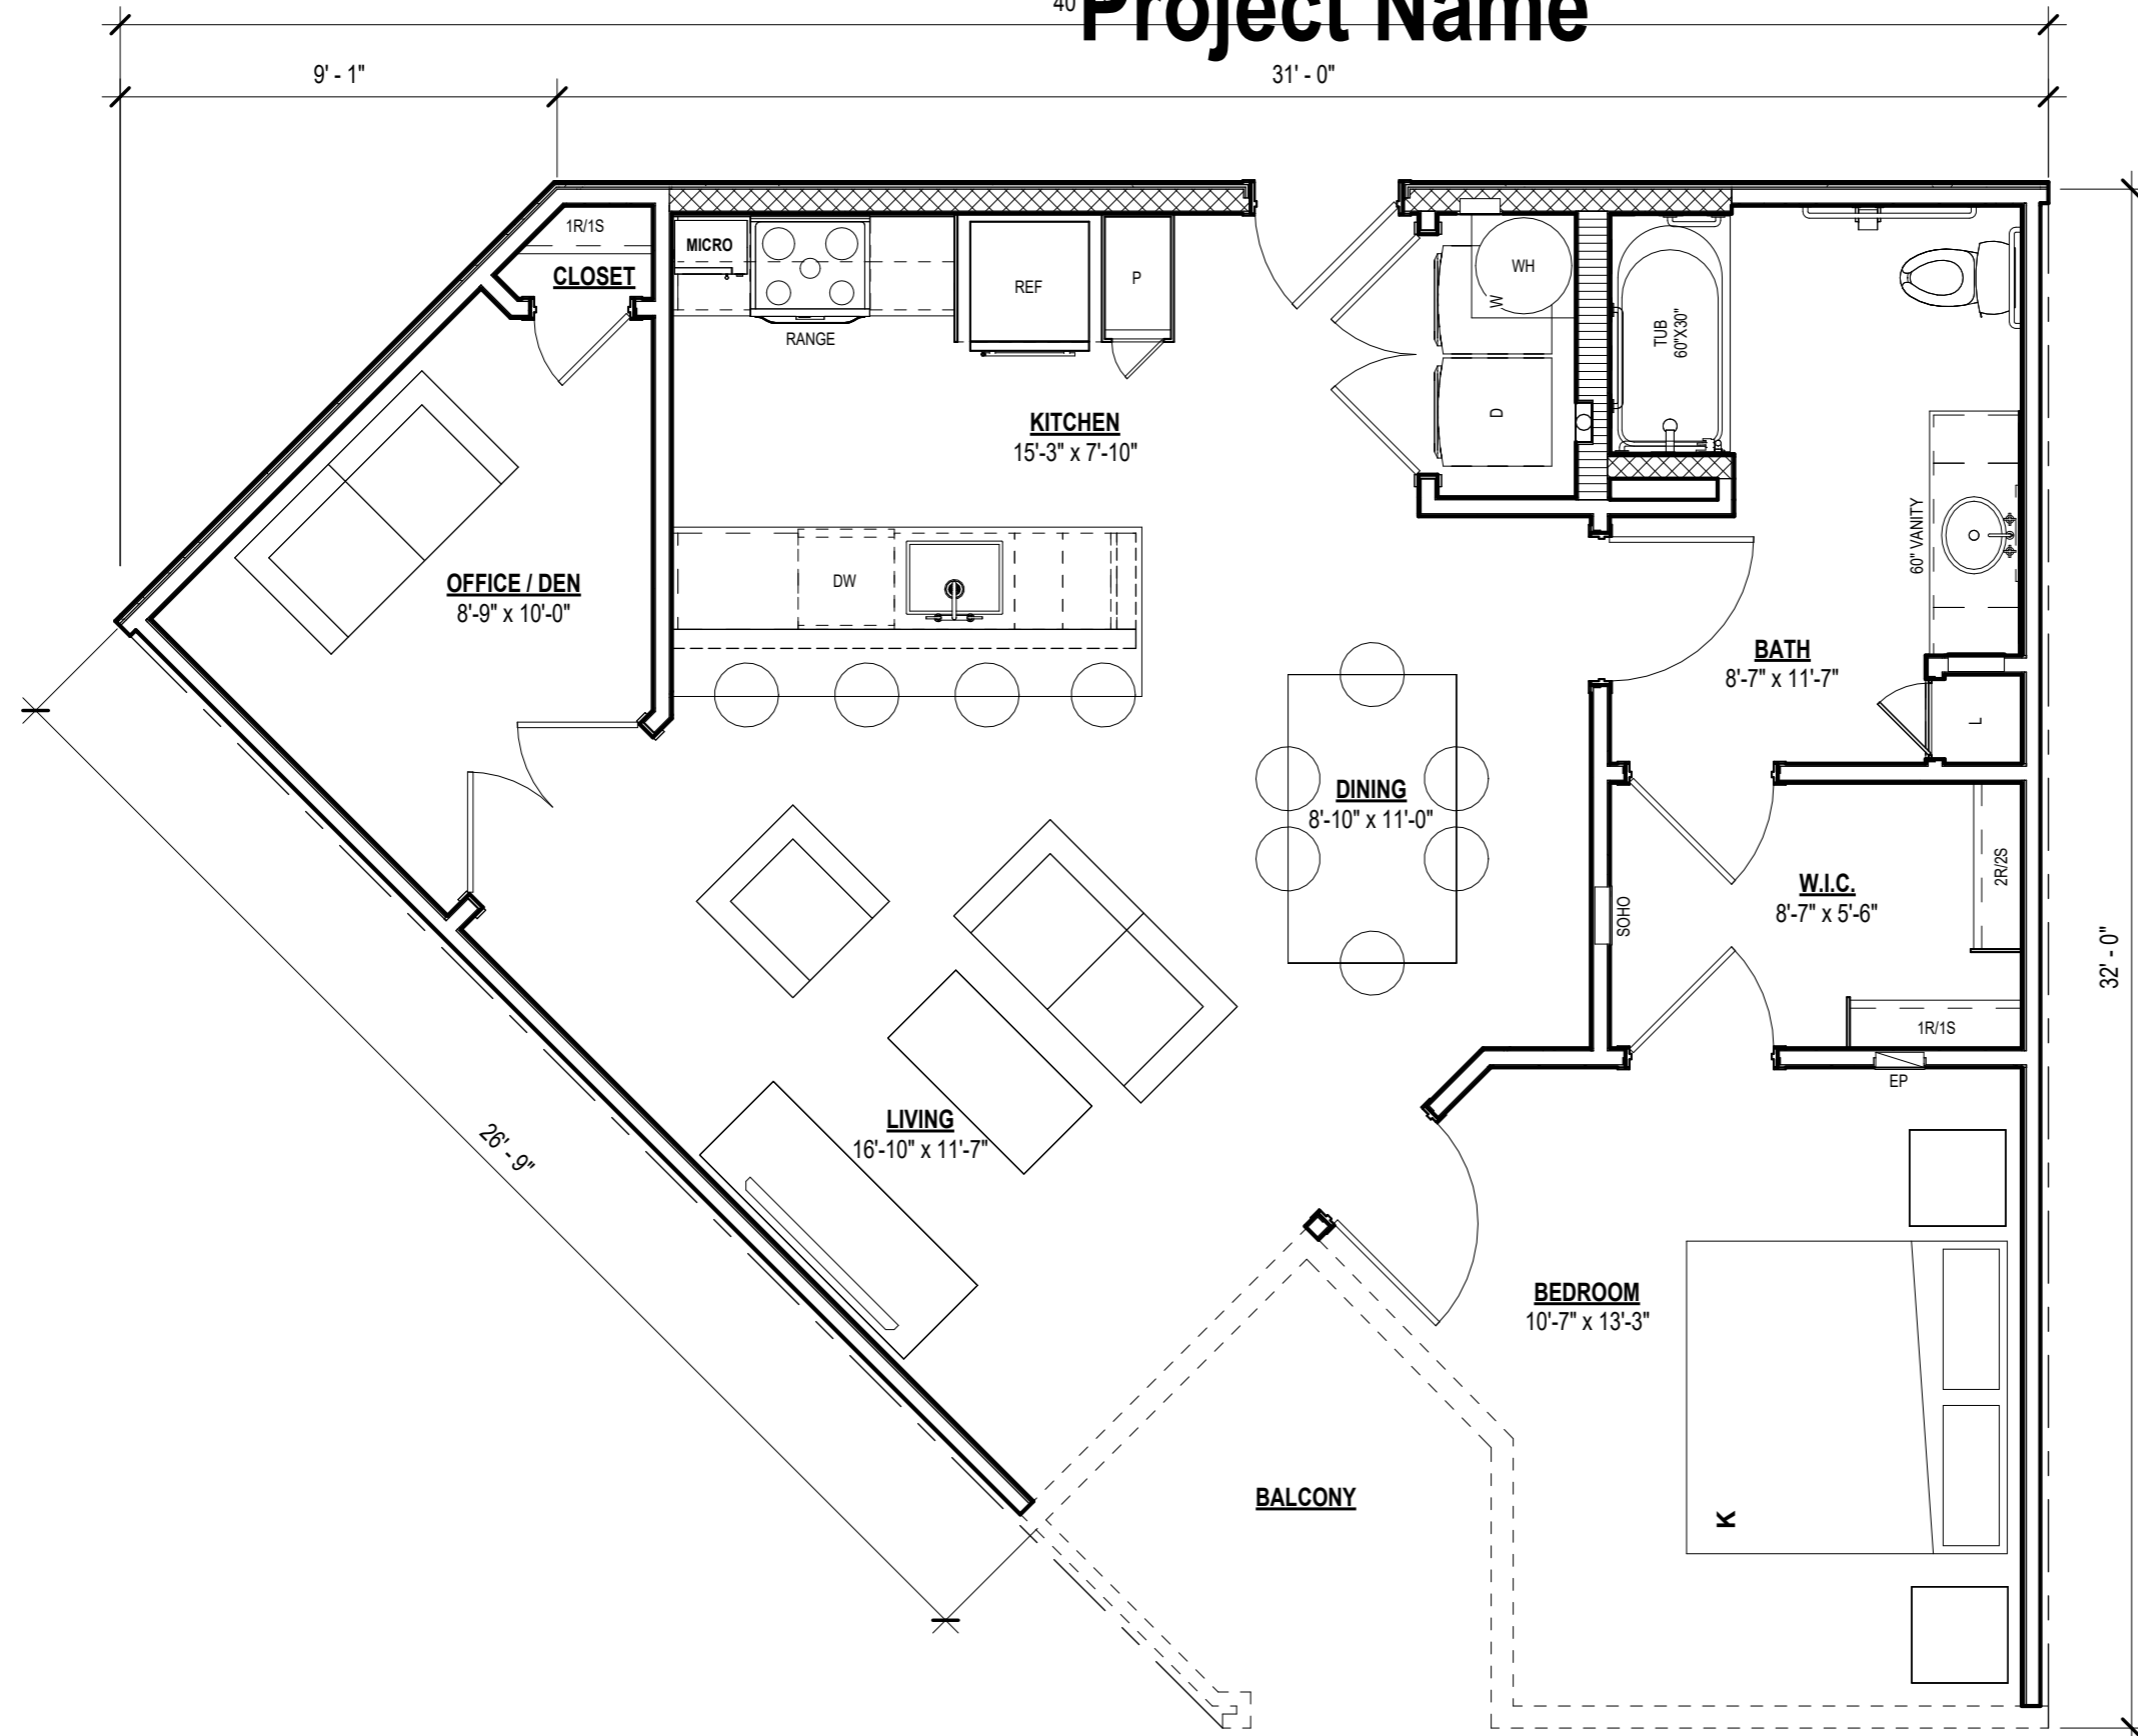


UNIT PLAN A2H

LIVING	903 SF
BALCONY	58 SF
	962 SF



SCALE: 1/4" = 1'-0"

Project Name

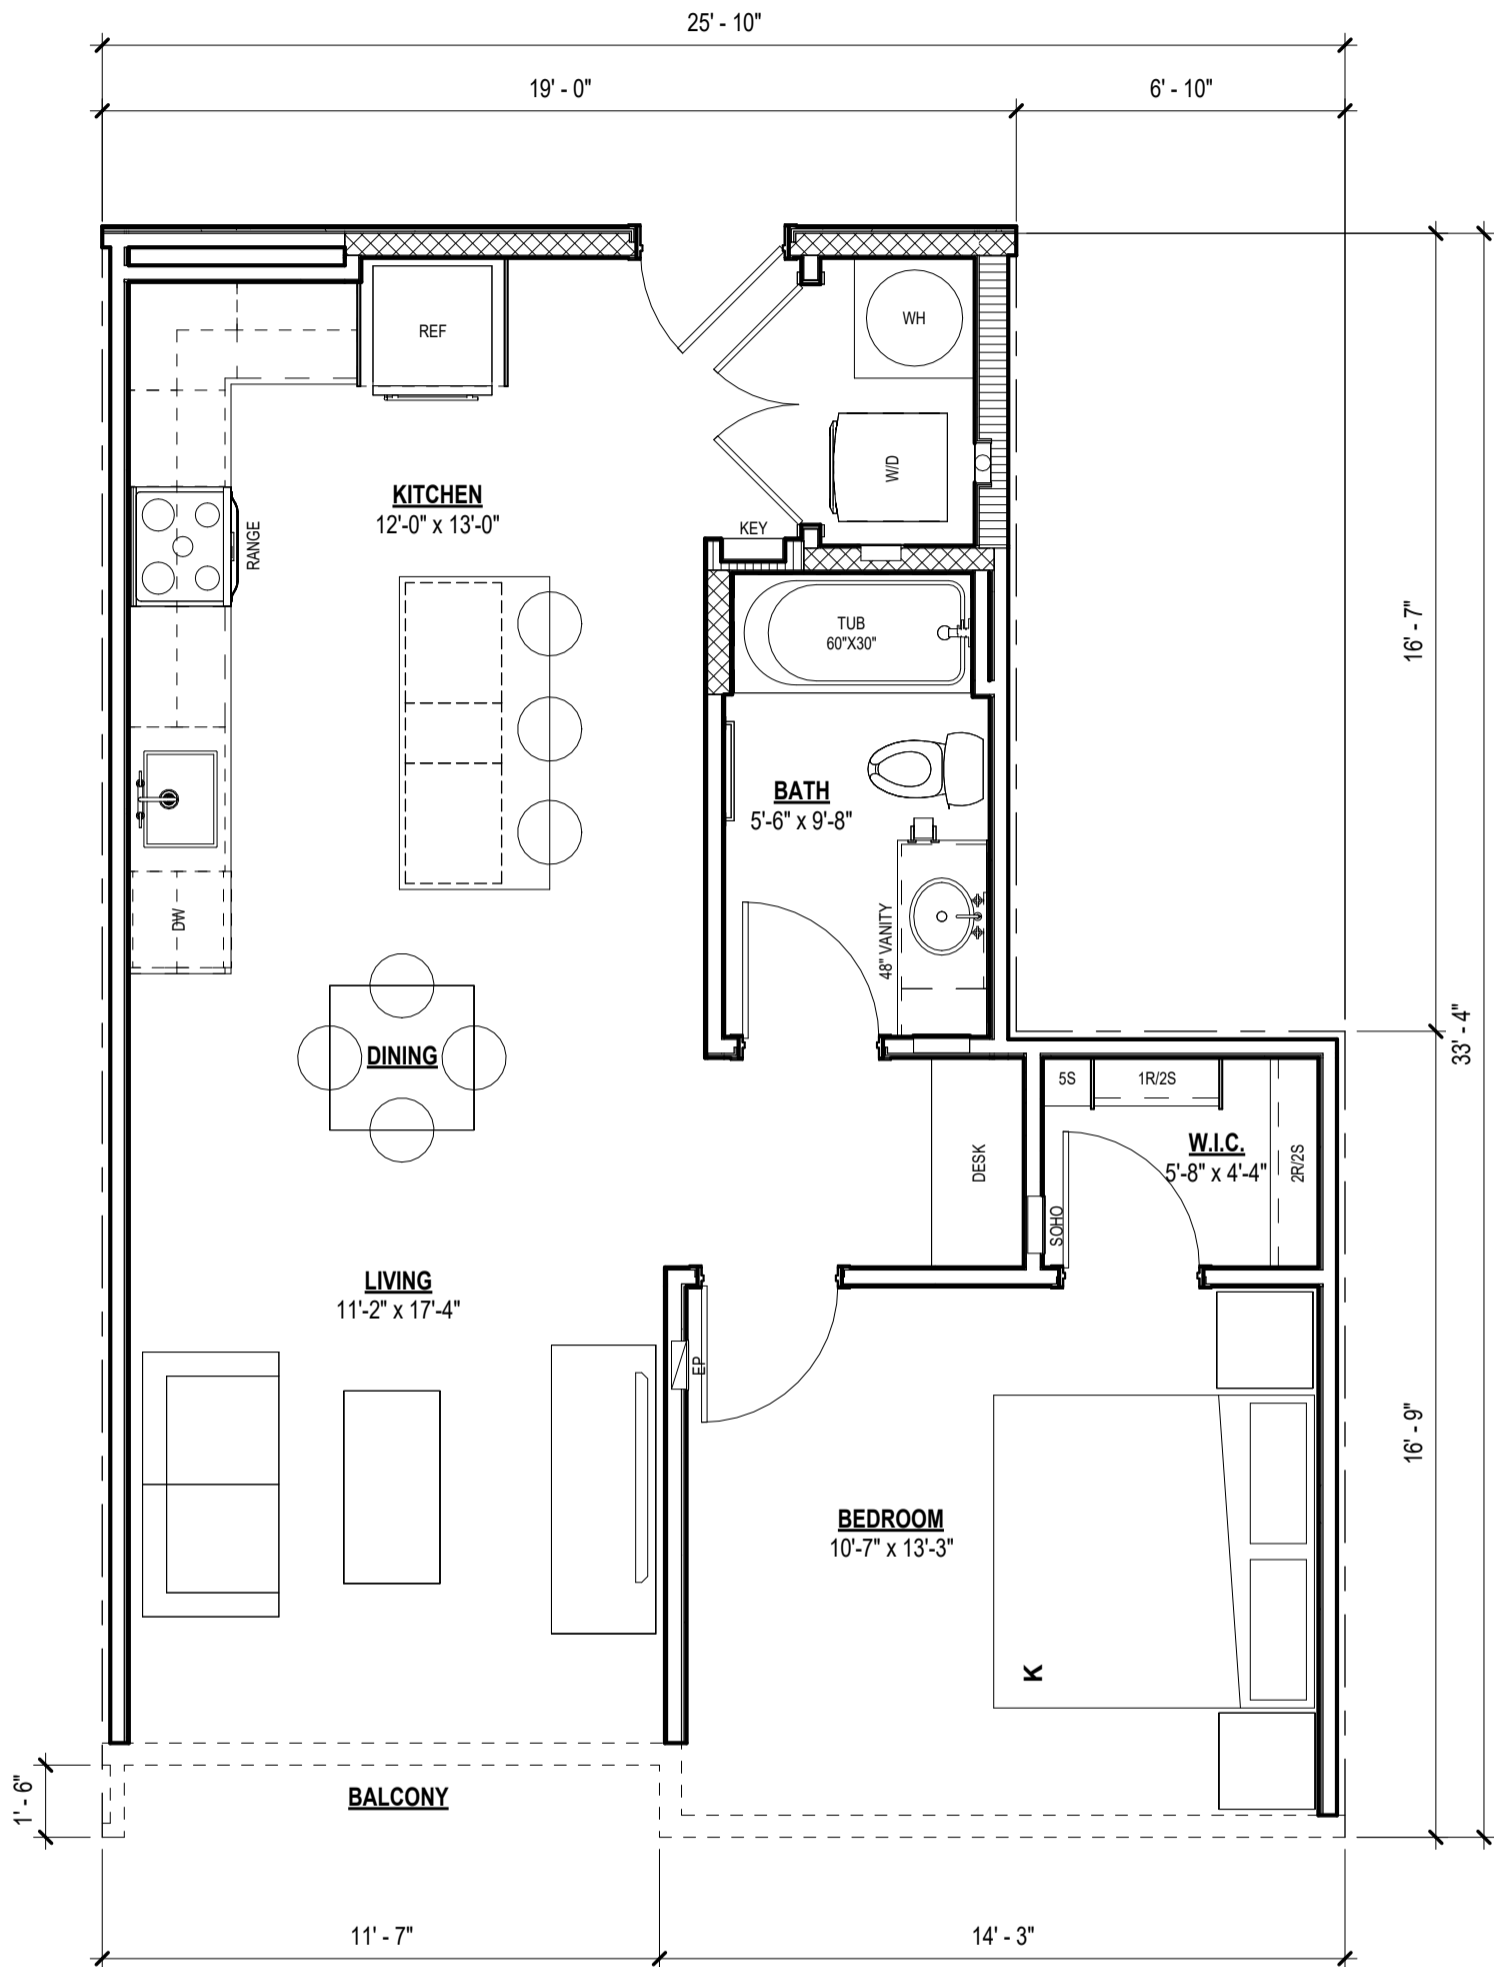


UNIT PLAN A3



SCALE: 1/4" = 1'-0"

LIVING	718 SF
BALCONY	17 SF
	735 SF

Project Name

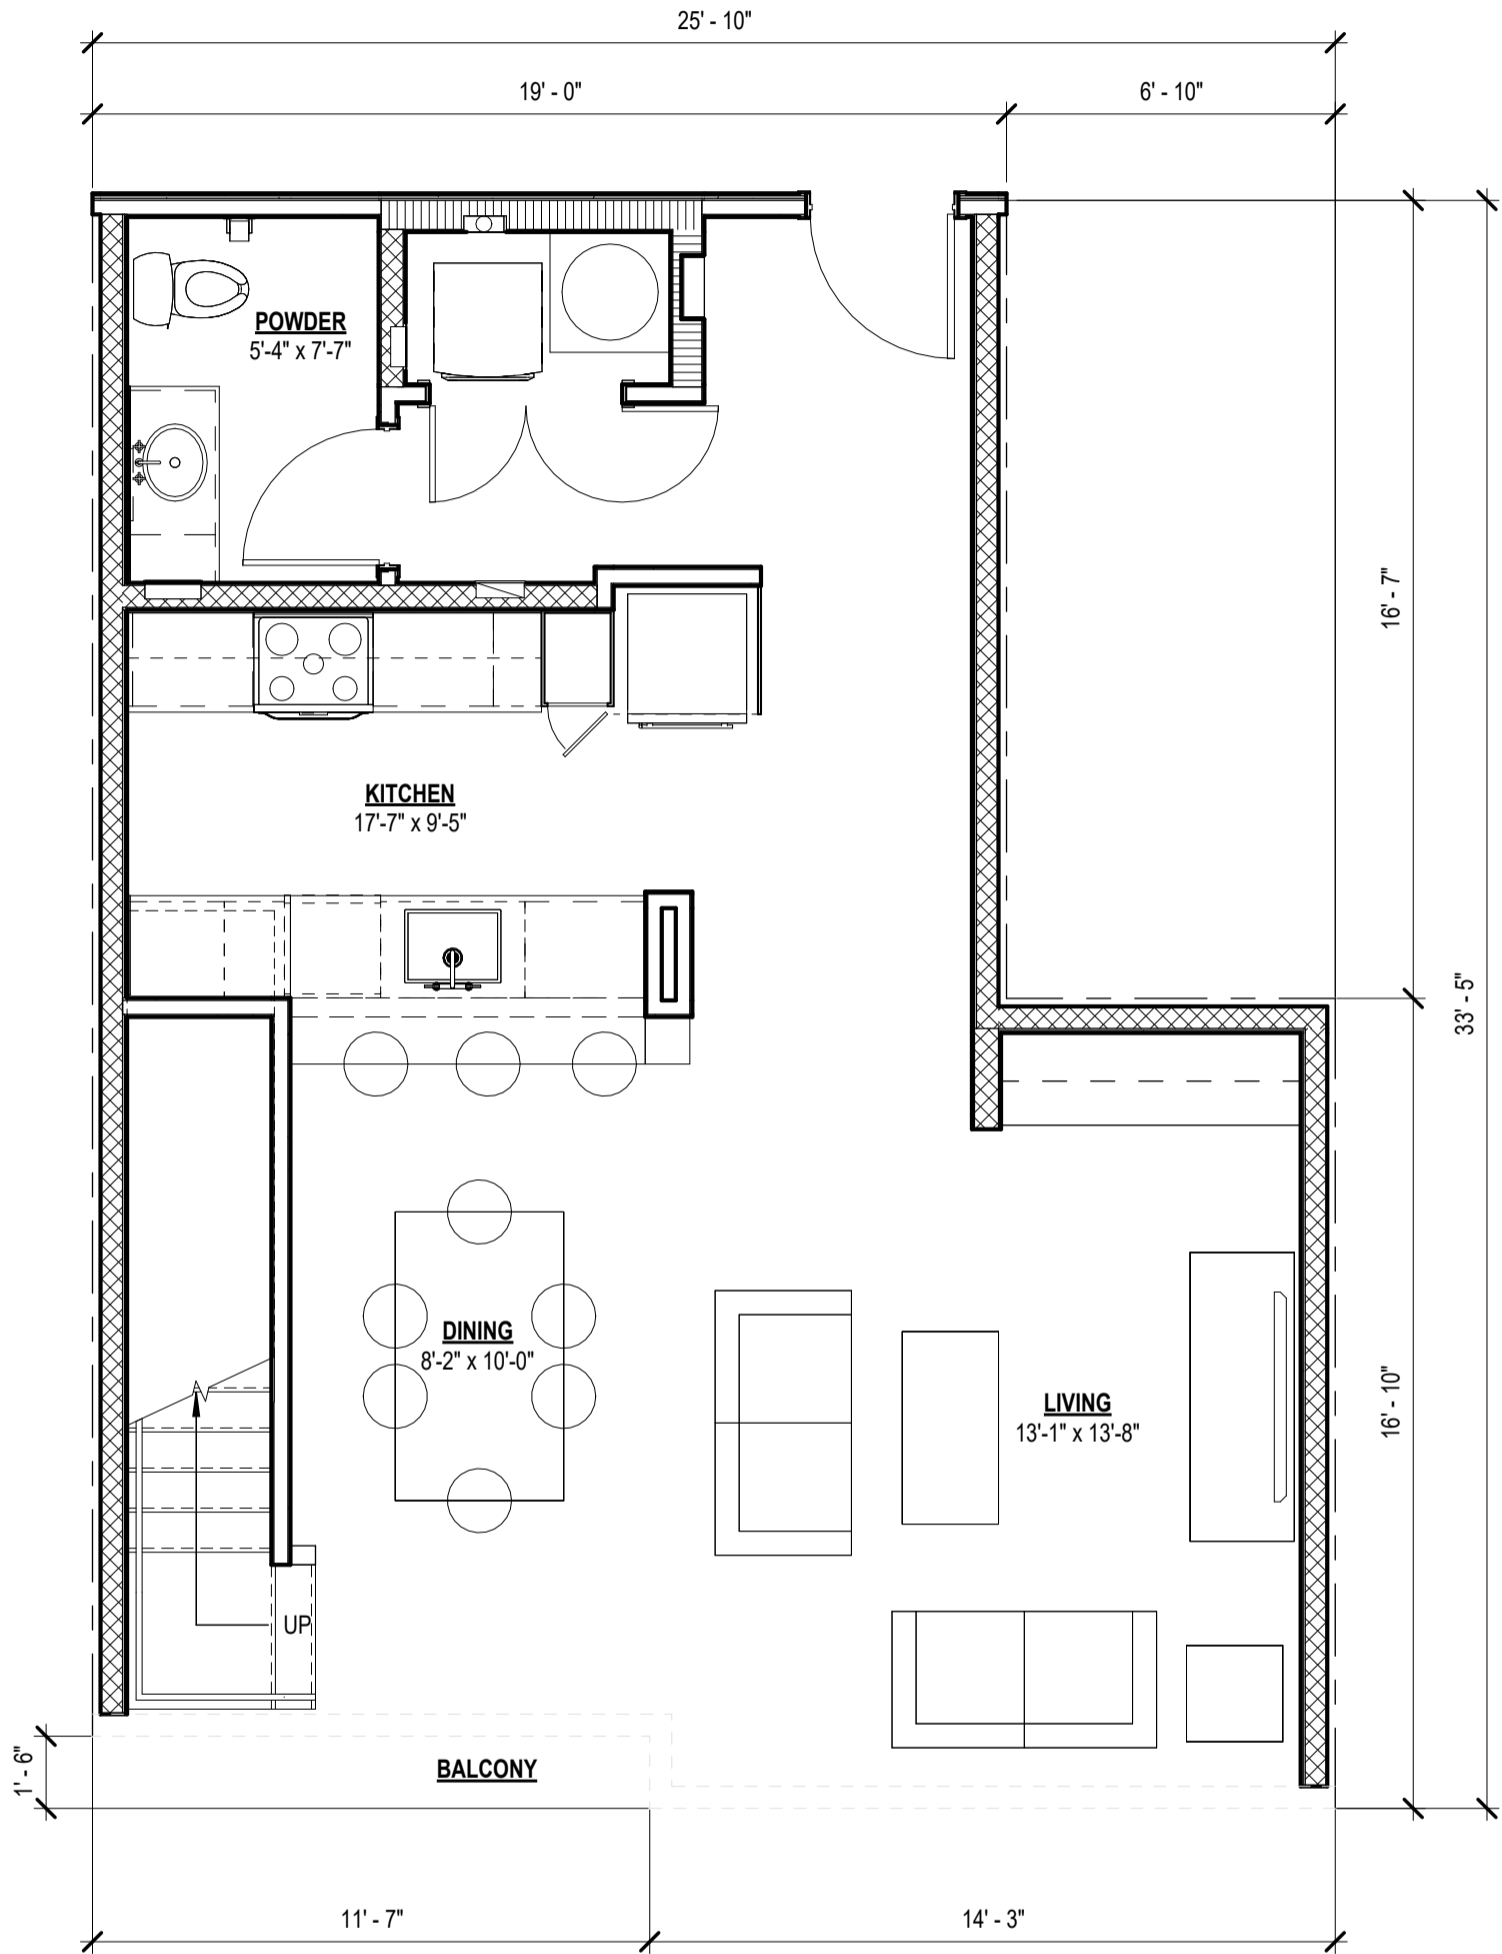


UNIT PLAN A3L



SCALE: 1/4" = 1'-0"

MEZZANINE	263 SF
LIVING	720 SF
BALCONY	17 SF
	999 SF

Project Name

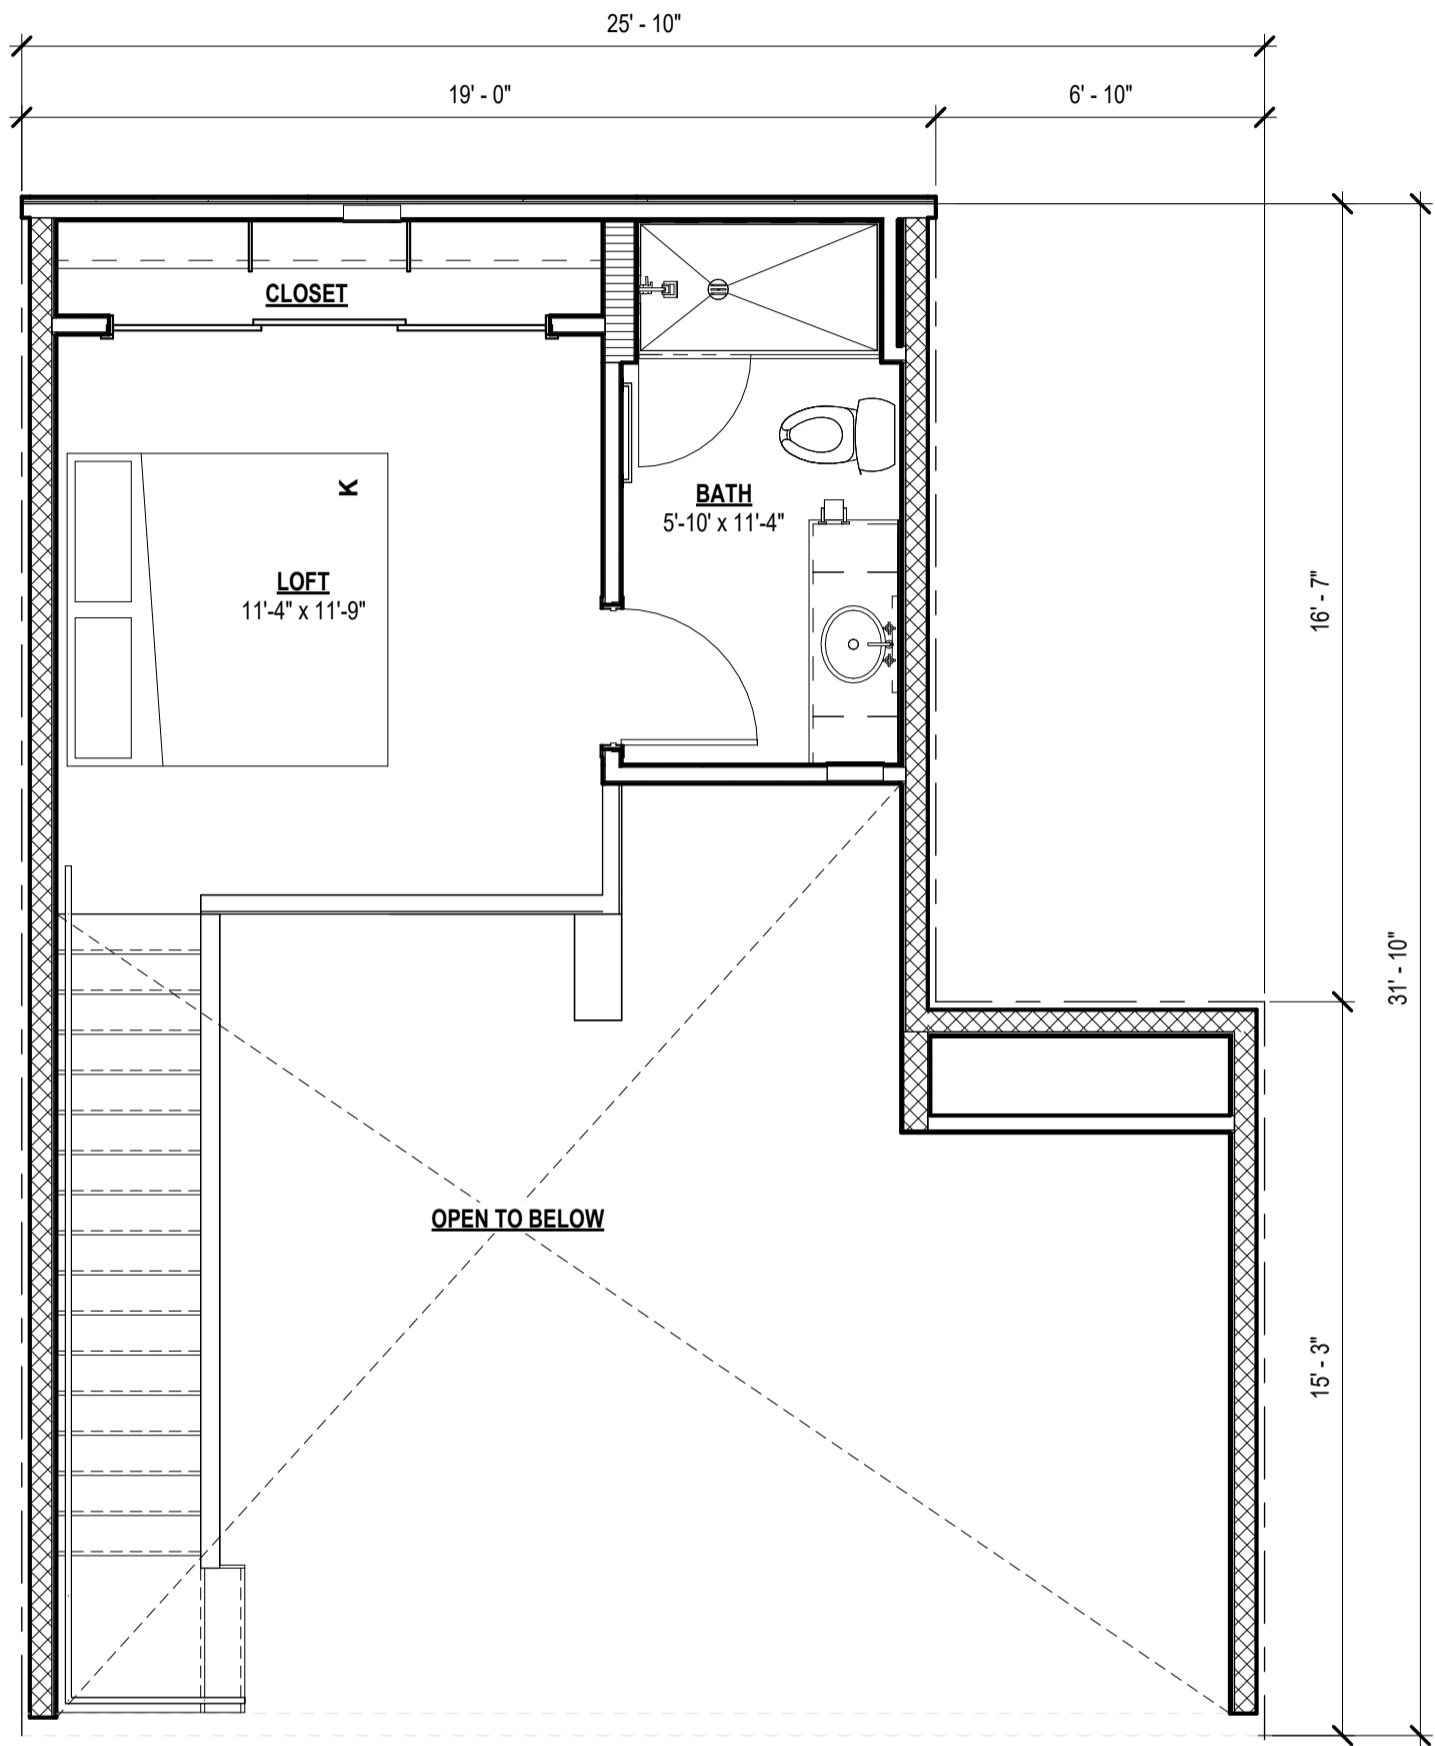


UNIT PLAN A3L - MEZZANINE




MEZZANINE	263 SF
LIVING	720 SF
BALCONY	17 SF
	999 SF

SCALE: 1/4" = 1'-0"

Project Name

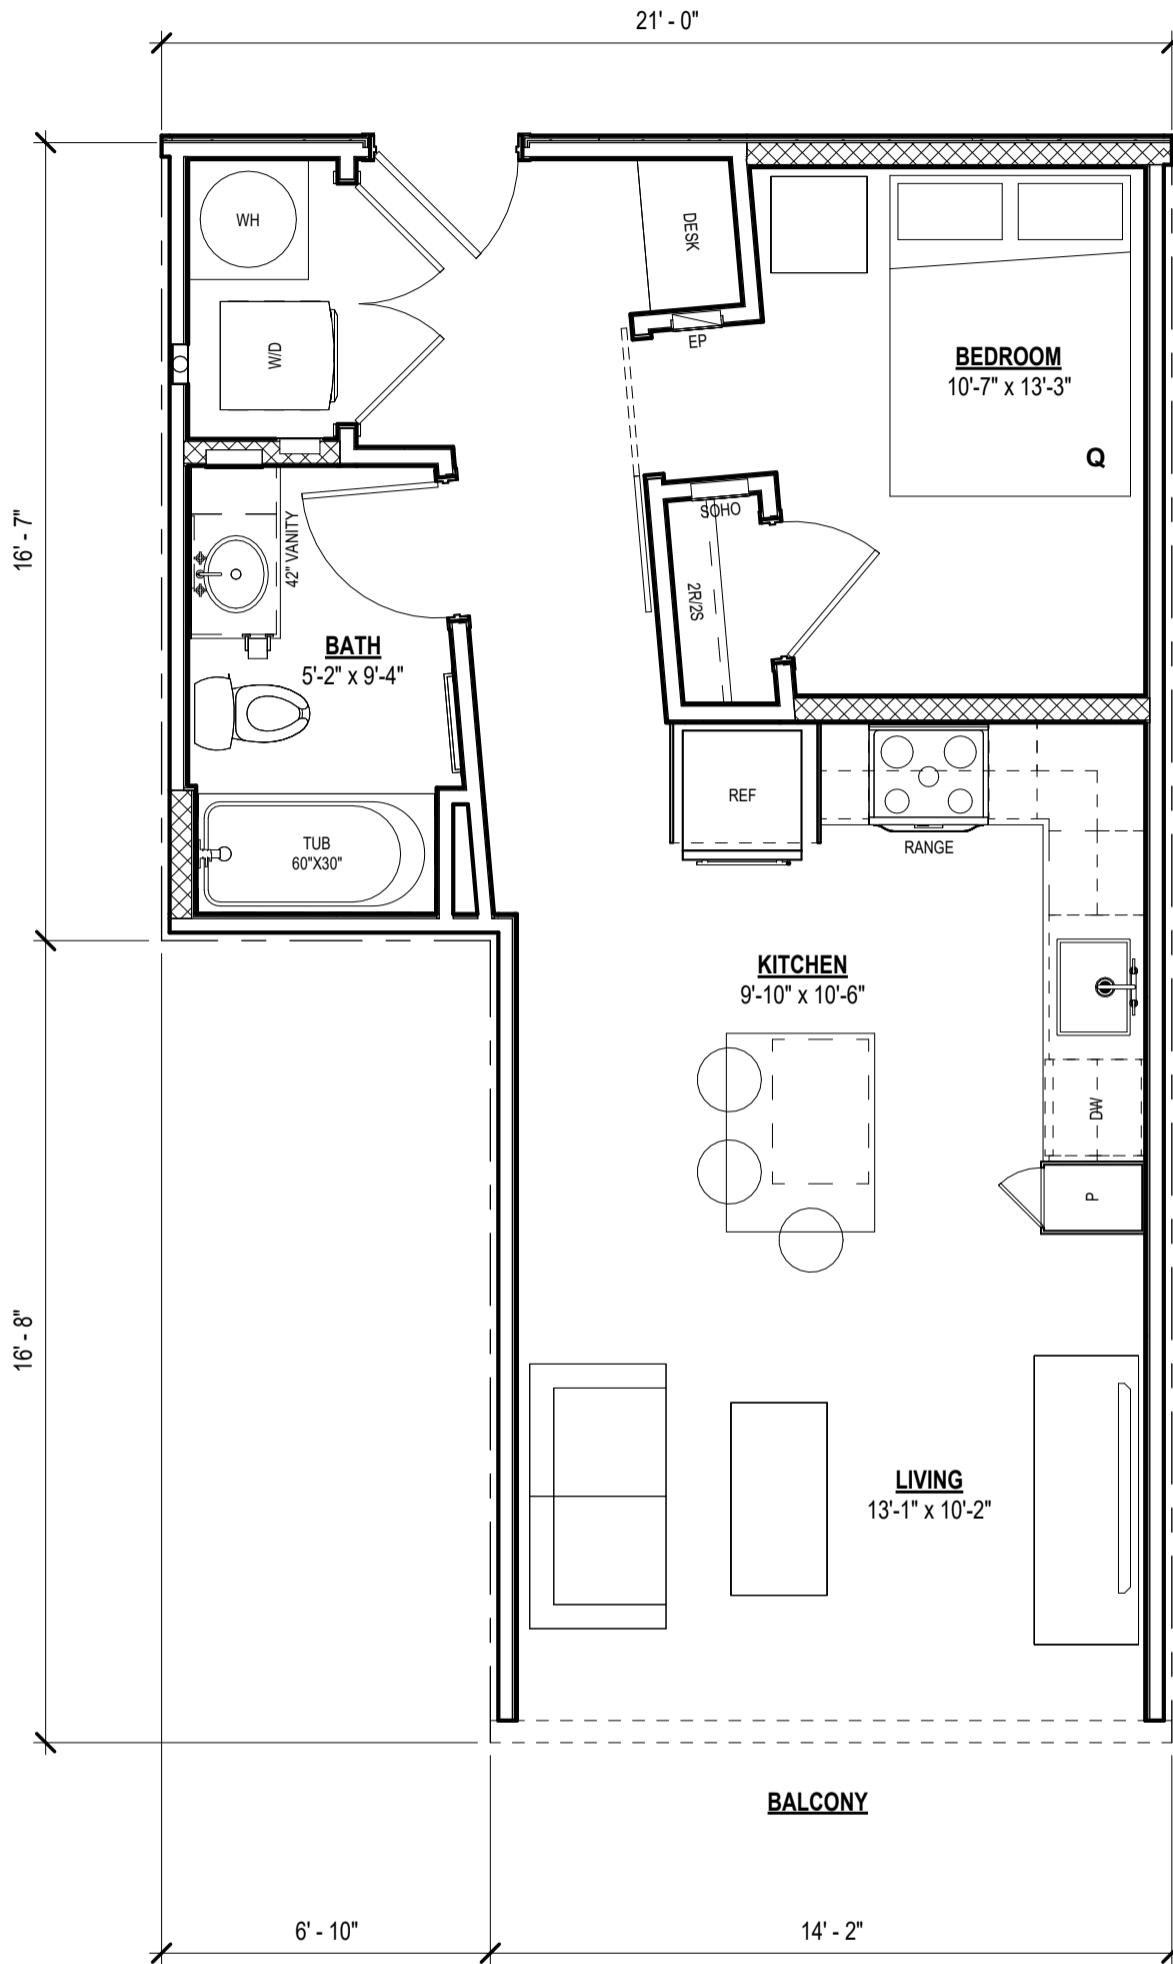


UNIT PLAN A13

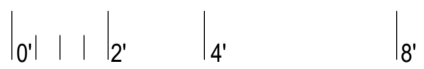

LIVING	578 SF
BALCONY	24 SF
602 SF	

SCALE: 1/4" = 1'-0"

Project Name

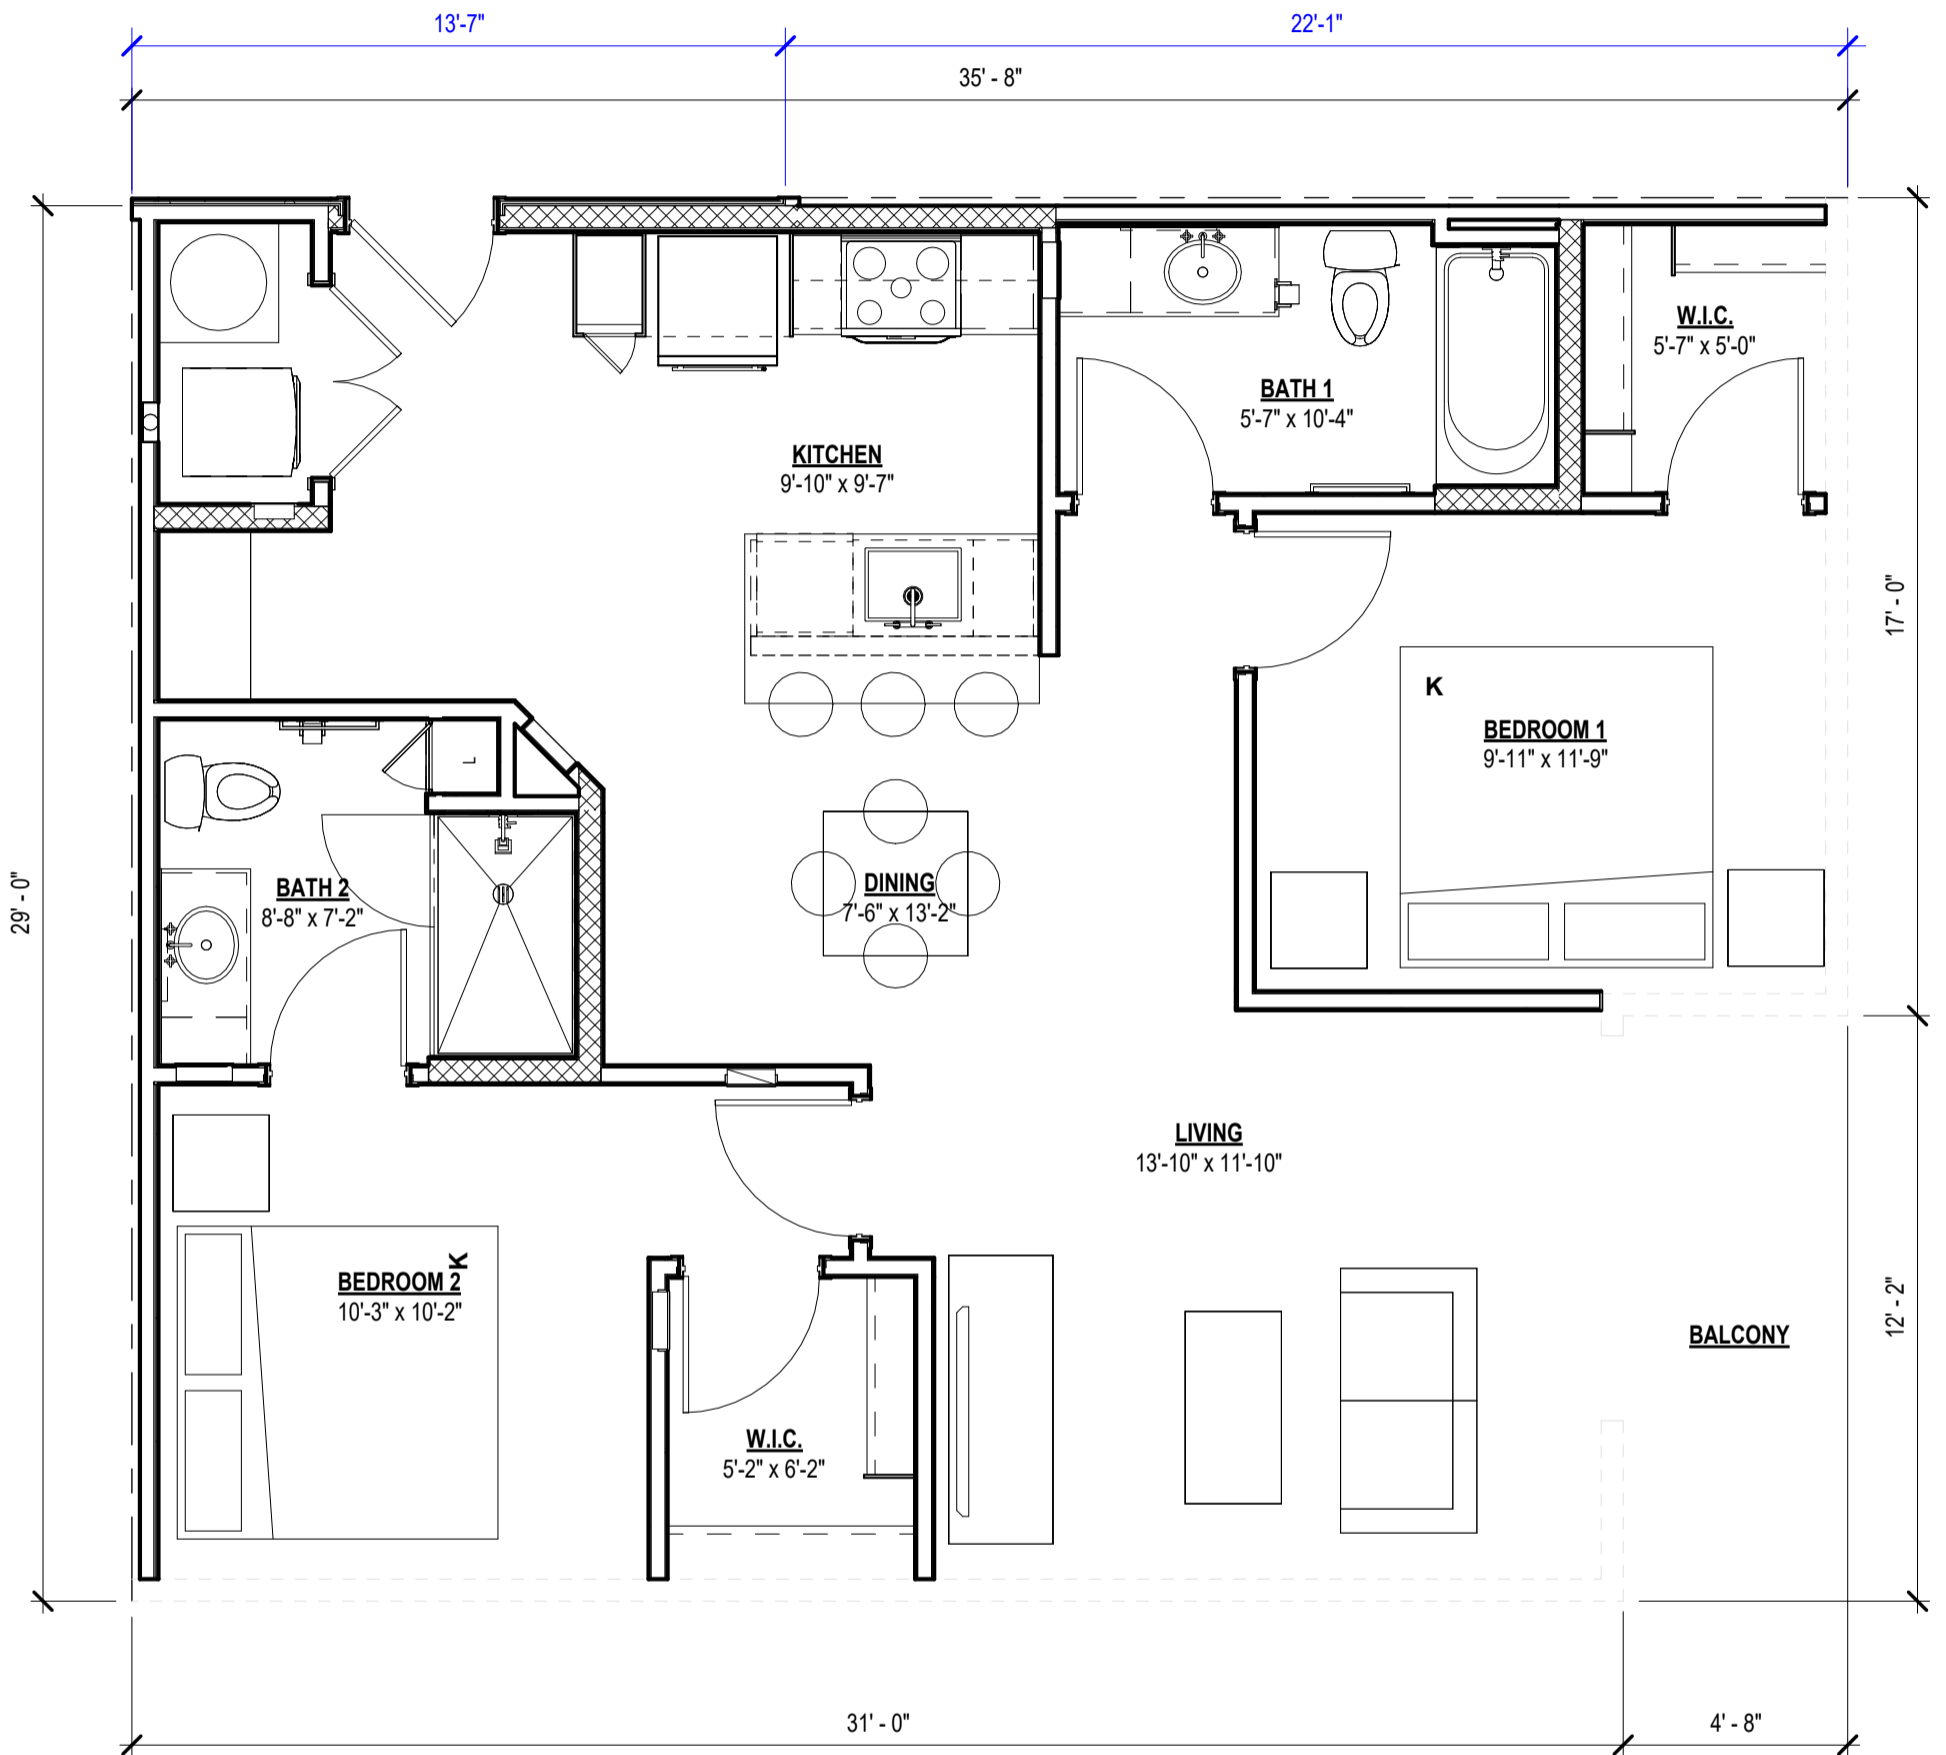


UNIT PLAN B1

LIVING	952 SF
BALCONY	57 SF
1,009 SF	



SCALE: 1/4" = 1'-0"

Project Name

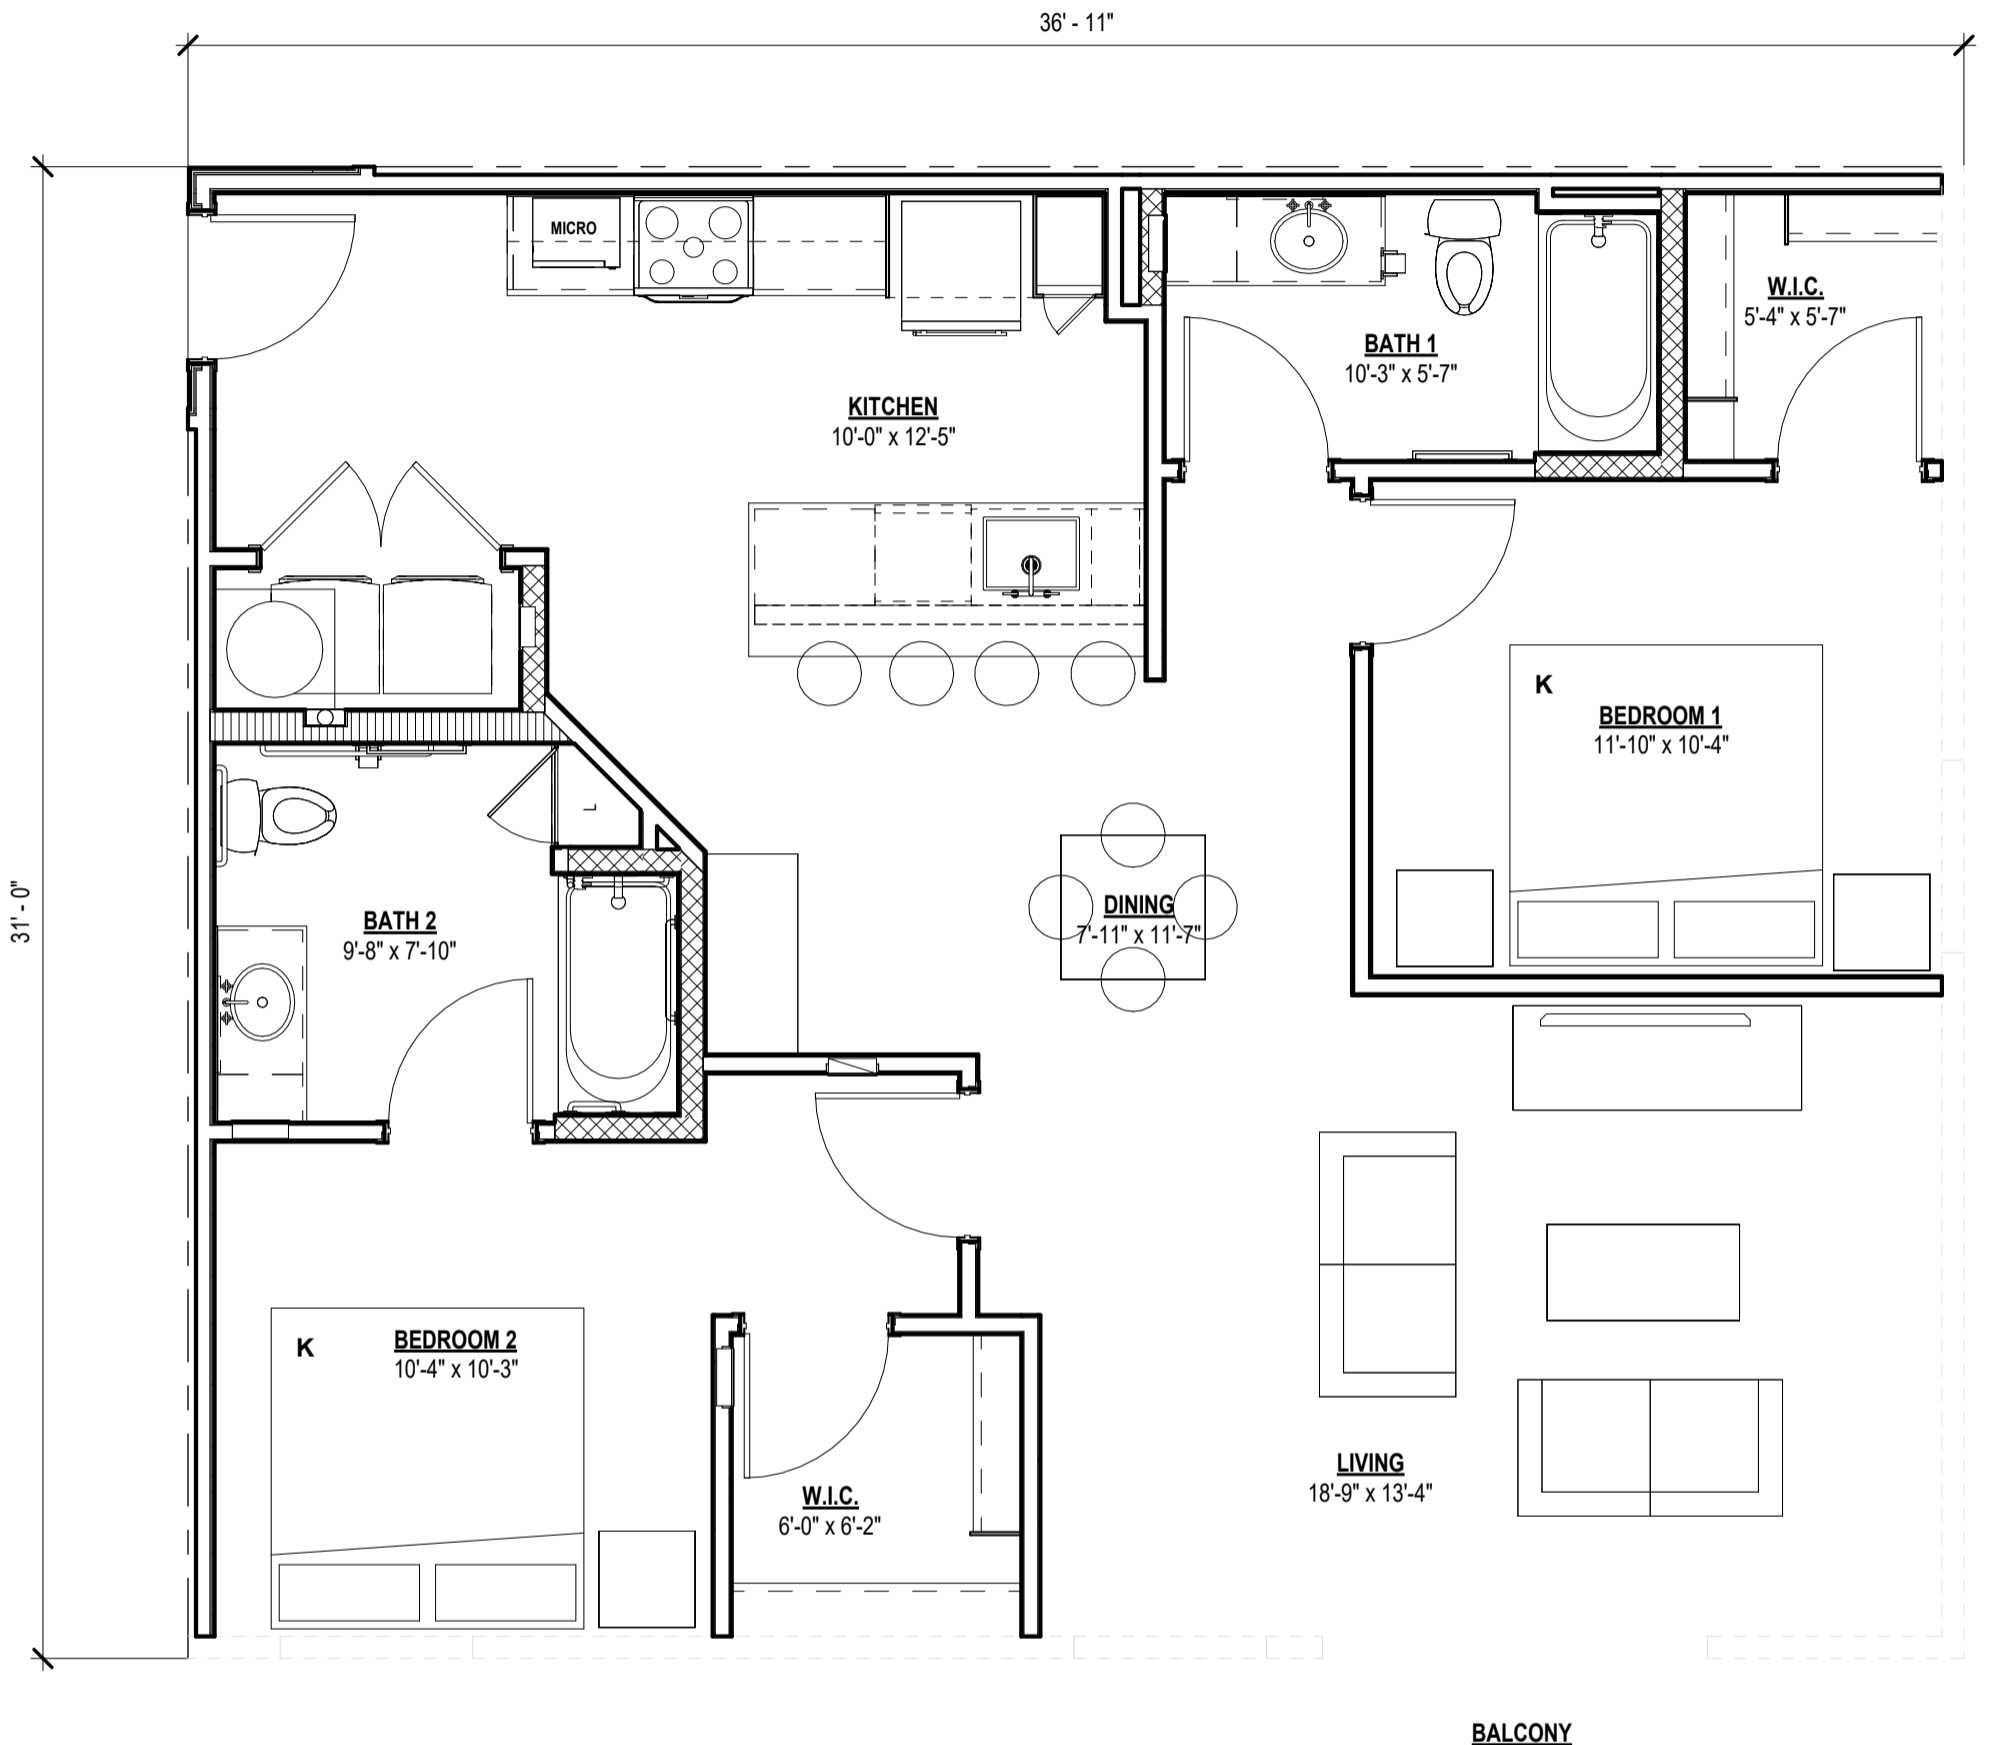

UNIT PLAN B1H



LIVING	1,112 SF
BALCONY	39 SF
	1,151 SF

SCALE: 1/4" = 1'-0"