


Project Name

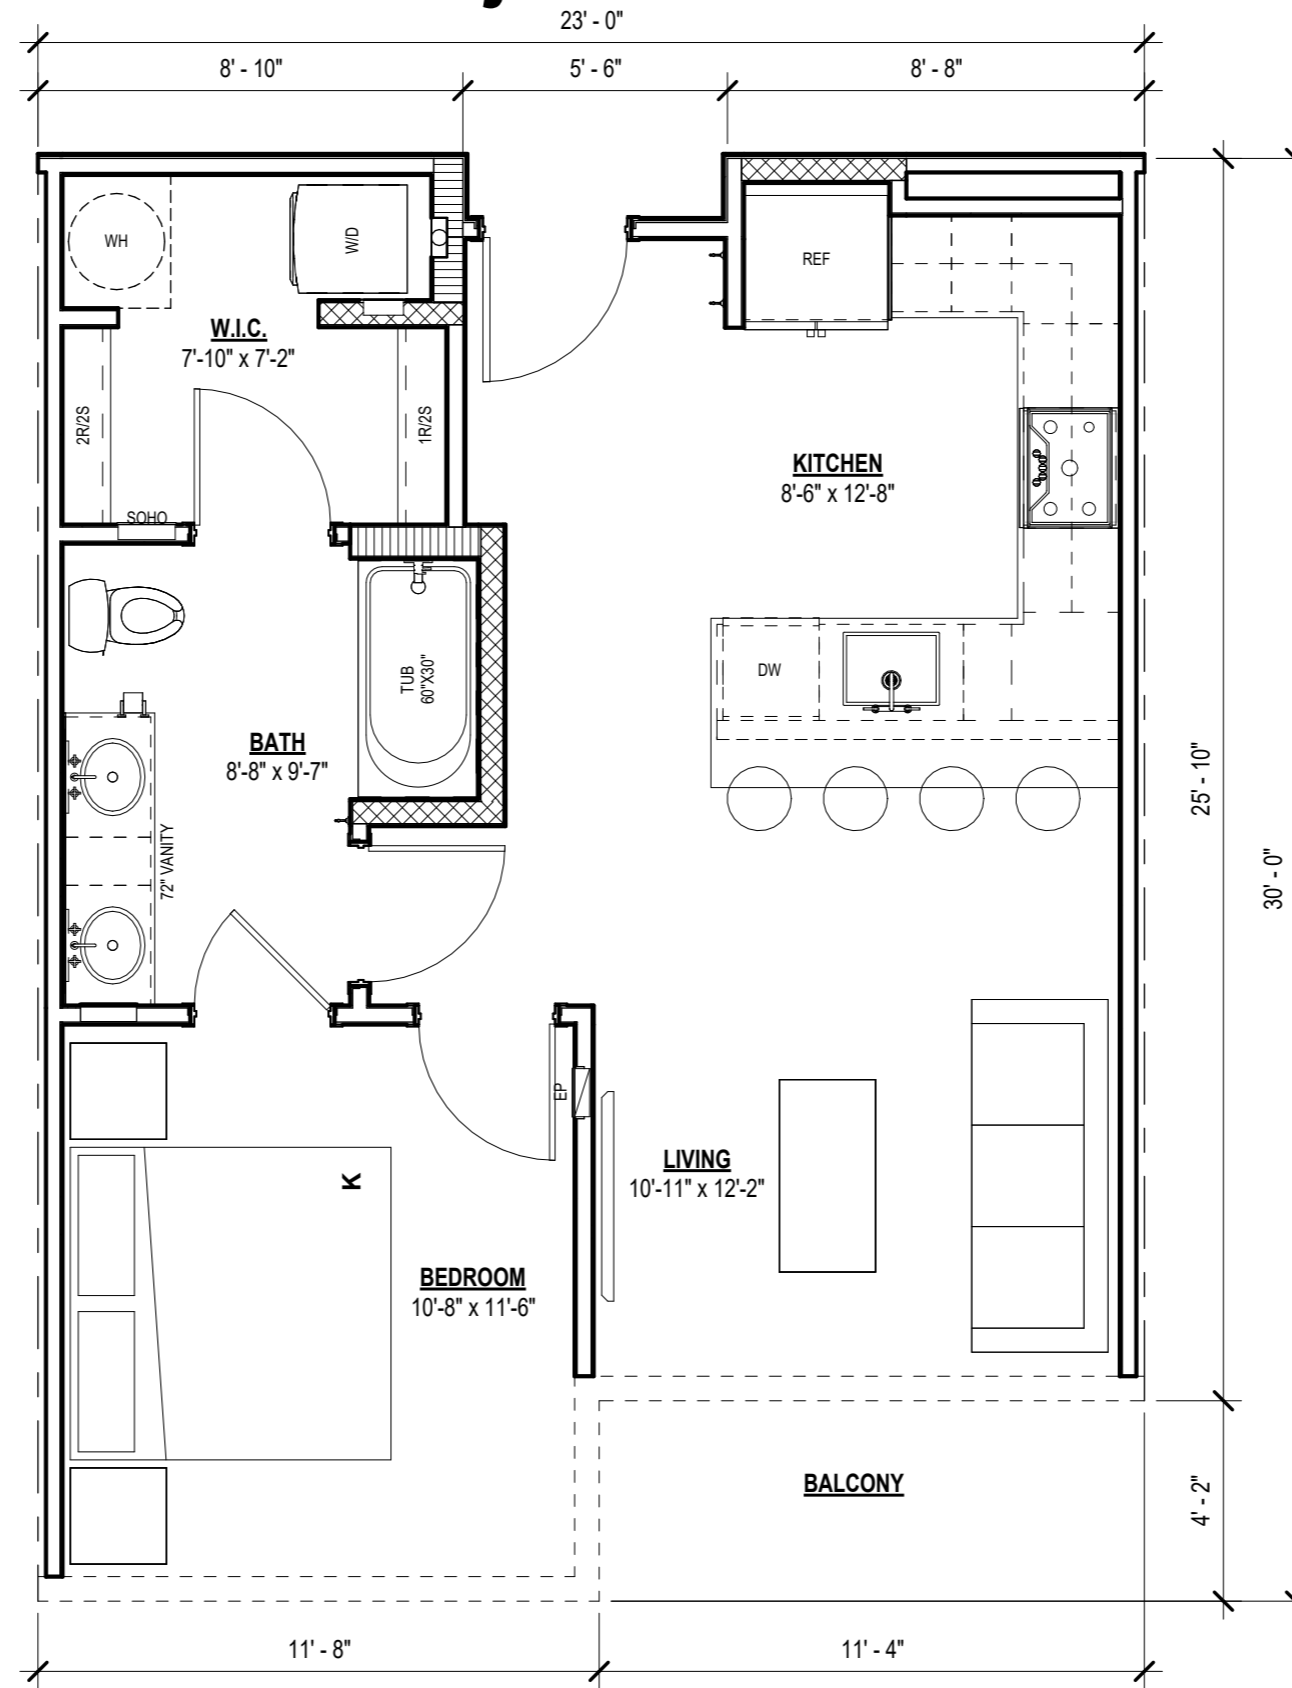


UNIT PLAN A1

LIVING	622 SF
BALCONY	47 SF
	669 SF




SCALE: 1/4" = 1'-0"

Project Name

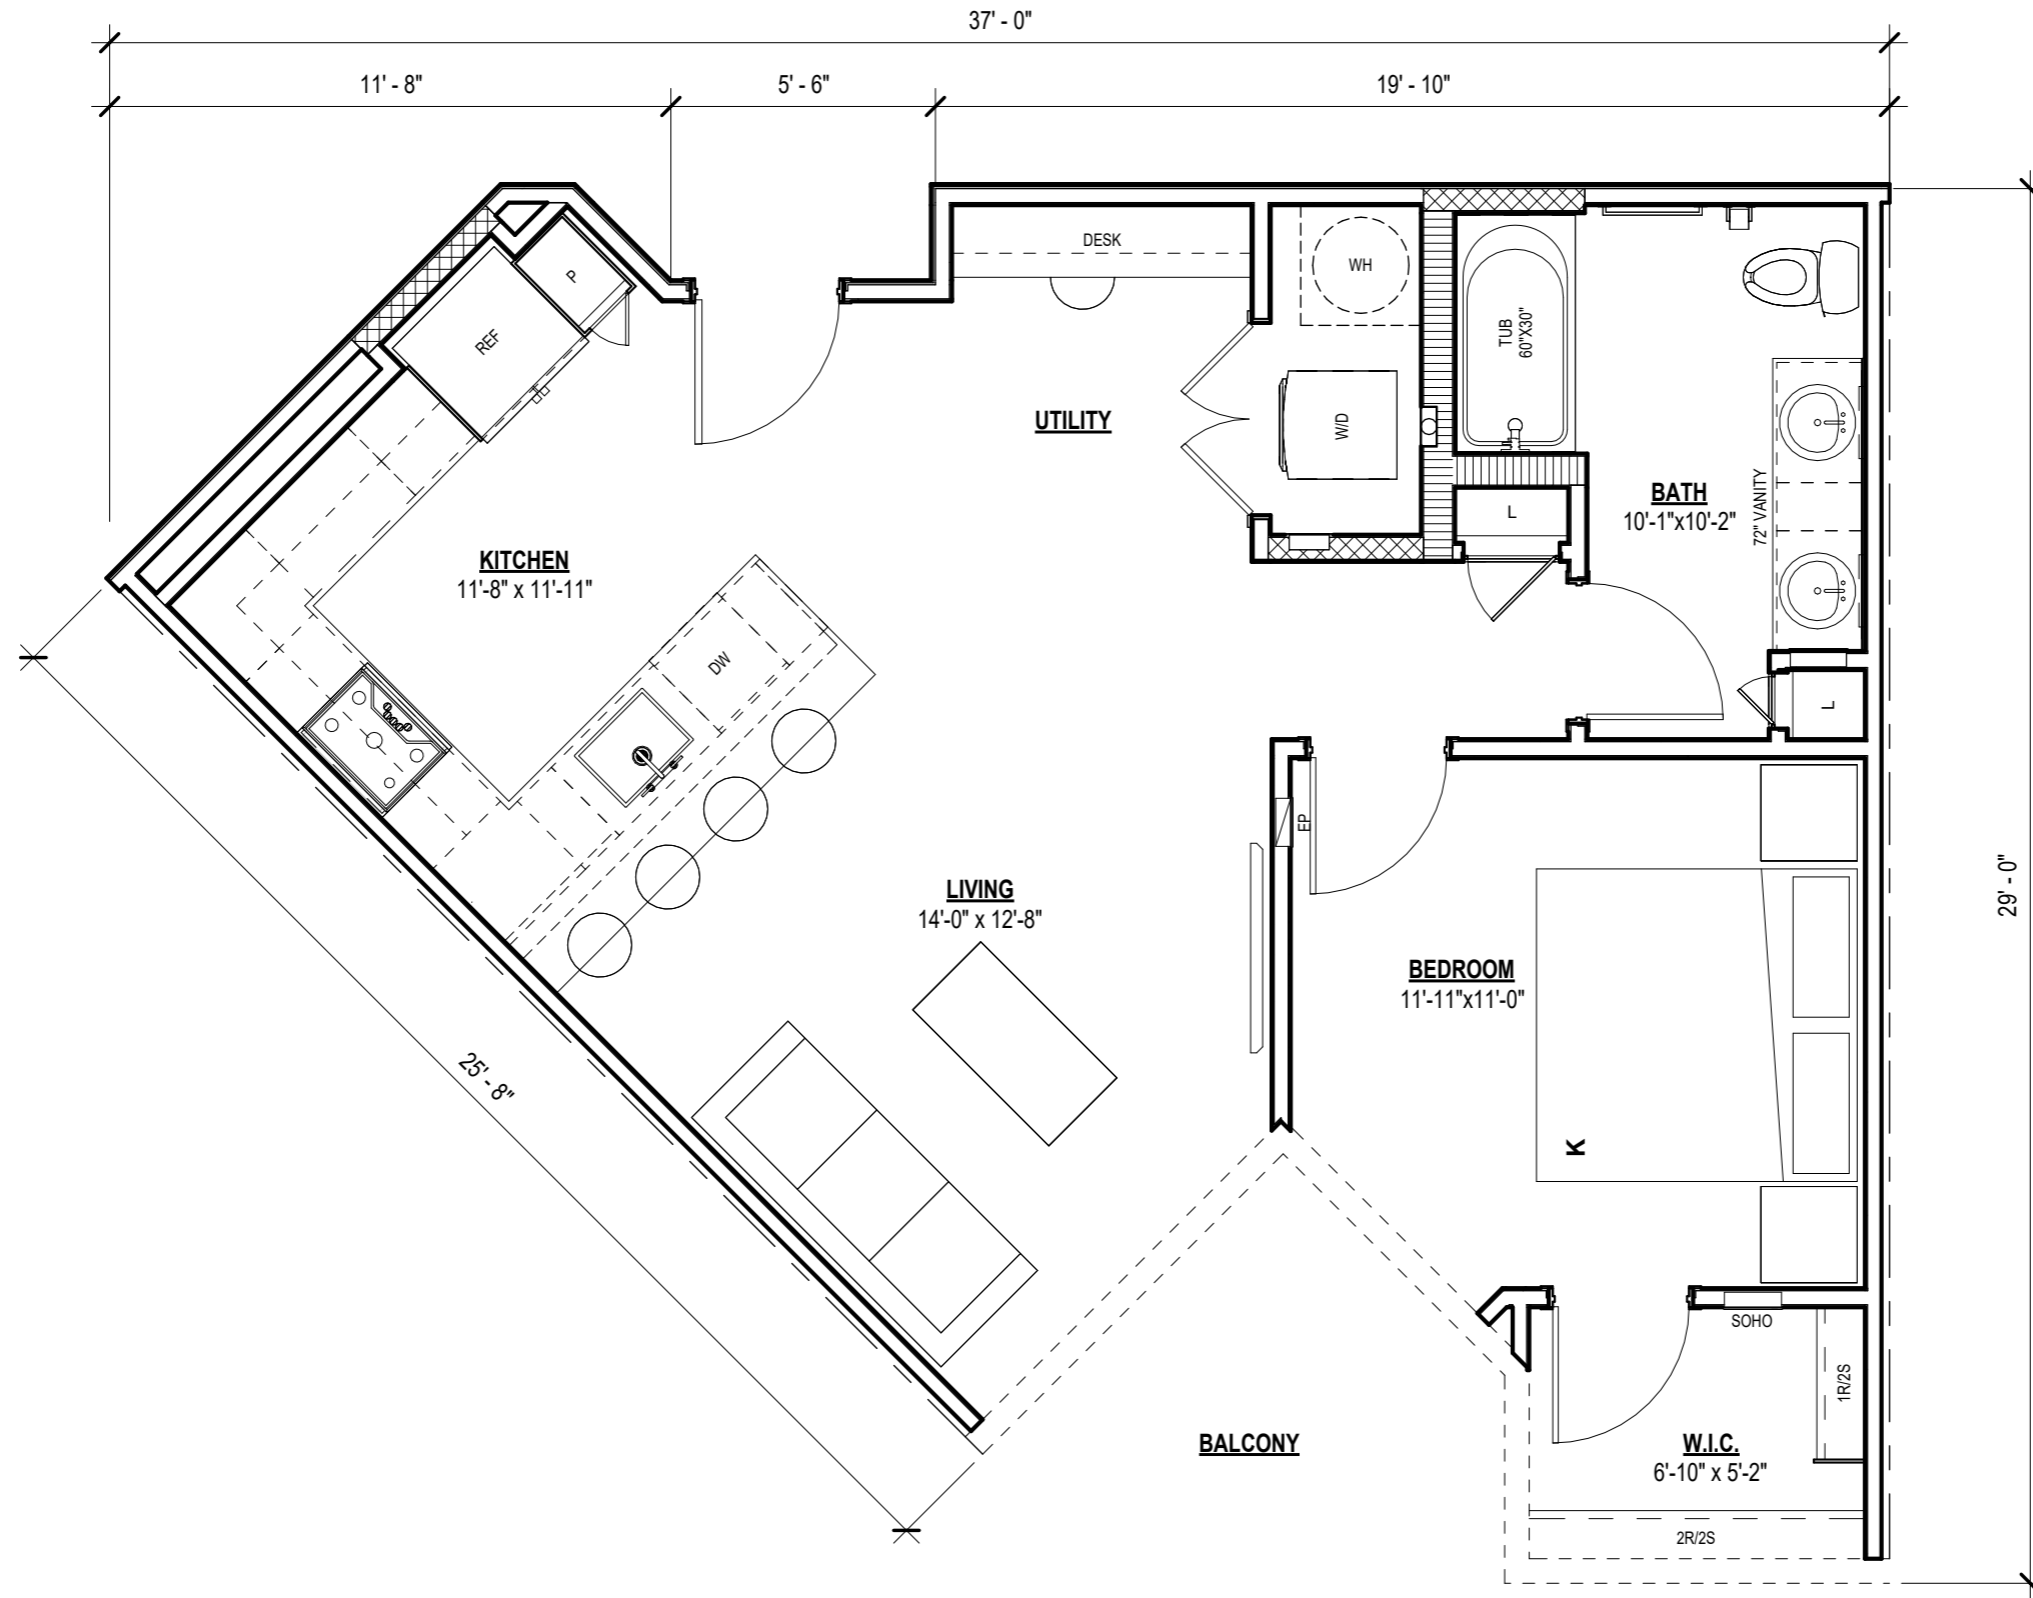


UNIT PLAN A2

LIVING	732 SF
BALCONY	80 SF
	812 SF

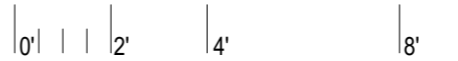

SCALE: 1/4" = 1'-0"

Project Name

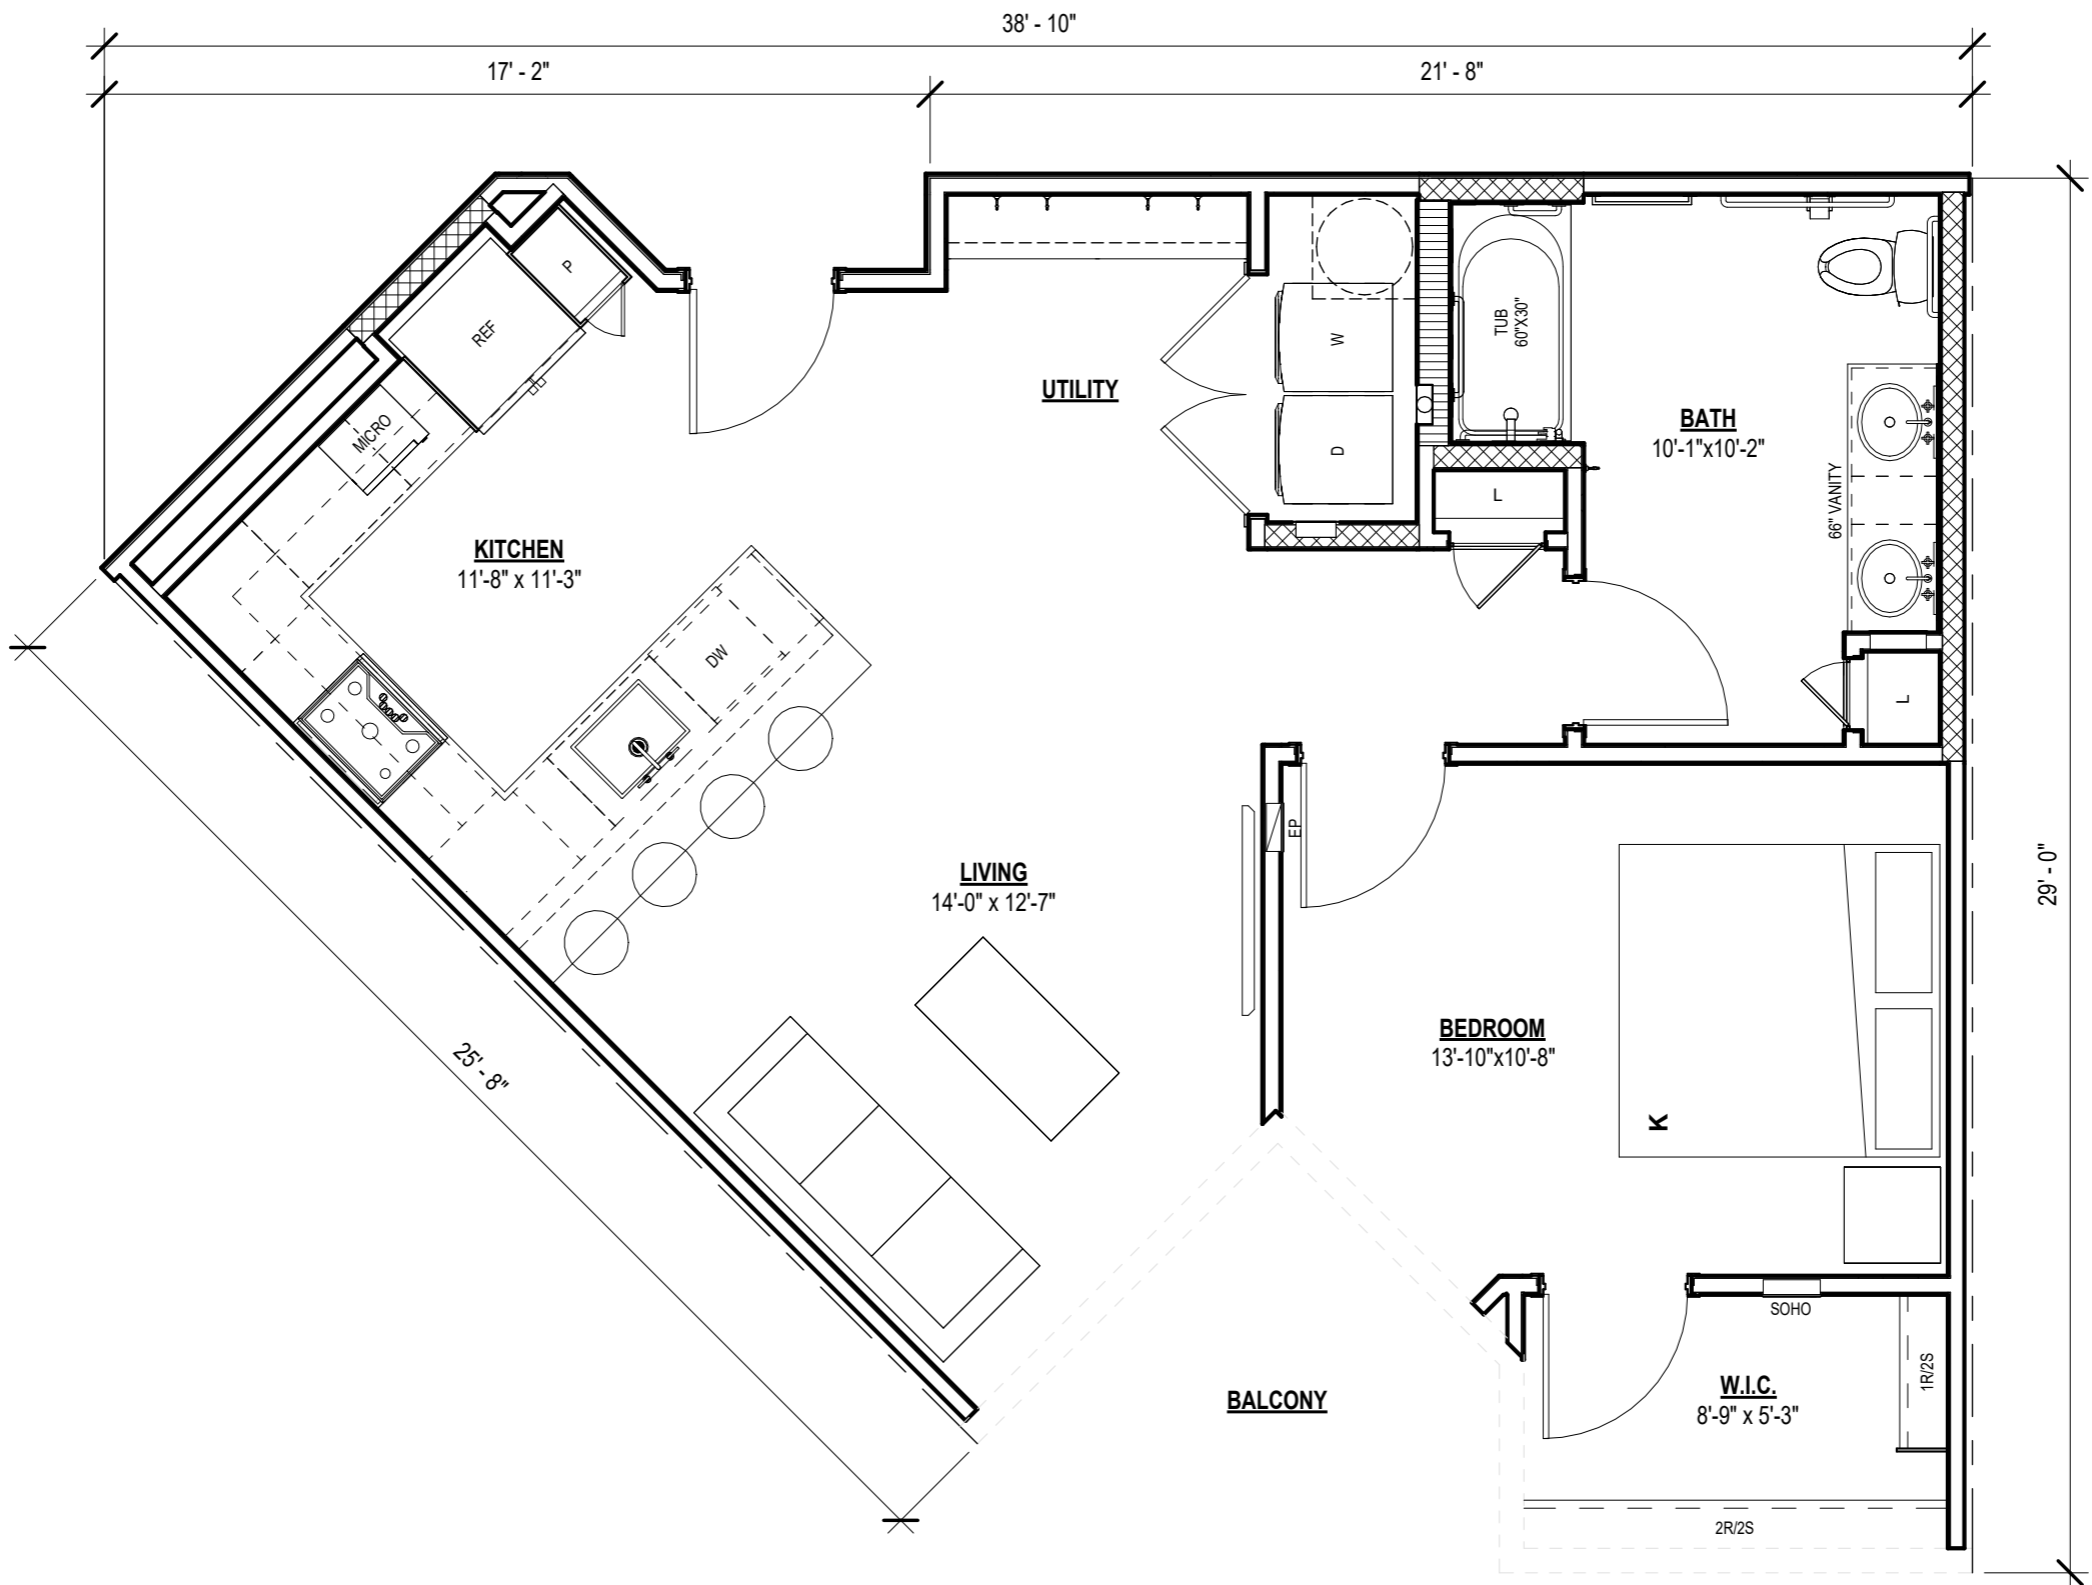


UNIT PLAN A2H



SCALE: 1/4" = 1'-0"

LIVING	773 SF
BALCONY	80 SF
TOTAL	853 SF

Project Name

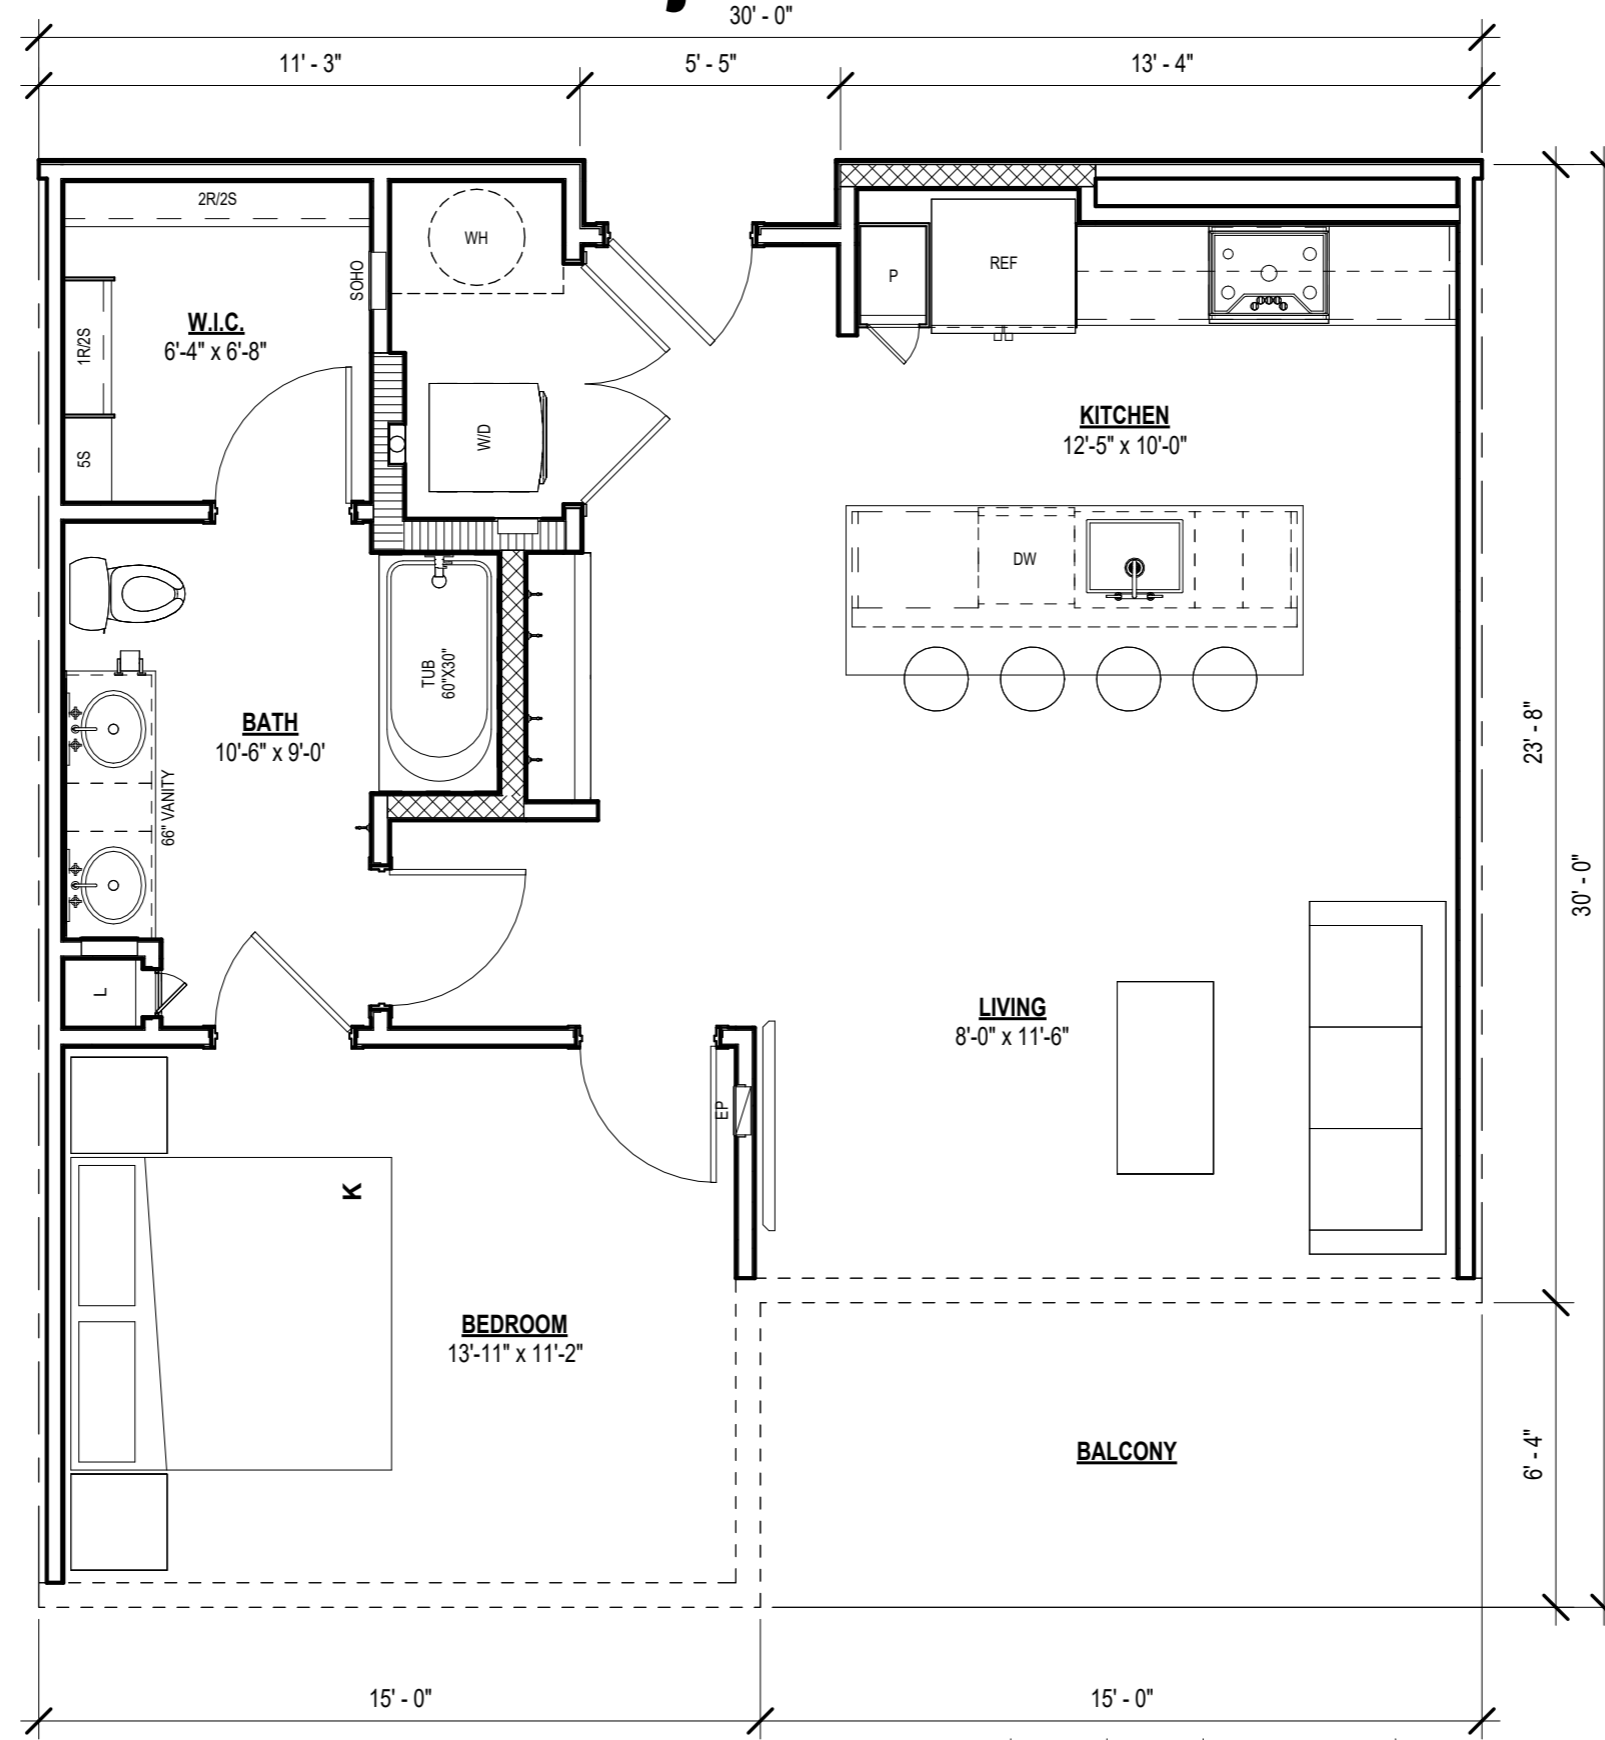


UNIT PLAN A3

LIVING	779 SF
BALCONY	95 SF
TOTAL	874 SF

SCALE: 1/4" = 1'-0"

Project Name

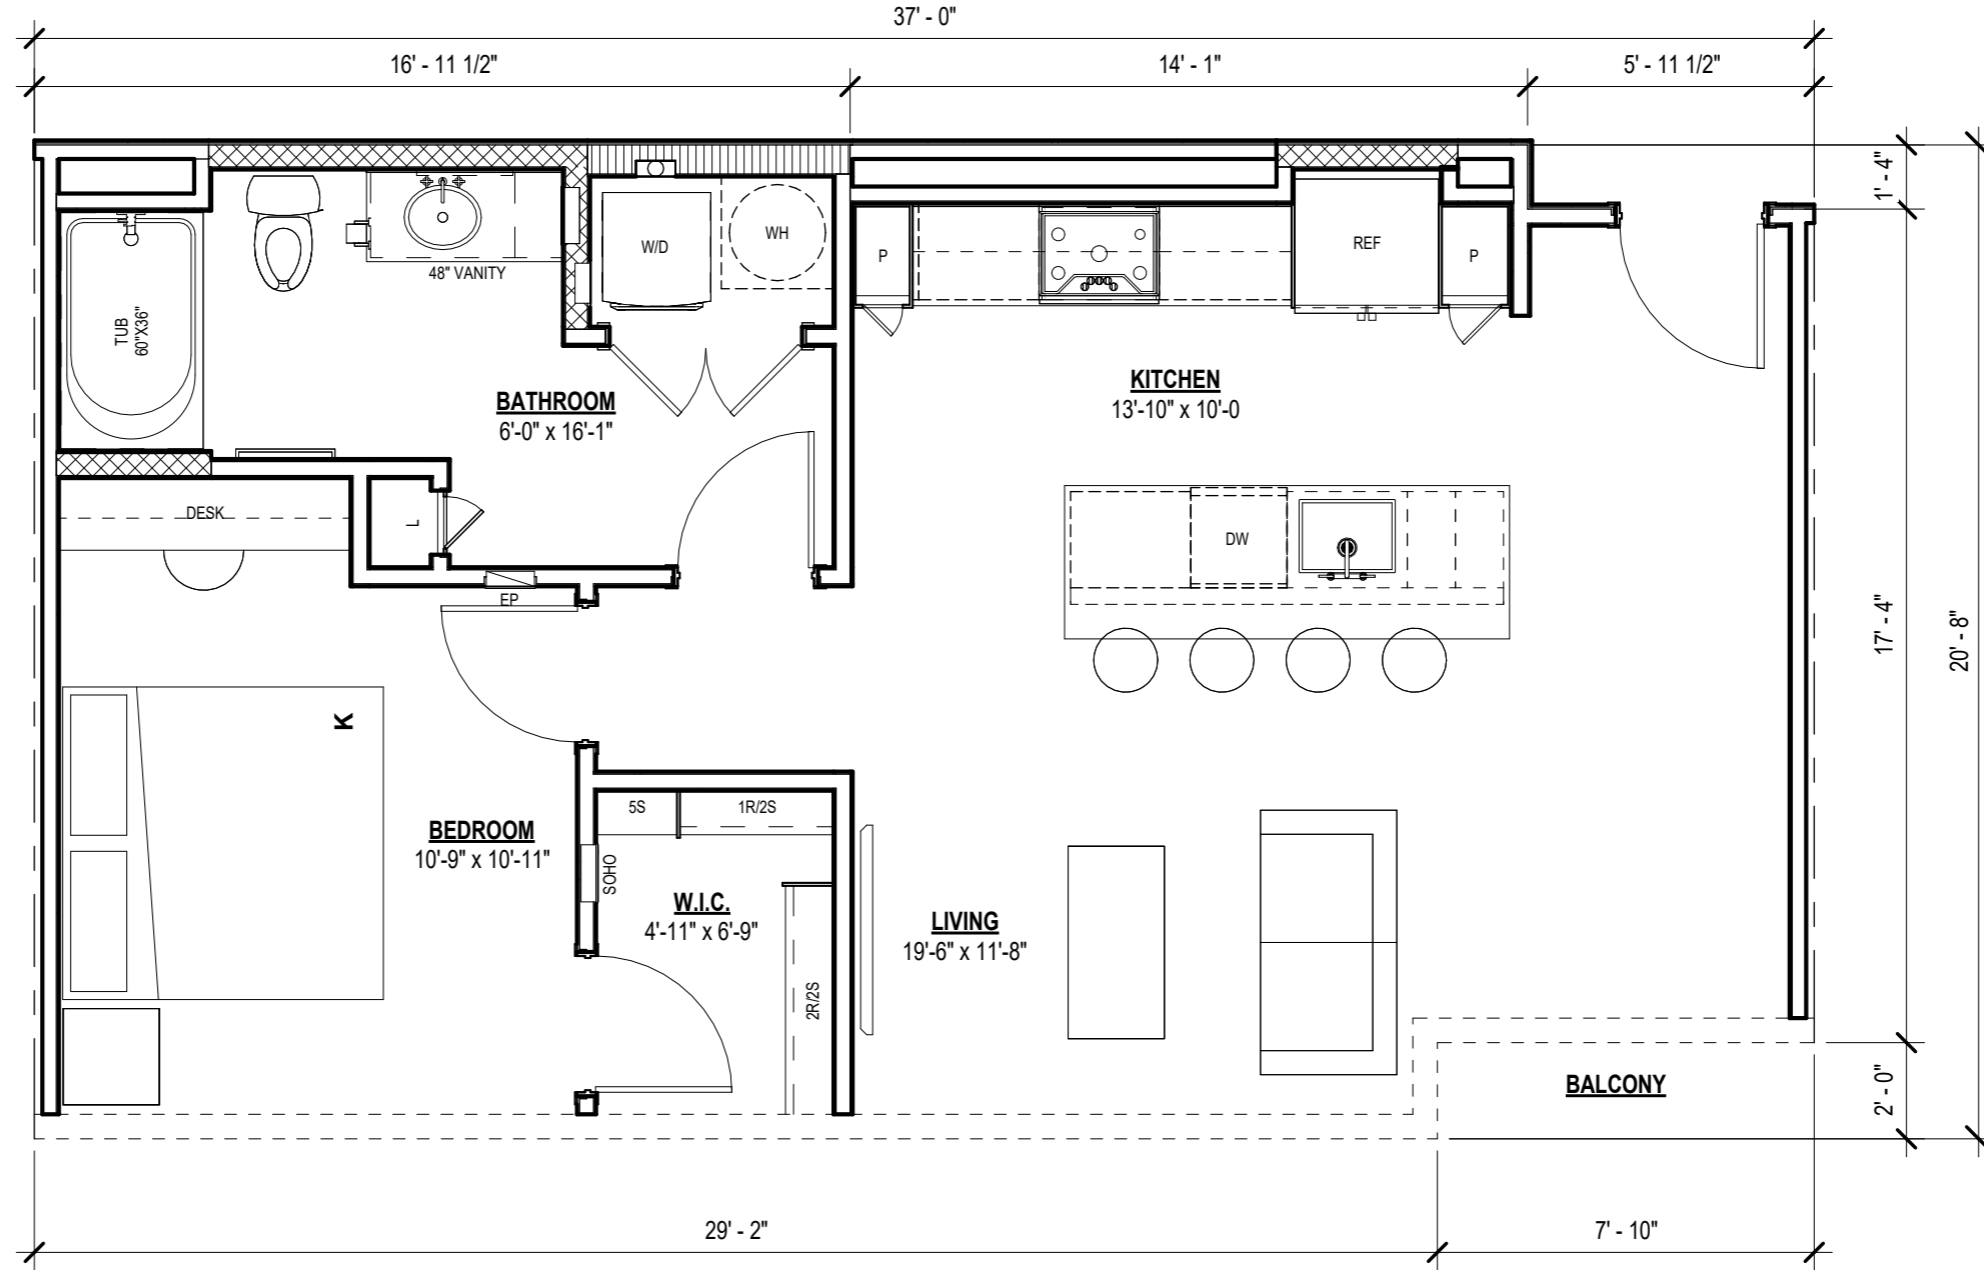


UNIT PLAN A5



SCALE: 1/4" = 1'-0"

LIVING	721 SF
BALCONY	16 SF
	737 SF

Project Name

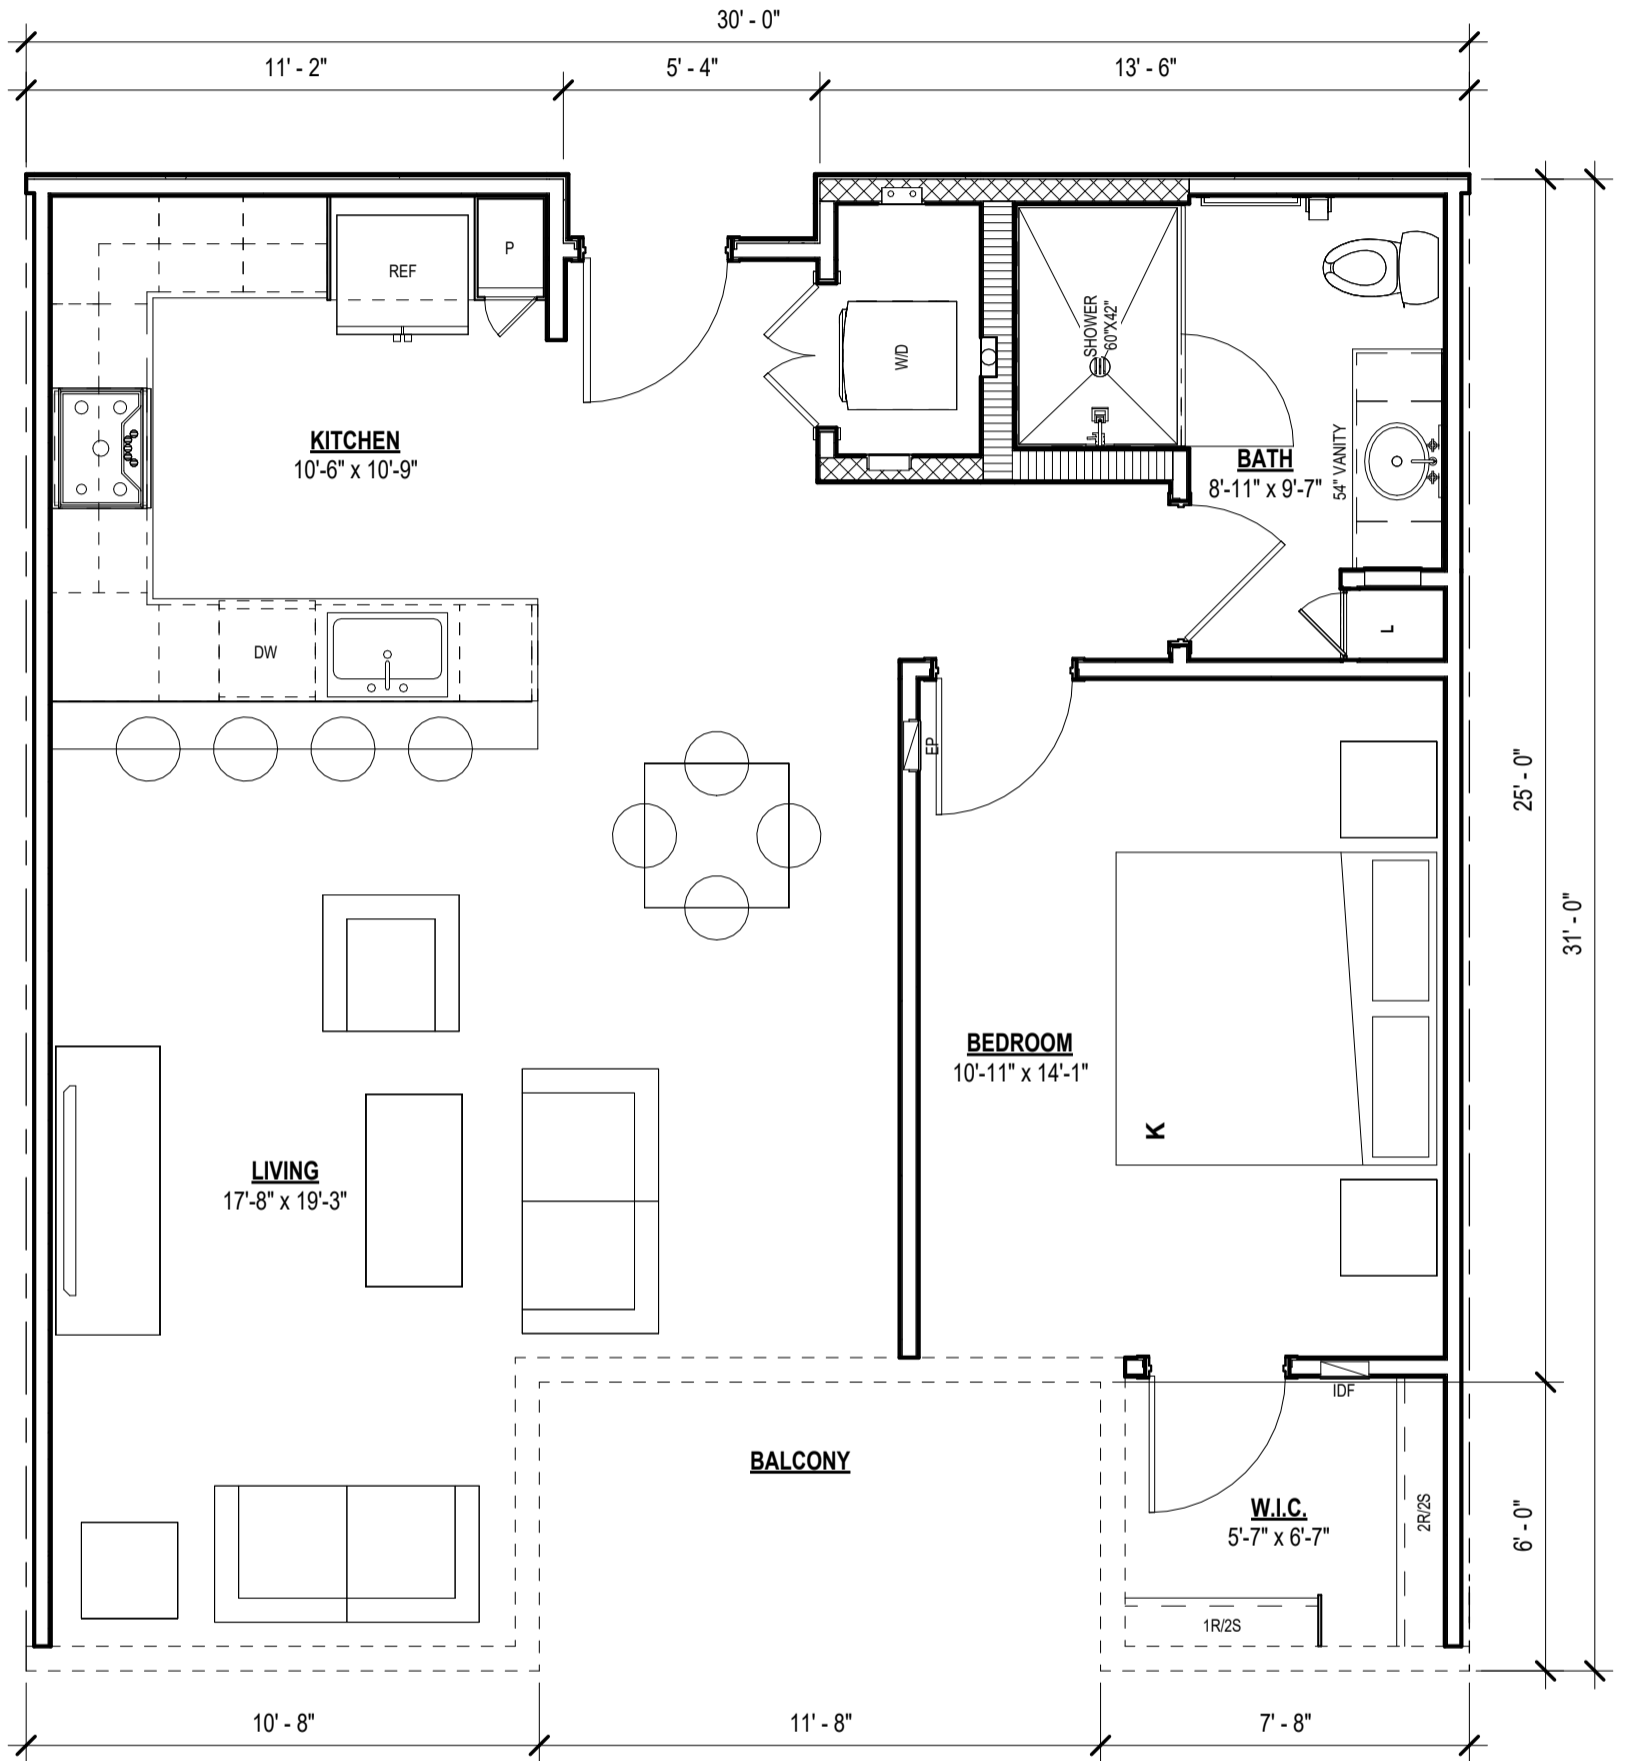


UNIT PLAN A1

LIVING	846 SF
BALCONY	70 SF
	916 SF



SCALE: 1/4" = 1'-0"


Project Name

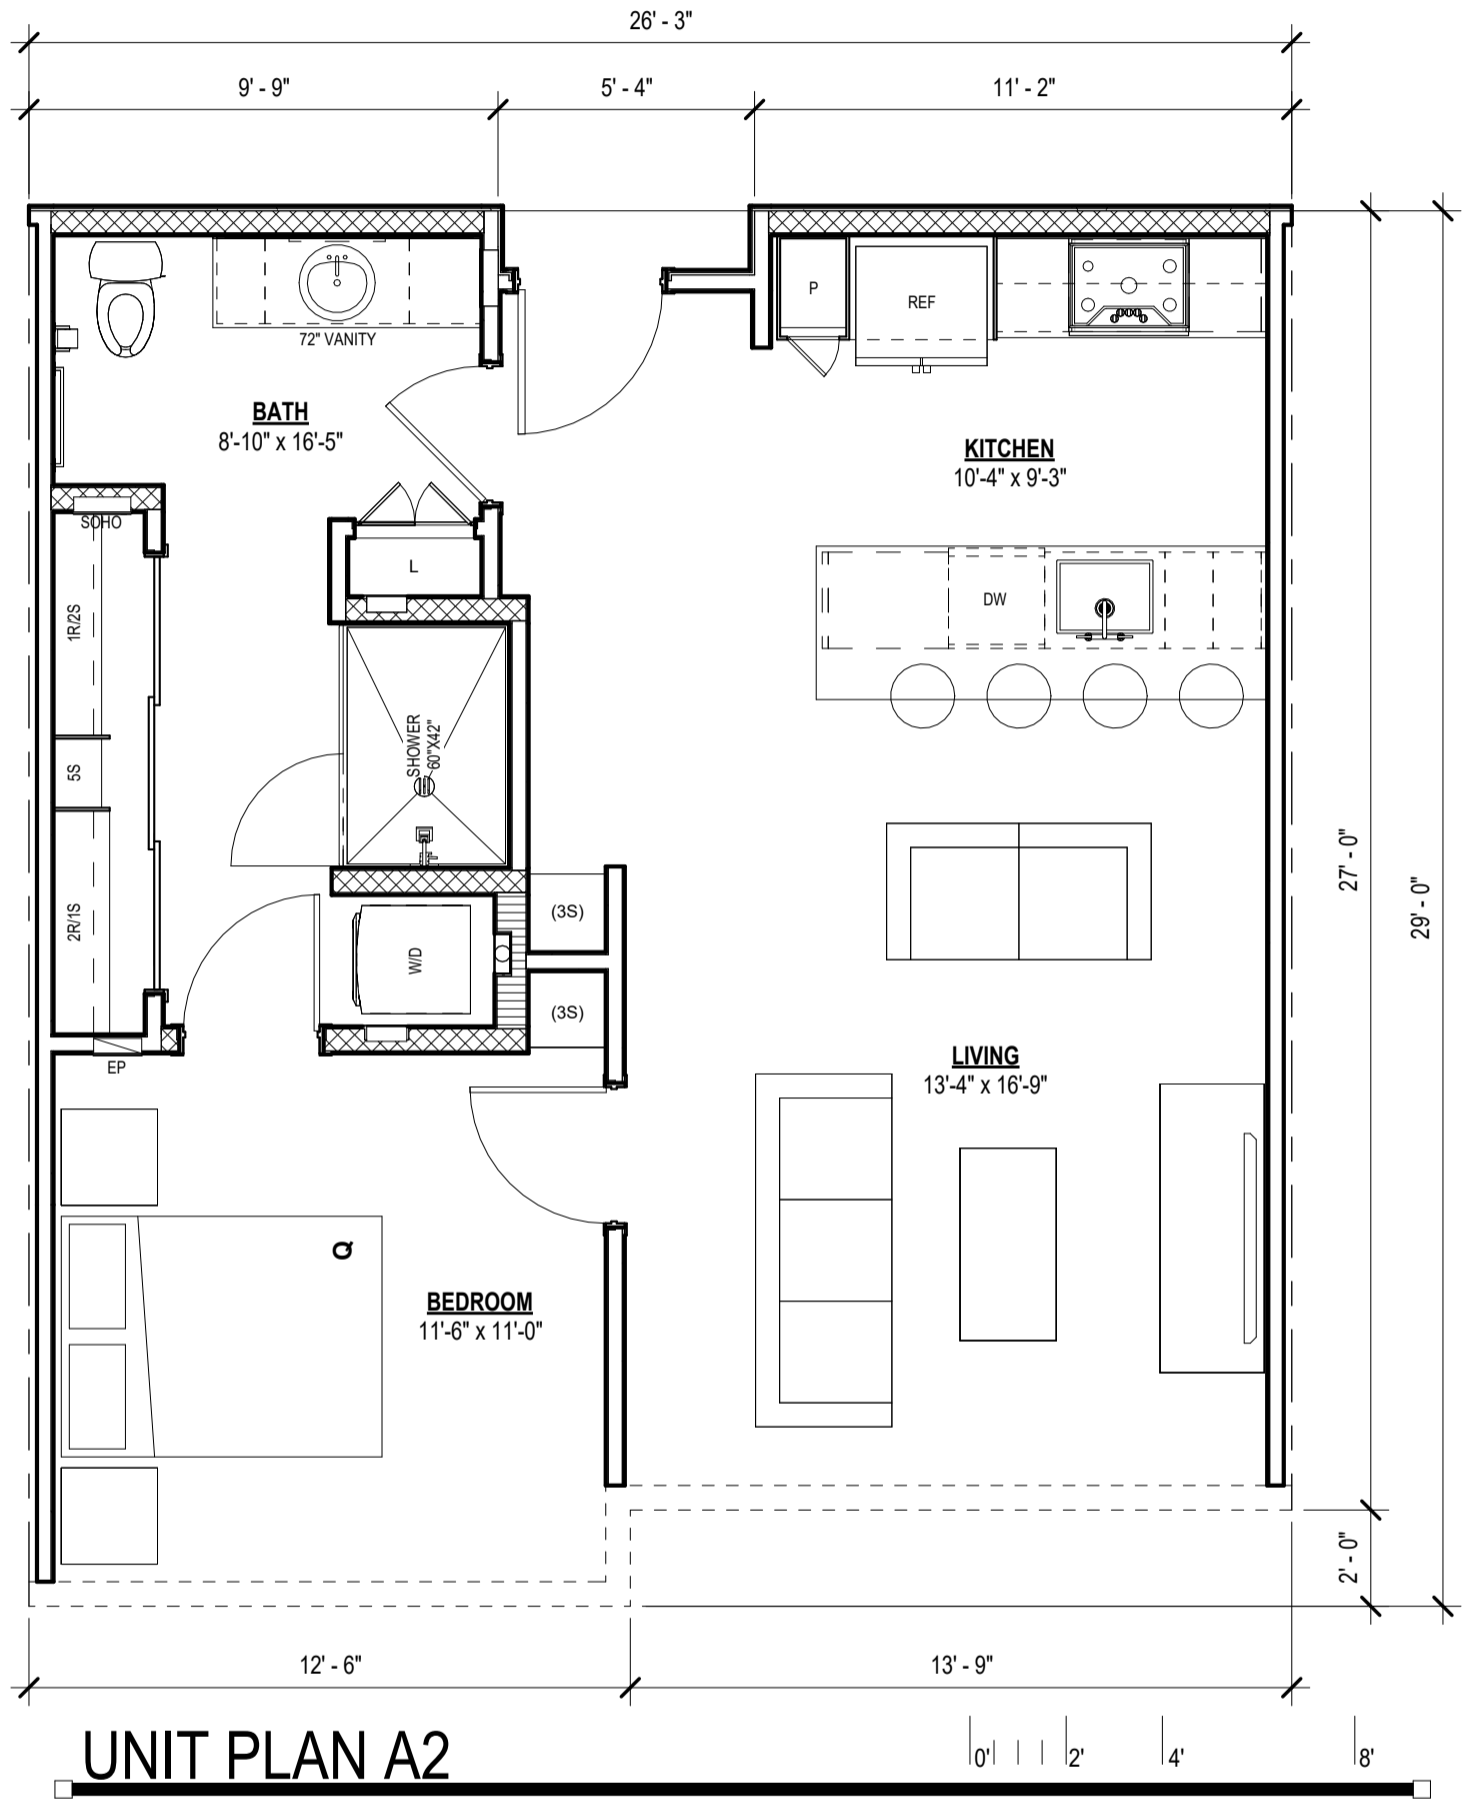

LIVING	712 SF
BALCONY	60 SF
	772 SF

SCALE: 1/4" = 1'-0"

Project Name

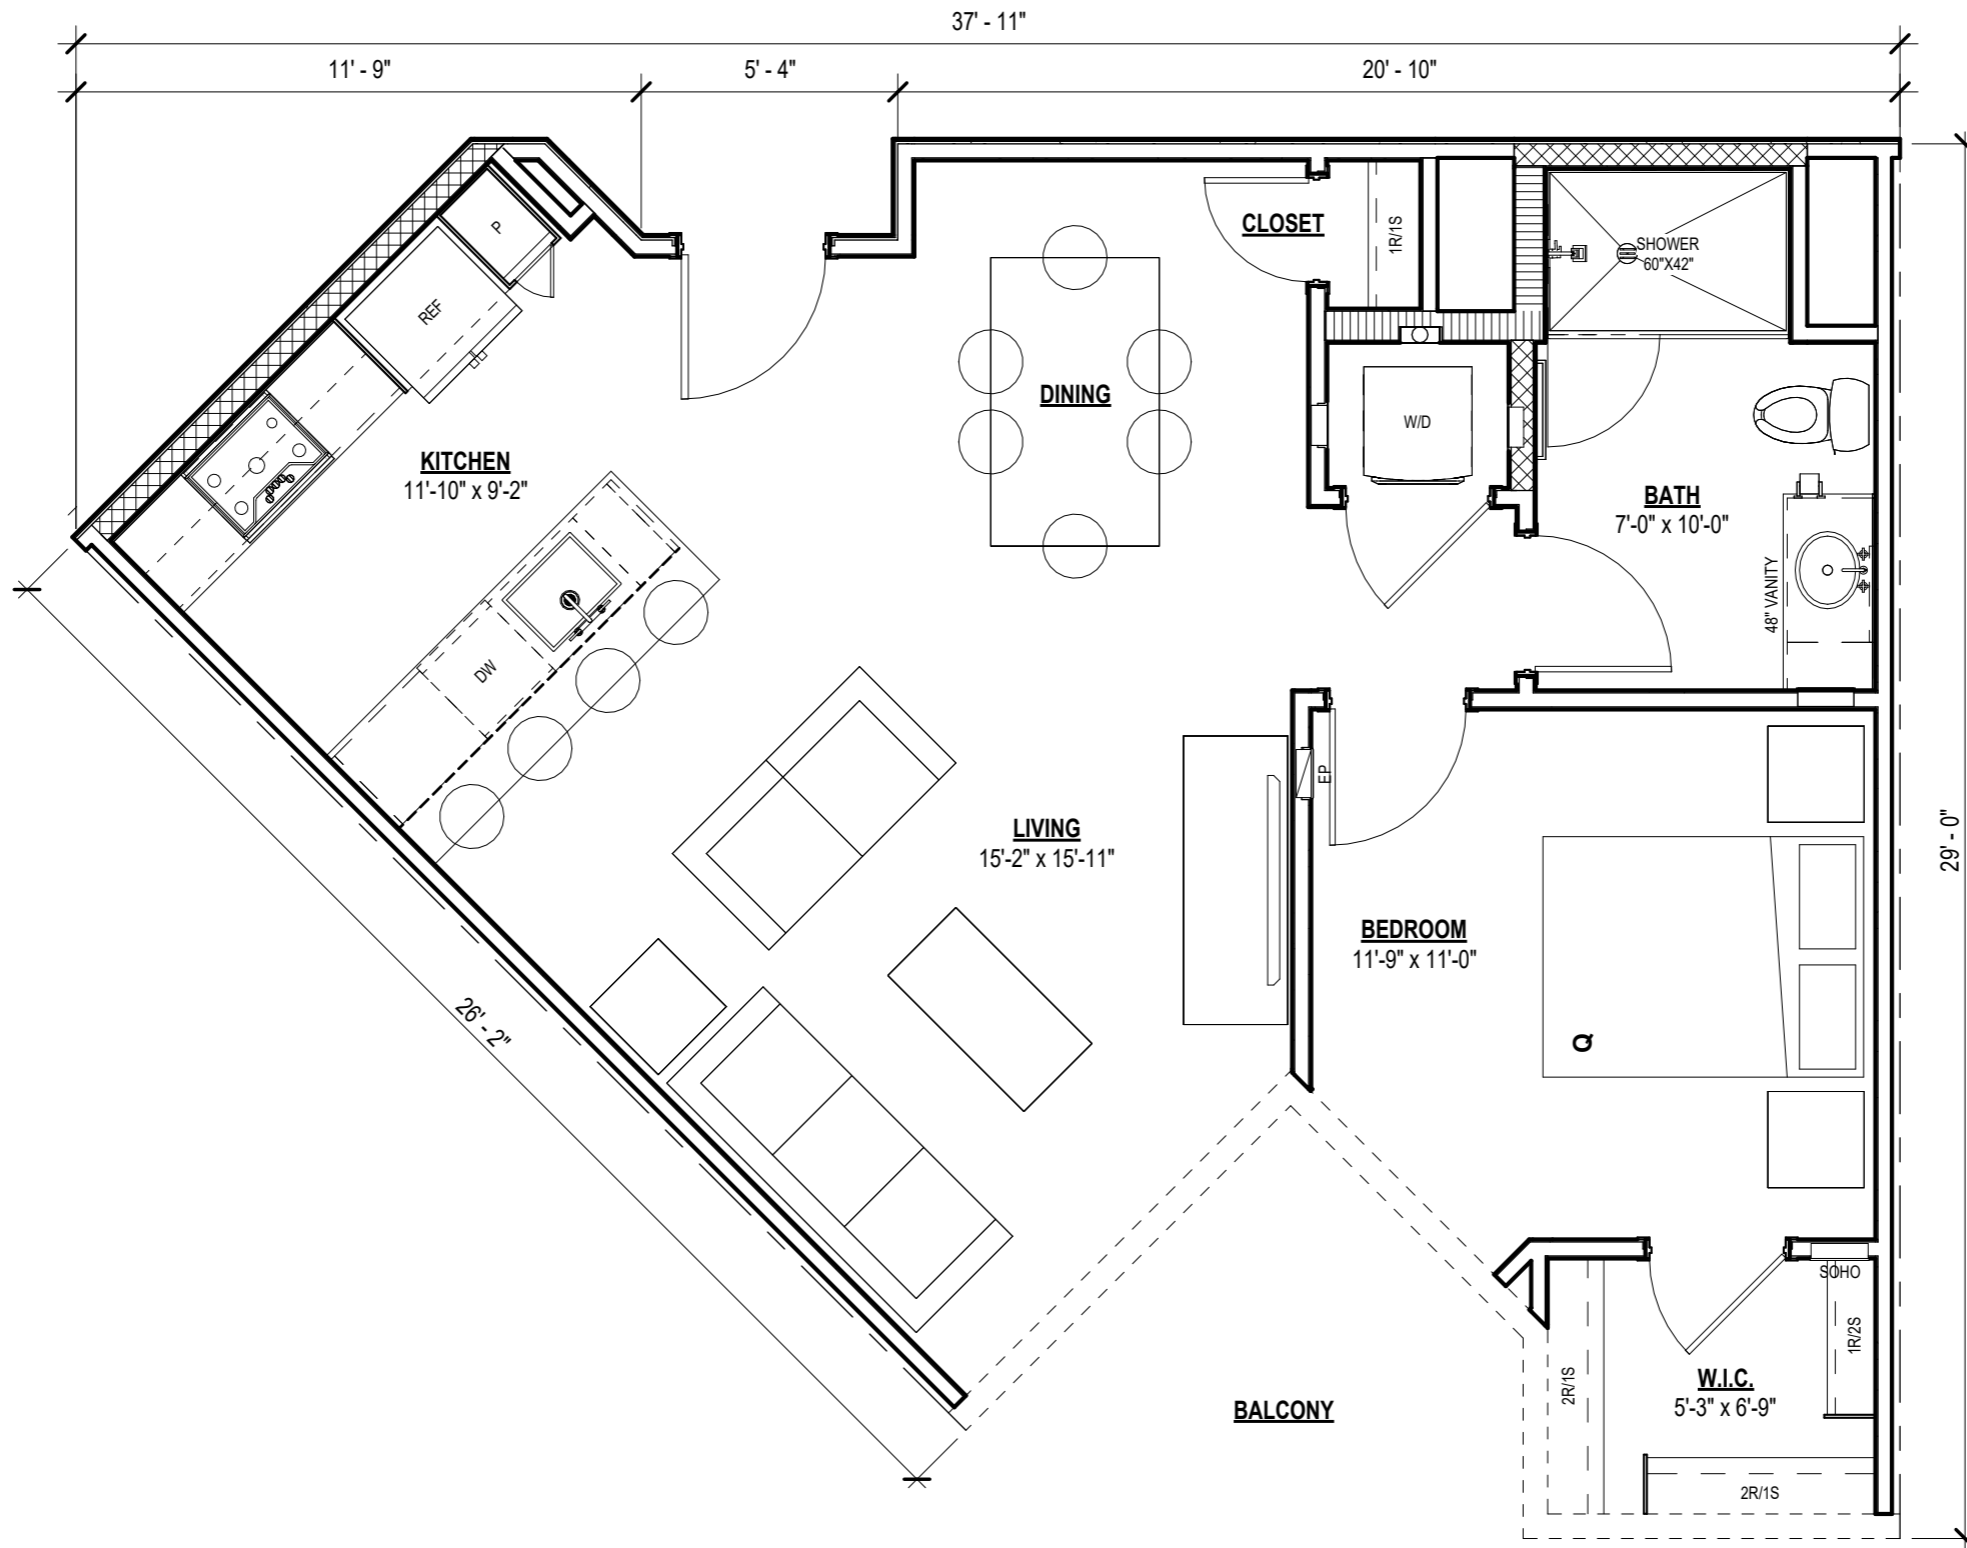


UNIT PLAN A3

LIVING	756 SF
BALCONY	89 SF
	845 SF




SCALE: 1/4" = 1'-0"

Project Name

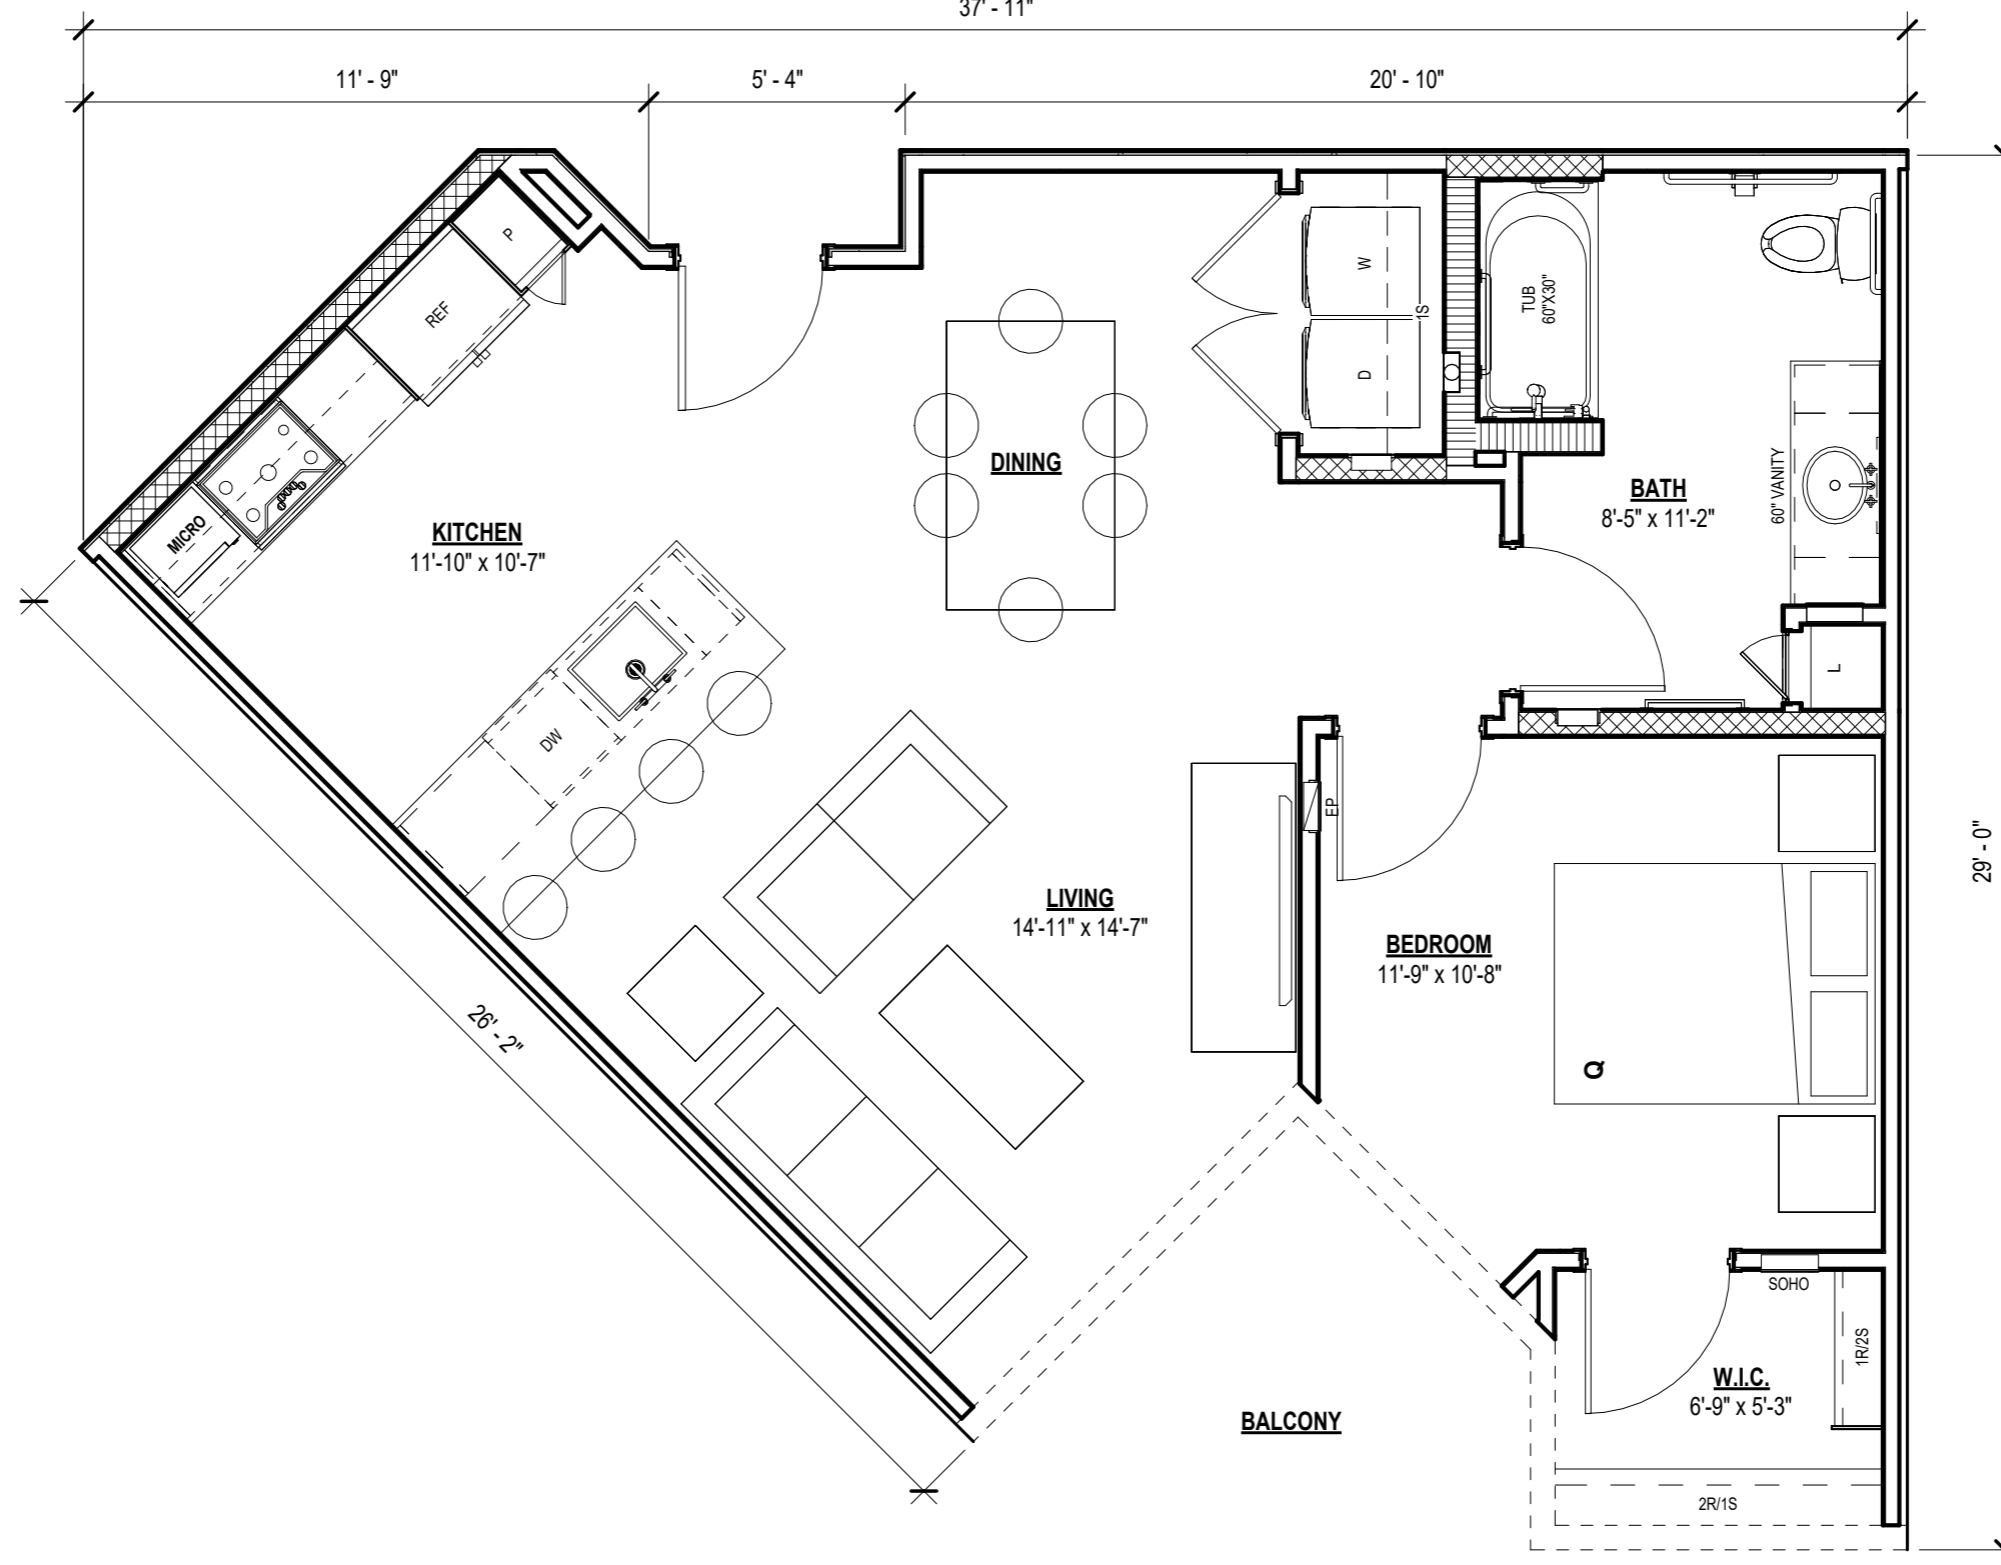


UNIT PLAN A3H

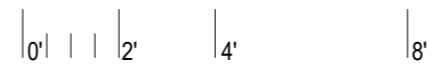

SCALE: 1/4" = 1'-0"

LIVING	756 SF
BALCONY	89 SF
	845 SF

Project Name

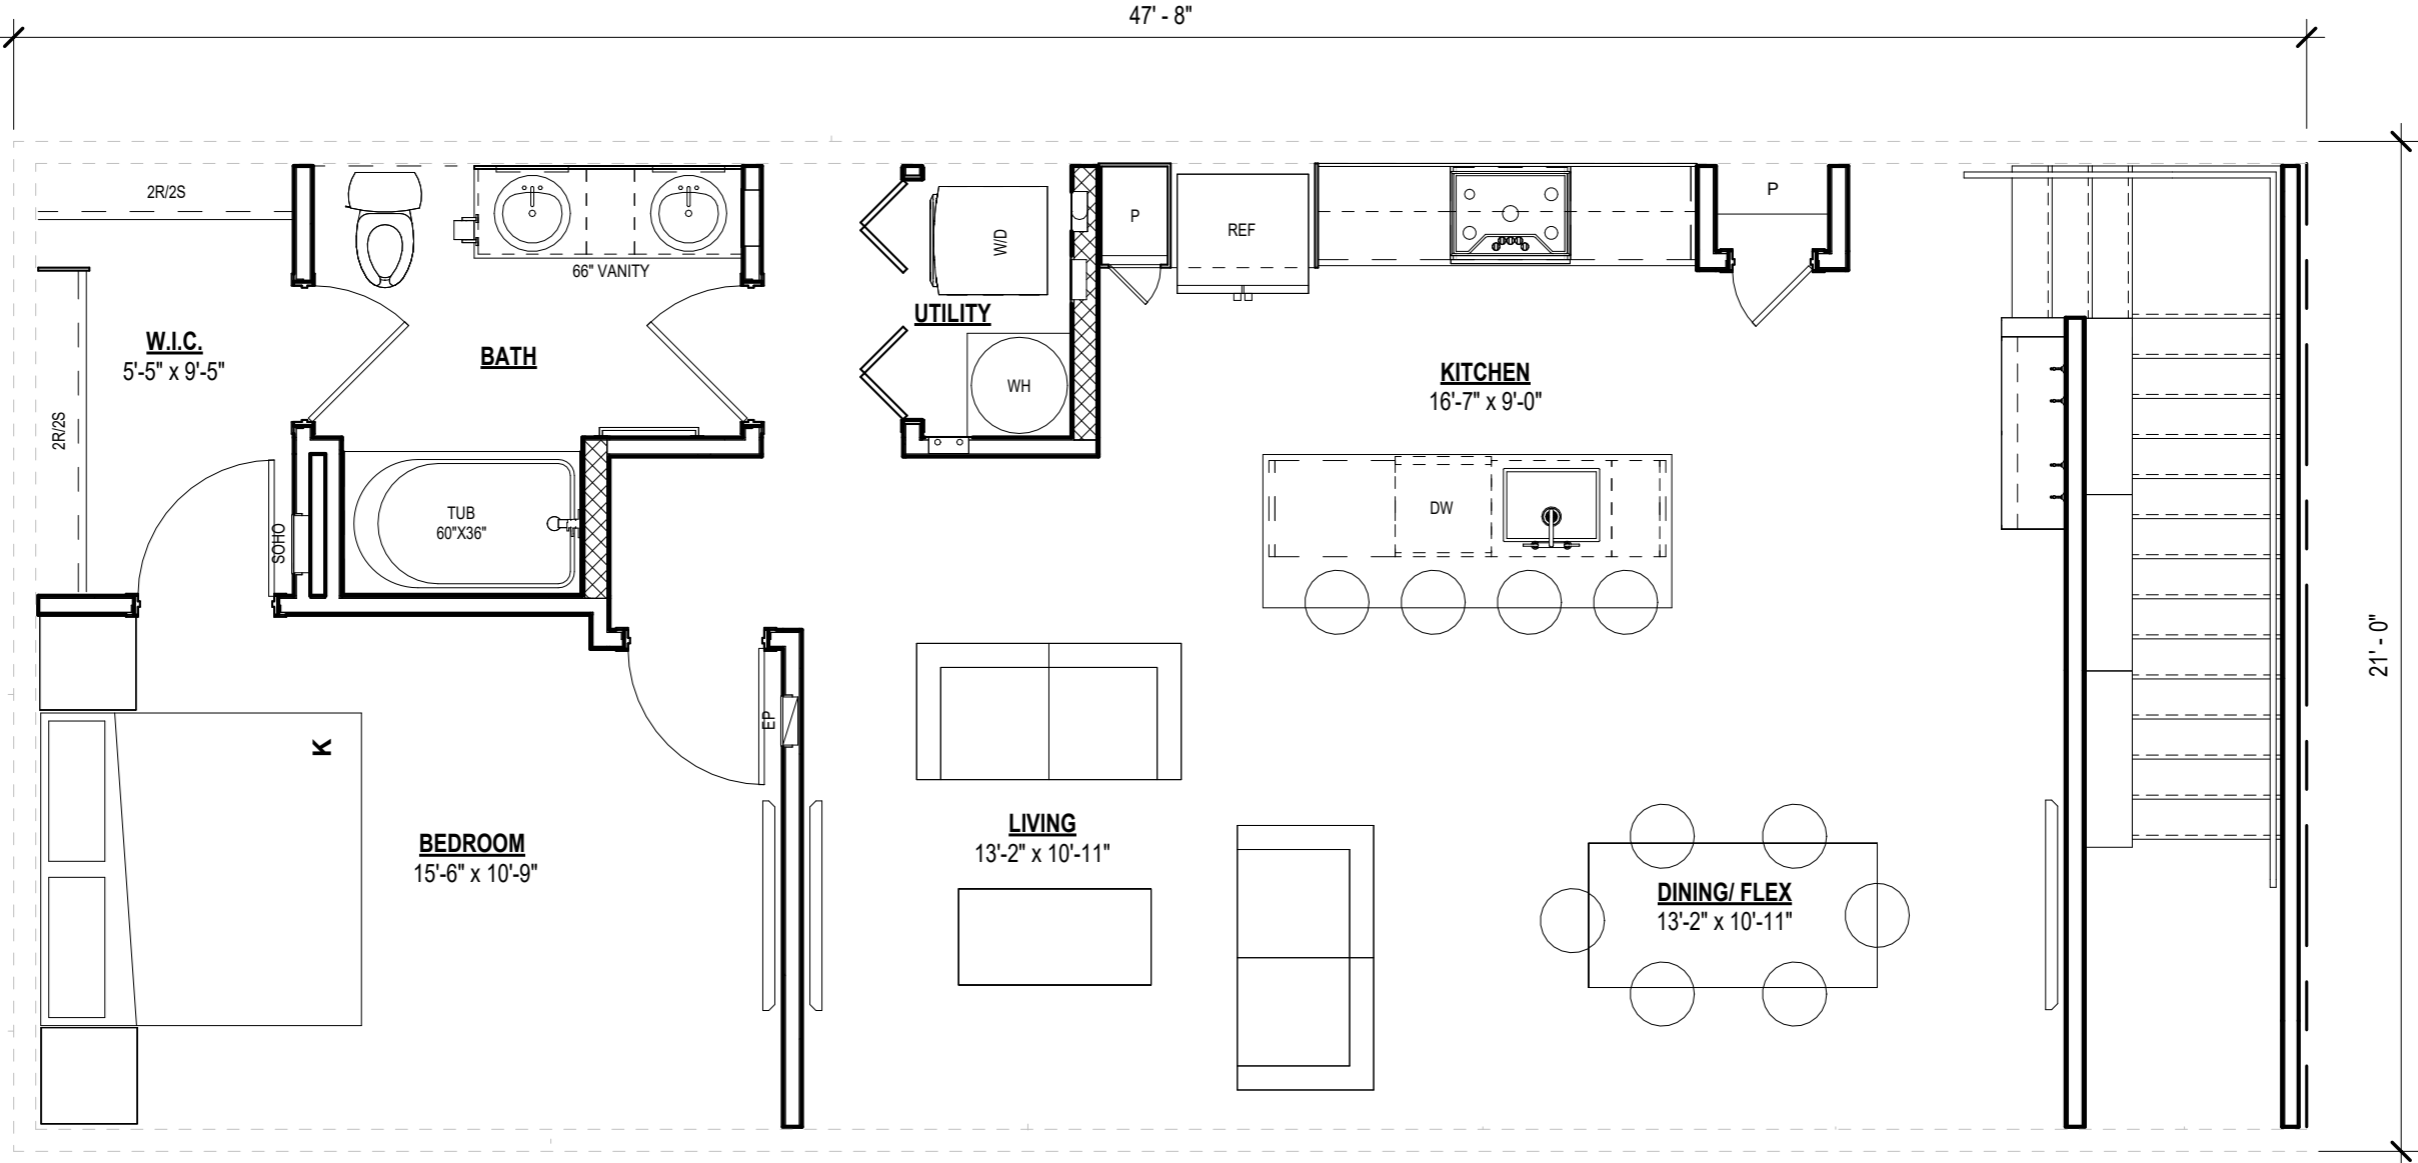


UNIT A4 - SECOND LEVEL



SCALE: 1/4" = 1'-0"

LIVING	1,001 SF
BALCONY	0 SF
	1,001 SF

Project Name

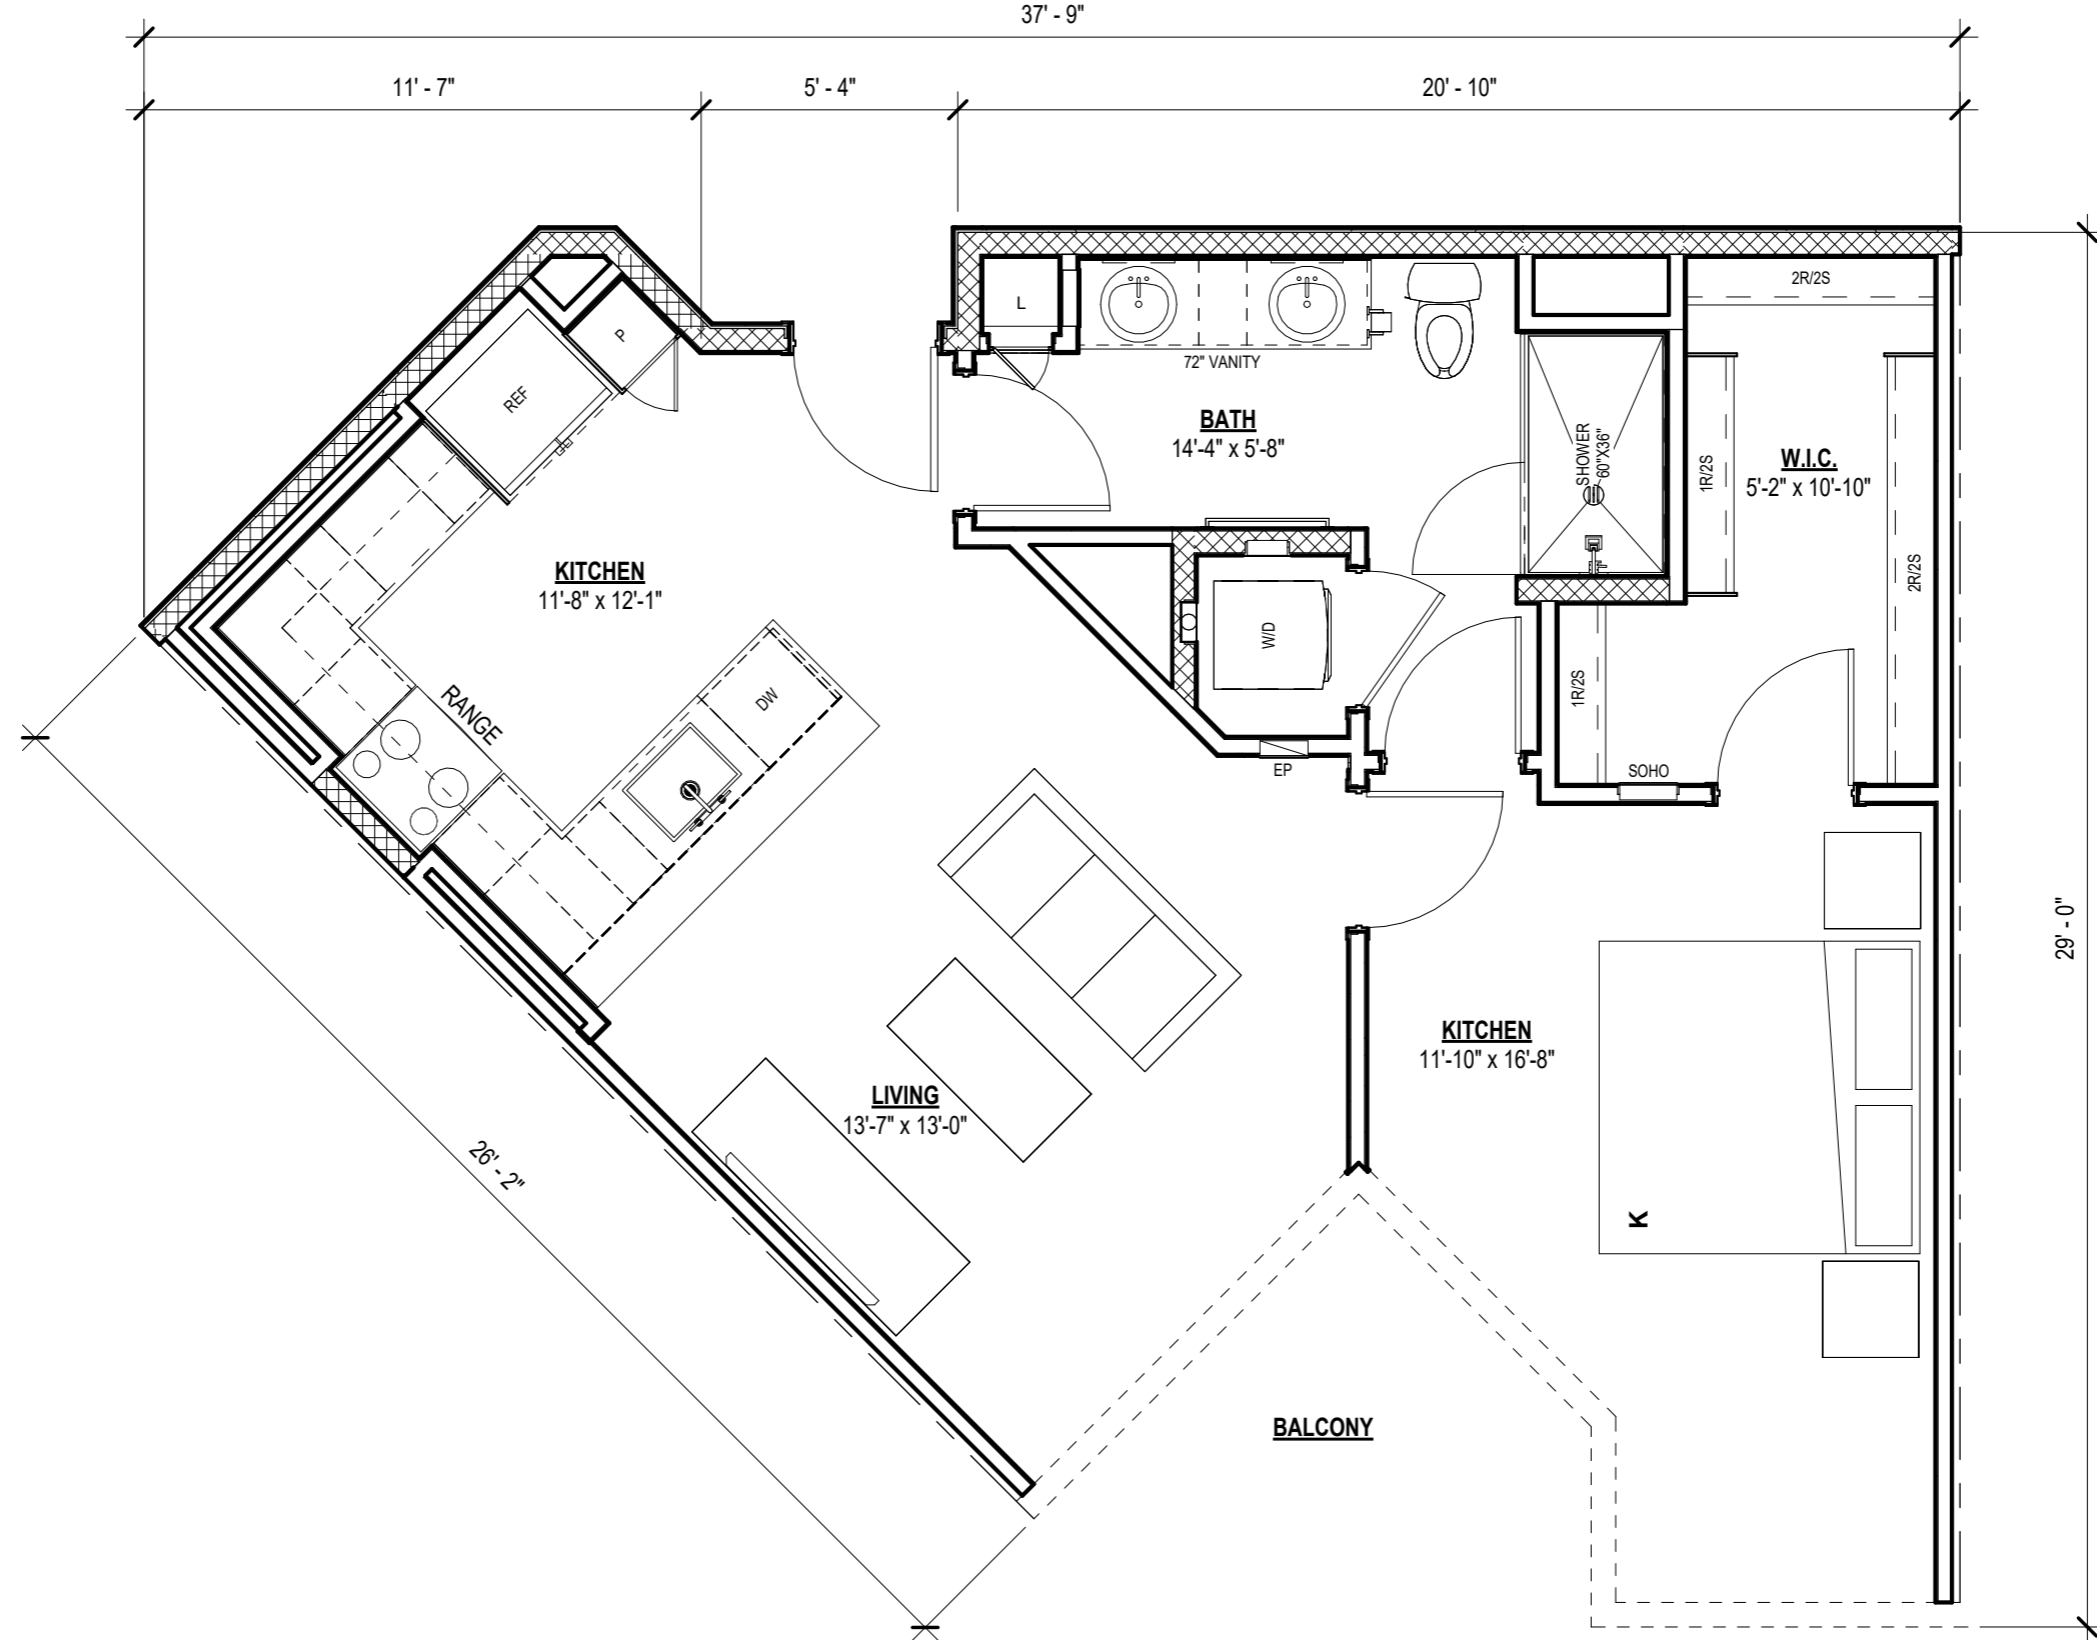


UNIT PLAN A3

LIVING	751 SF
BALCONY	89 SF
	840 SF




SCALE: 1/4" = 1'-0"

Project Name

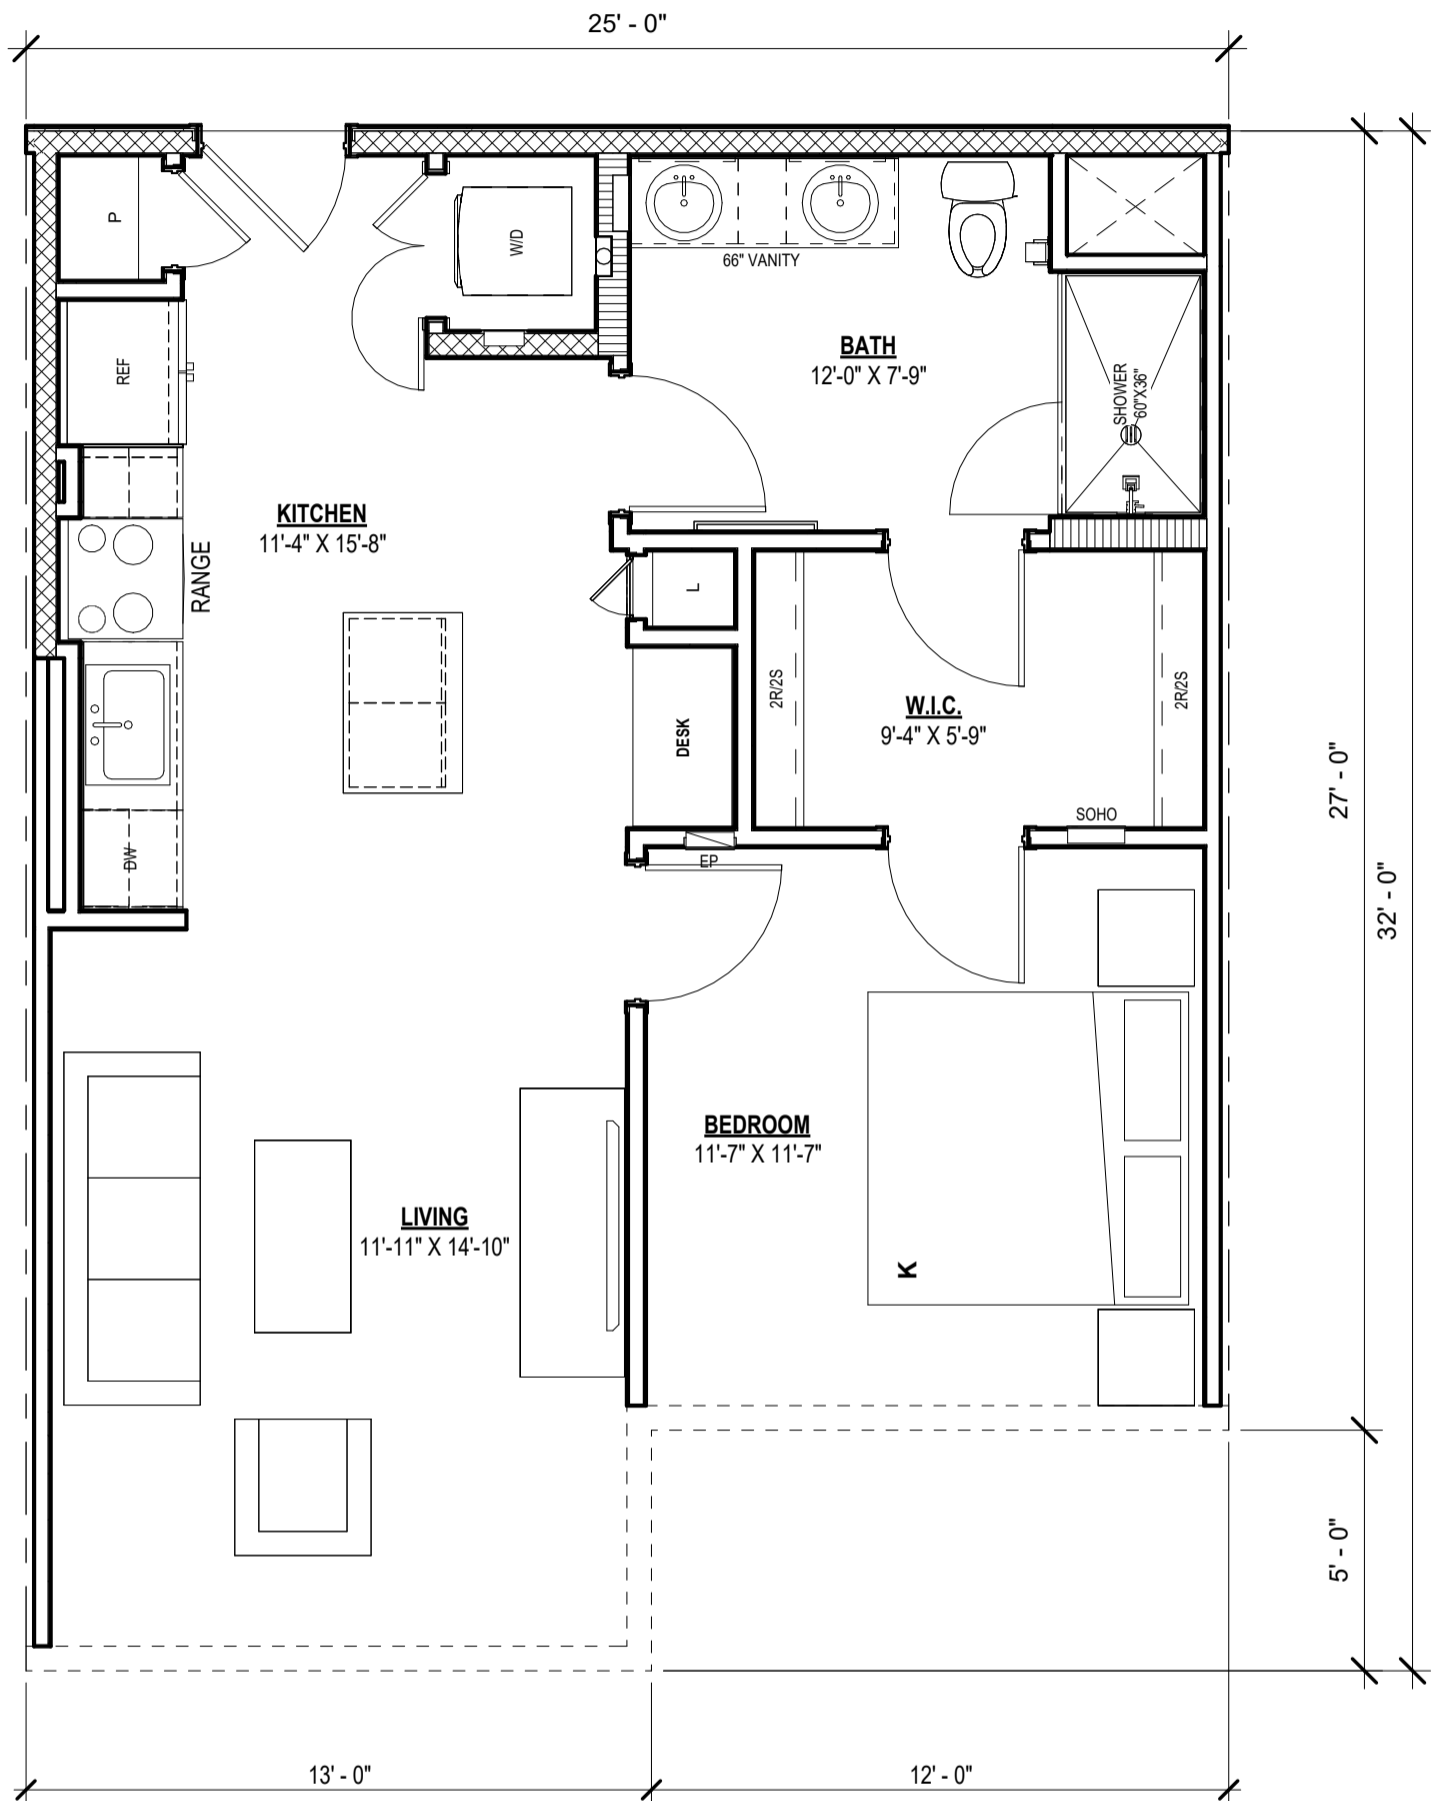


UNIT PLAN A4

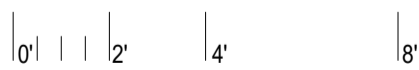

LIVING	725 SF
BALCONY	60 SF
	785 SF

SCALE: 1/4" = 1'-0"

Project Name

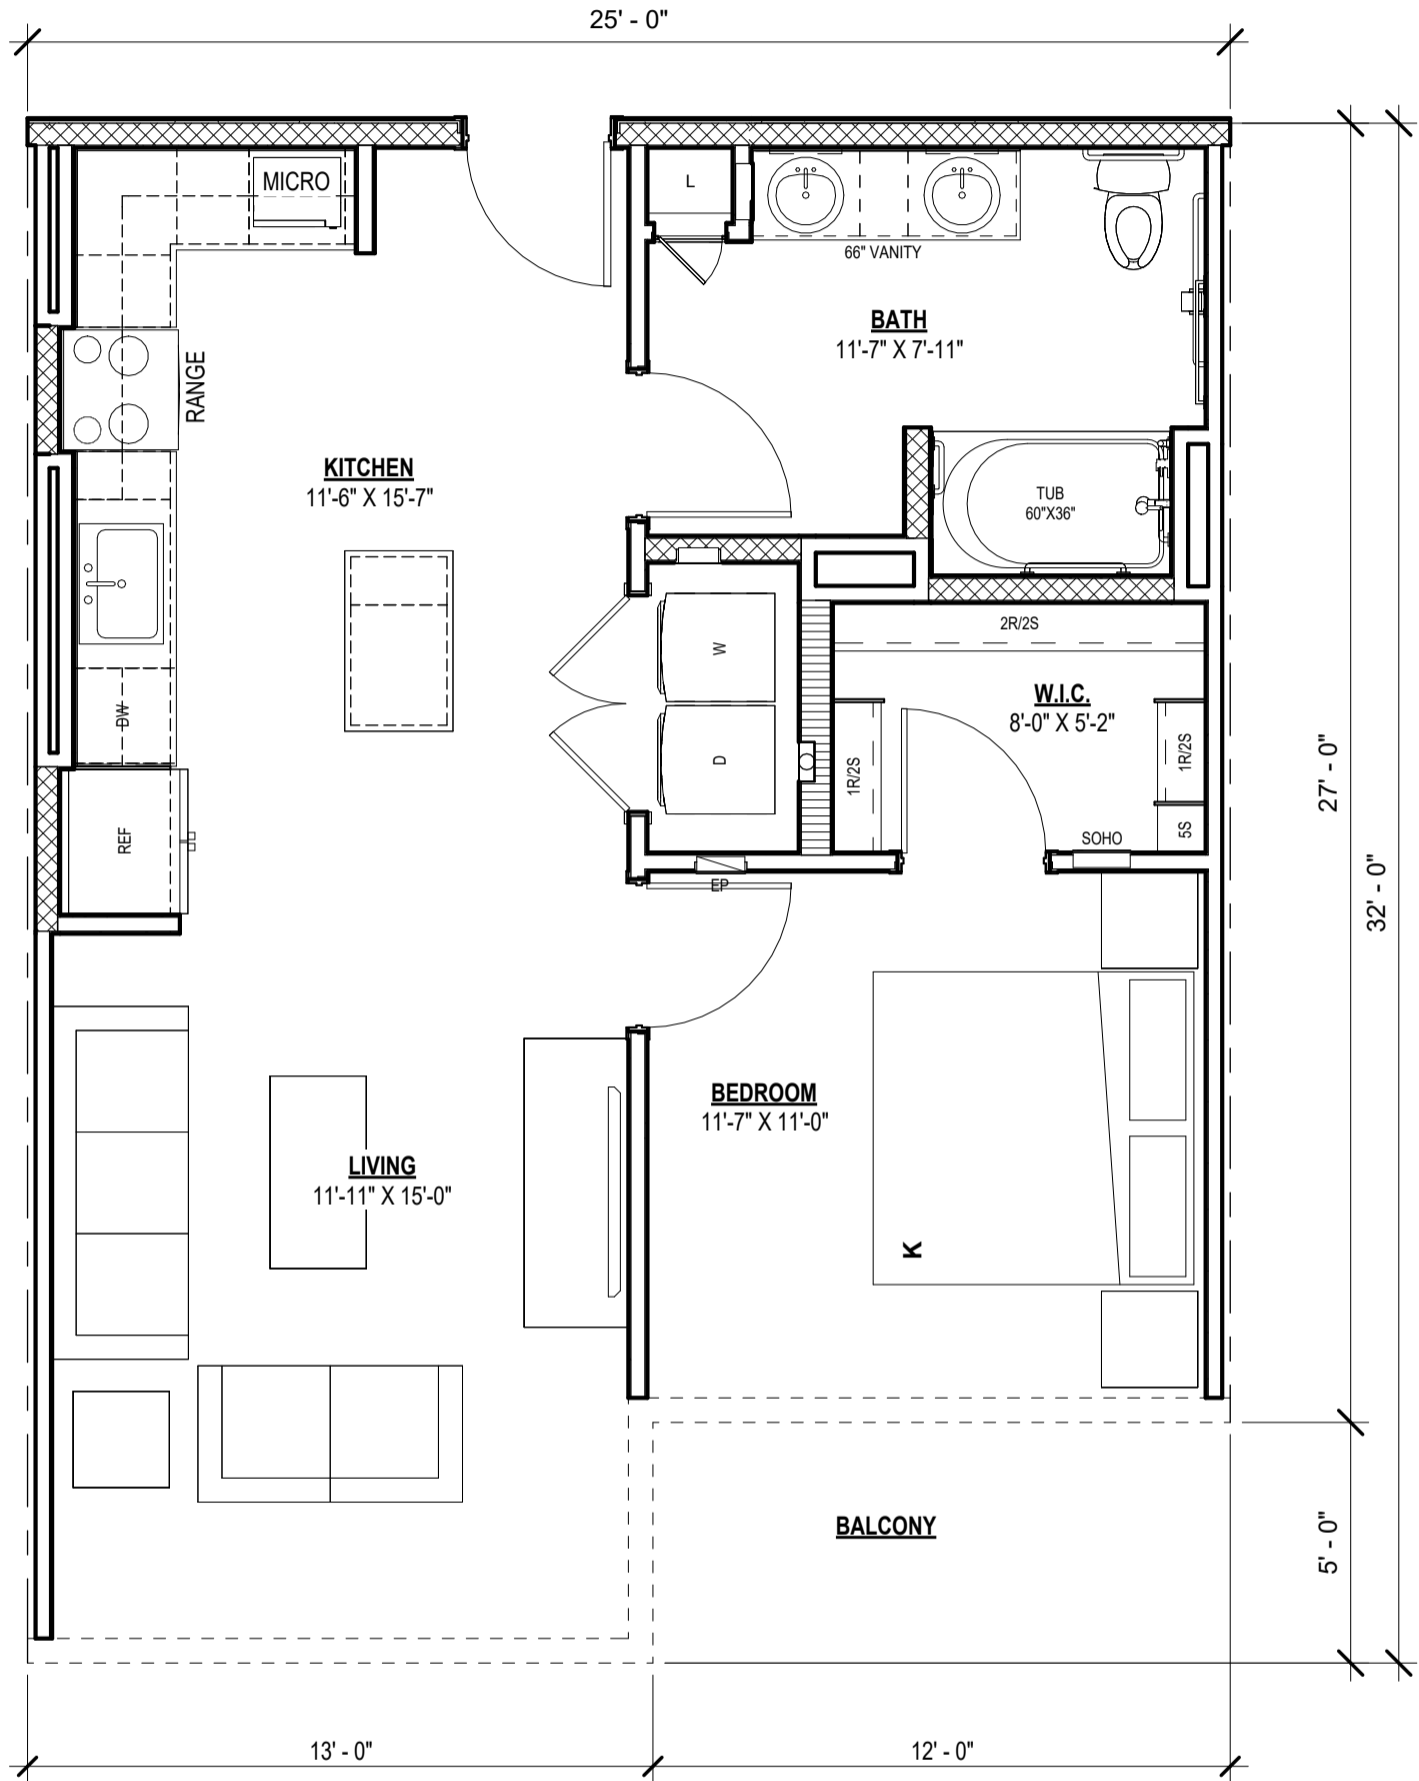


UNIT PLAN A4H

LIVING	725 SF
BALCONY	60 SF
	785 SF



SCALE: 1/4" = 1'-0"

Project Name

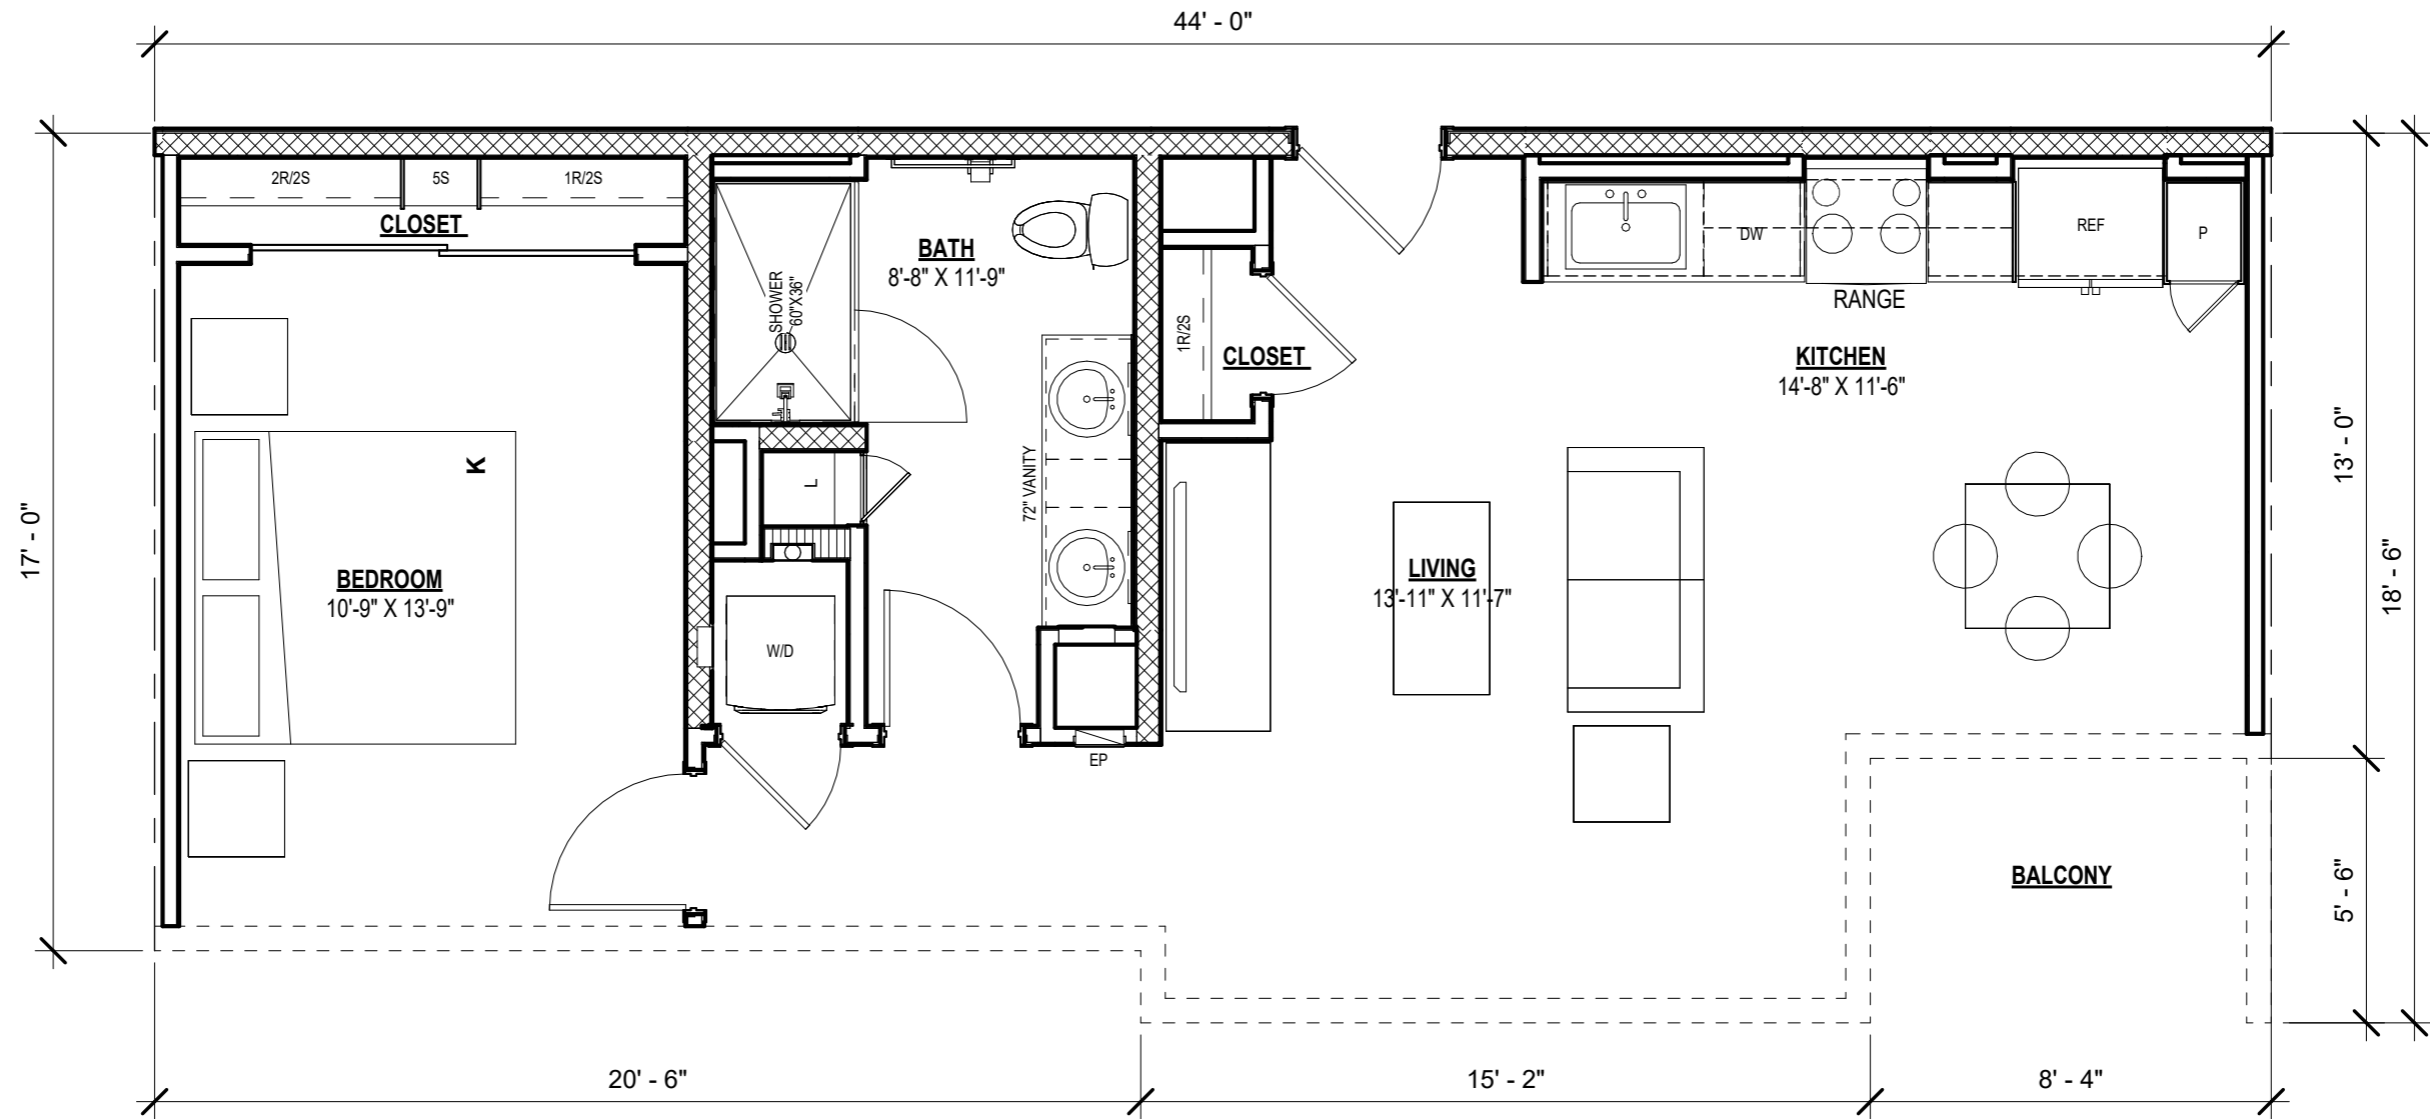


UNIT PLAN A5

LIVING	708 SF
BALCONY	42 SF
	750 SF



SCALE: 1/4" = 1'-0"

Project Name

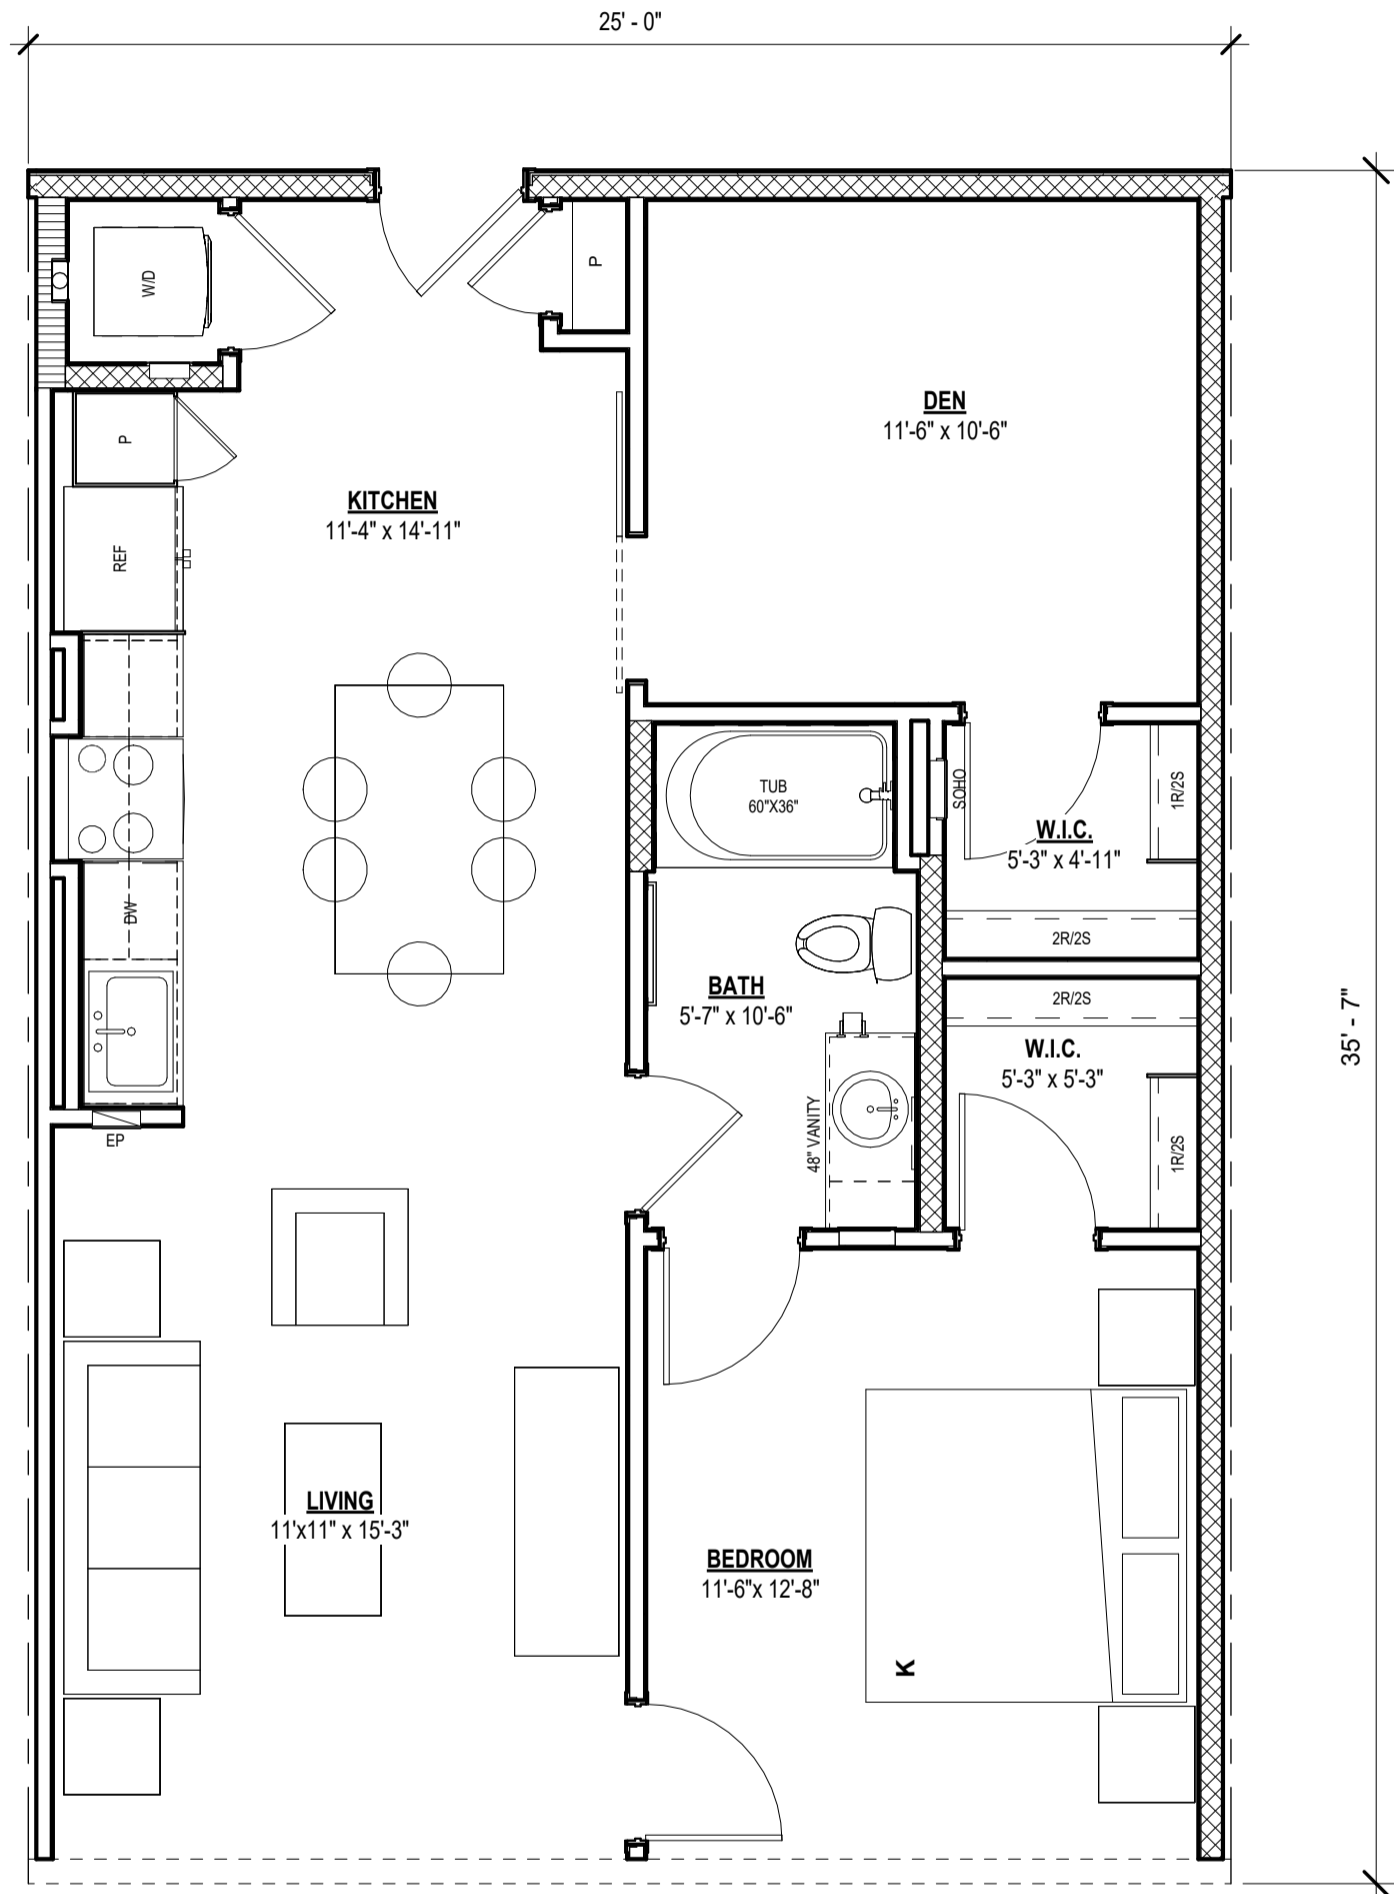


UNIT PLAN A7



LIVING	875 SF
BALCONY	54 SF
	929 SF

SCALE: 1/4" = 1'-0"

Project Name

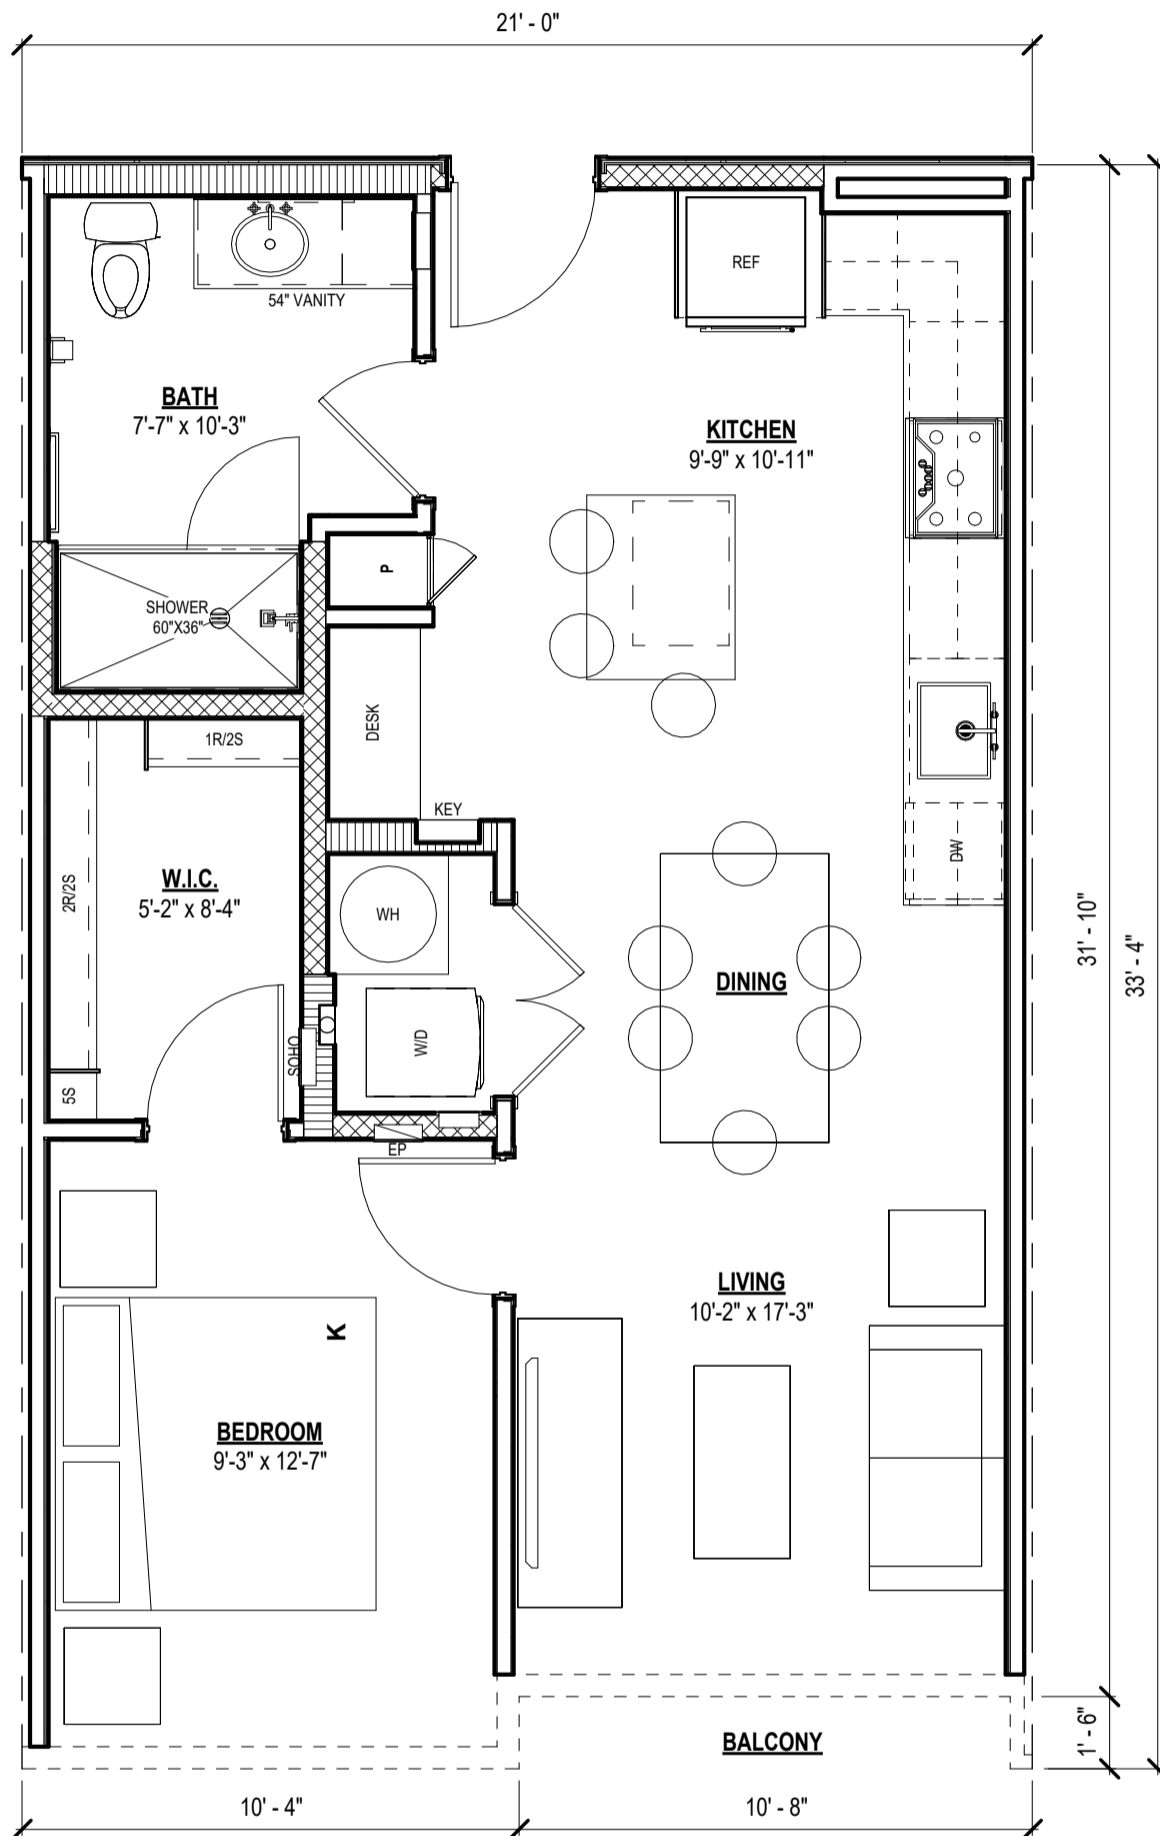


UNIT PLAN A1


LIVING	674 SF
BALCONY	15 SF
	689 SF

SCALE: 1/4" = 1'-0"

Project Name

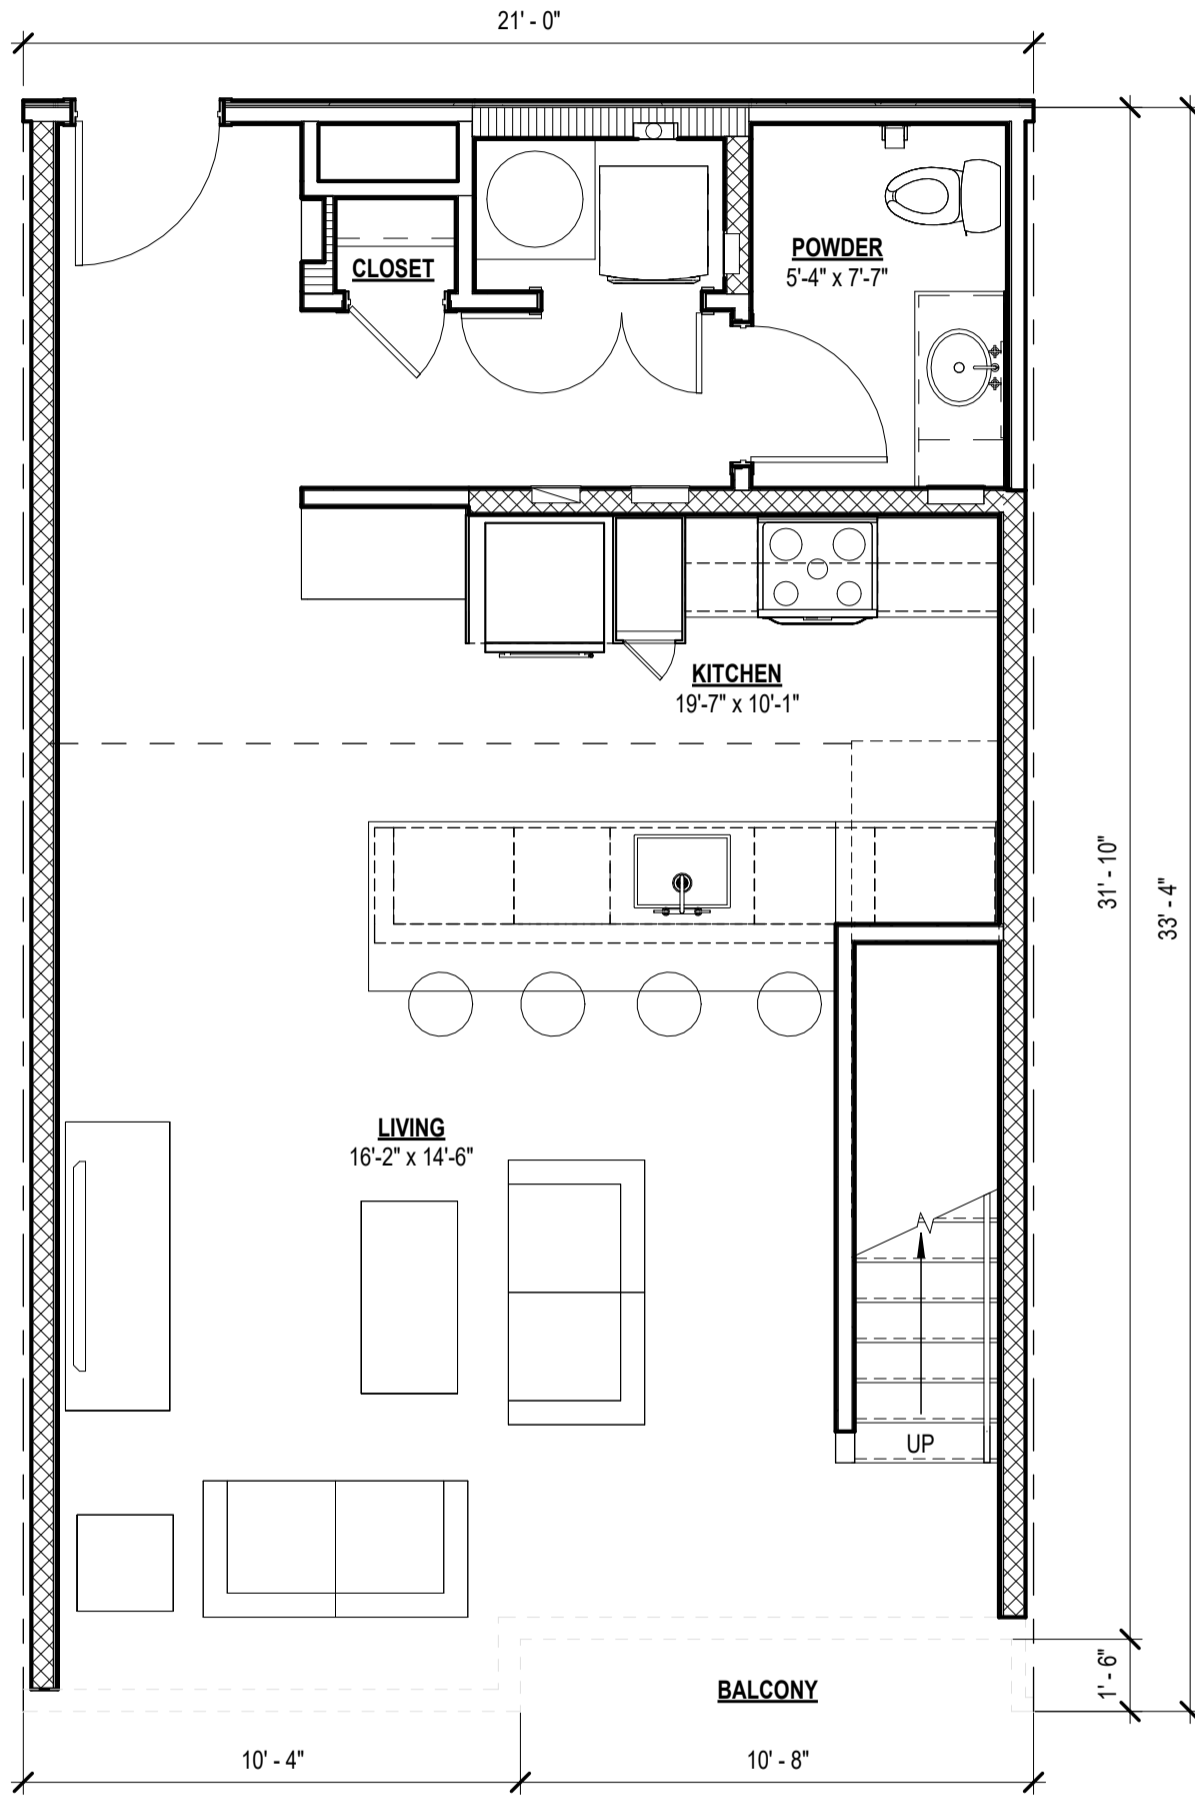


UNIT PLAN A1L

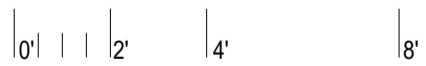


MEZZANINE	278 SF
LIVING	674 SF
BALCONY	15 SF
	967 SF

SCALE: 1/4" = 1'-0"

Project Name

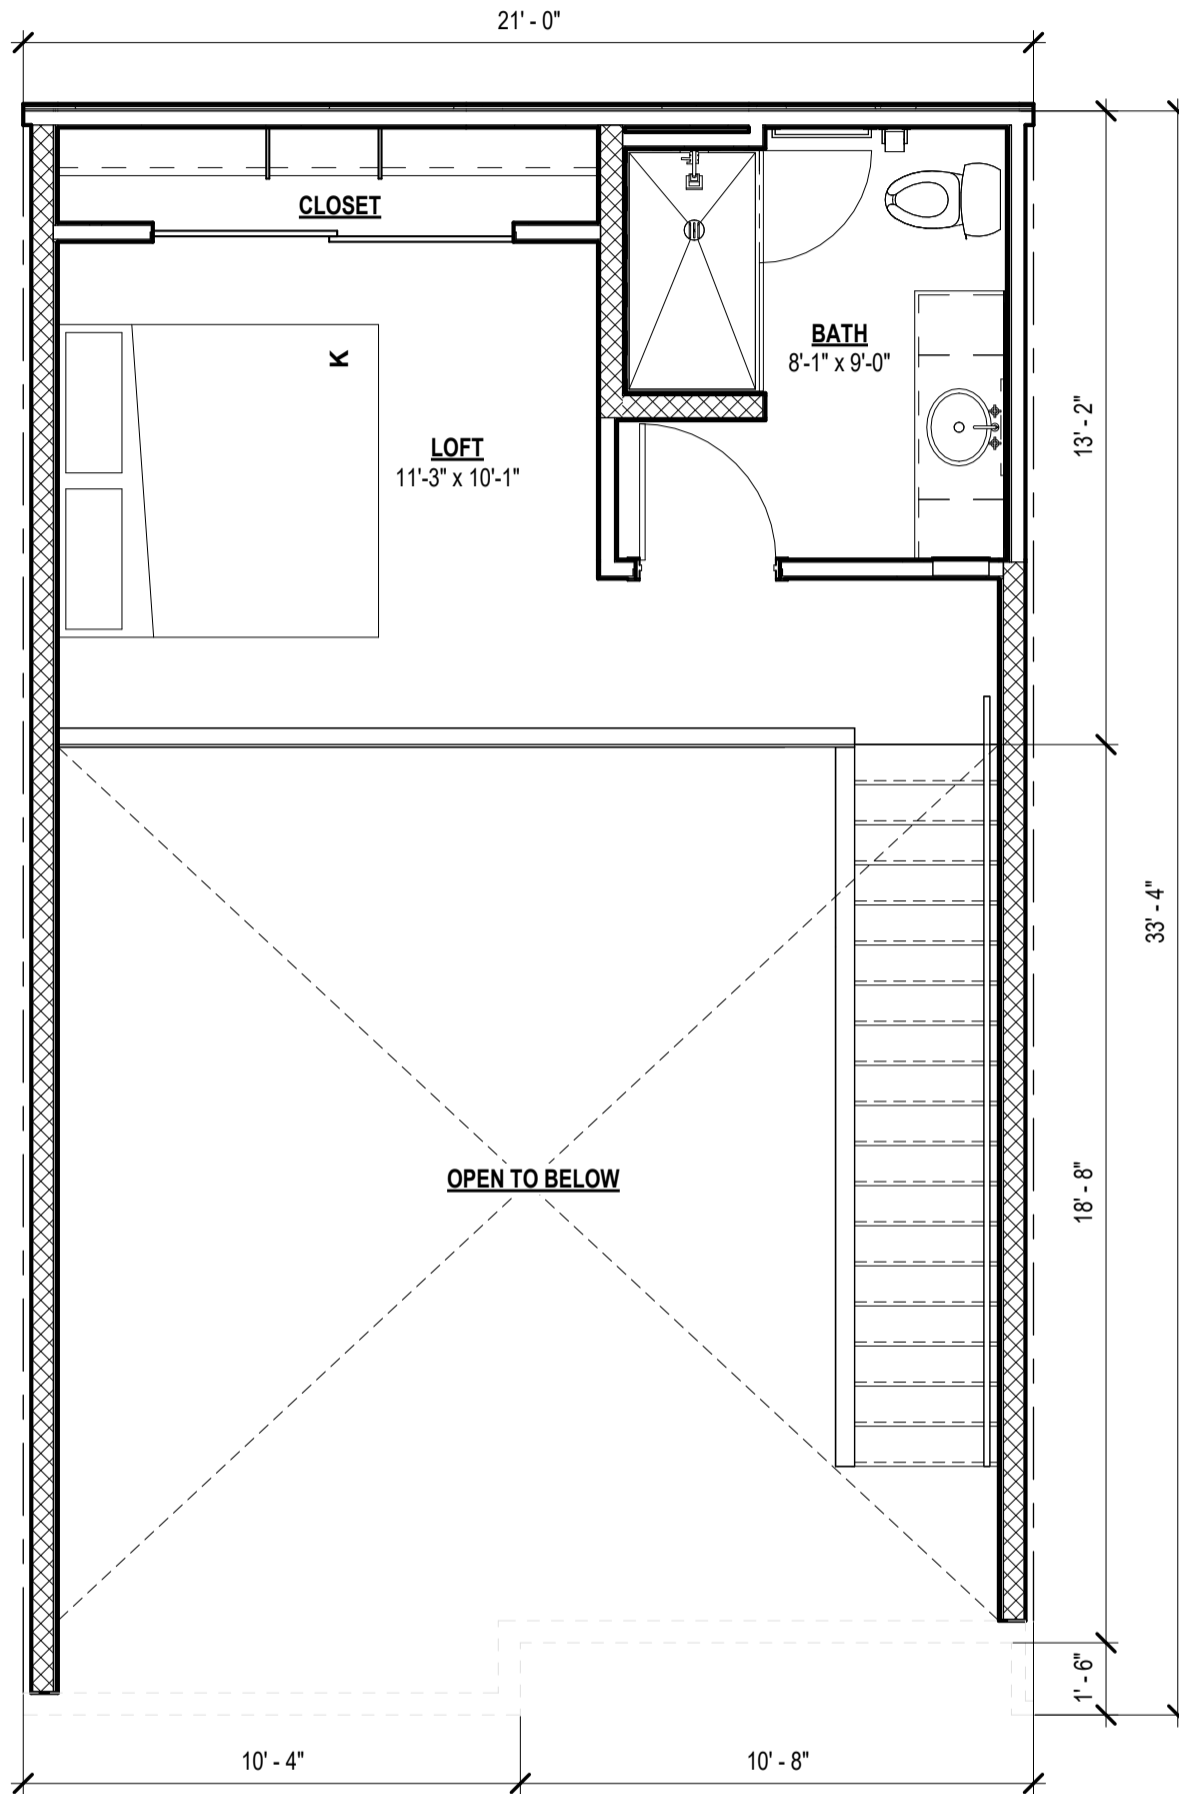


UNIT PLAN A1L - MEZZANINE

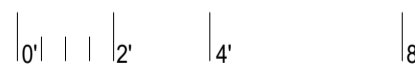

MEZZANINE	278 SF
LIVING	674 SF
BALCONY	15 SF
	967 SF

SCALE: 1/4" = 1'-0"

Project Name

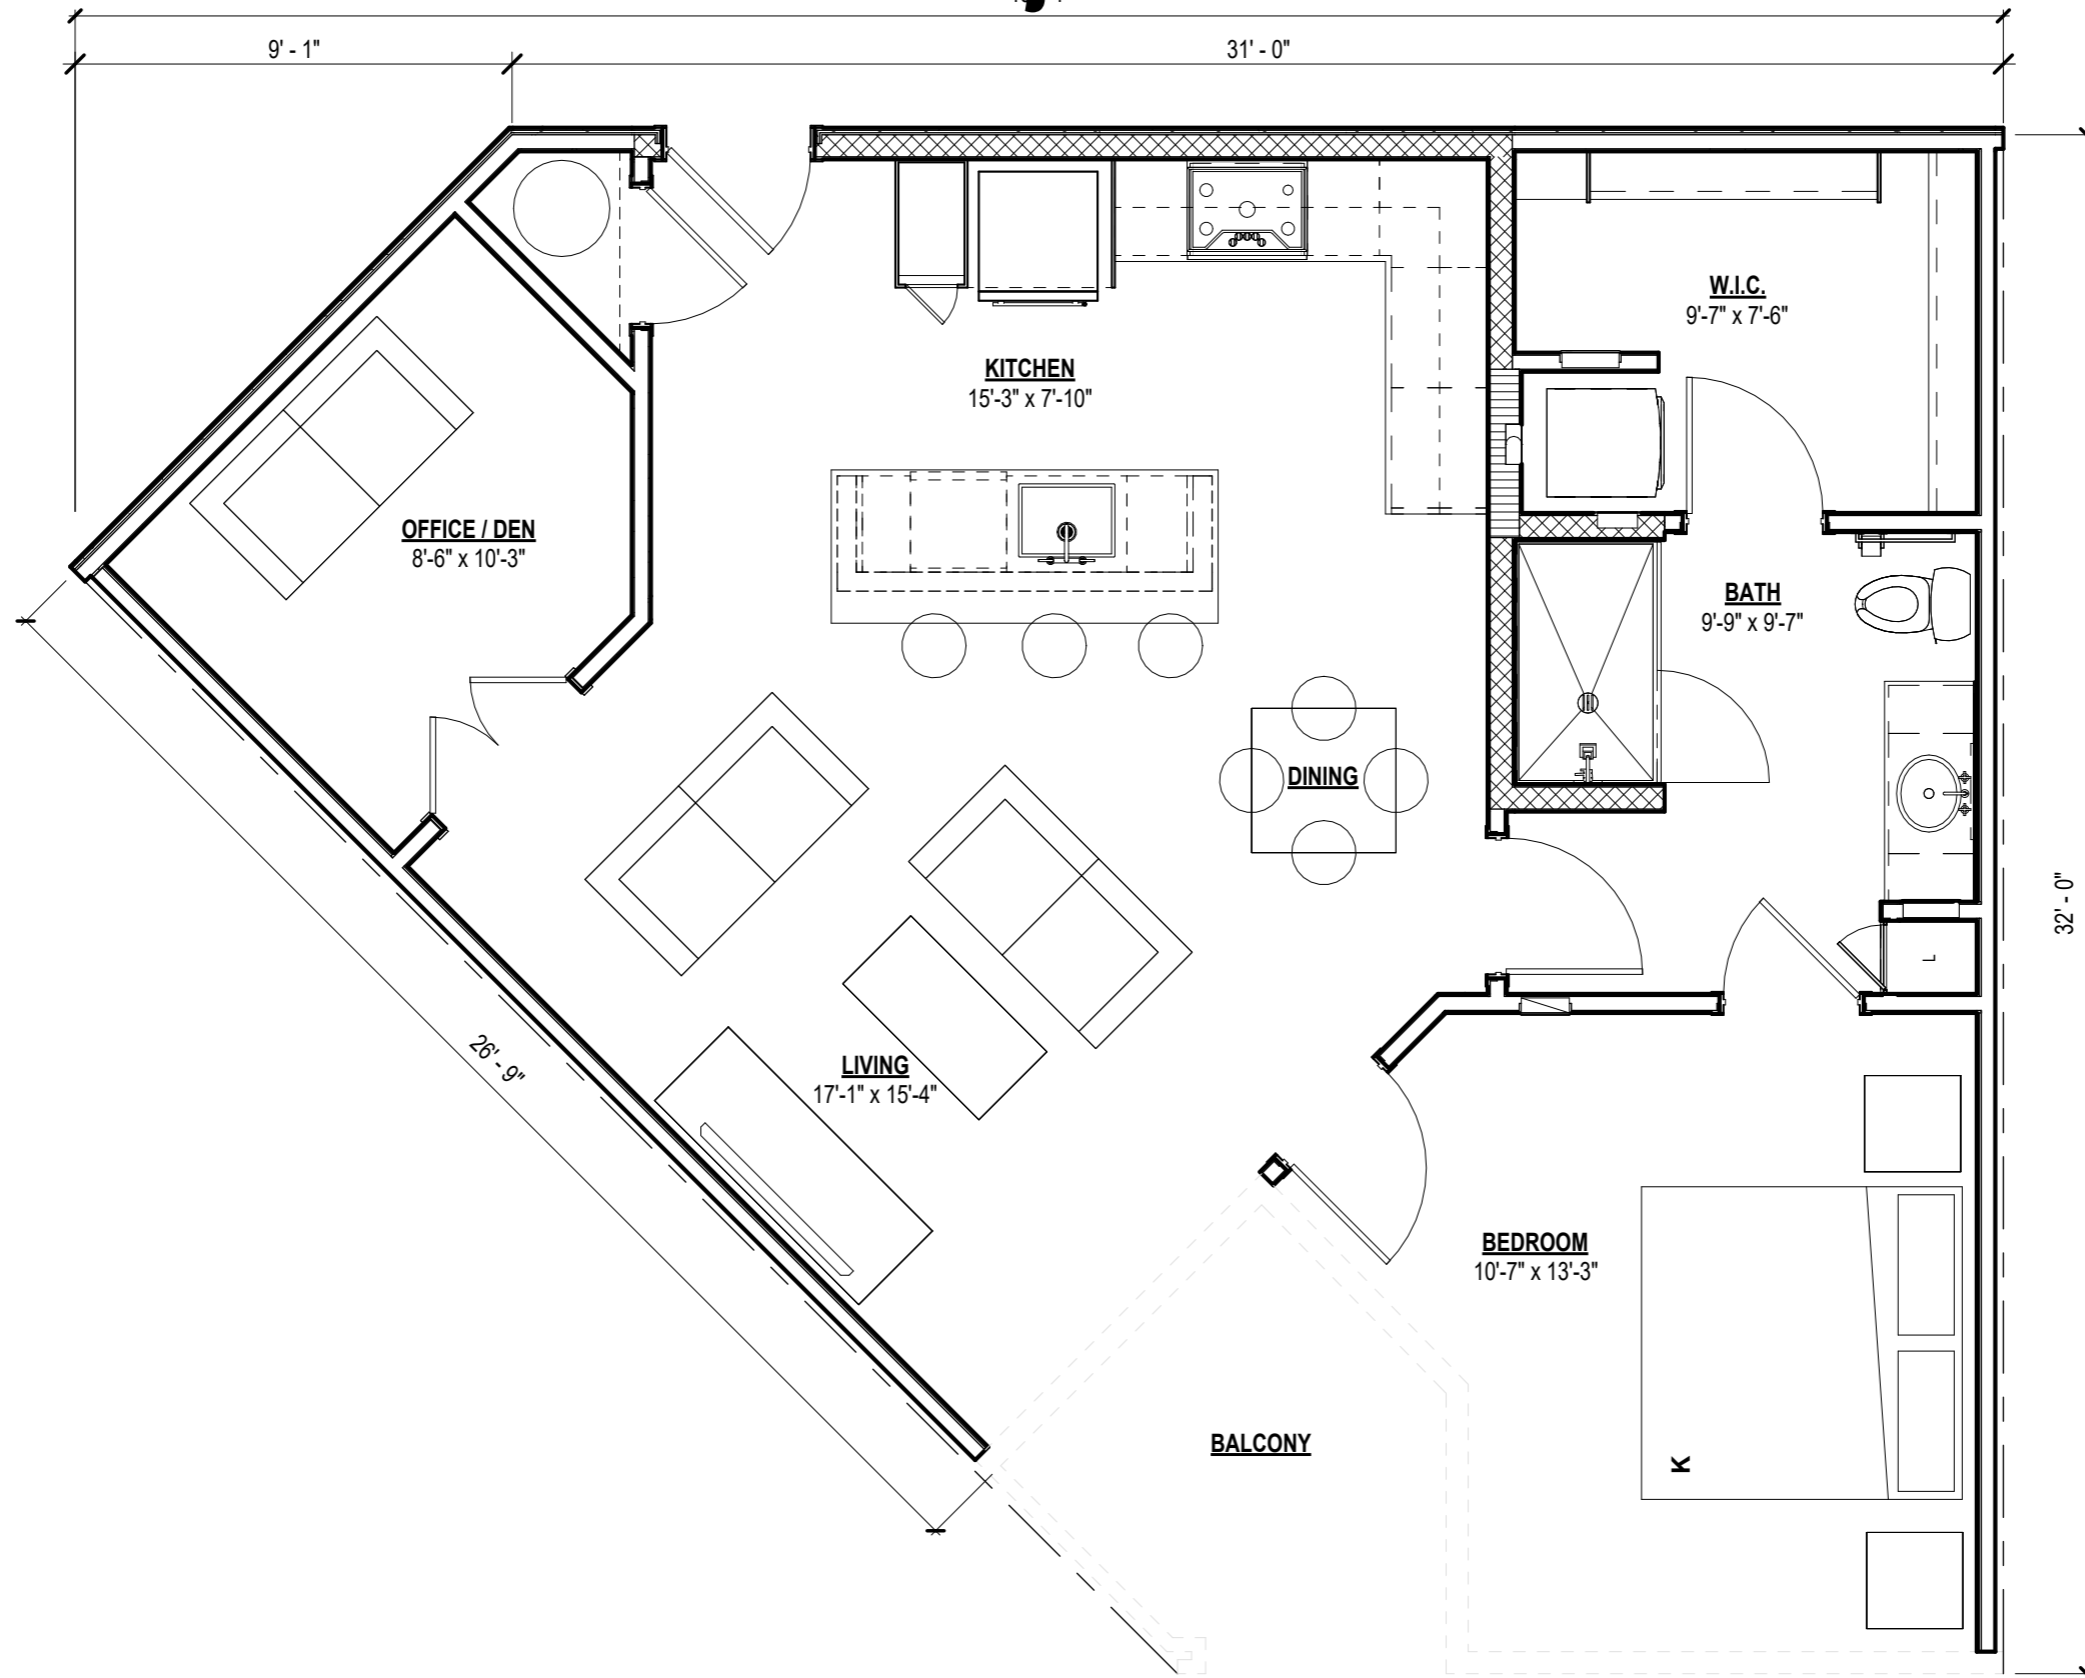


UNIT PLAN A2

LIVING	903 SF
BALCONY	58 SF
	962 SF


SCALE: 1/4" = 1'-0"

Project Name

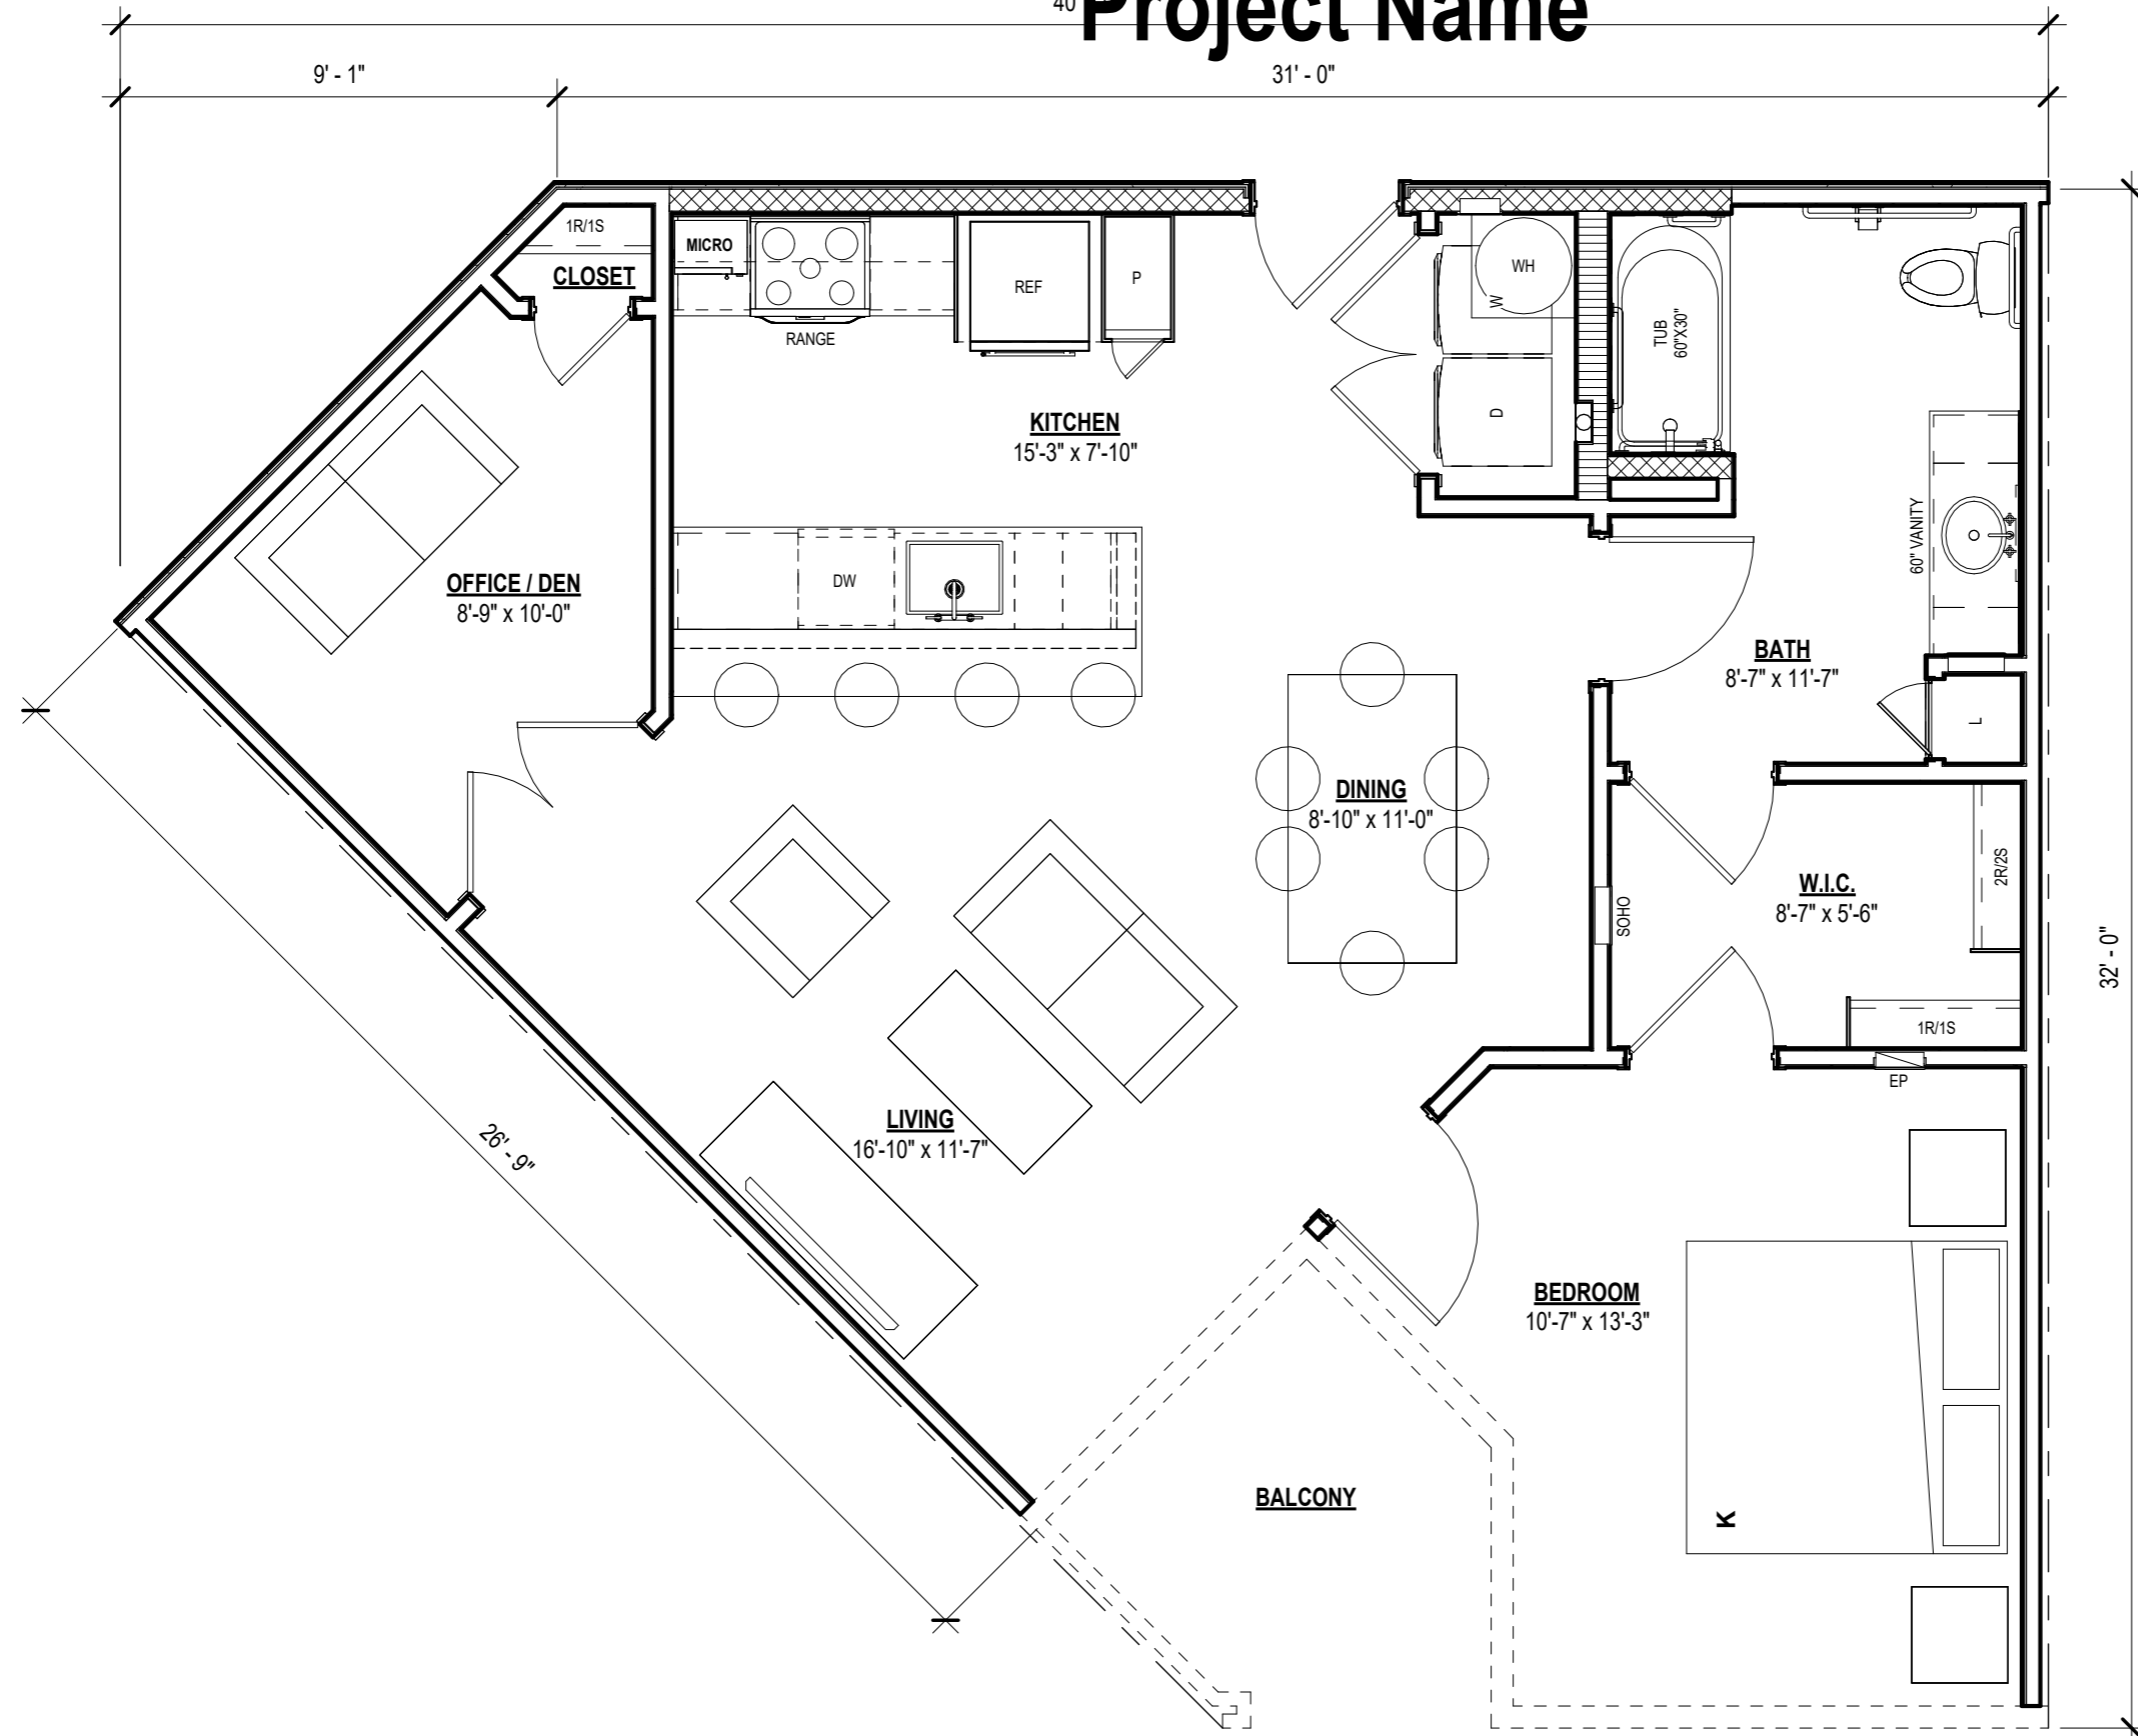


UNIT PLAN A2H

LIVING	903 SF
BALCONY	58 SF
	962 SF

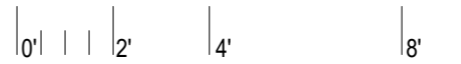

SCALE: 1/4" = 1'-0"

Project Name

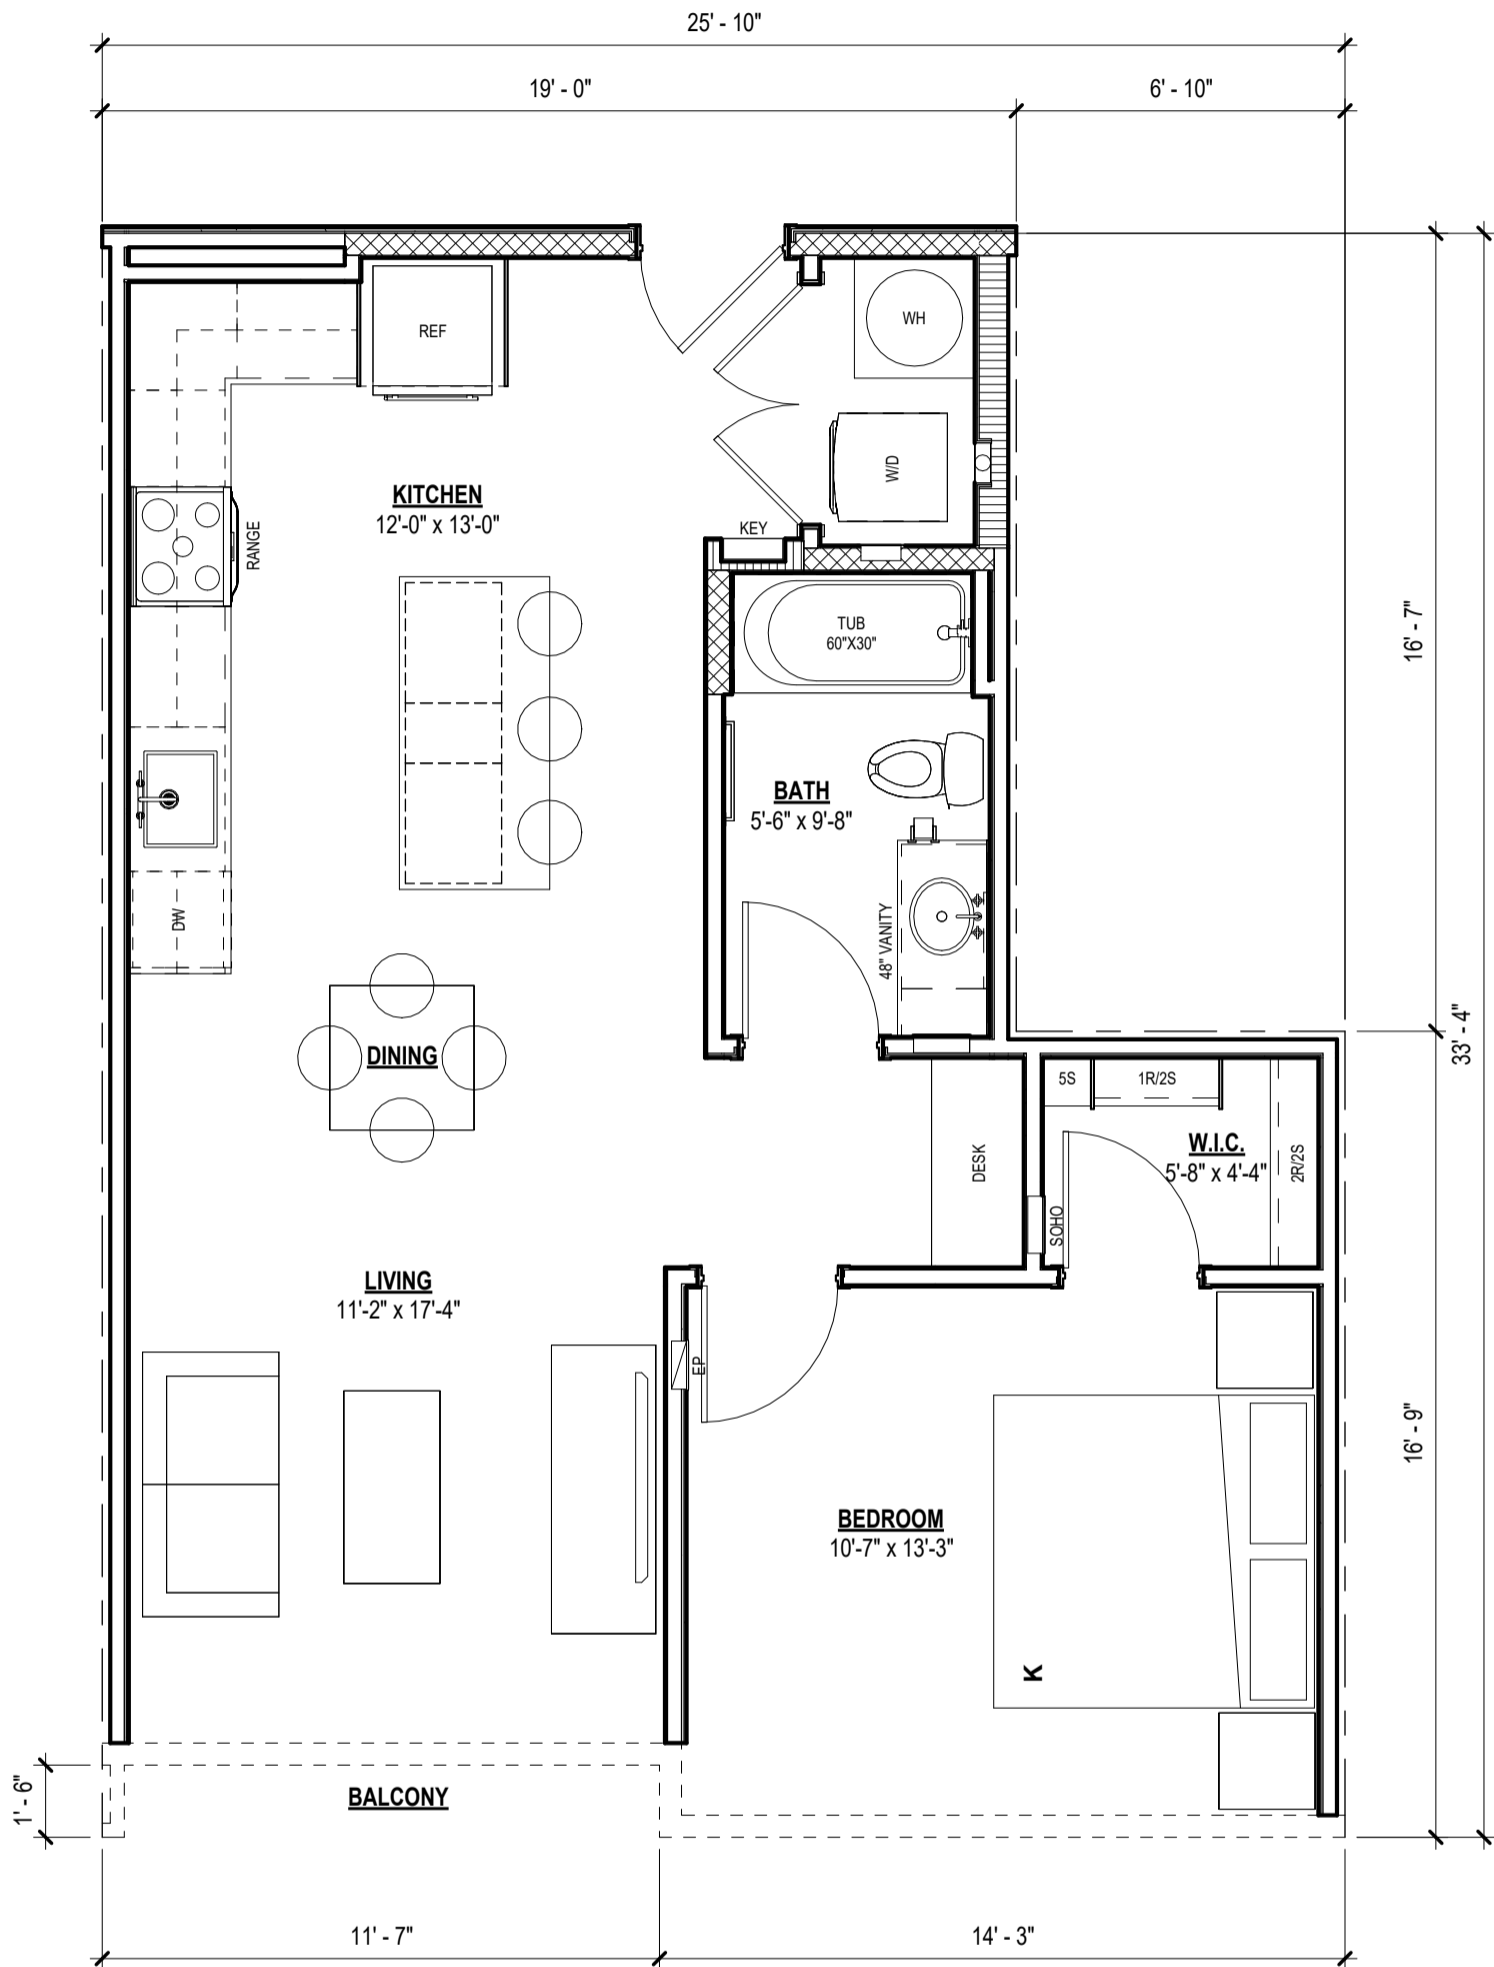


UNIT PLAN A3



SCALE: 1/4" = 1'-0"

LIVING	718 SF
BALCONY	17 SF
	735 SF

Project Name

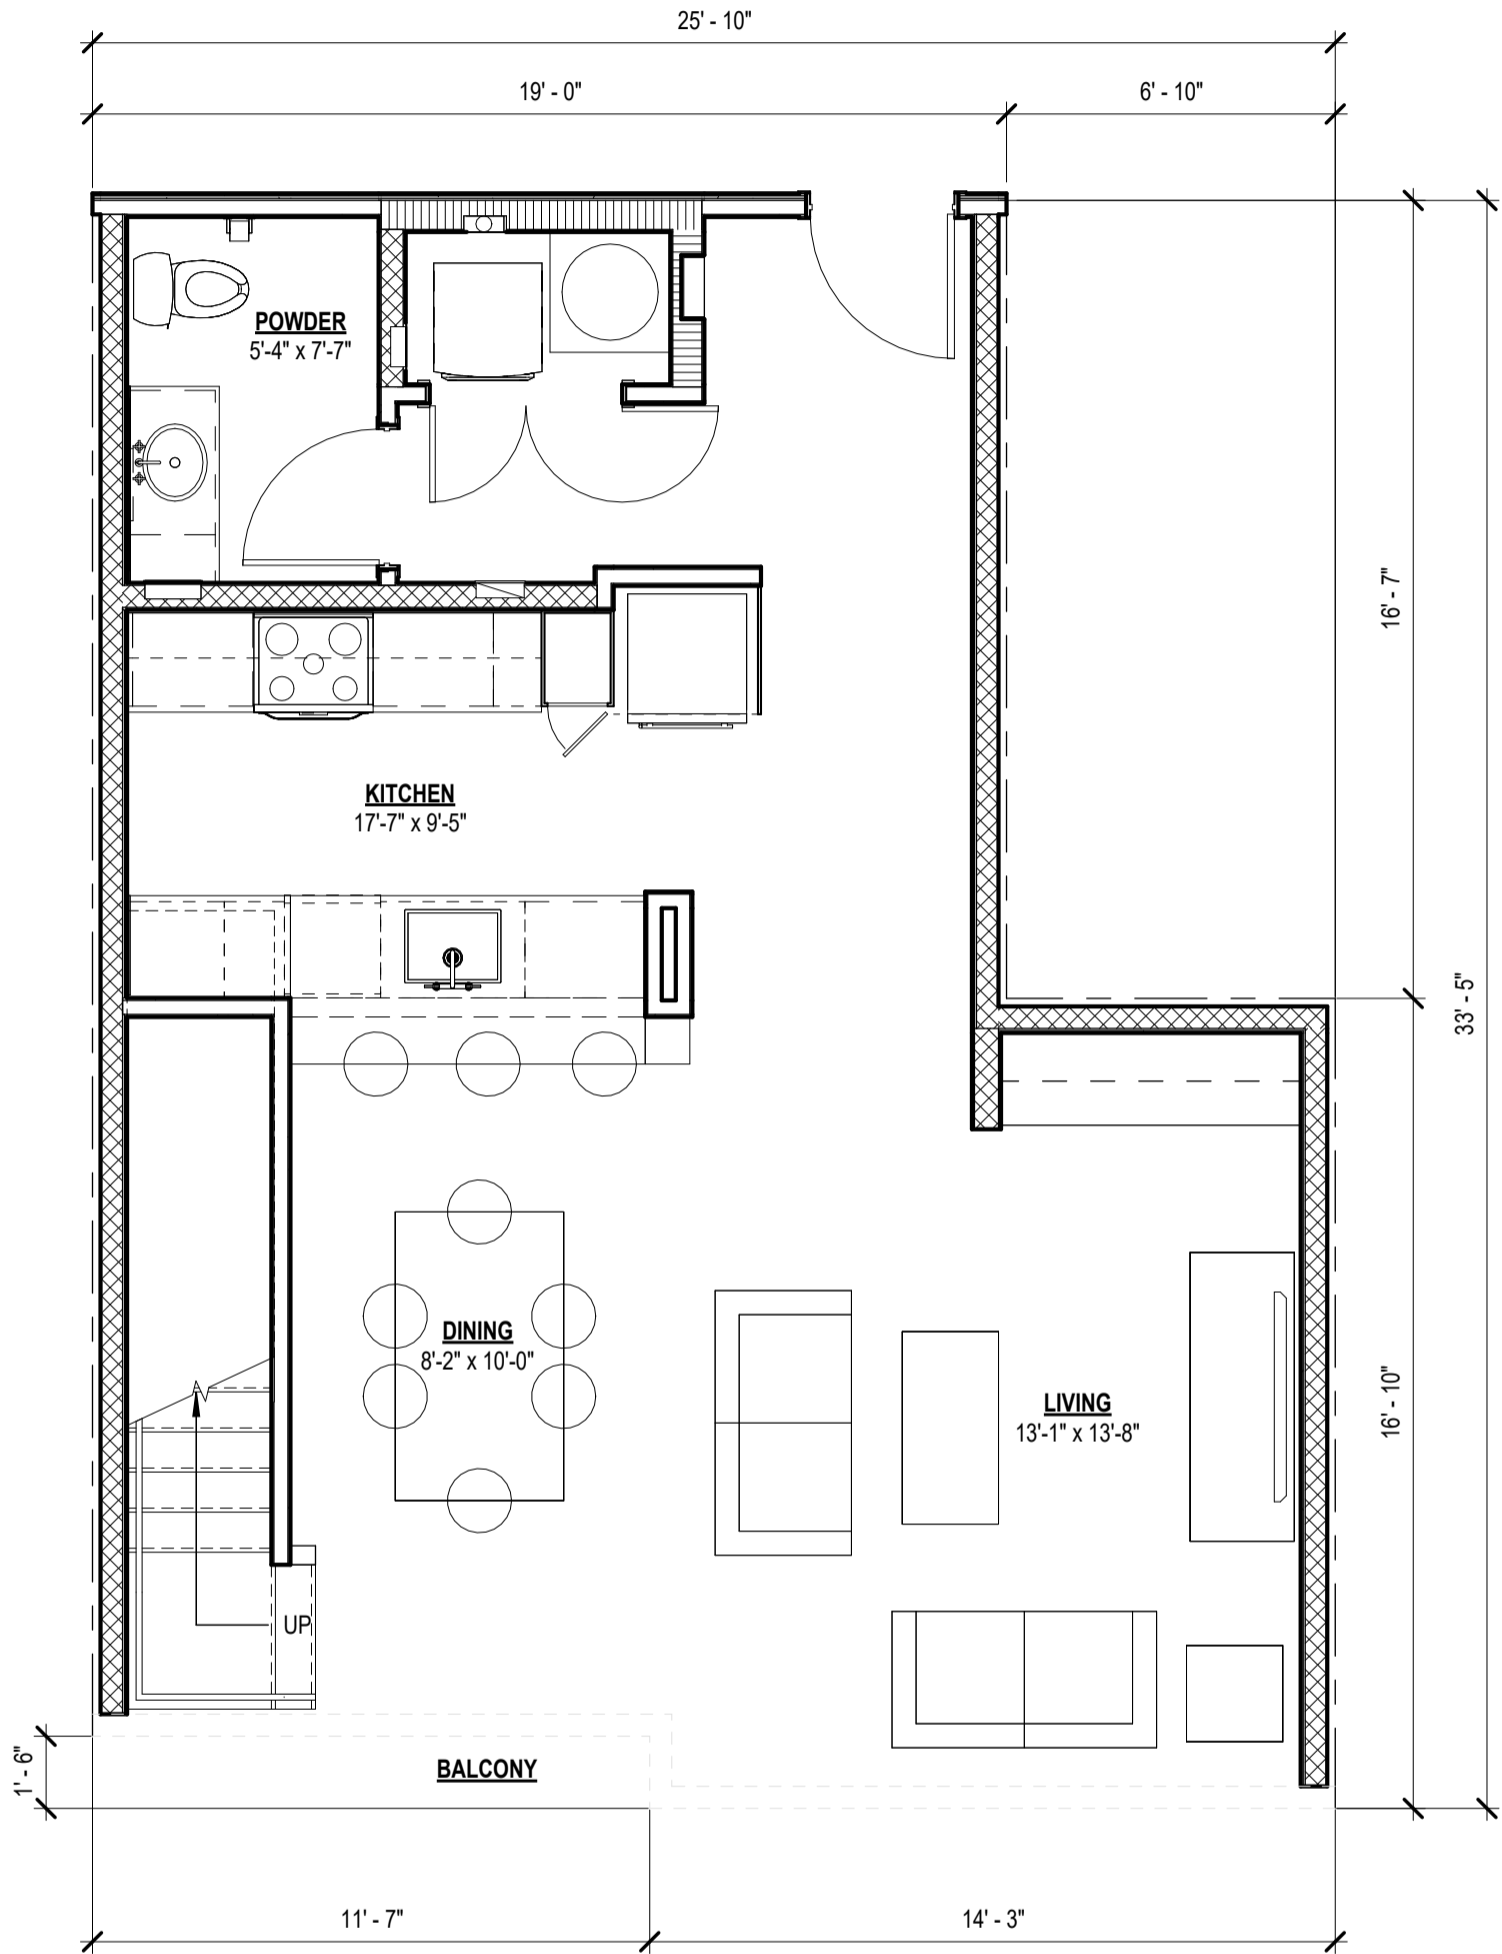


UNIT PLAN A3L



SCALE: 1/4" = 1'-0"

MEZZANINE	263 SF
LIVING	720 SF
BALCONY	17 SF
	999 SF

Project Name

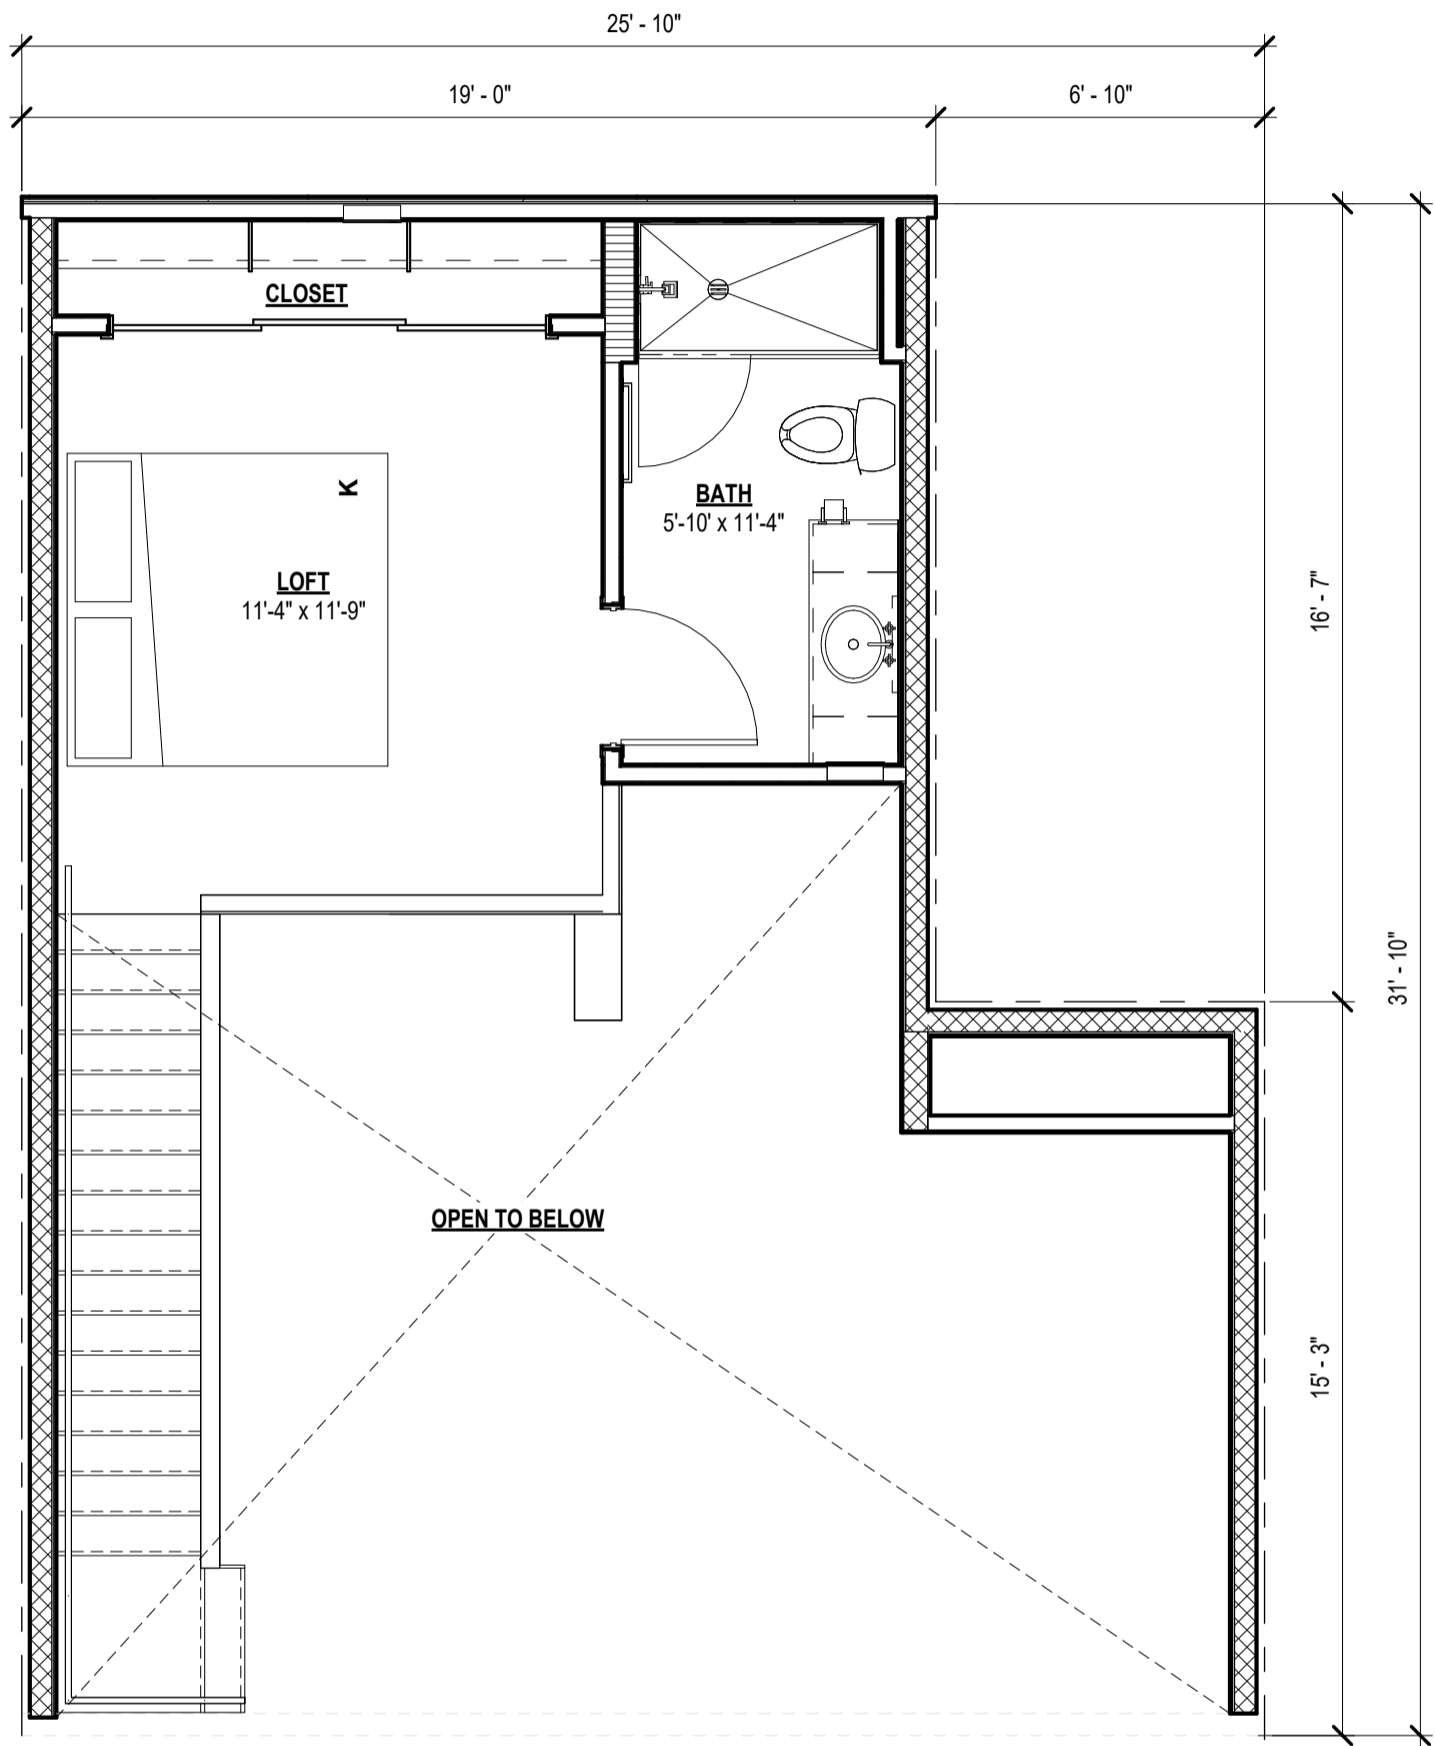


UNIT PLAN A3L - MEZZANINE




MEZZANINE	263 SF
LIVING	720 SF
BALCONY	17 SF
	999 SF

SCALE: 1/4" = 1'-0"

Project Name

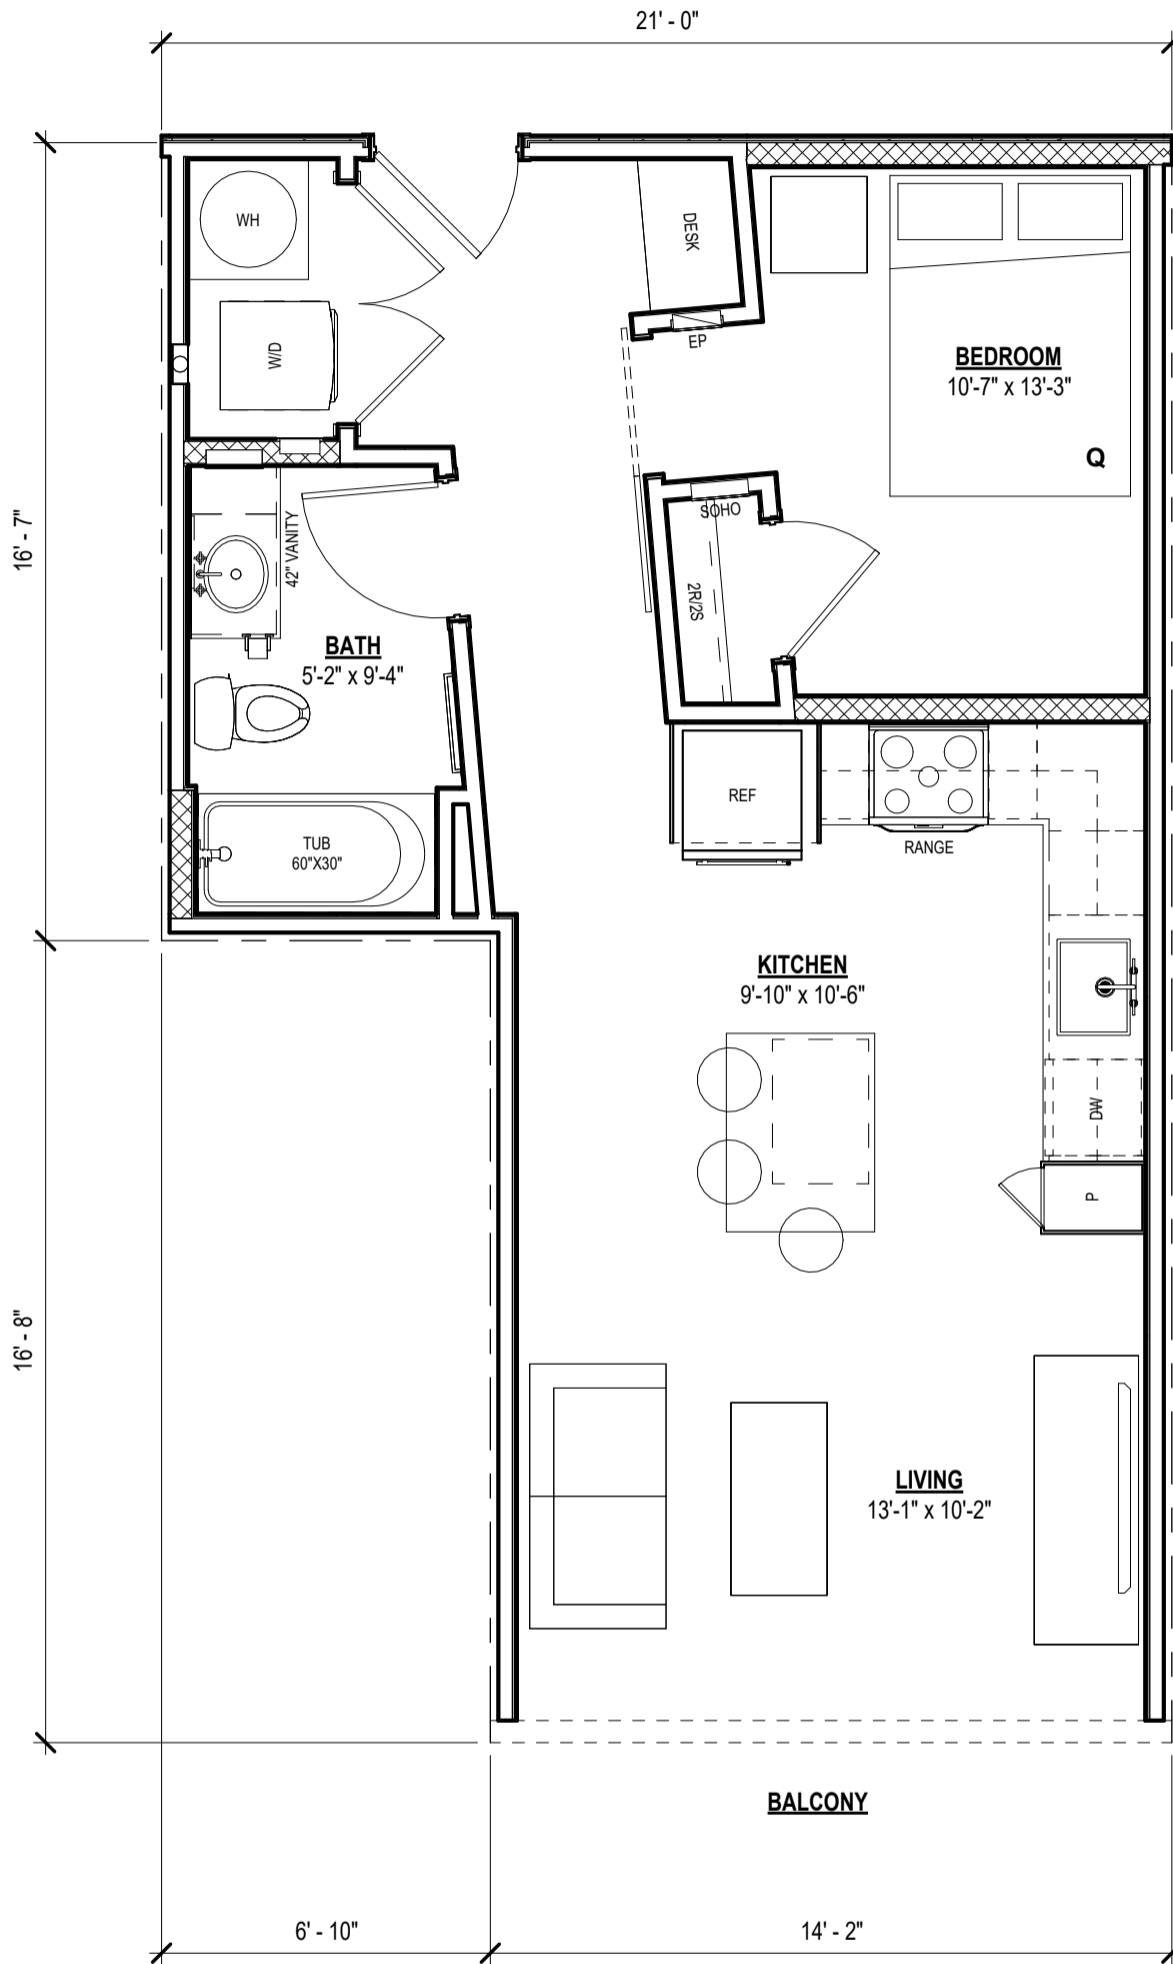

UNIT PLAN A13

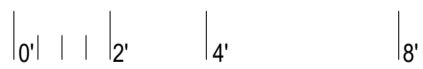

LIVING	578 SF
BALCONY	24 SF
602 SF	

SCALE: 1/4" = 1'-0"