


Project Name




UNIT PLAN B1

LIVING	1,028 SF
BALCONY	66 SF
1,094 SF	

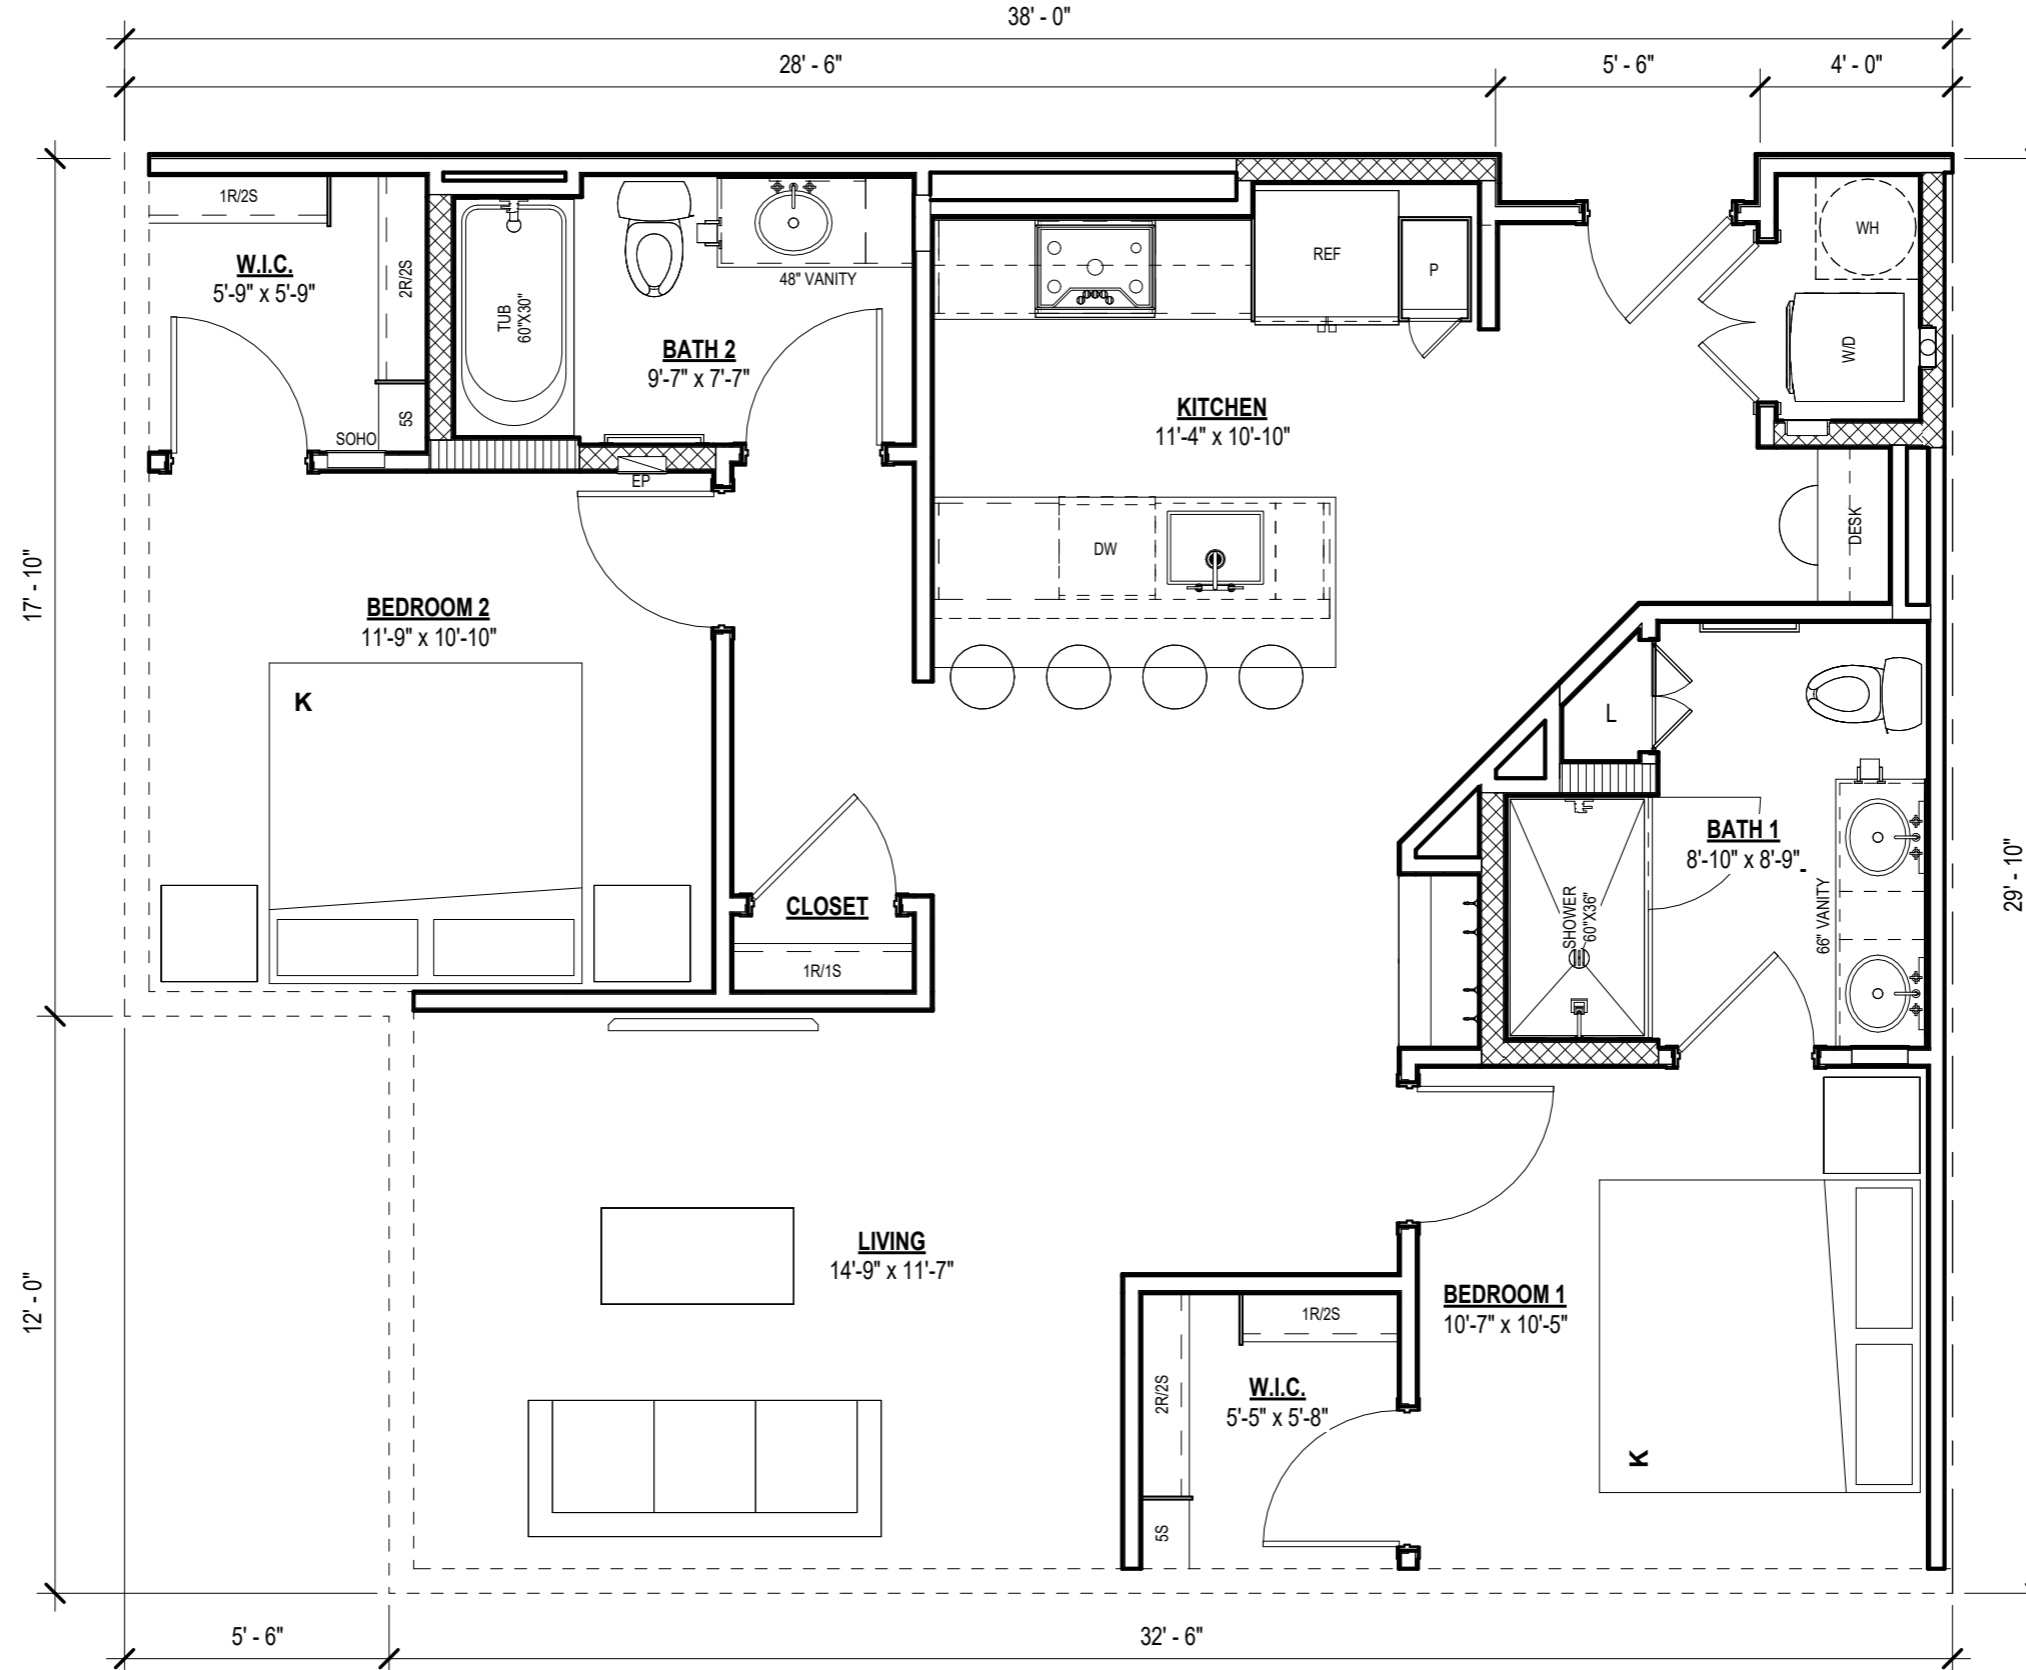


SCALE: 1/4" = 1'-0"

Project Name

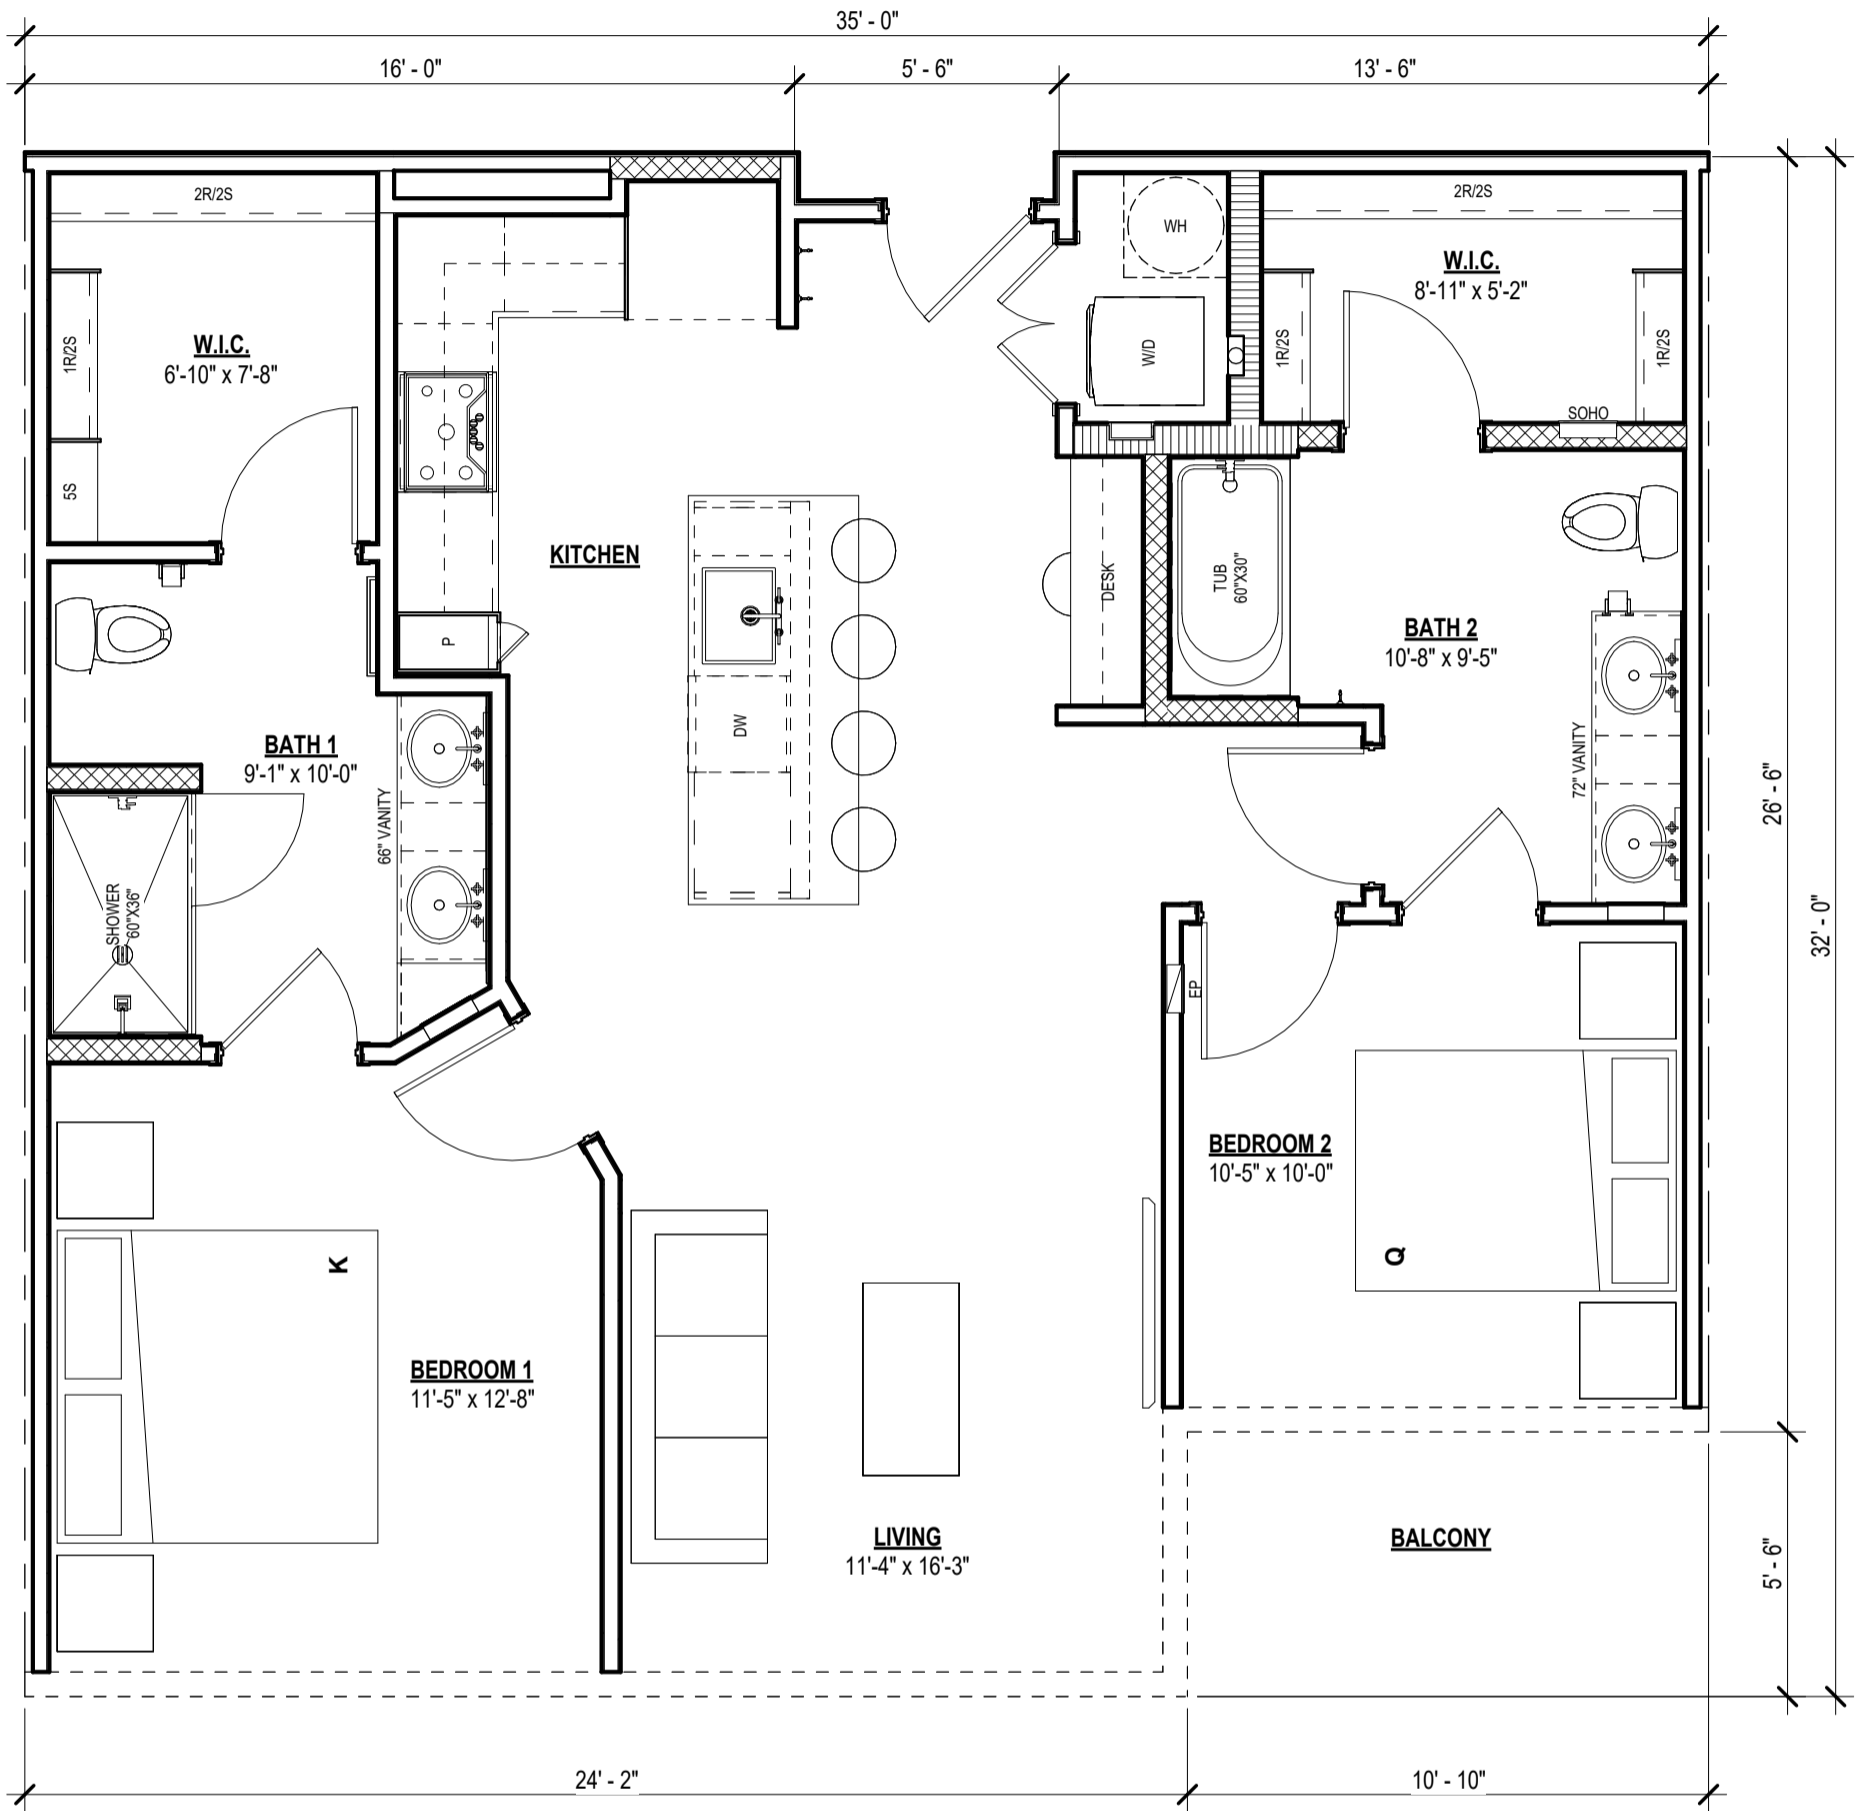

UNIT PLAN B2

LIVING	1,034 SF
BALCONY	60 SF
	1,094 SF

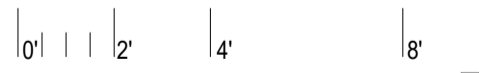

SCALE: 1/4" = 1'-0"

Project Name




UNIT PLAN B2H

LIVING	1,112 SF
	1,112 SF

Project Name


44' - 2"

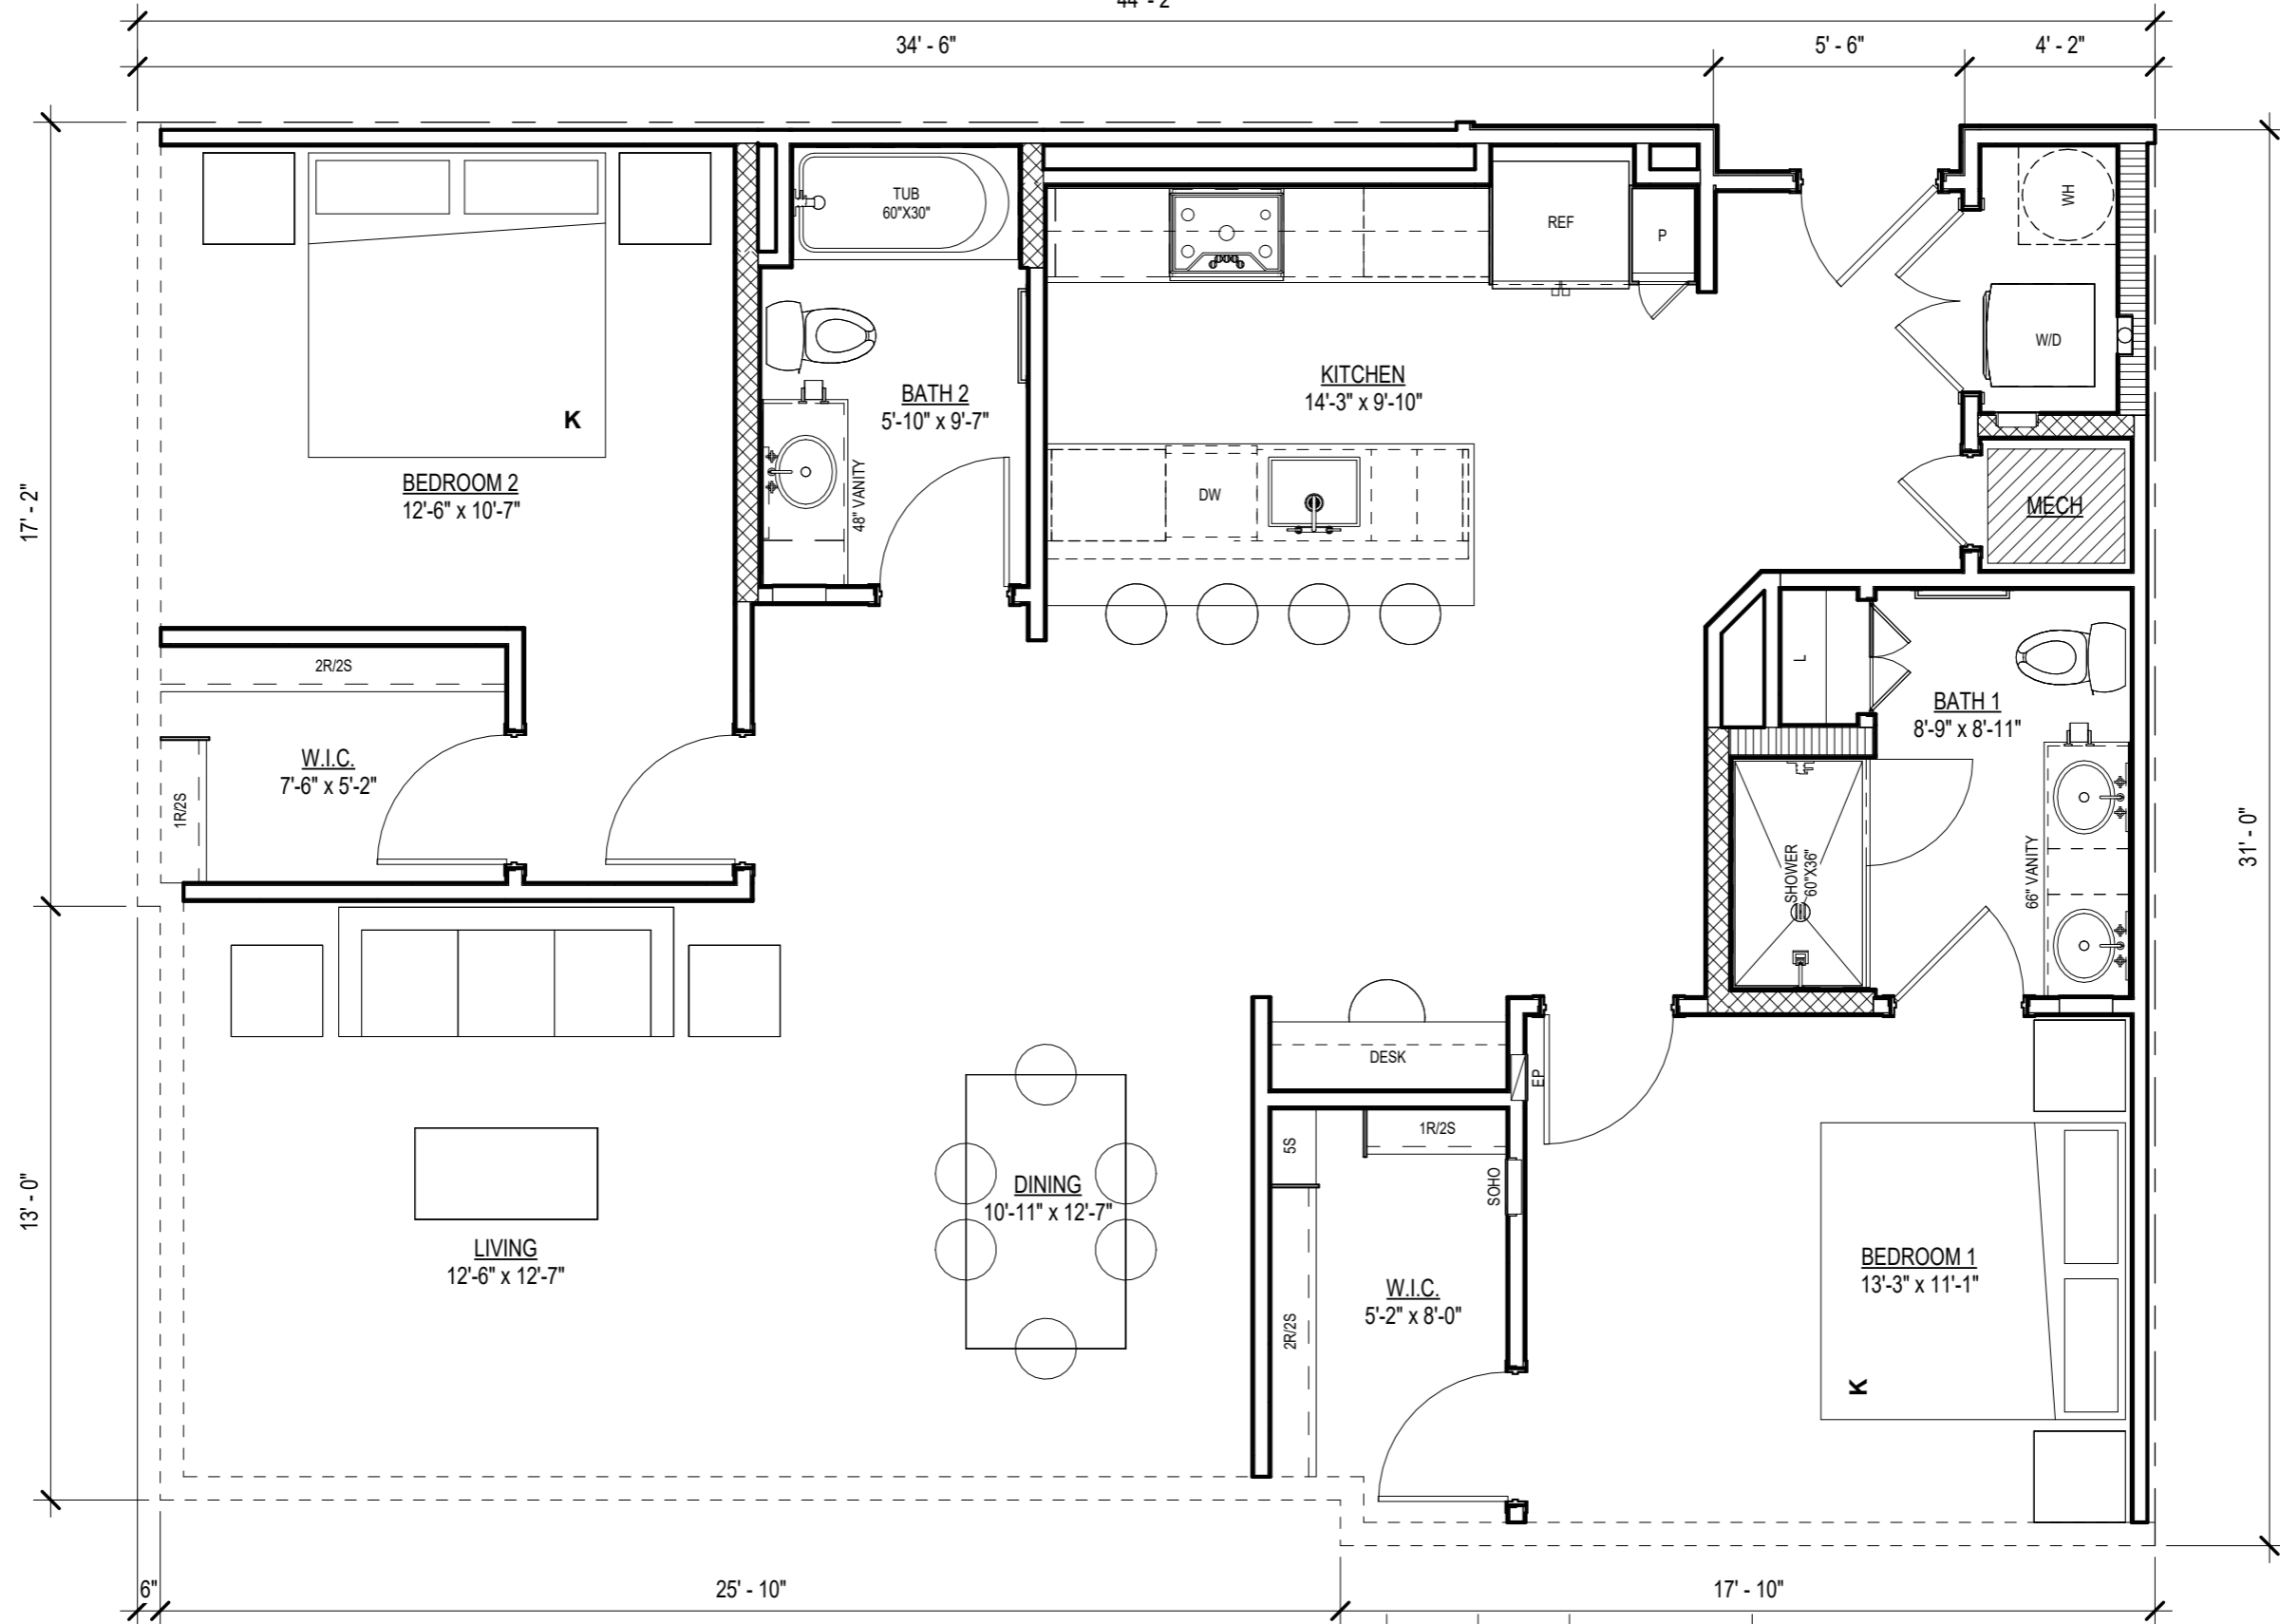

UNIT PLAN B3


LIVING	1,298 SF
	1,298 SF

Project Name

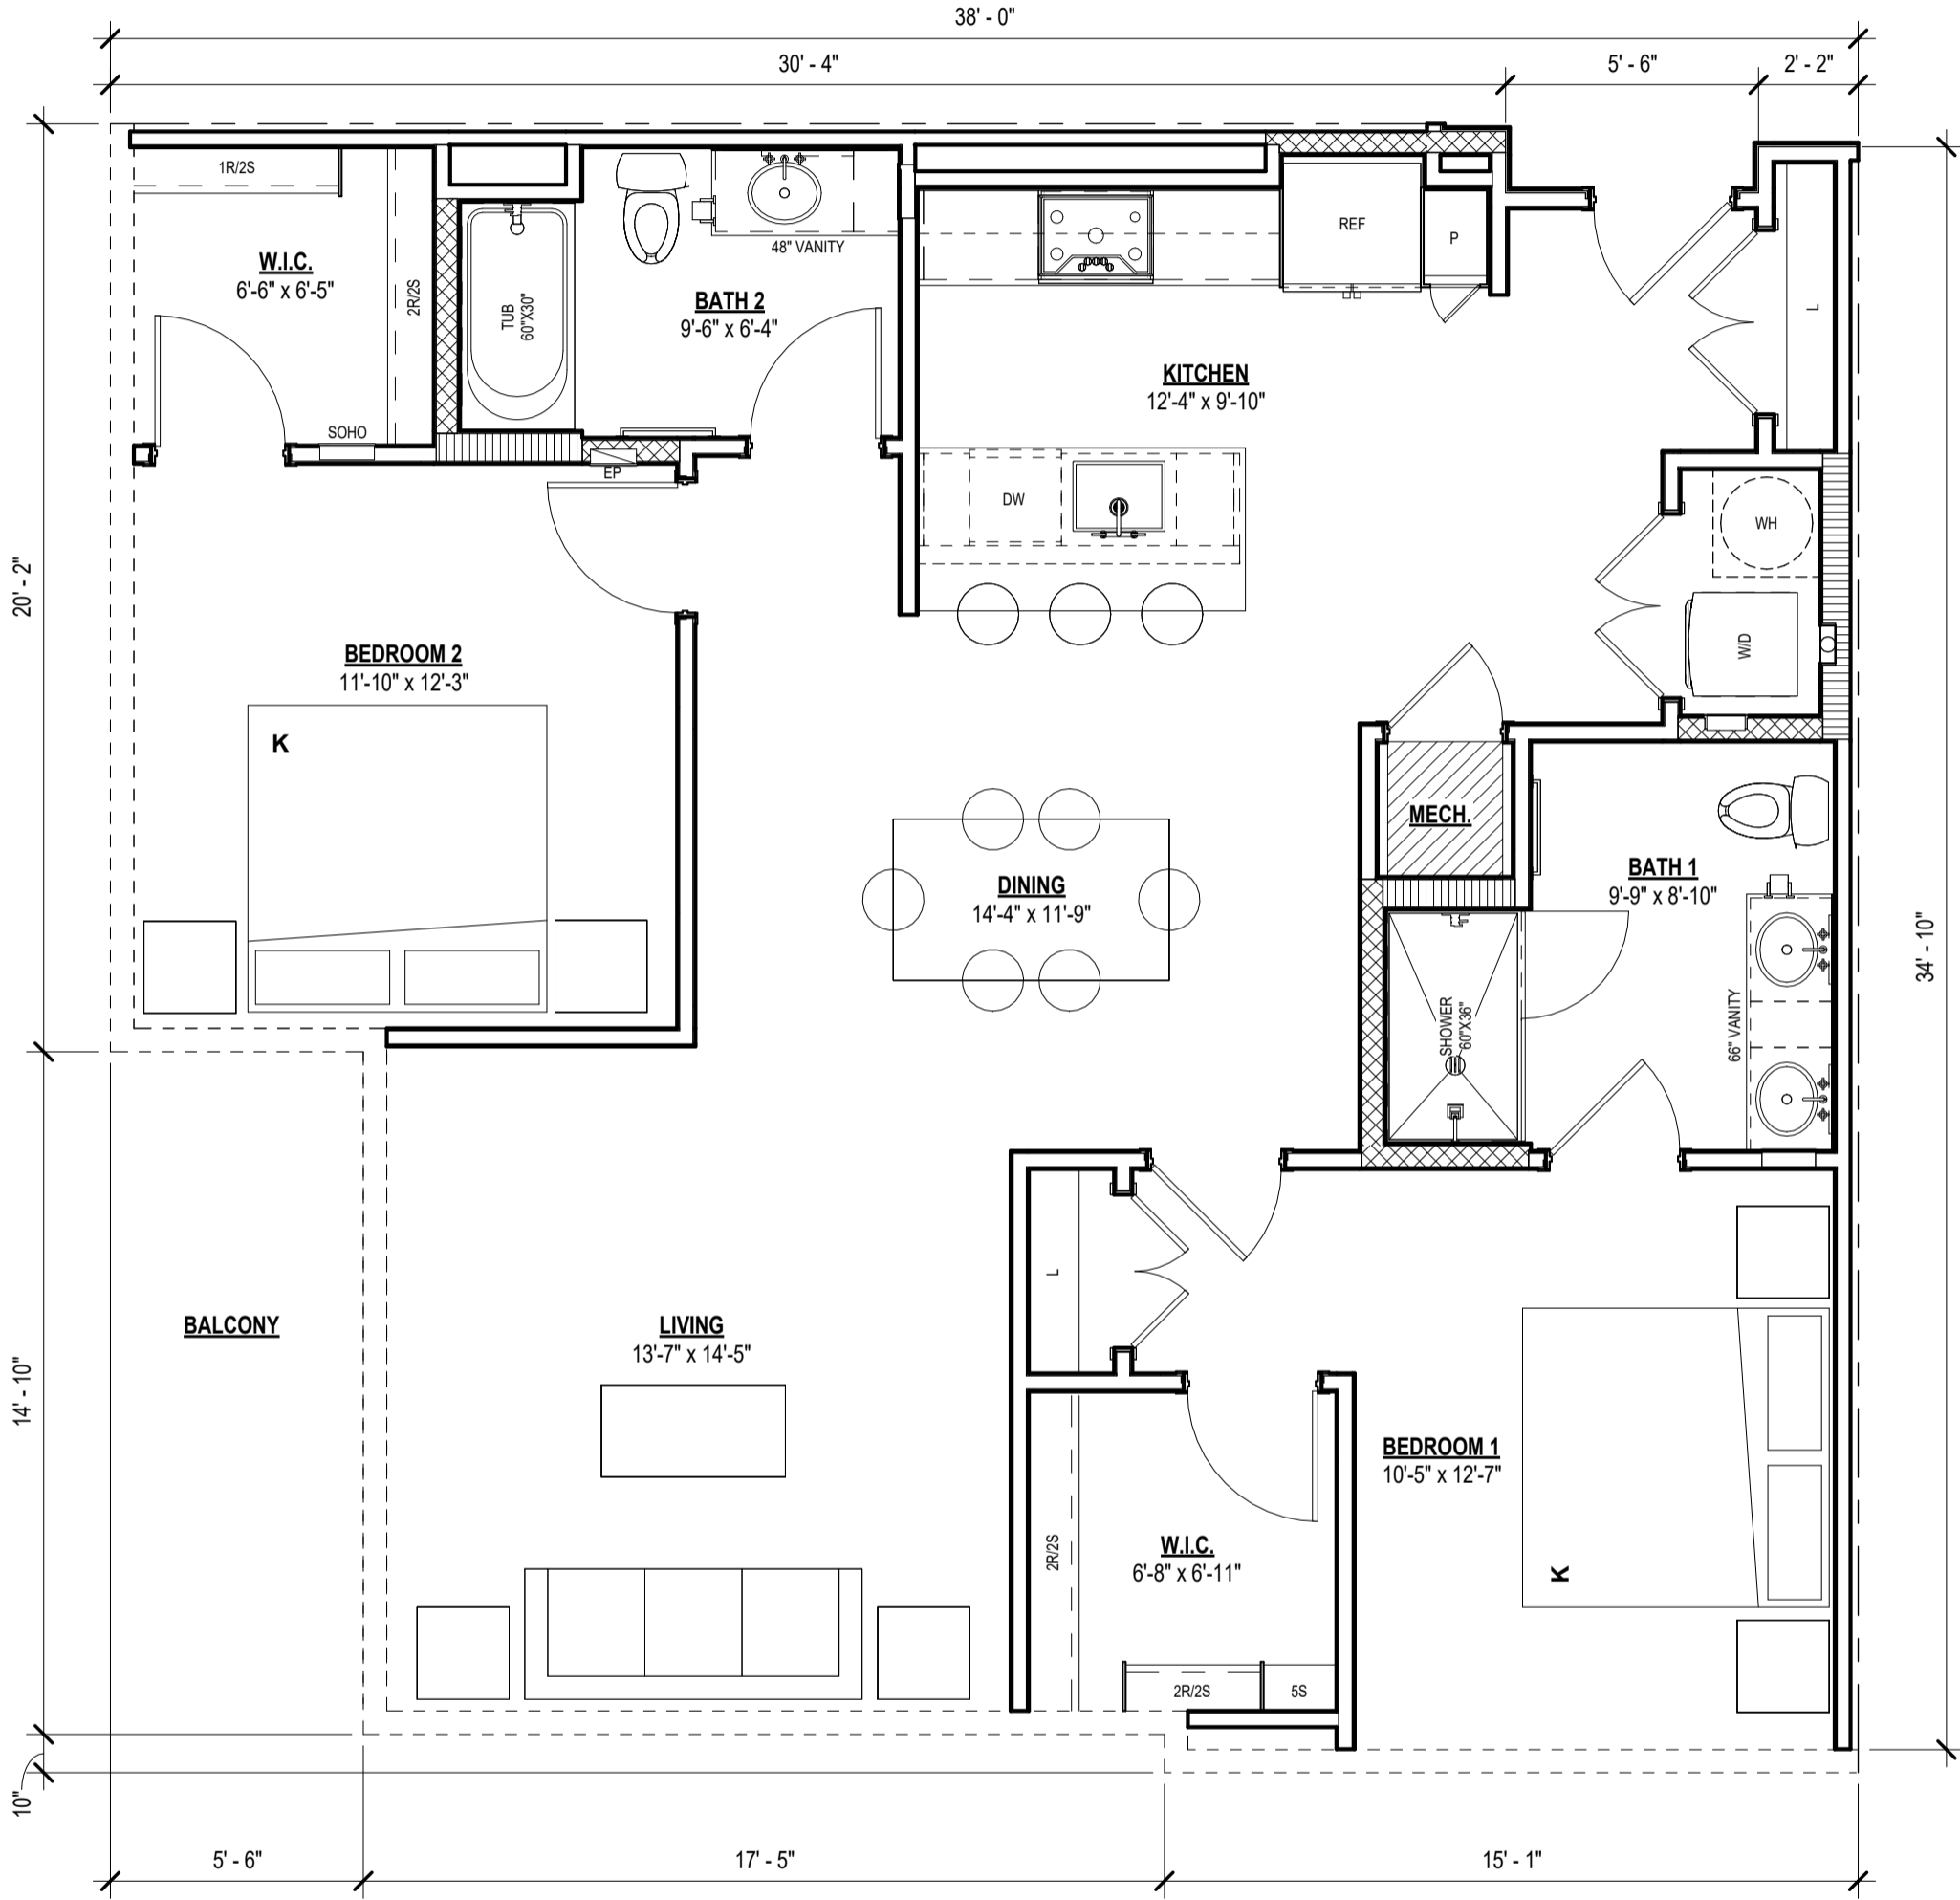


UNIT PLAN B5

LIVING	1,214 SF
BALCONY	82 SF
	1,296 SF

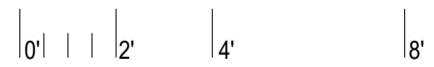


SCALE: 1/4" = 1'-0"

Project Name

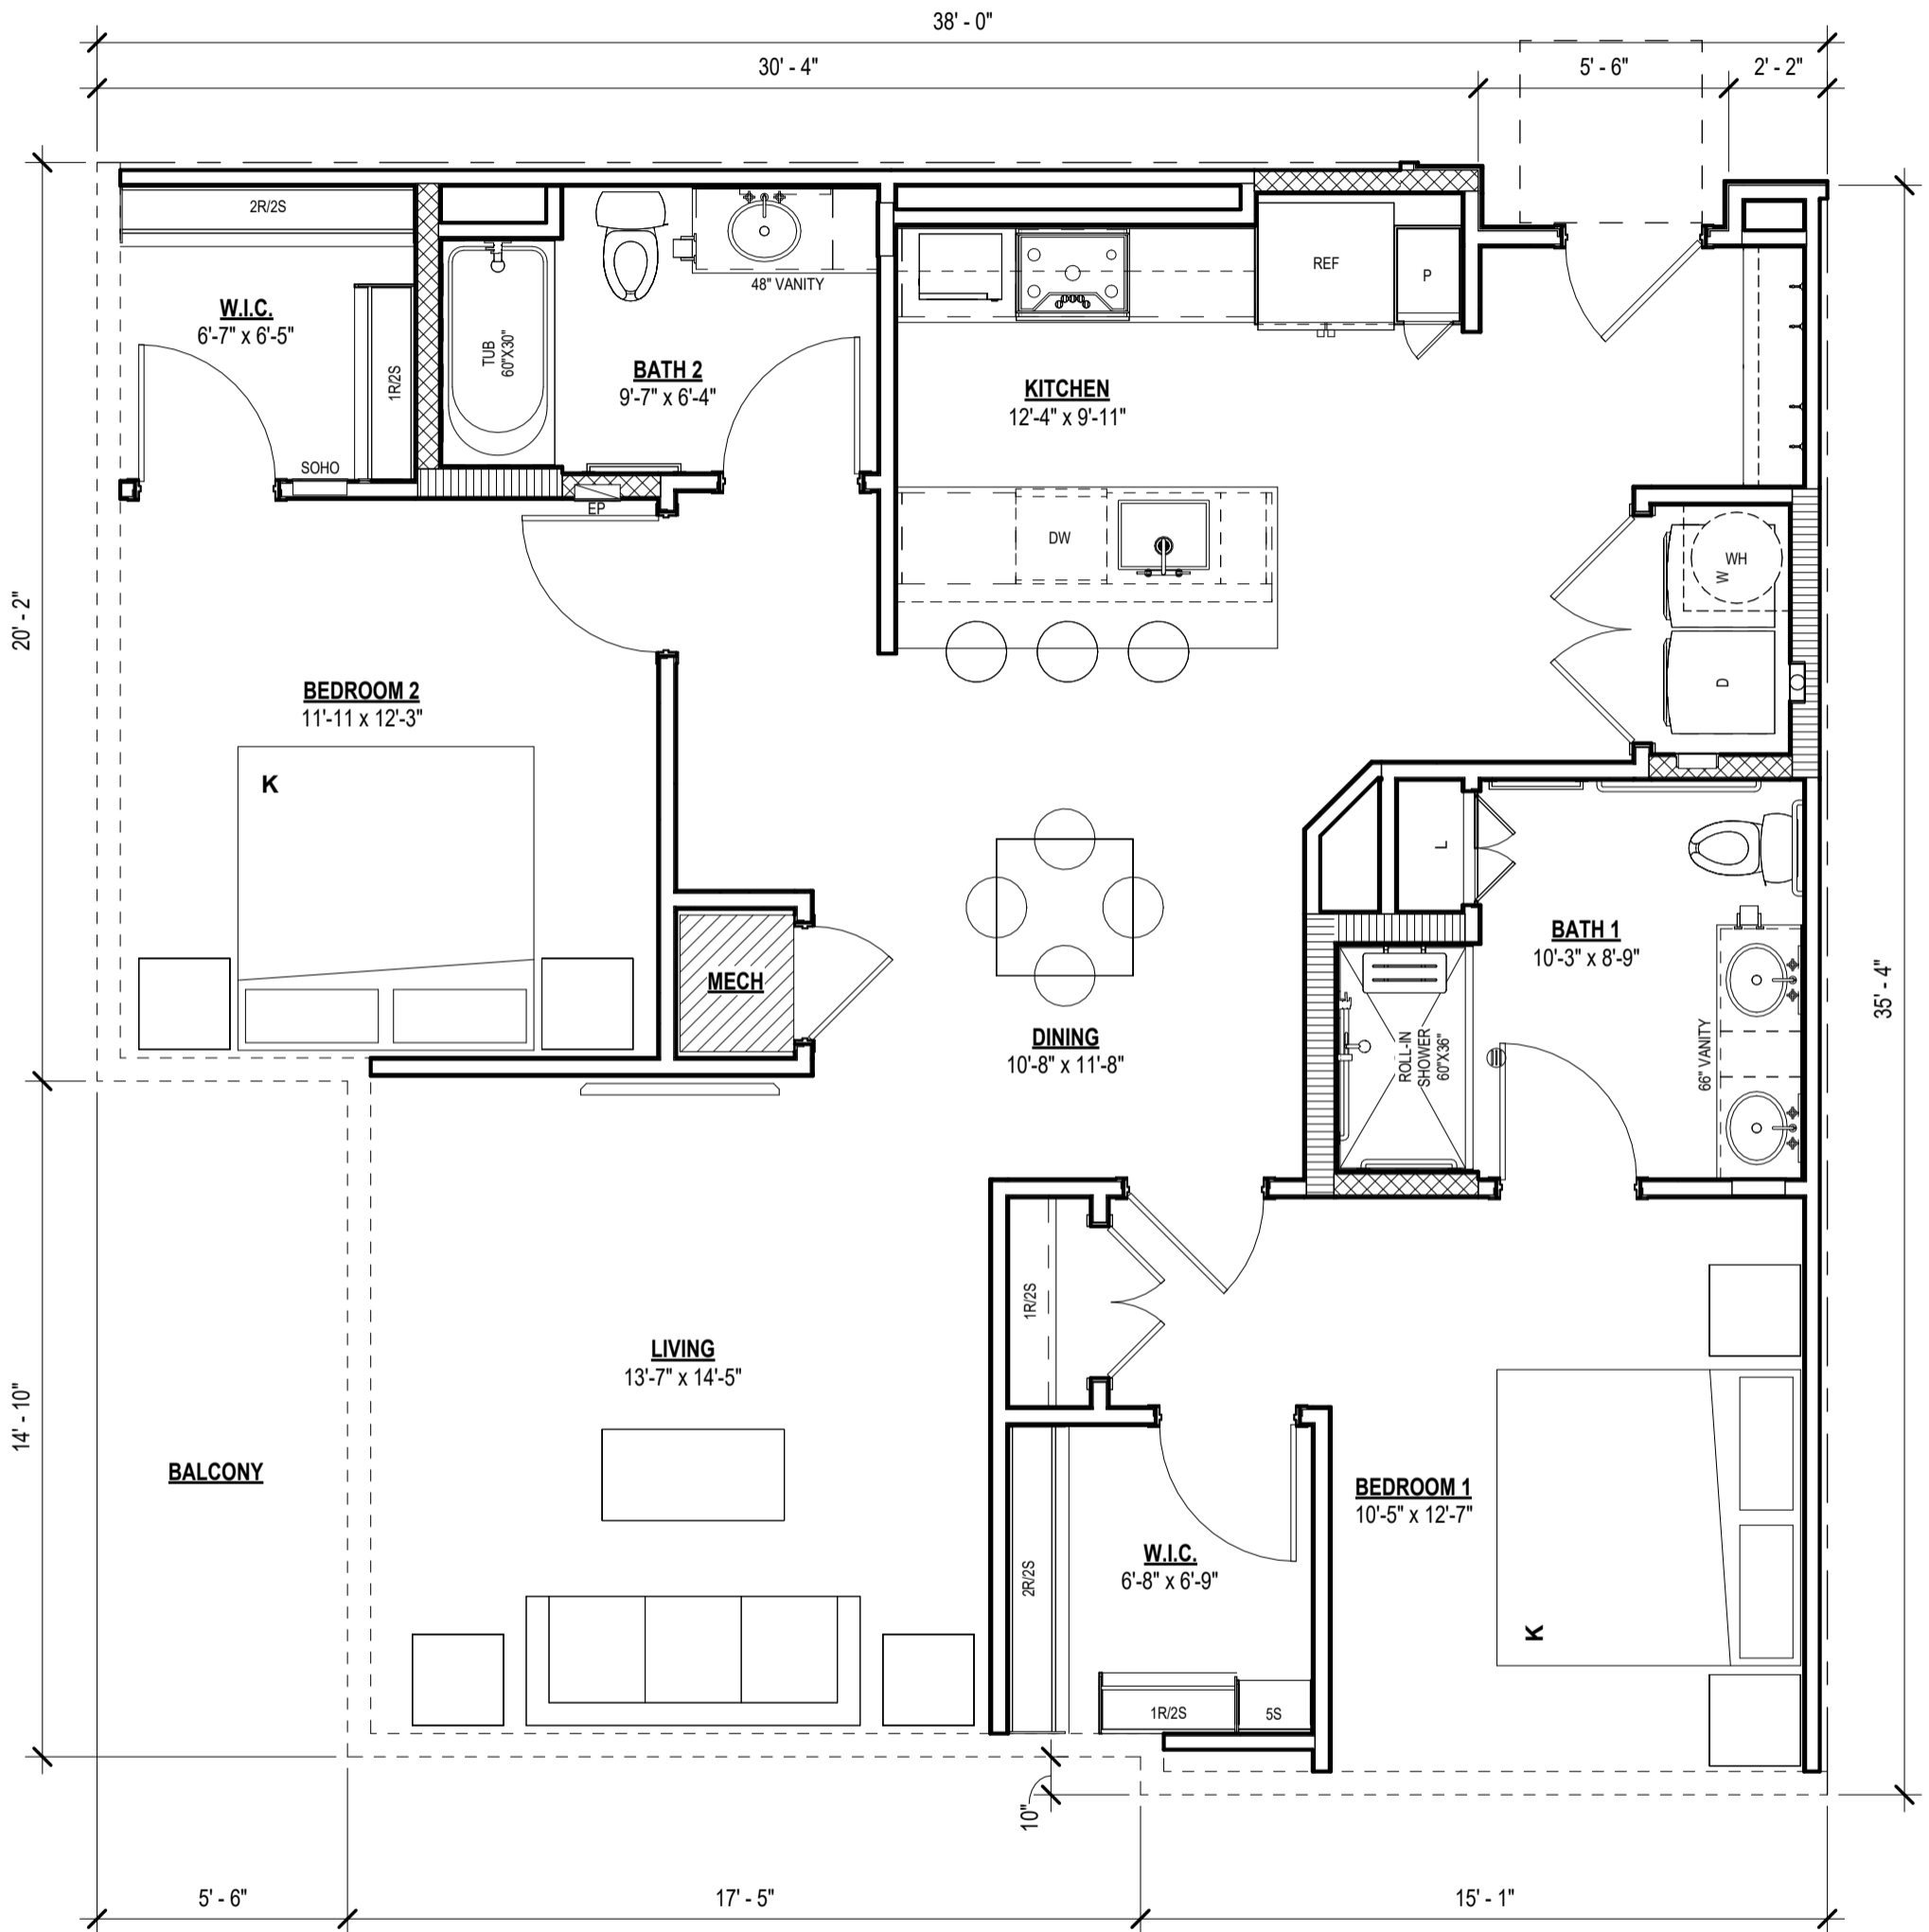


UNIT PLAN B5H

LIVING	1,214 SF
BALCONY	82 SF
	1,296 SF

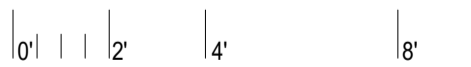

SCALE: 1/4" = 1'-0"

Project Name

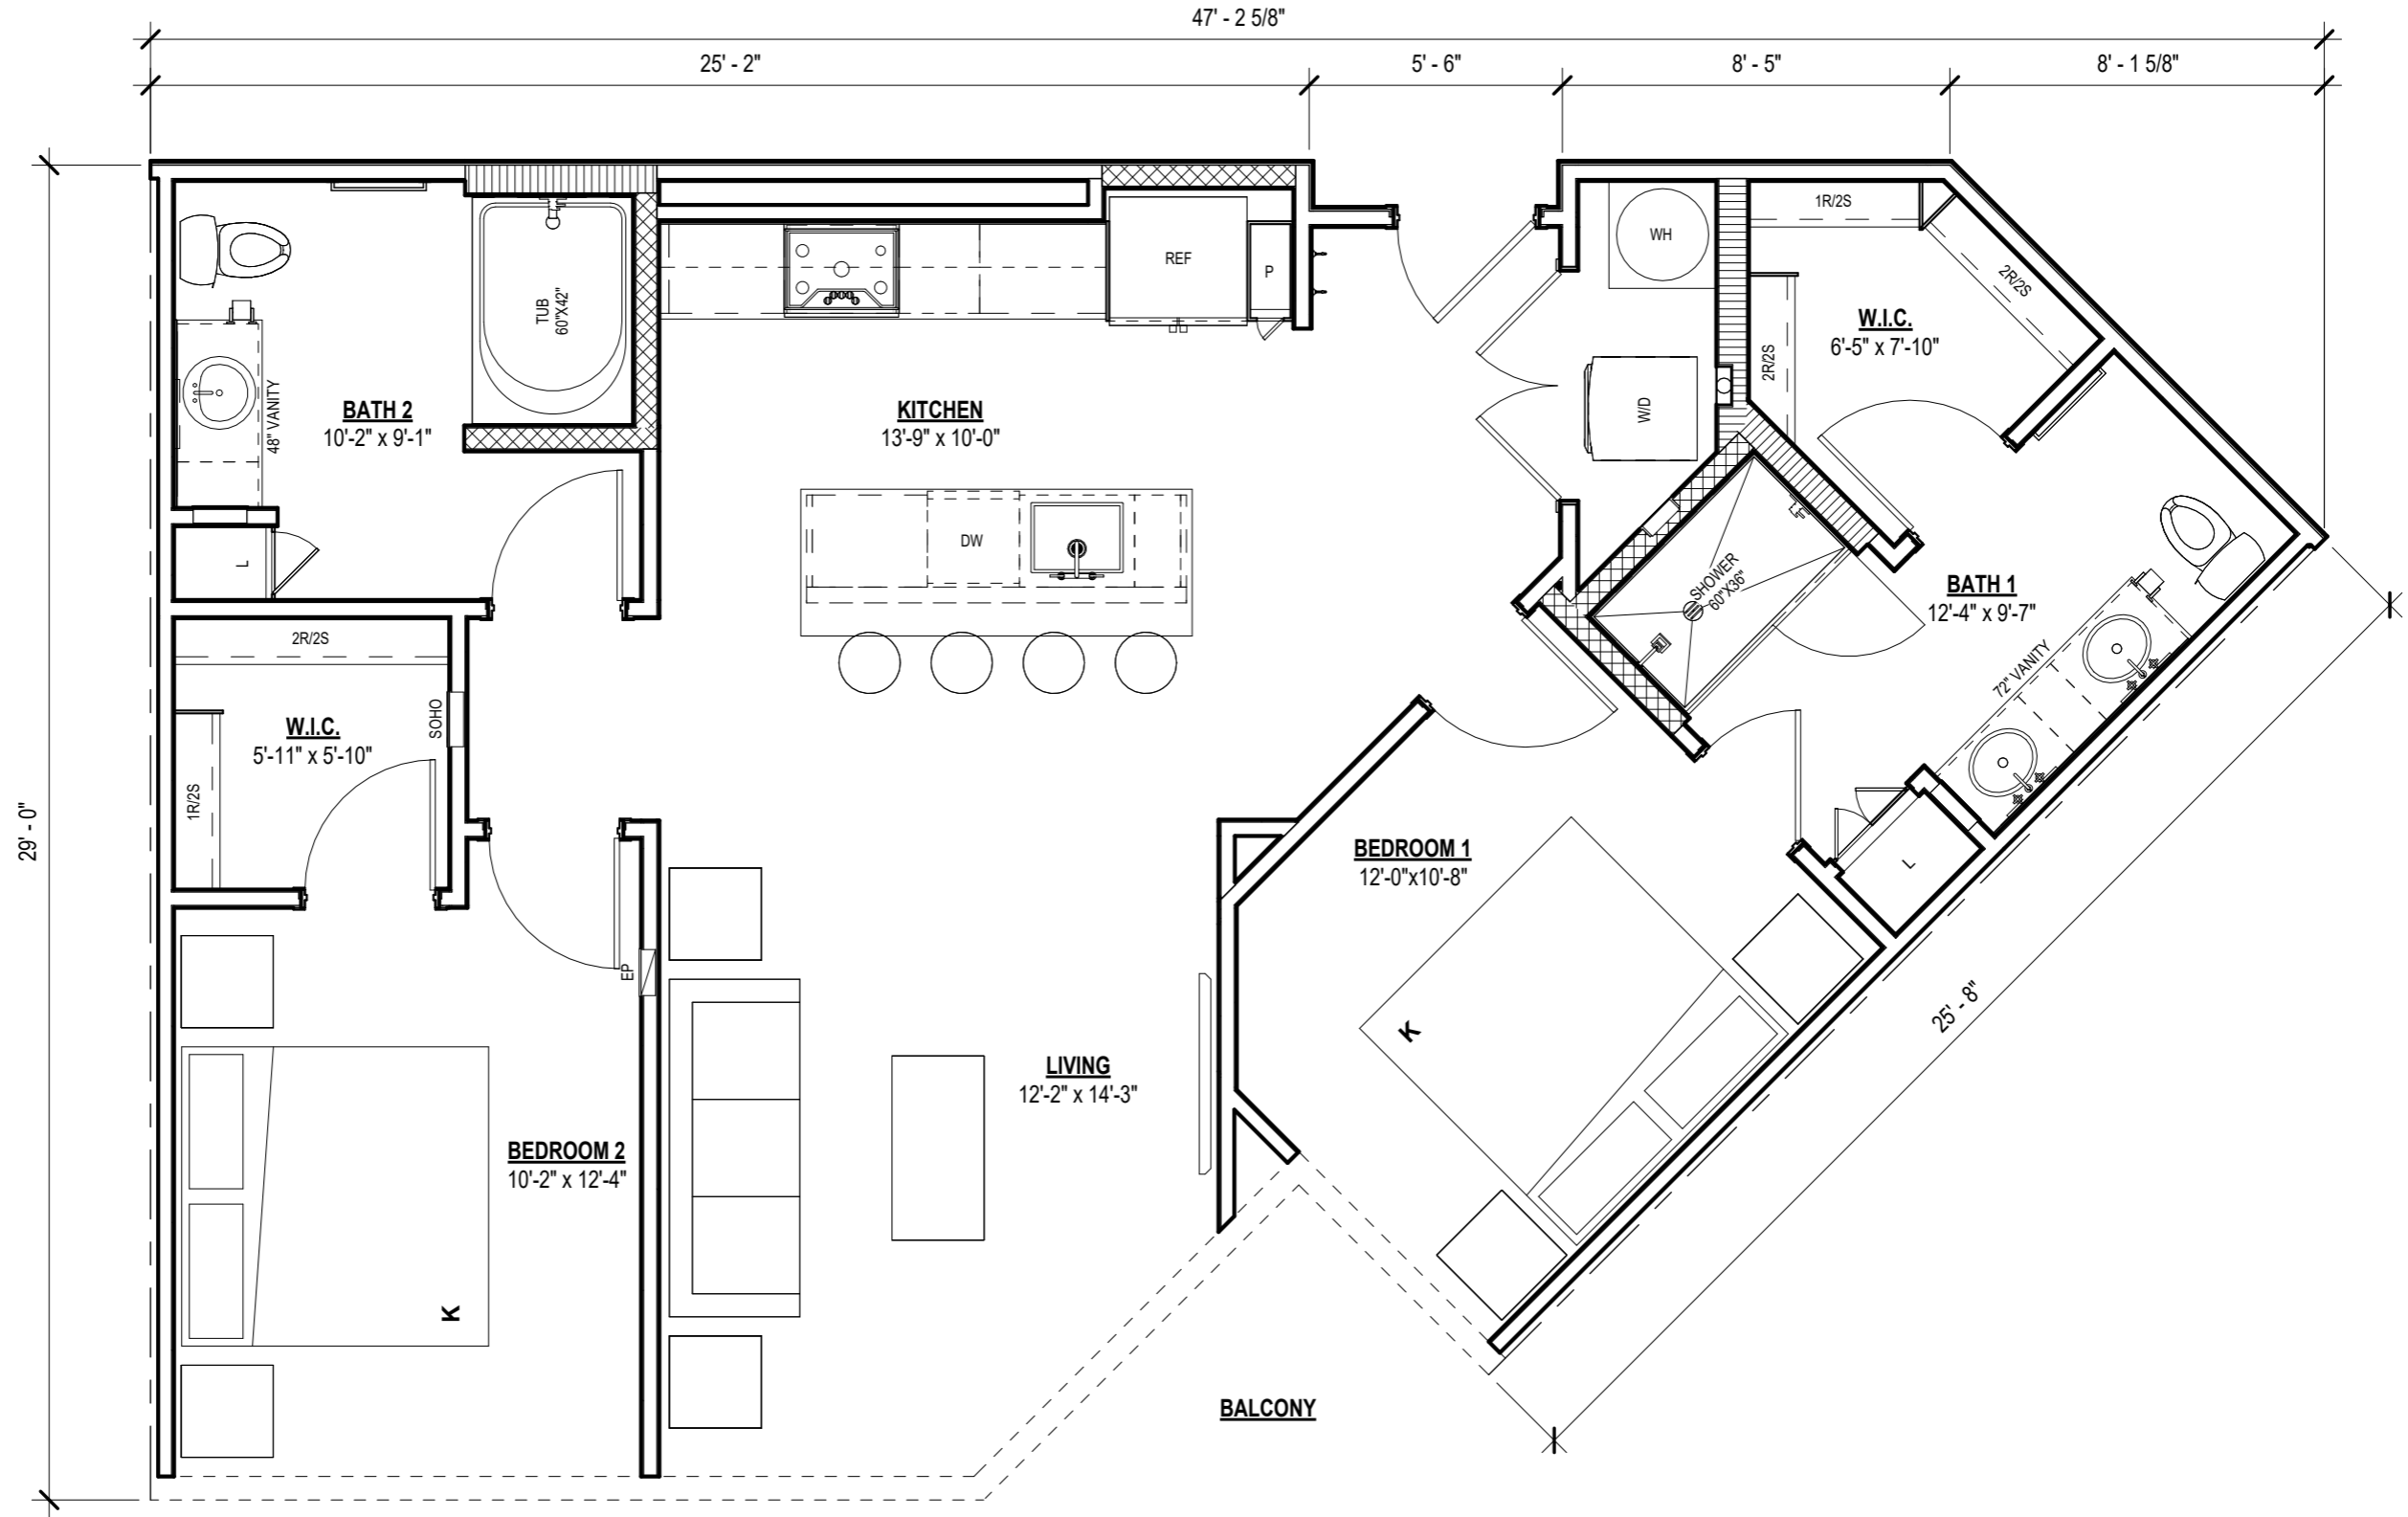


UNIT PLAN B7

LIVING	1,053 SF
BALCONY	56 SF
TOTAL	1,109 SF



SCALE: 1/4" = 1'-0"

Project Name

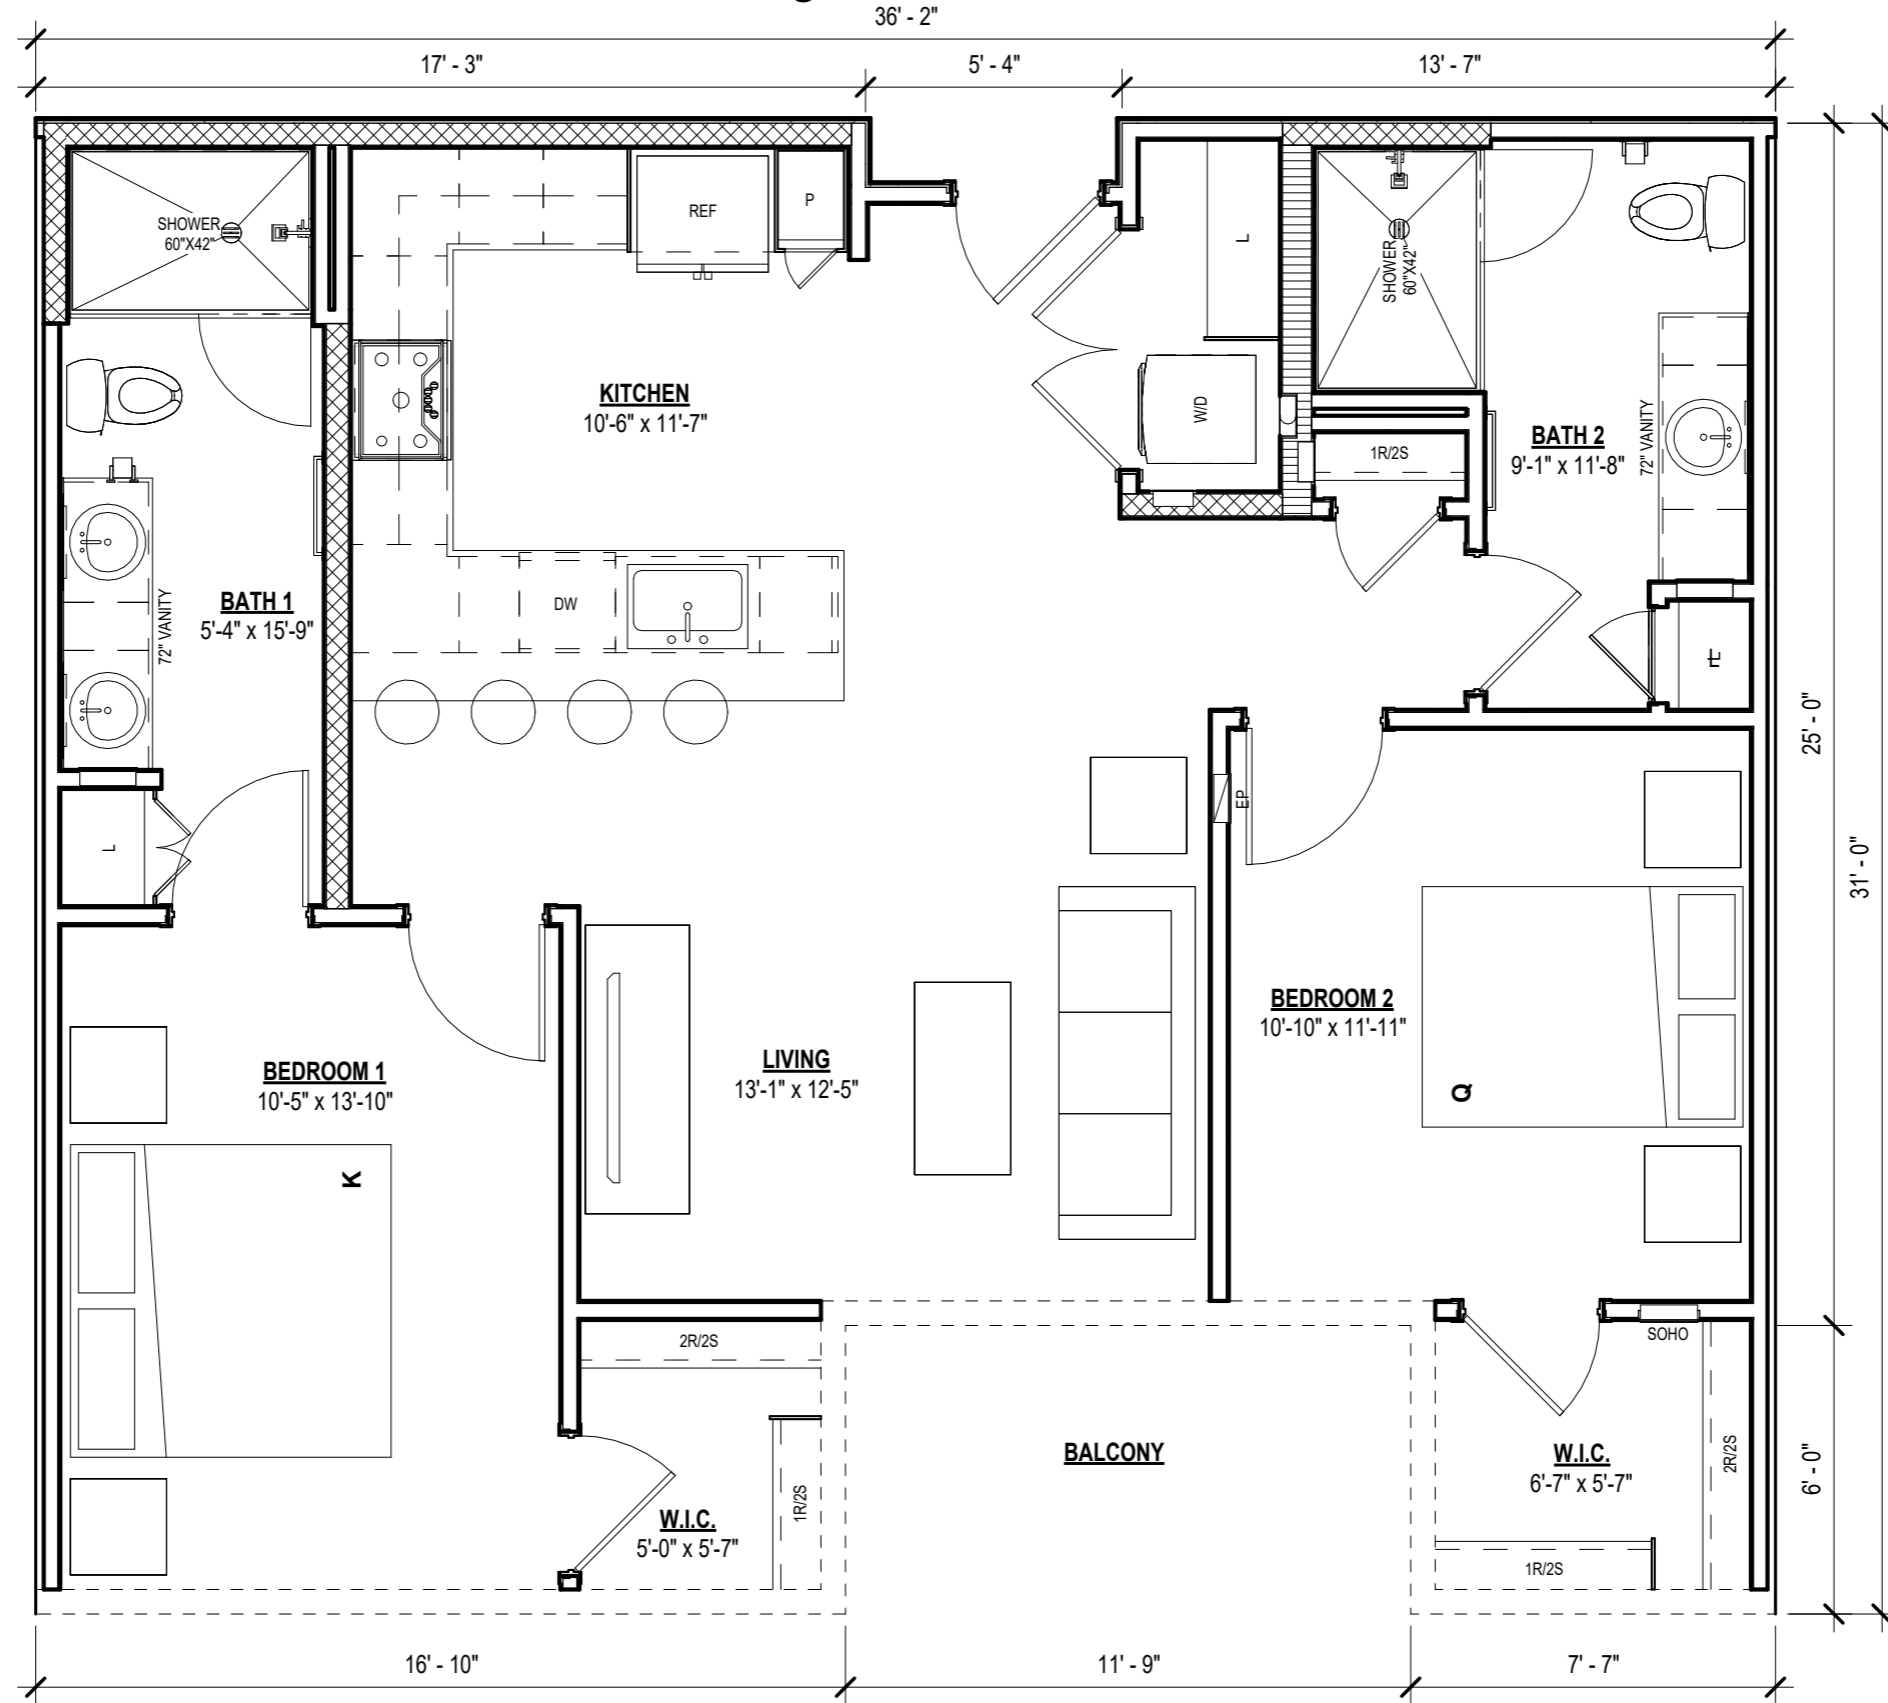


UNIT PLAN B1

LIVING	1,021 SF
BALCONY	71 SF
TOTAL	1,092 SF



SCALE: 1/4" = 1'-0"

Project Name

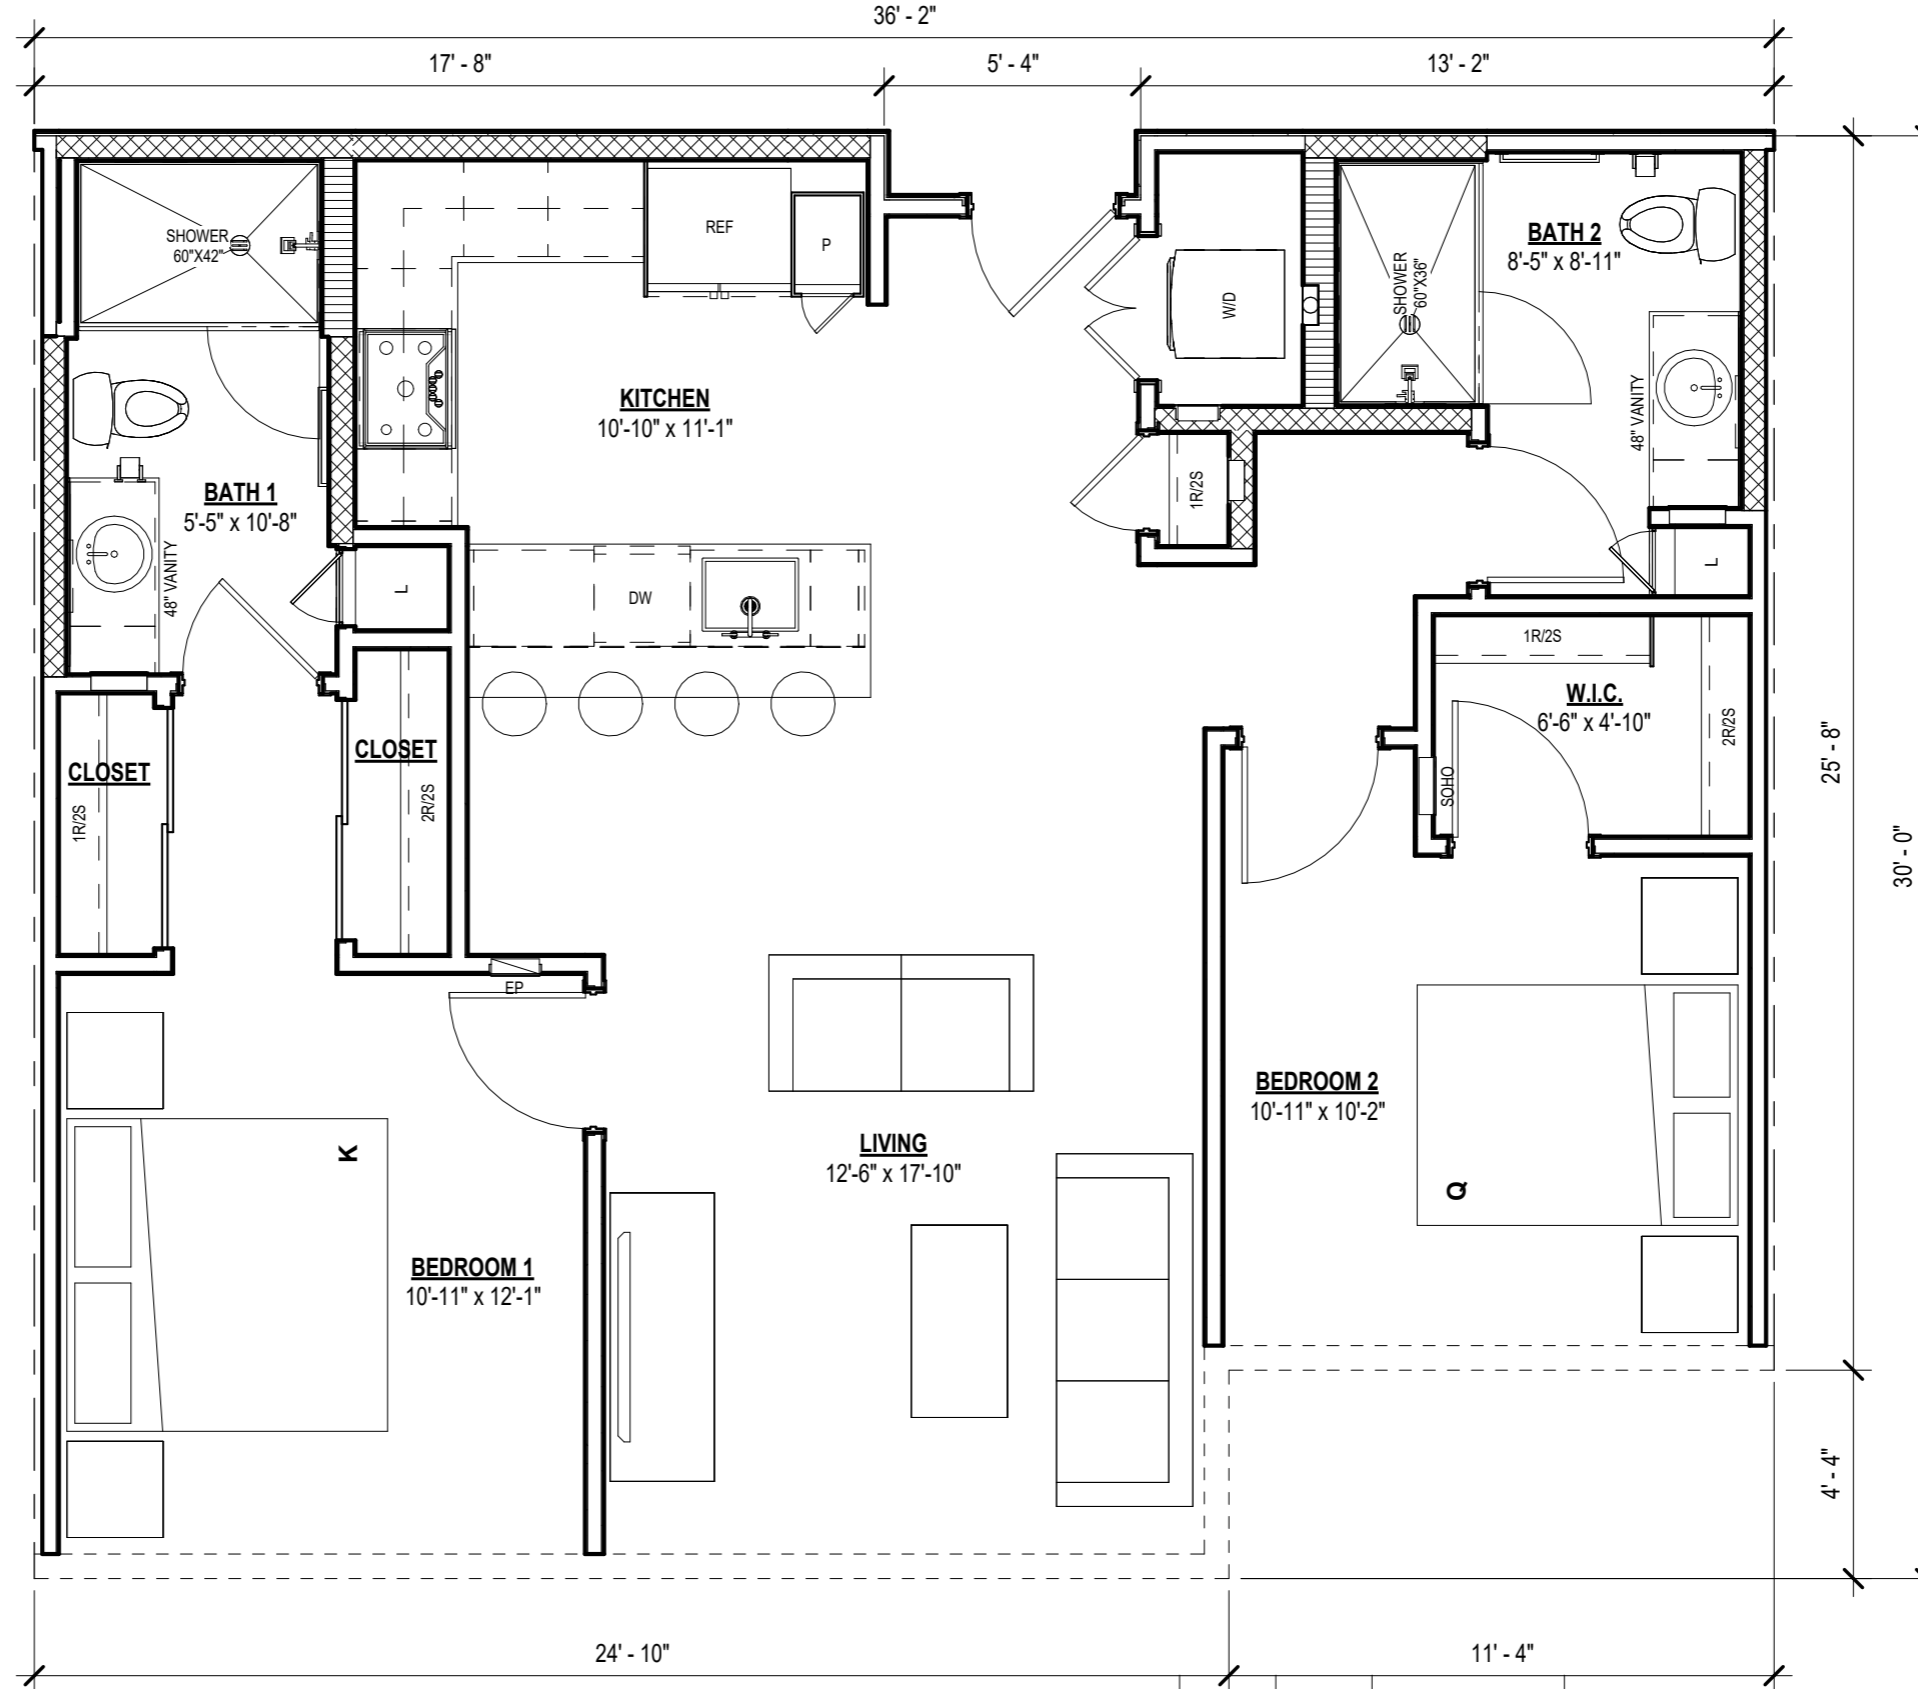


UNIT PLAN B2

LIVING	1,008 SF
BALCONY	49 SF
	1,057 SF

SCALE: 1/4" = 1'-0"

Project Name

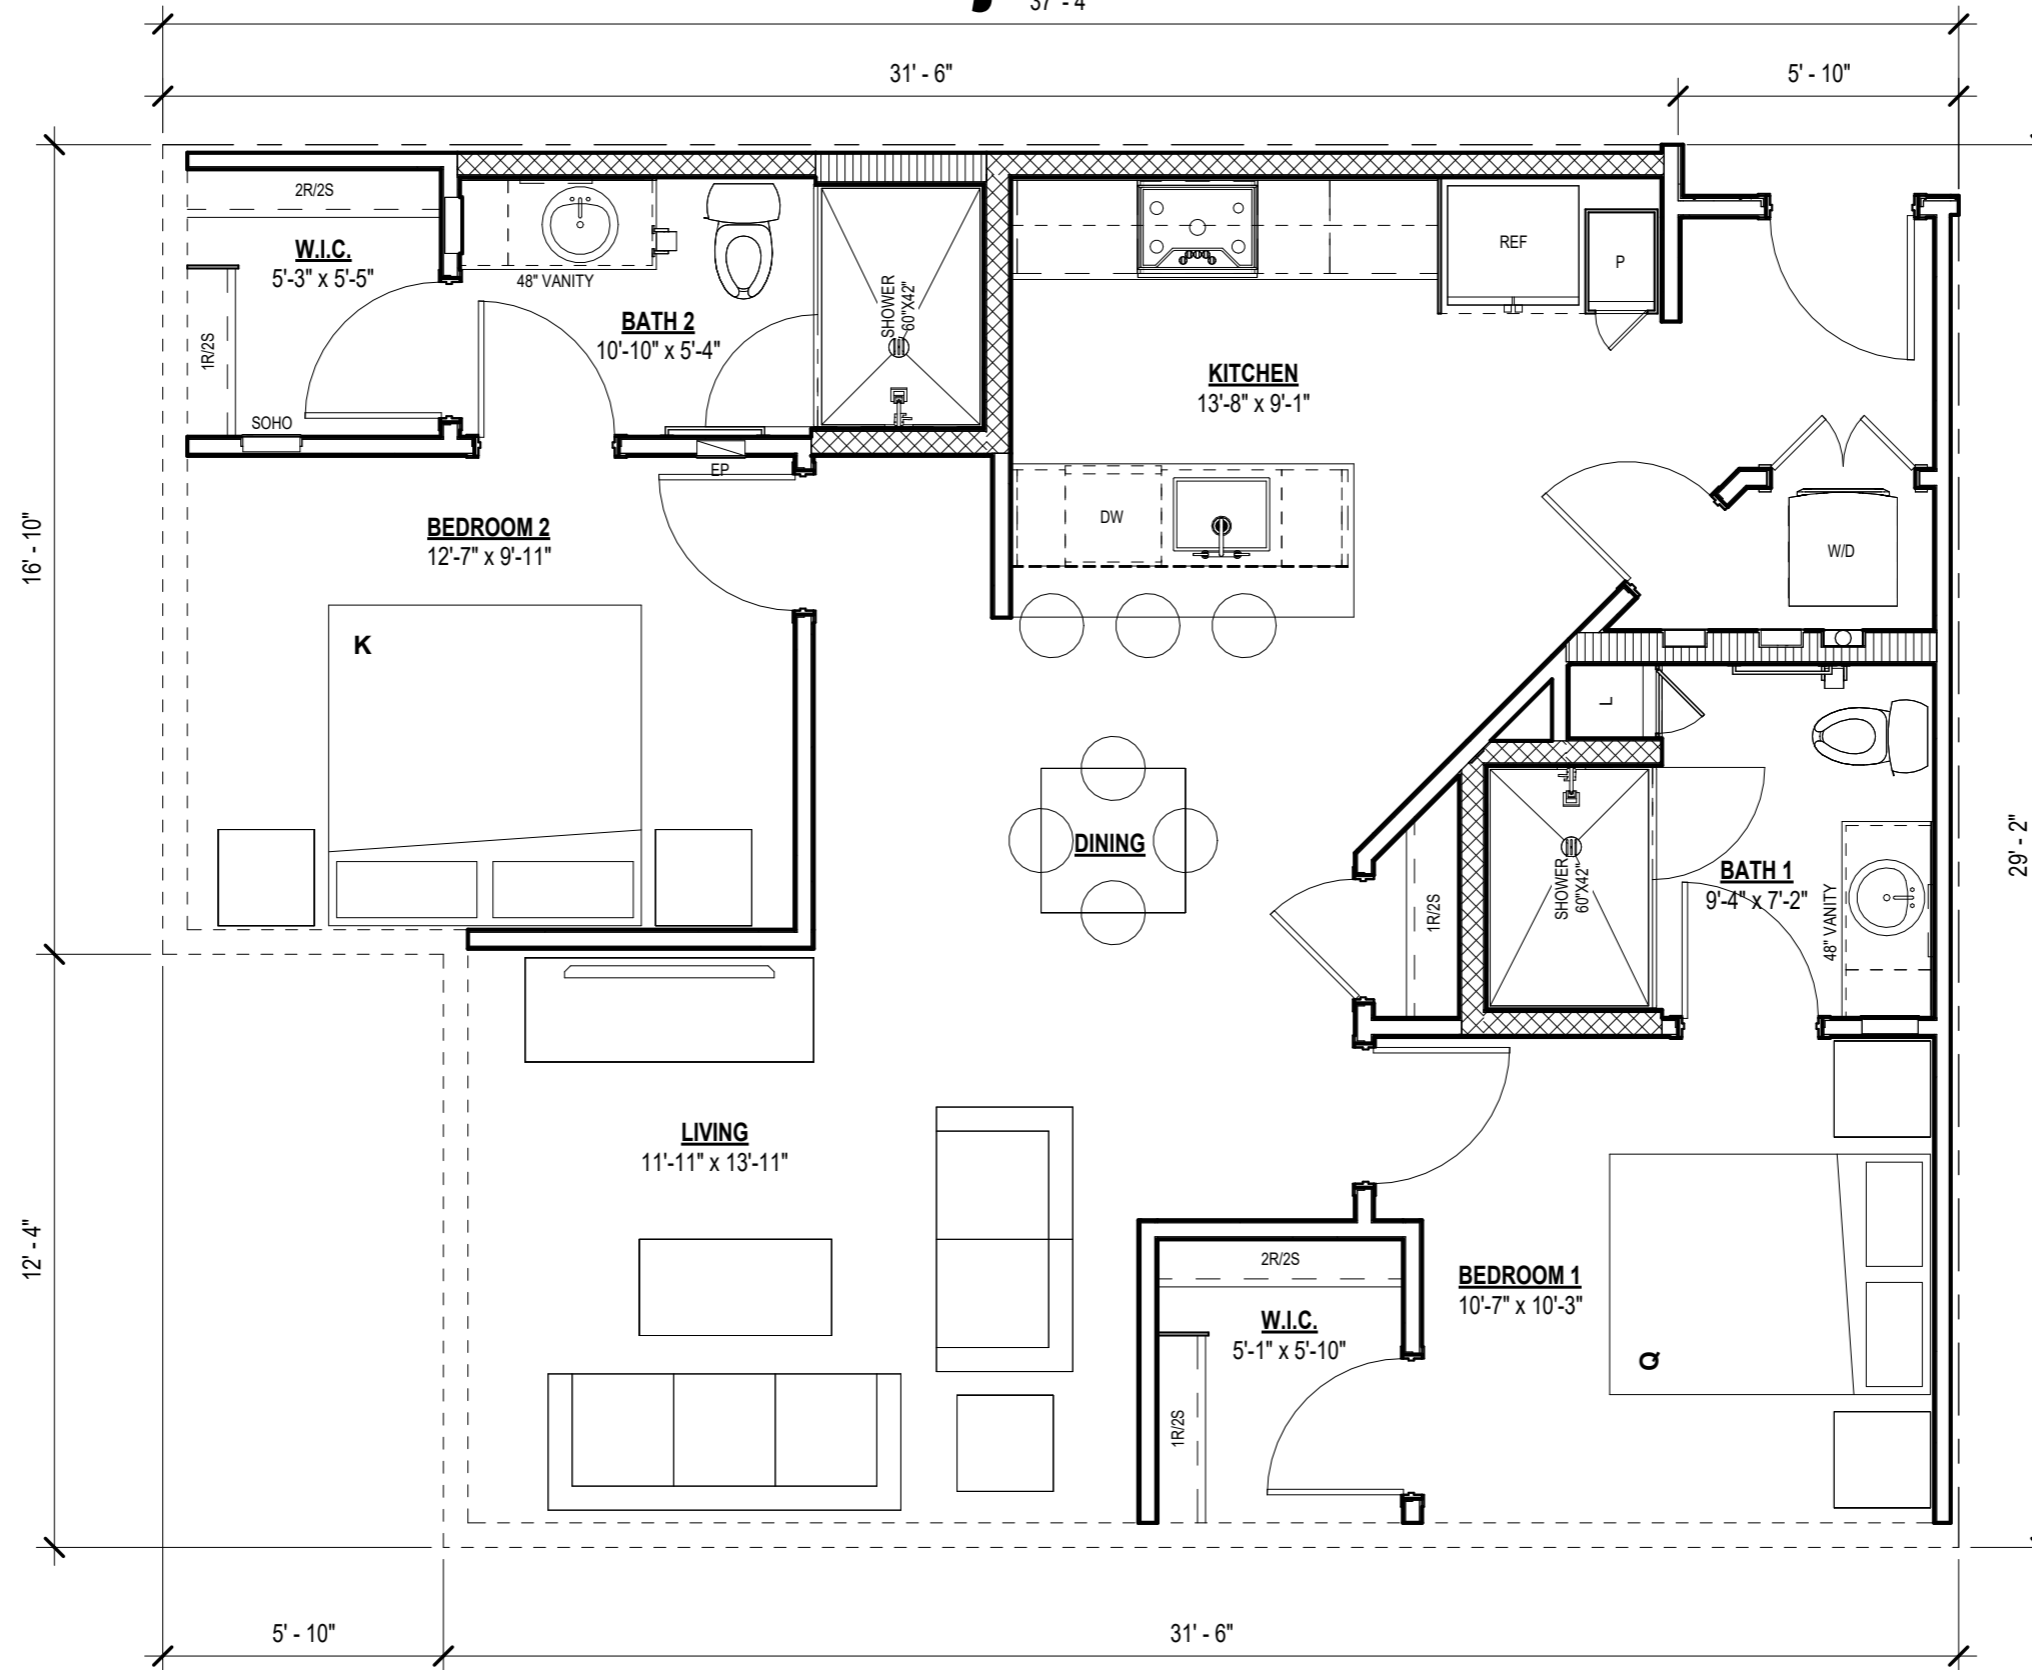


UNIT PLAN B4

LIVING	976 SF
BALCONY	72 SF
1,048 SF	

SCALE: 1/4" = 1'-0"

Project Name

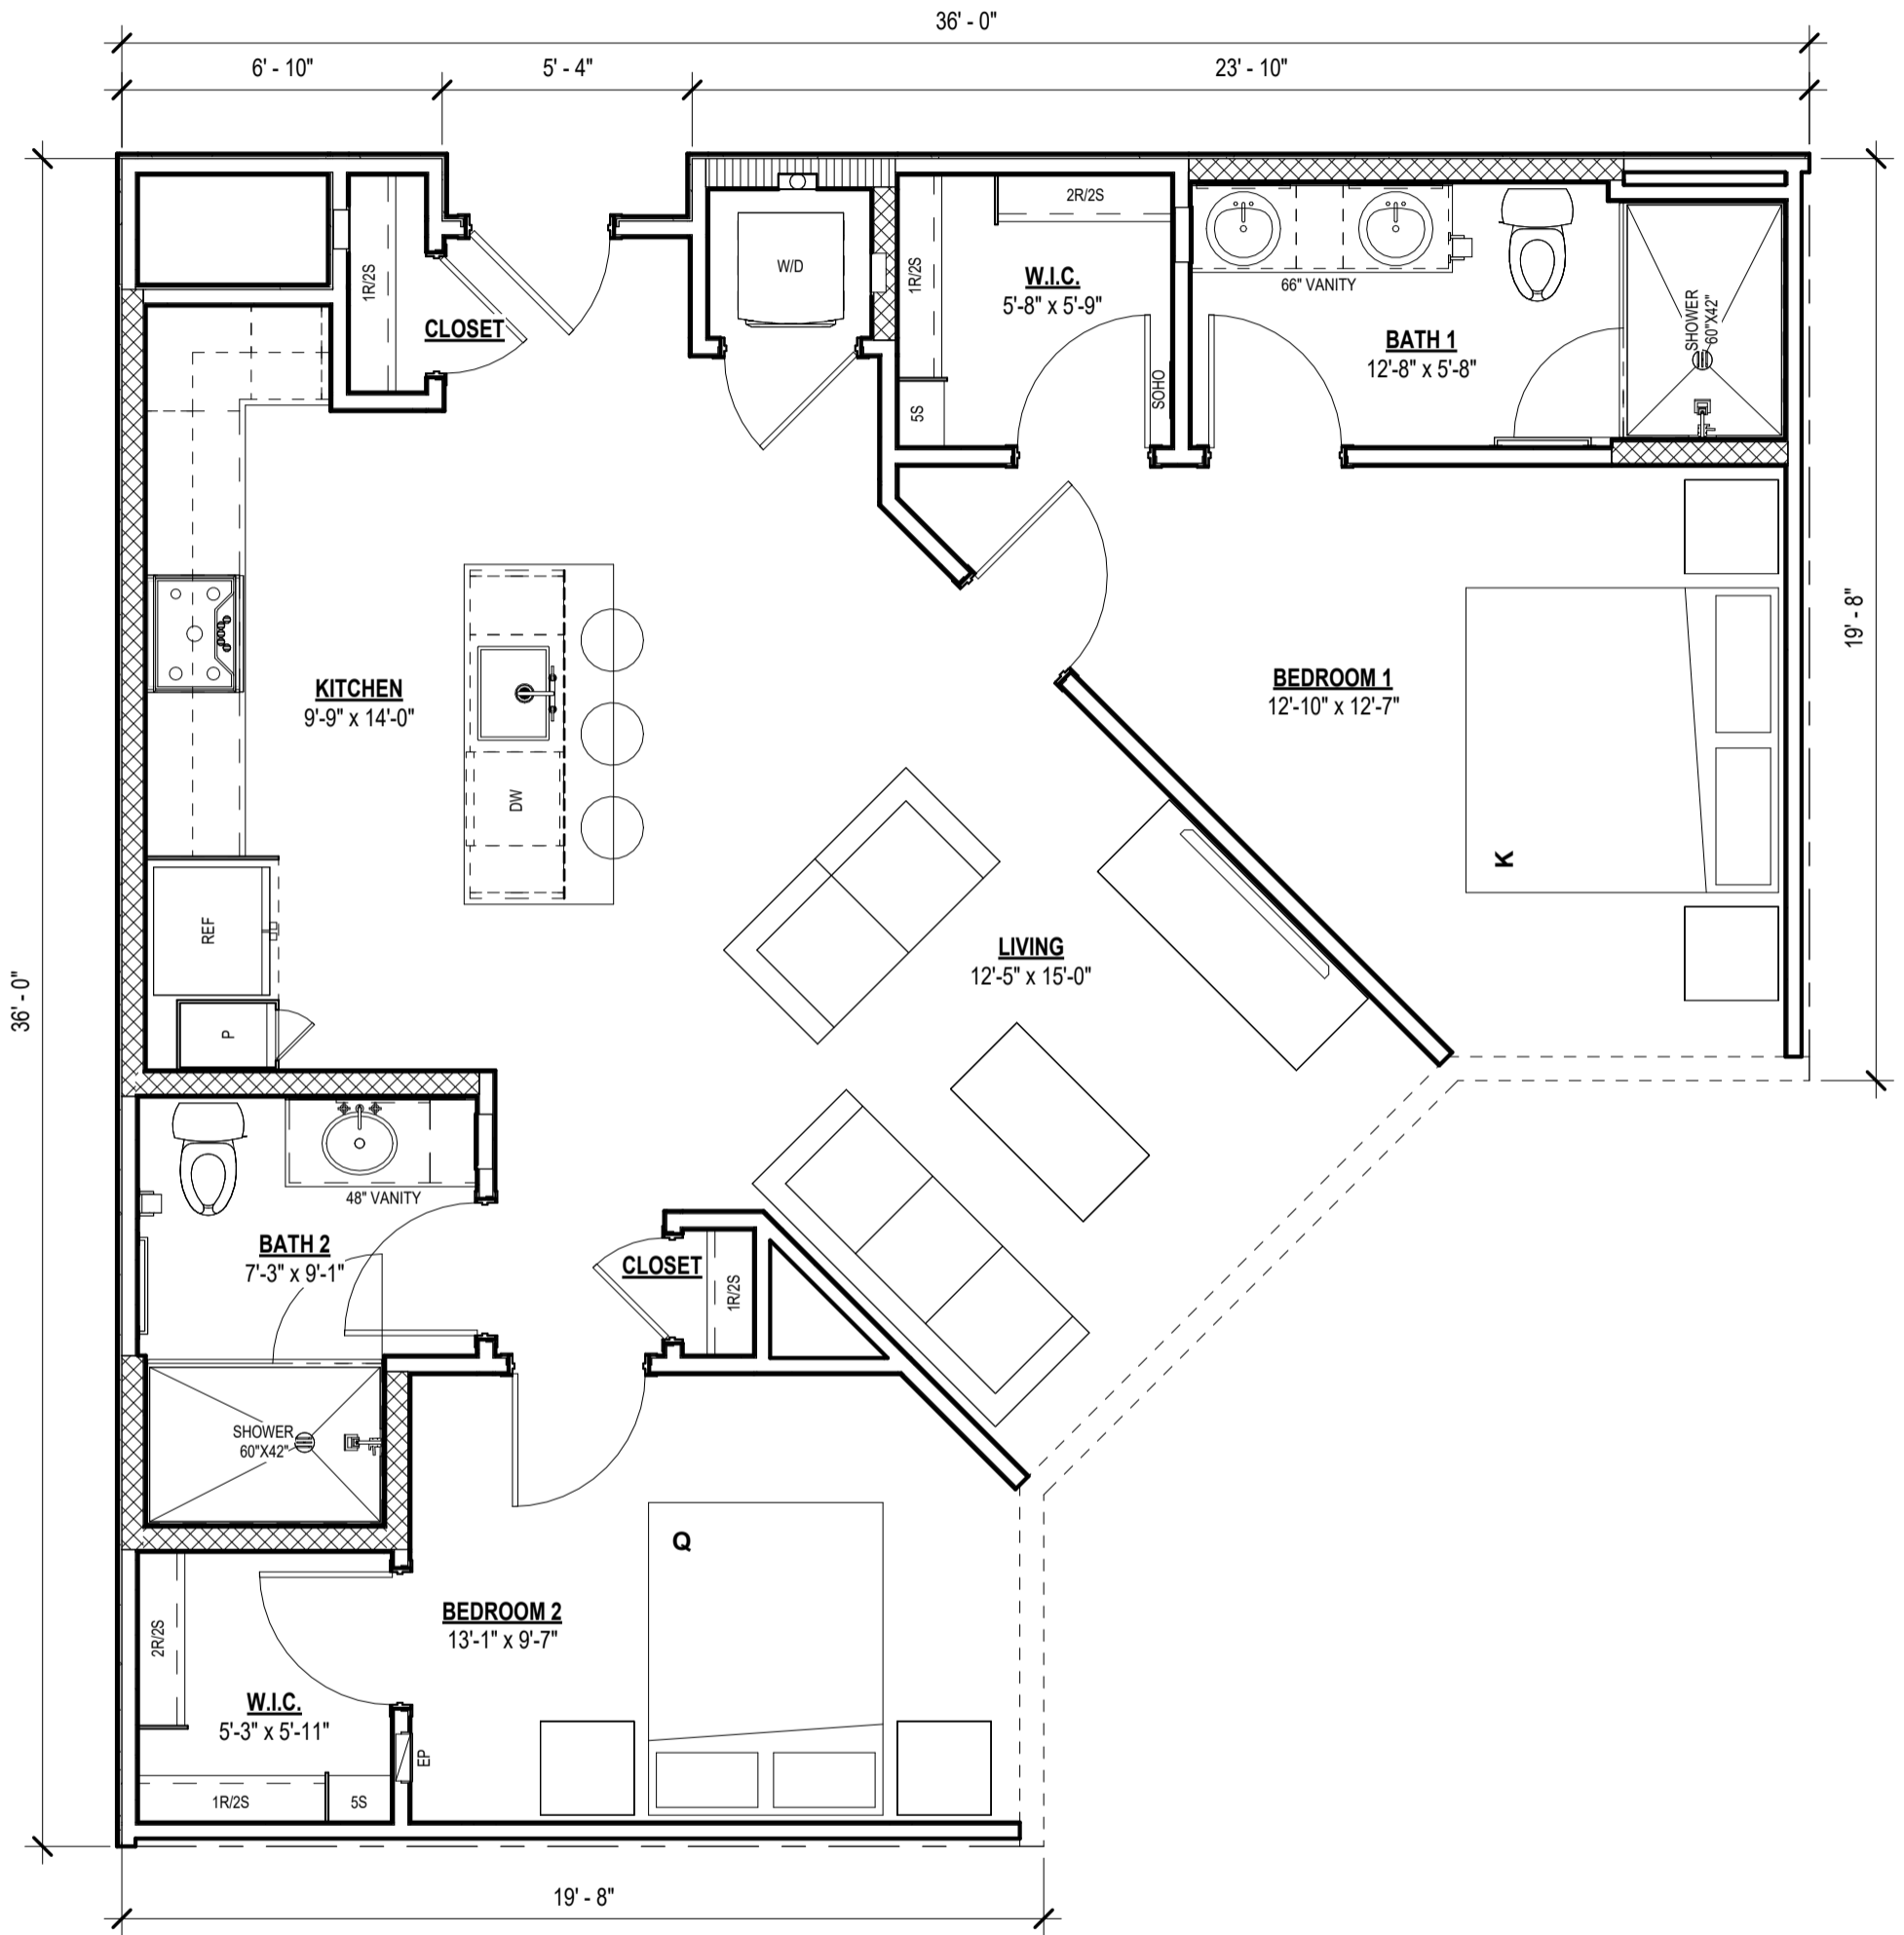


UNIT PLAN B6

LIVING	1,047 SF
BALCONY	94 SF
TOTAL	1,141 SF




SCALE: 1/4" = 1'-0"

Project Name

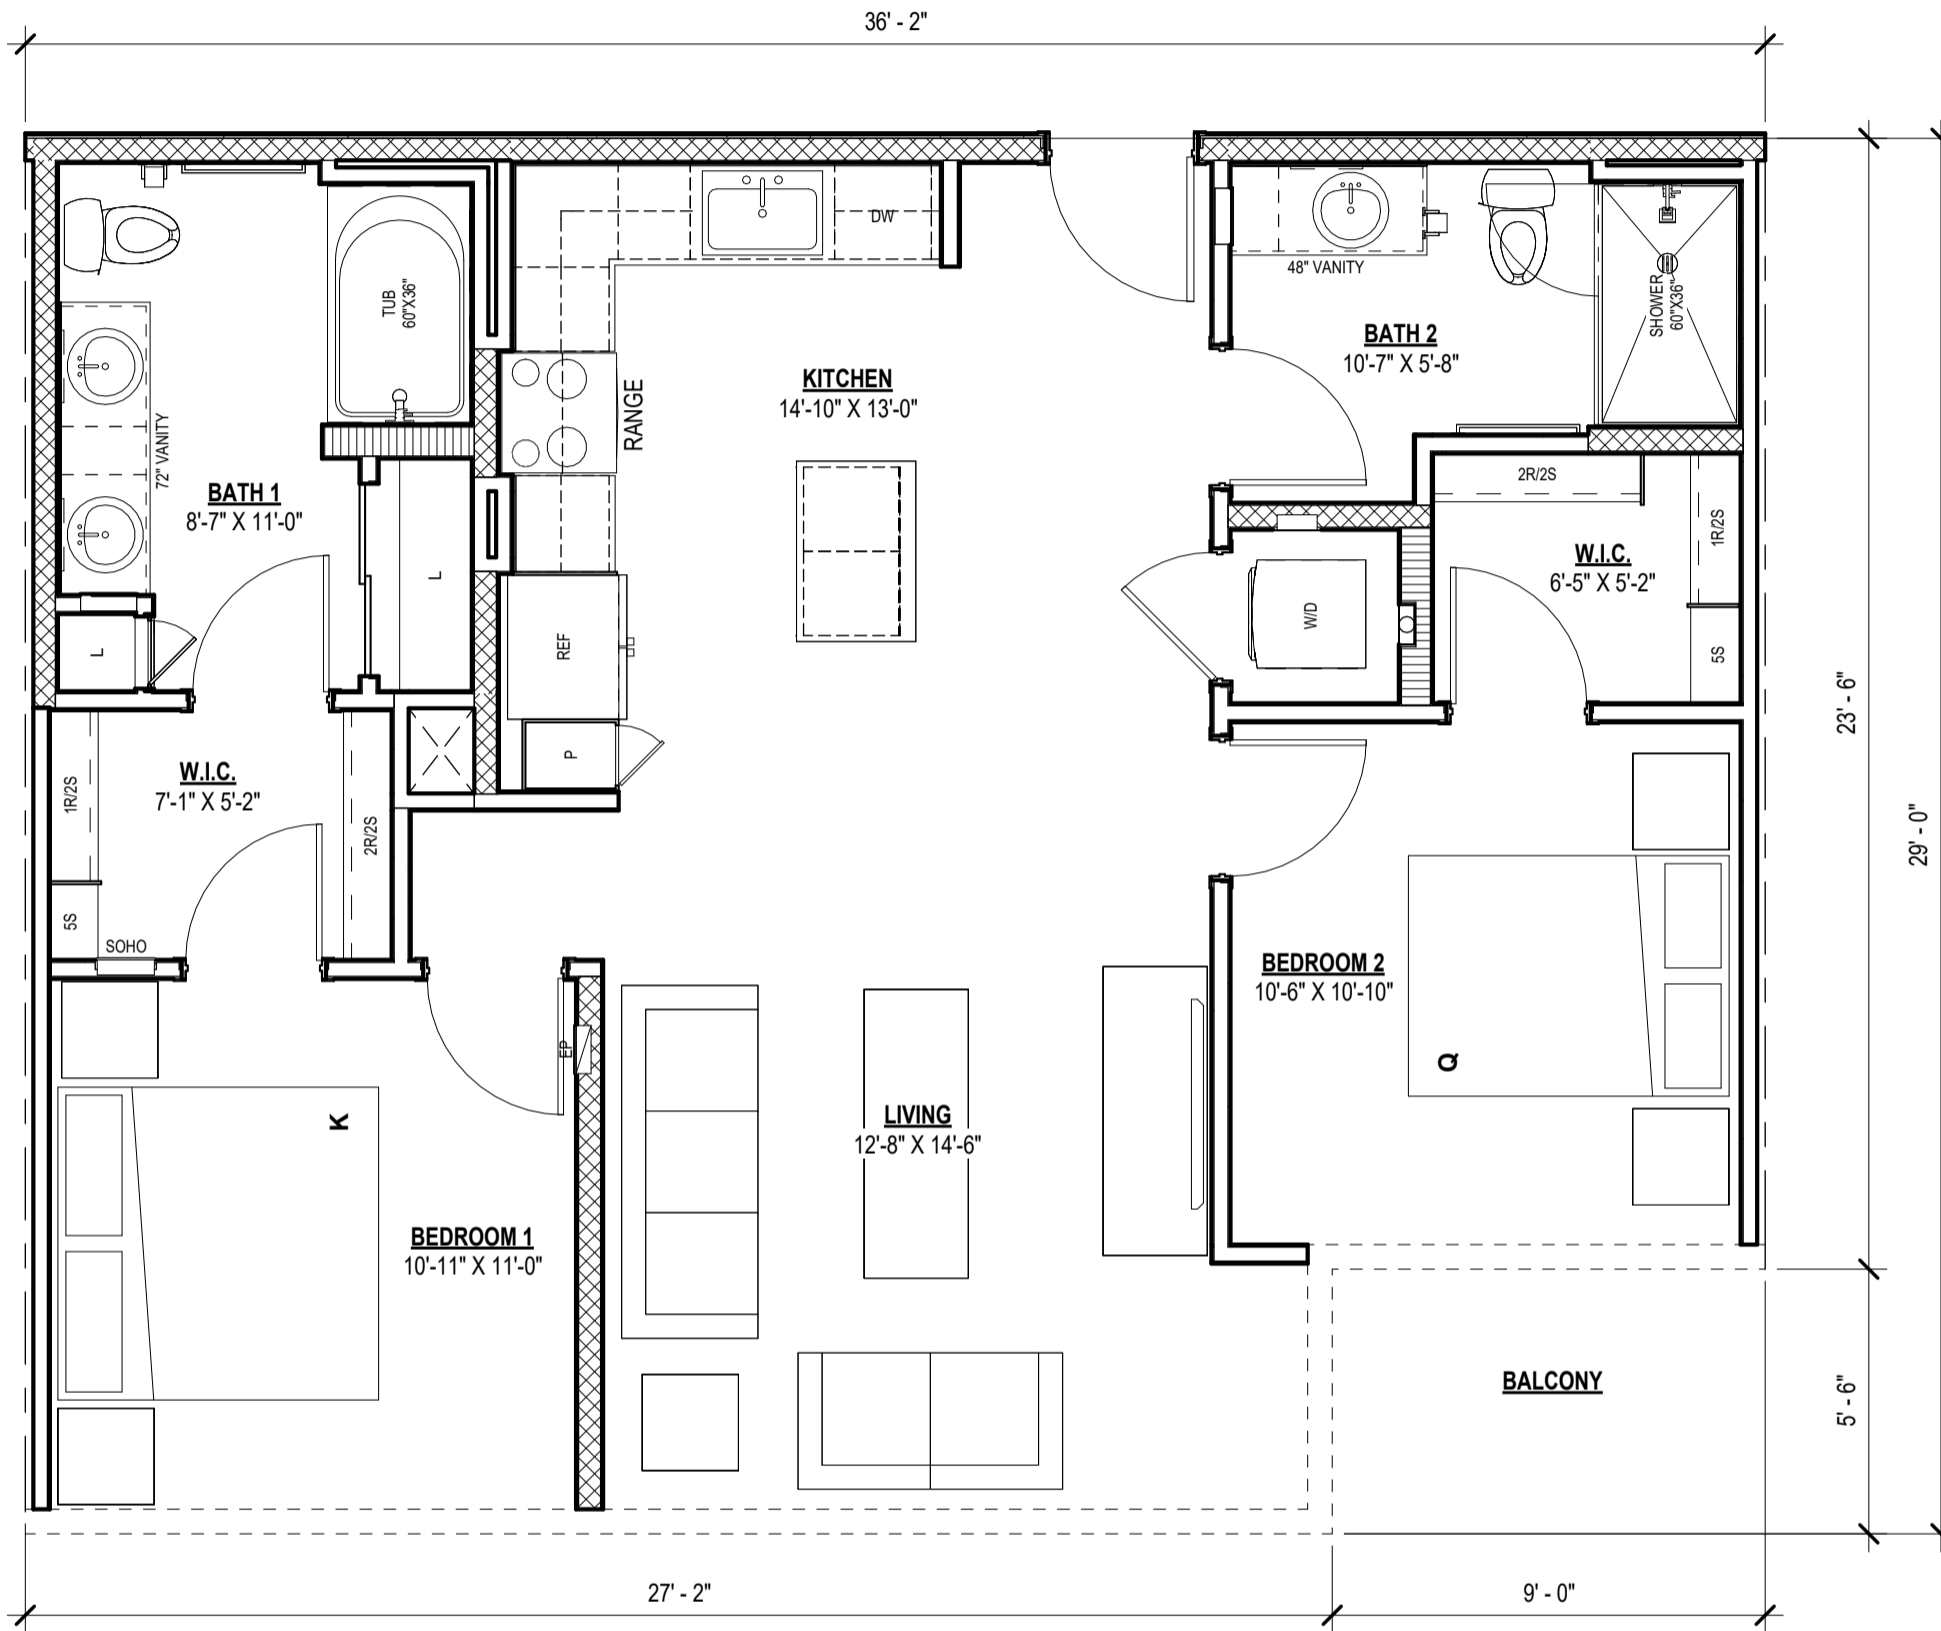


UNIT PLAN B1

LIVING	978 SF
BALCONY	77 SF
1,055 SF	

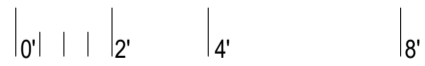


SCALE: 1/4" = 1'-0"

Project Name

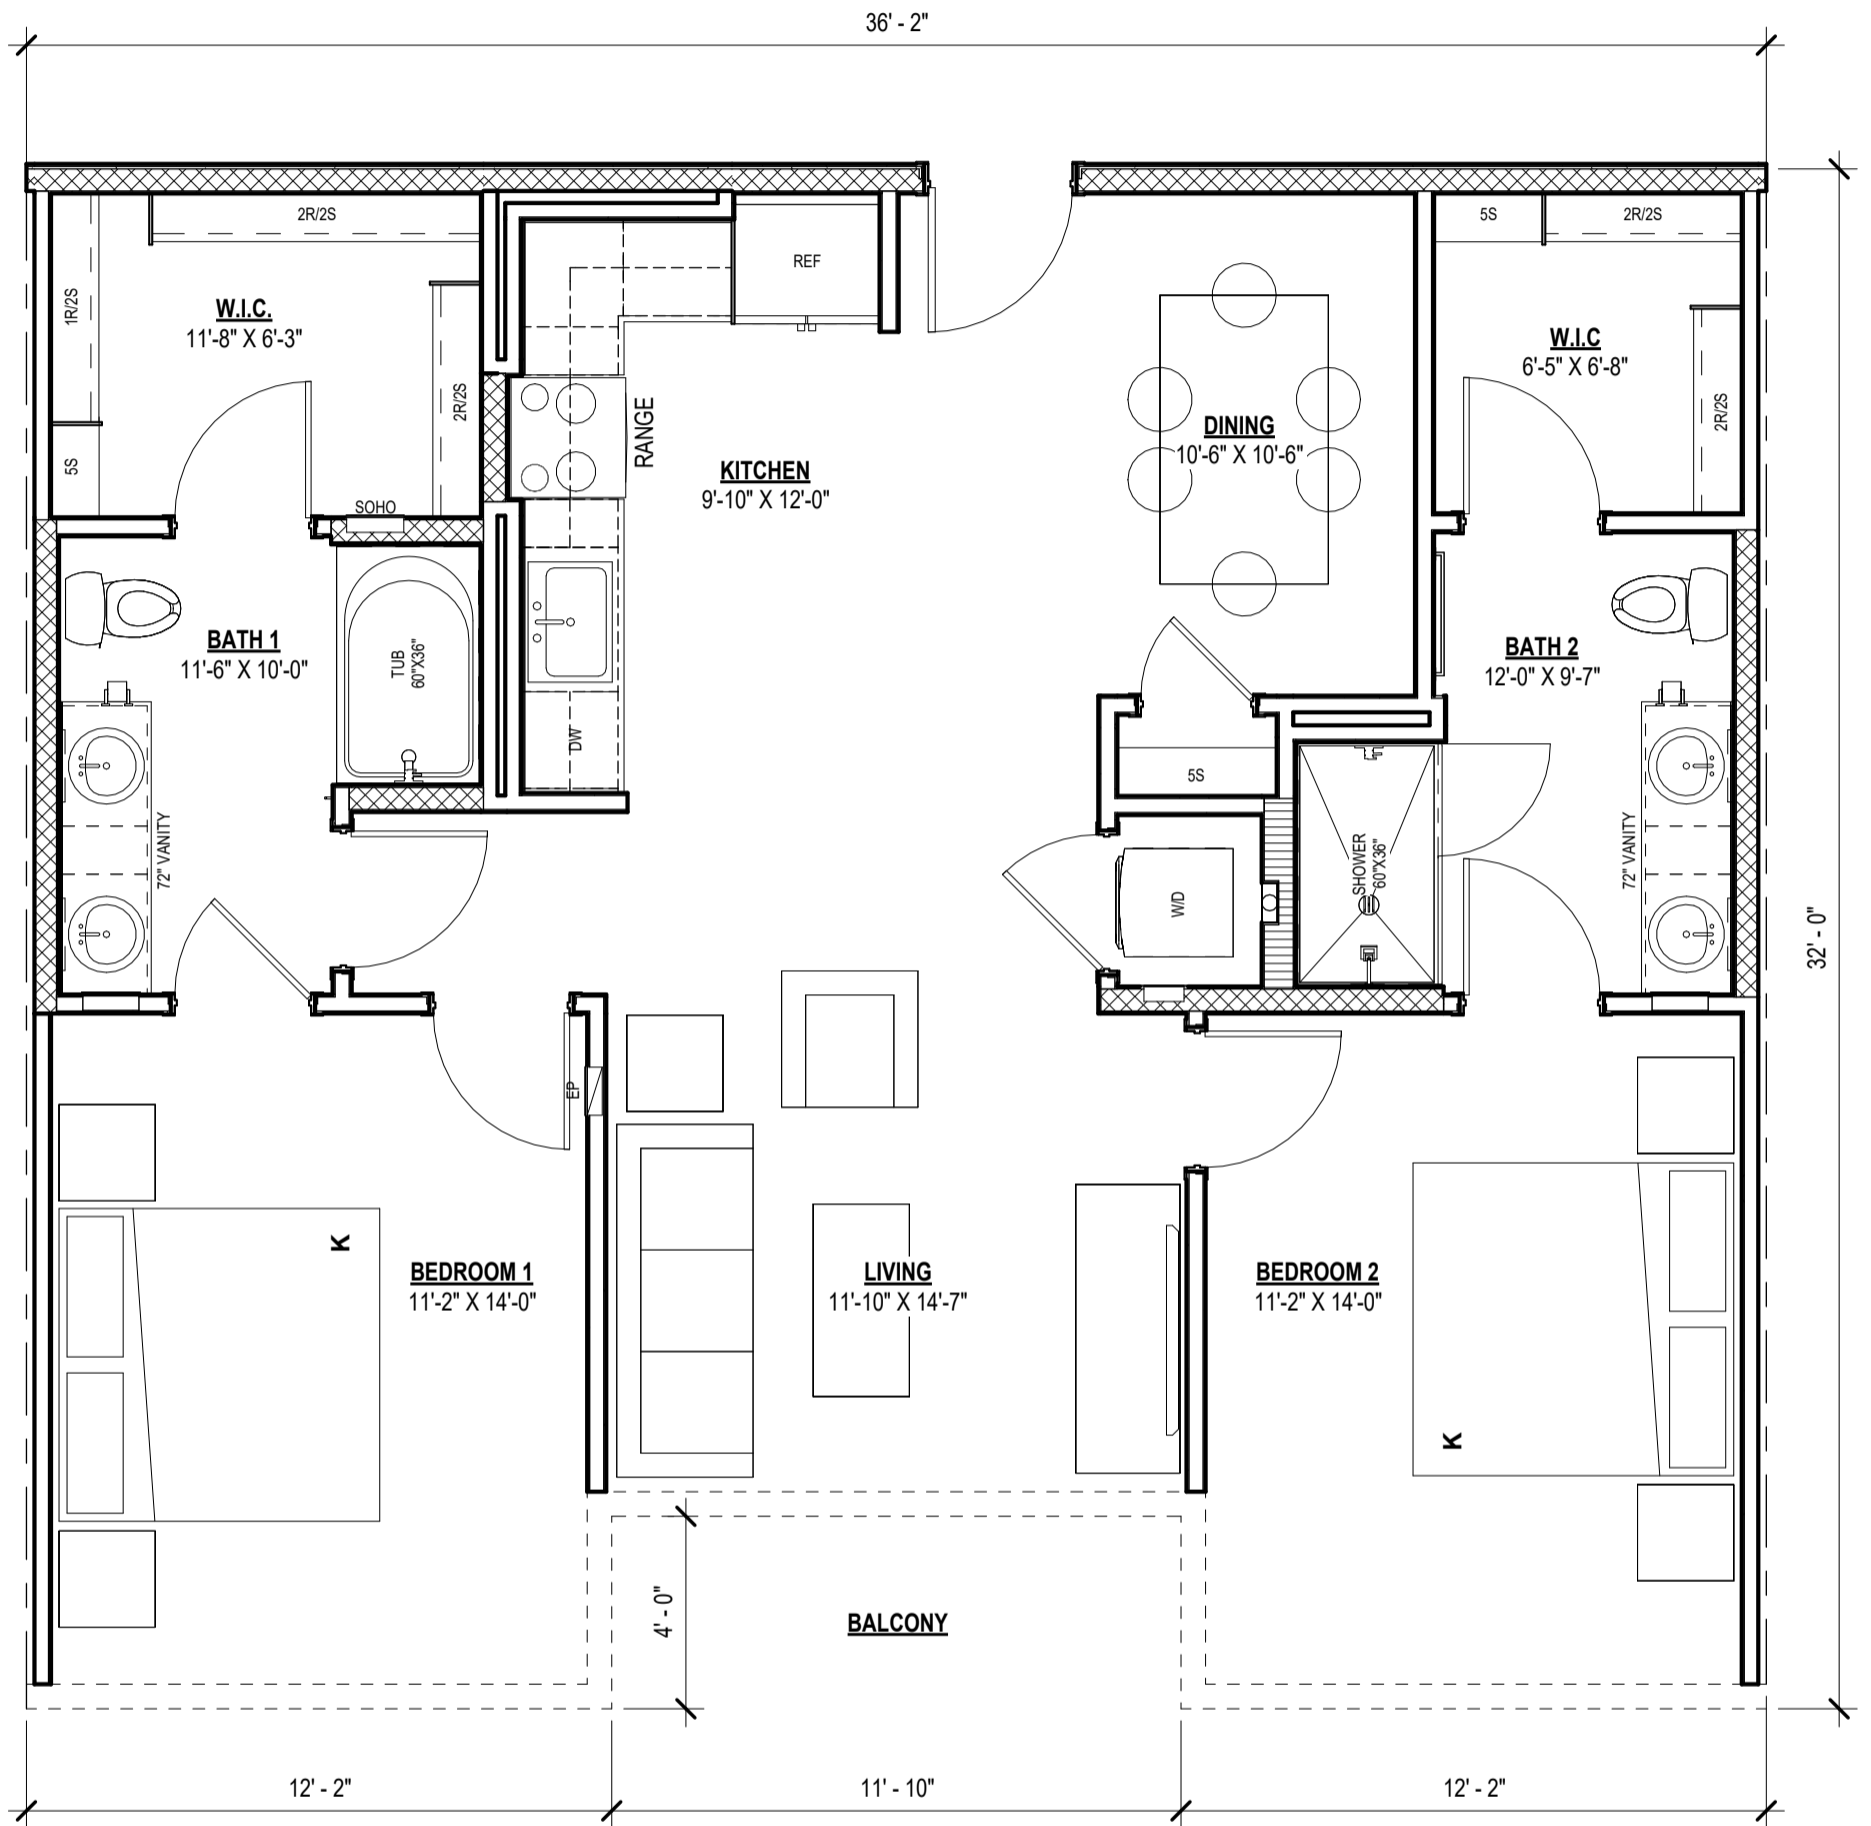


UNIT PLAN B2

LIVING	1,087 SF
BALCONY	47 SF
1,135 SF	

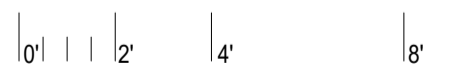


SCALE: 1/4" = 1'-0"

Project Name

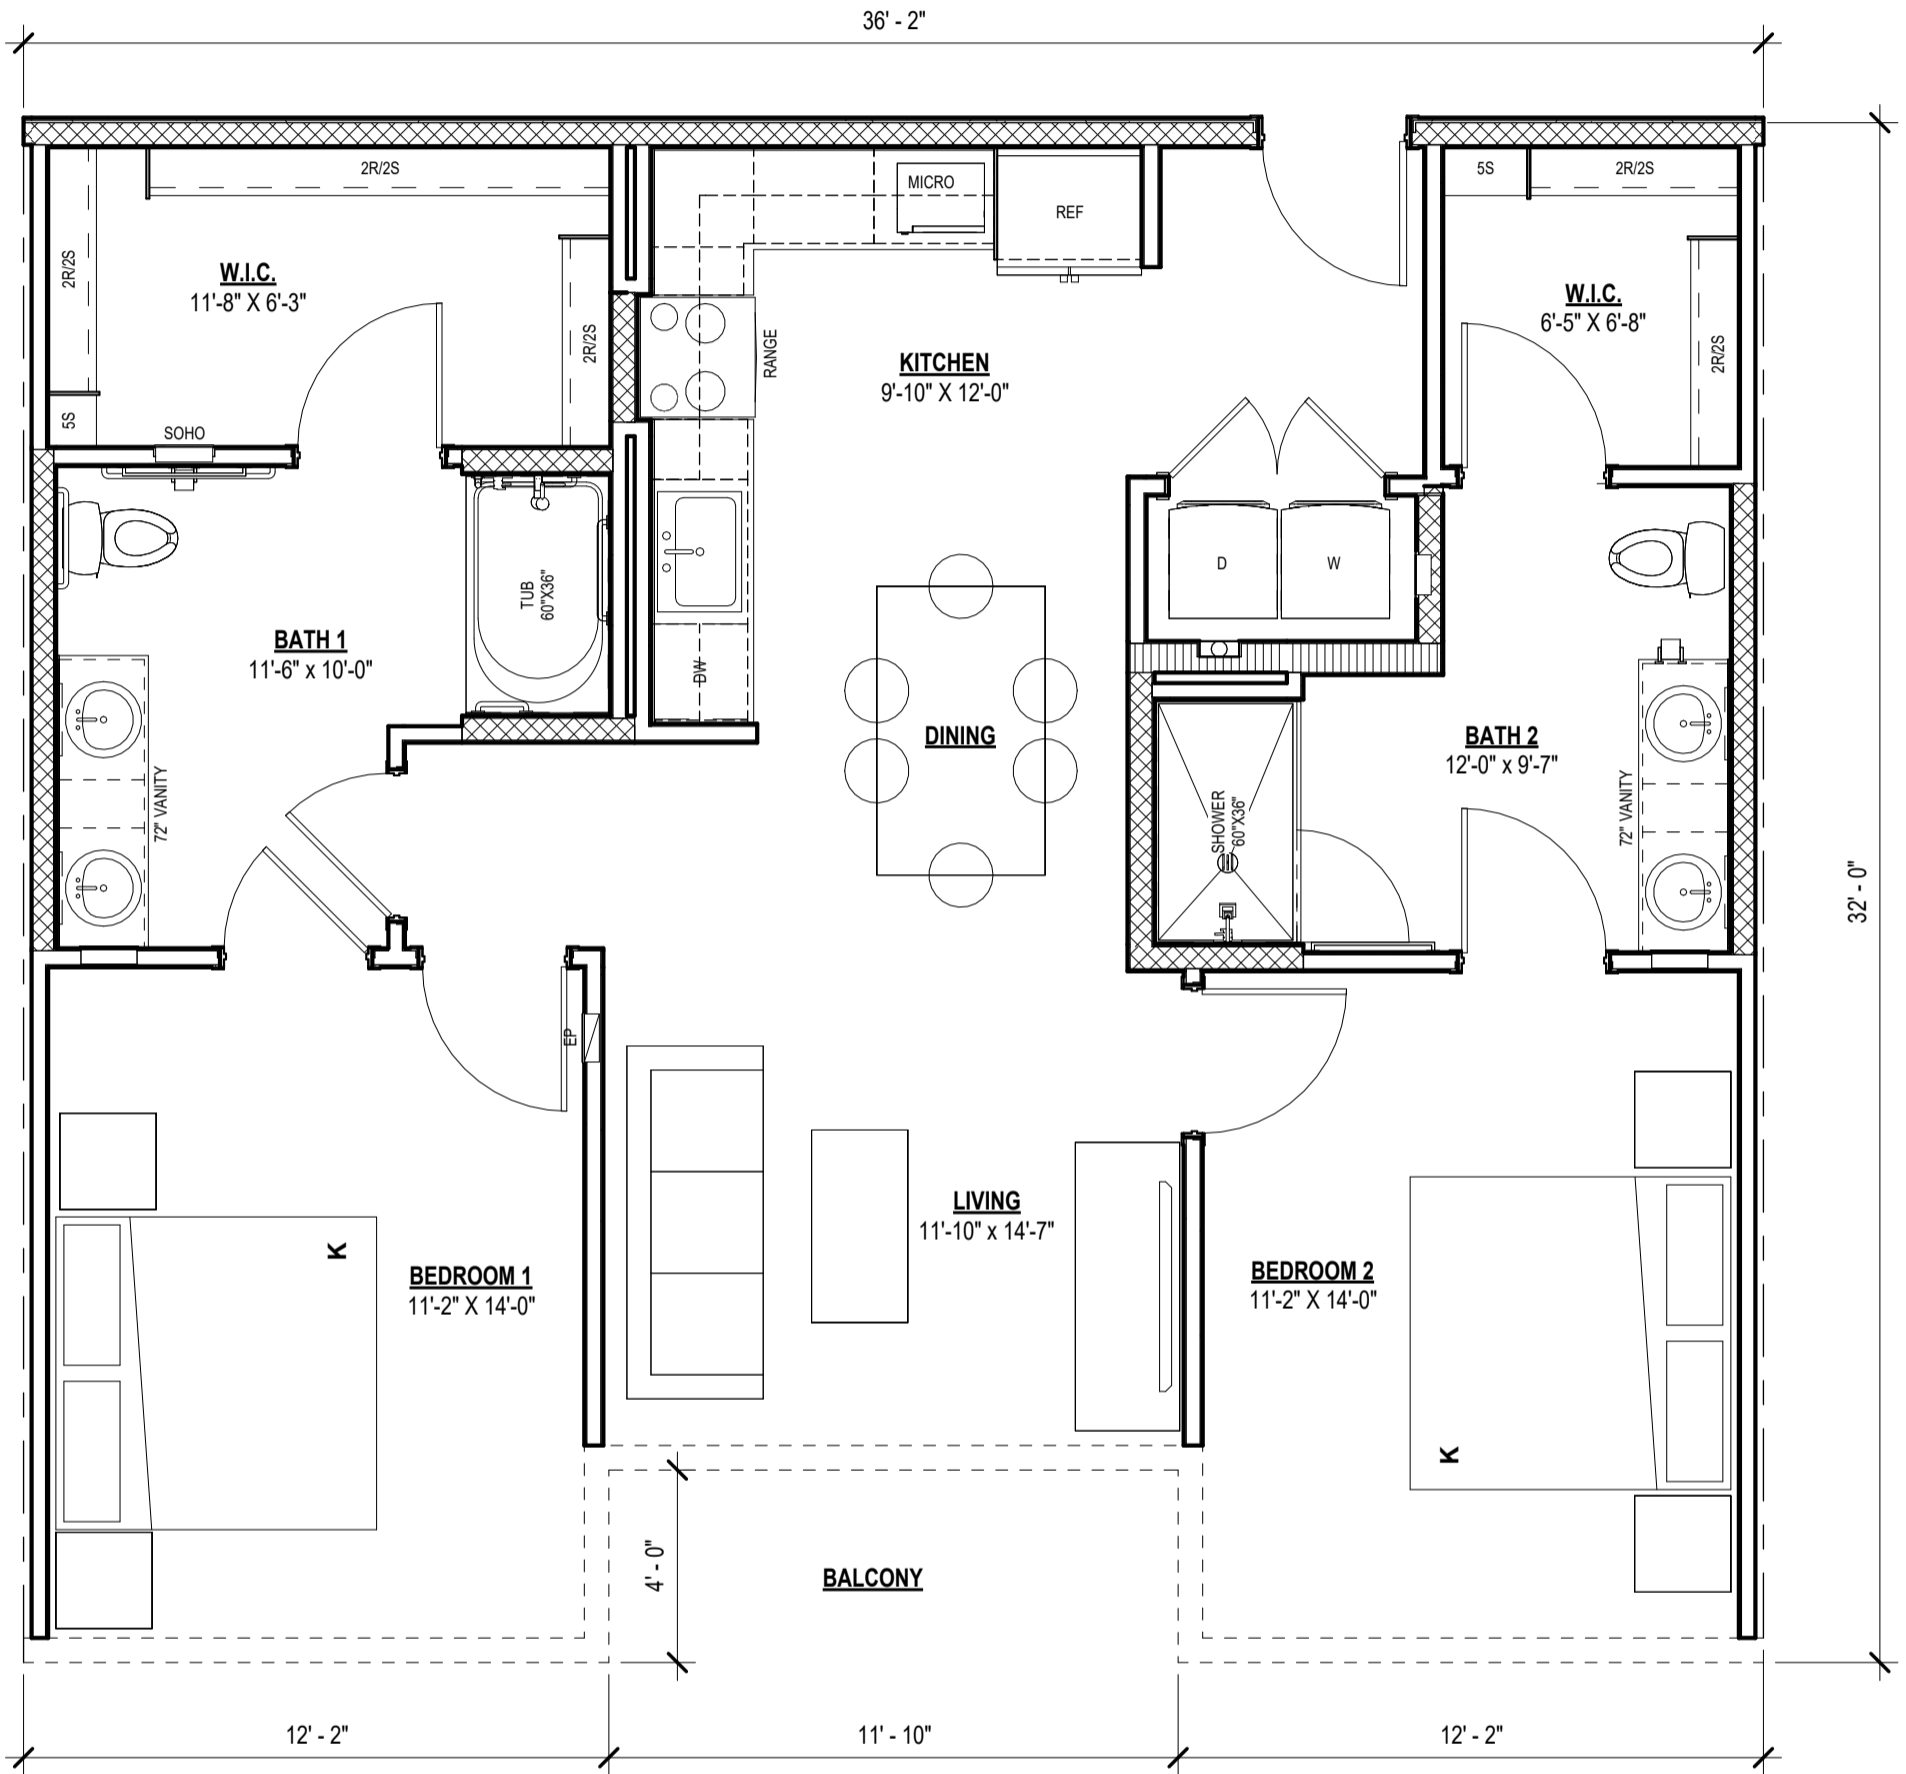


UNIT PLAN B2H

LIVING	1,087 SF
BALCONY	47 SF
	1,135 SF

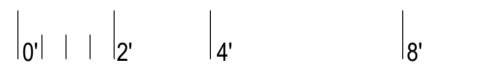

SCALE: 1/4" = 1'-0"

Project Name

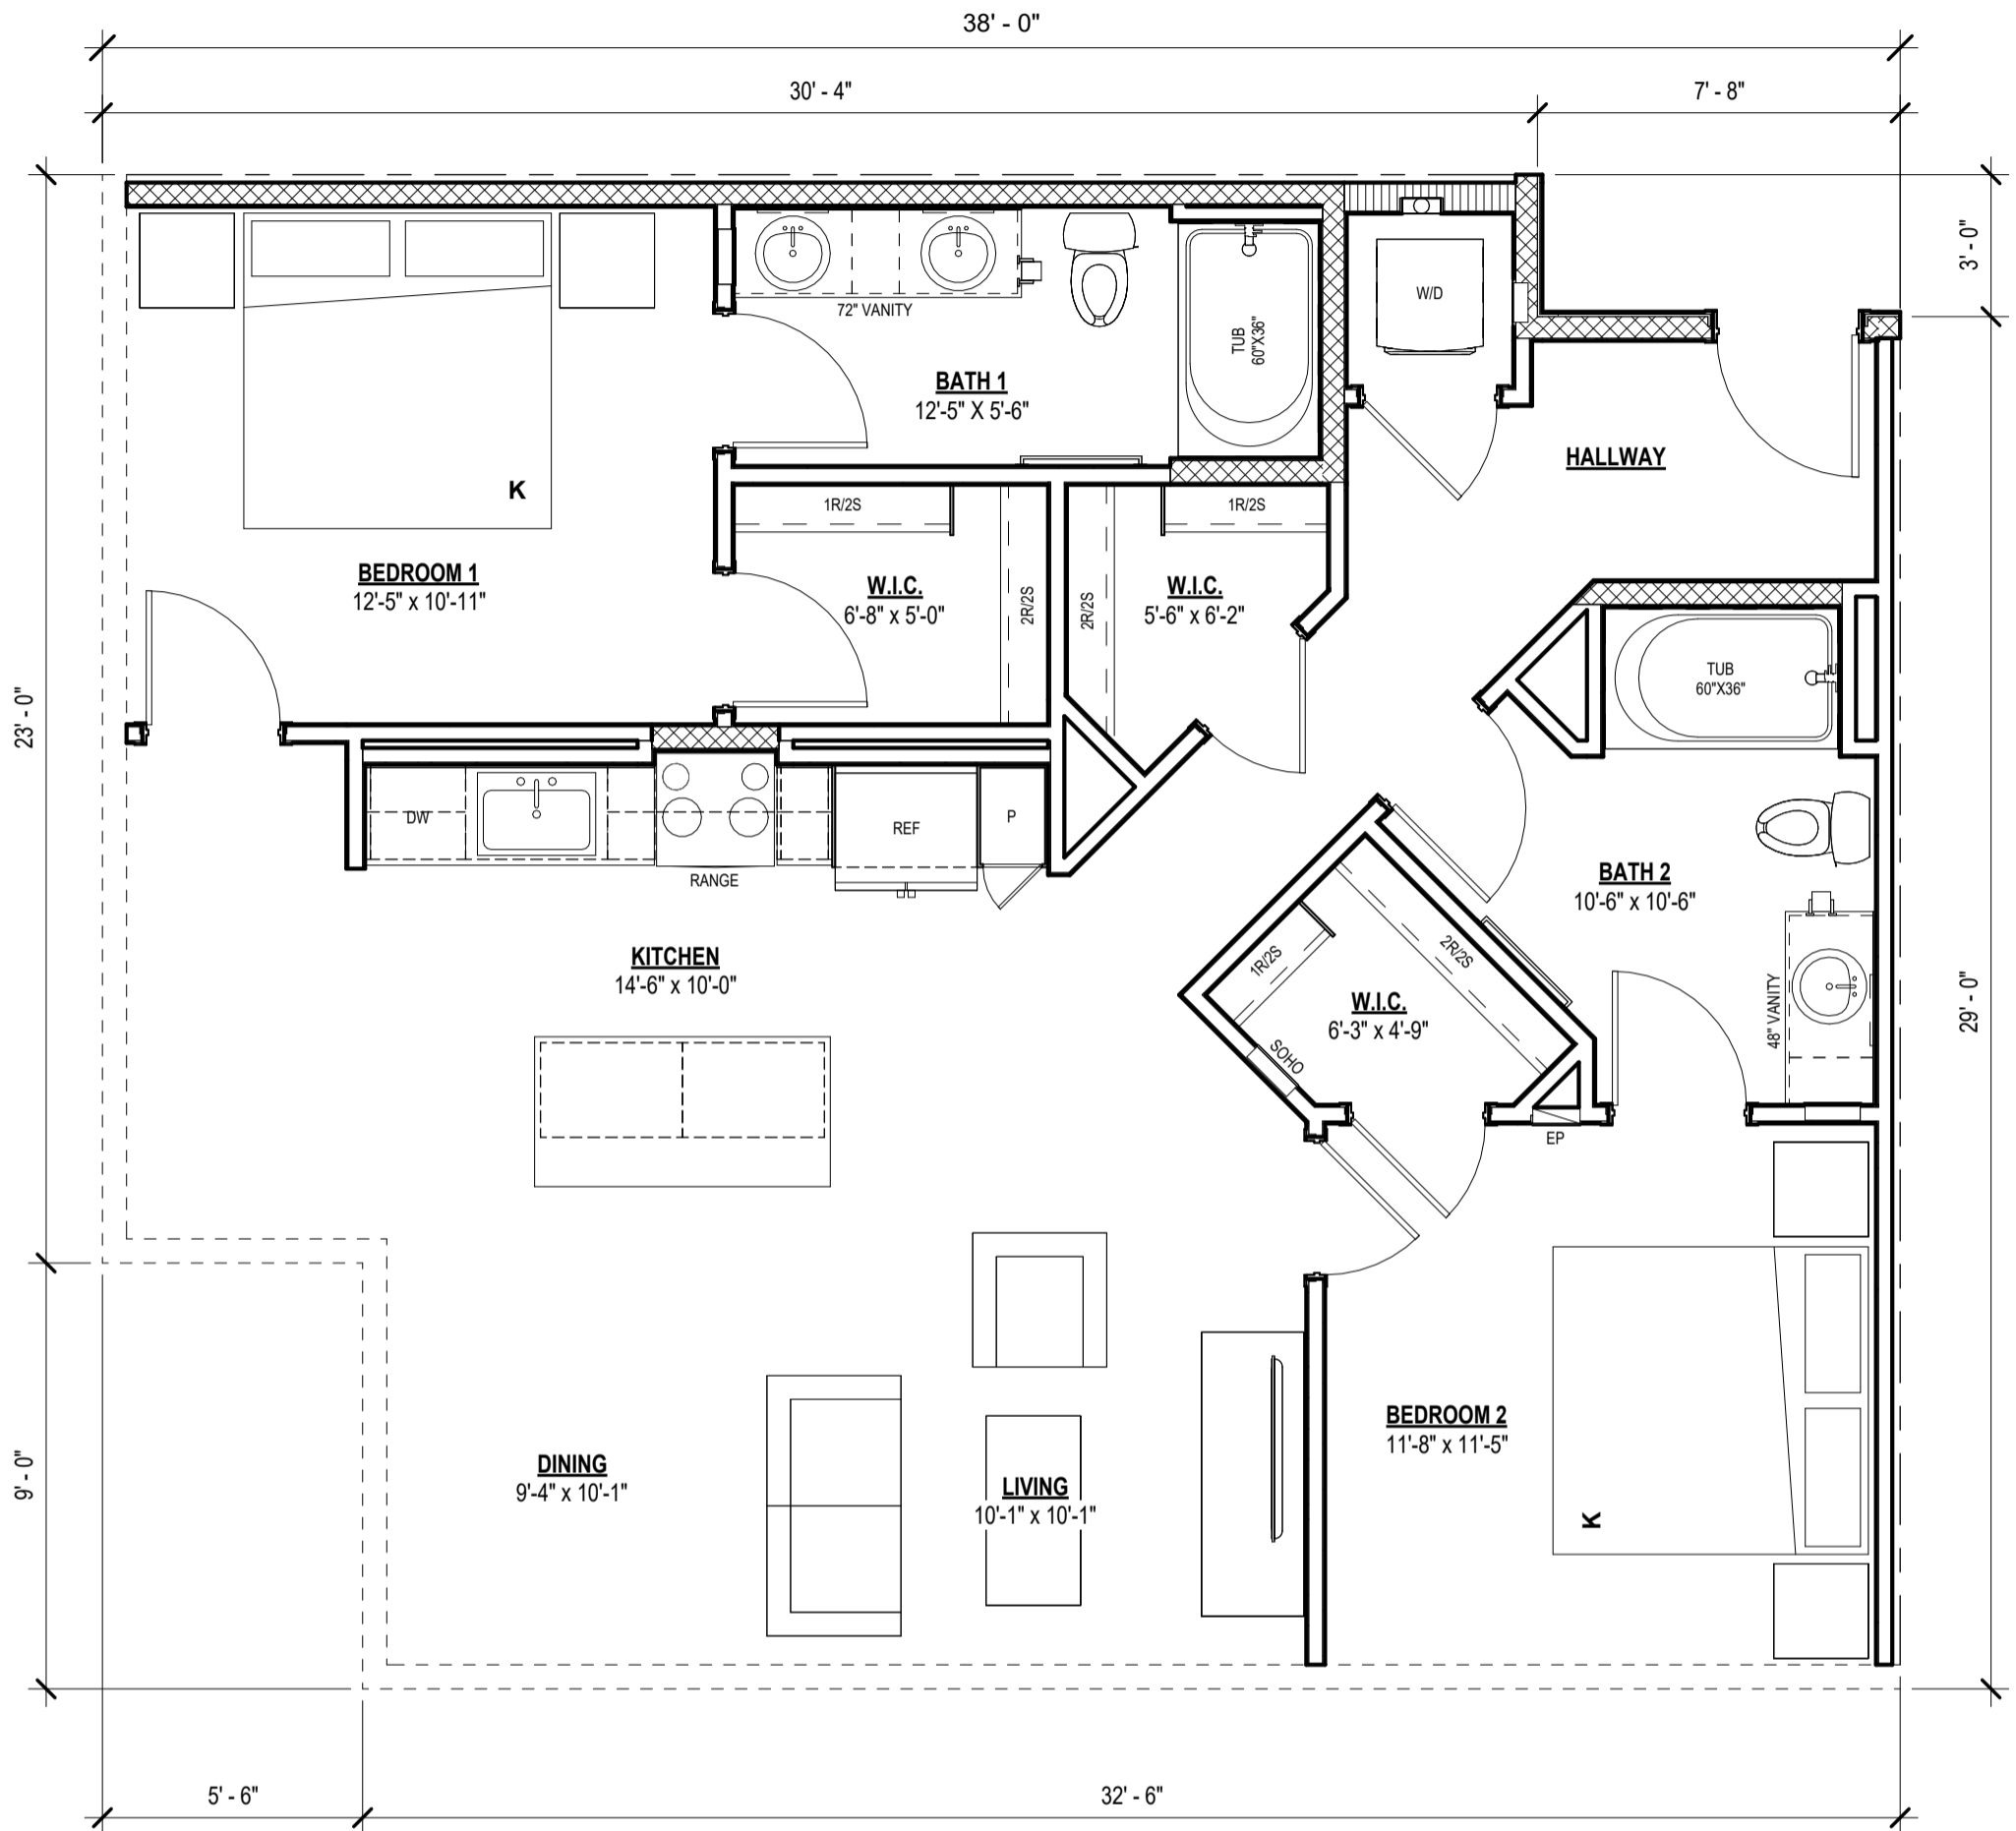


UNIT PLAN B3



LIVING	1,108 SF
BALCONY	50 SF
	1,158 SF


SCALE: 1/4" = 1'-0"

Project Name

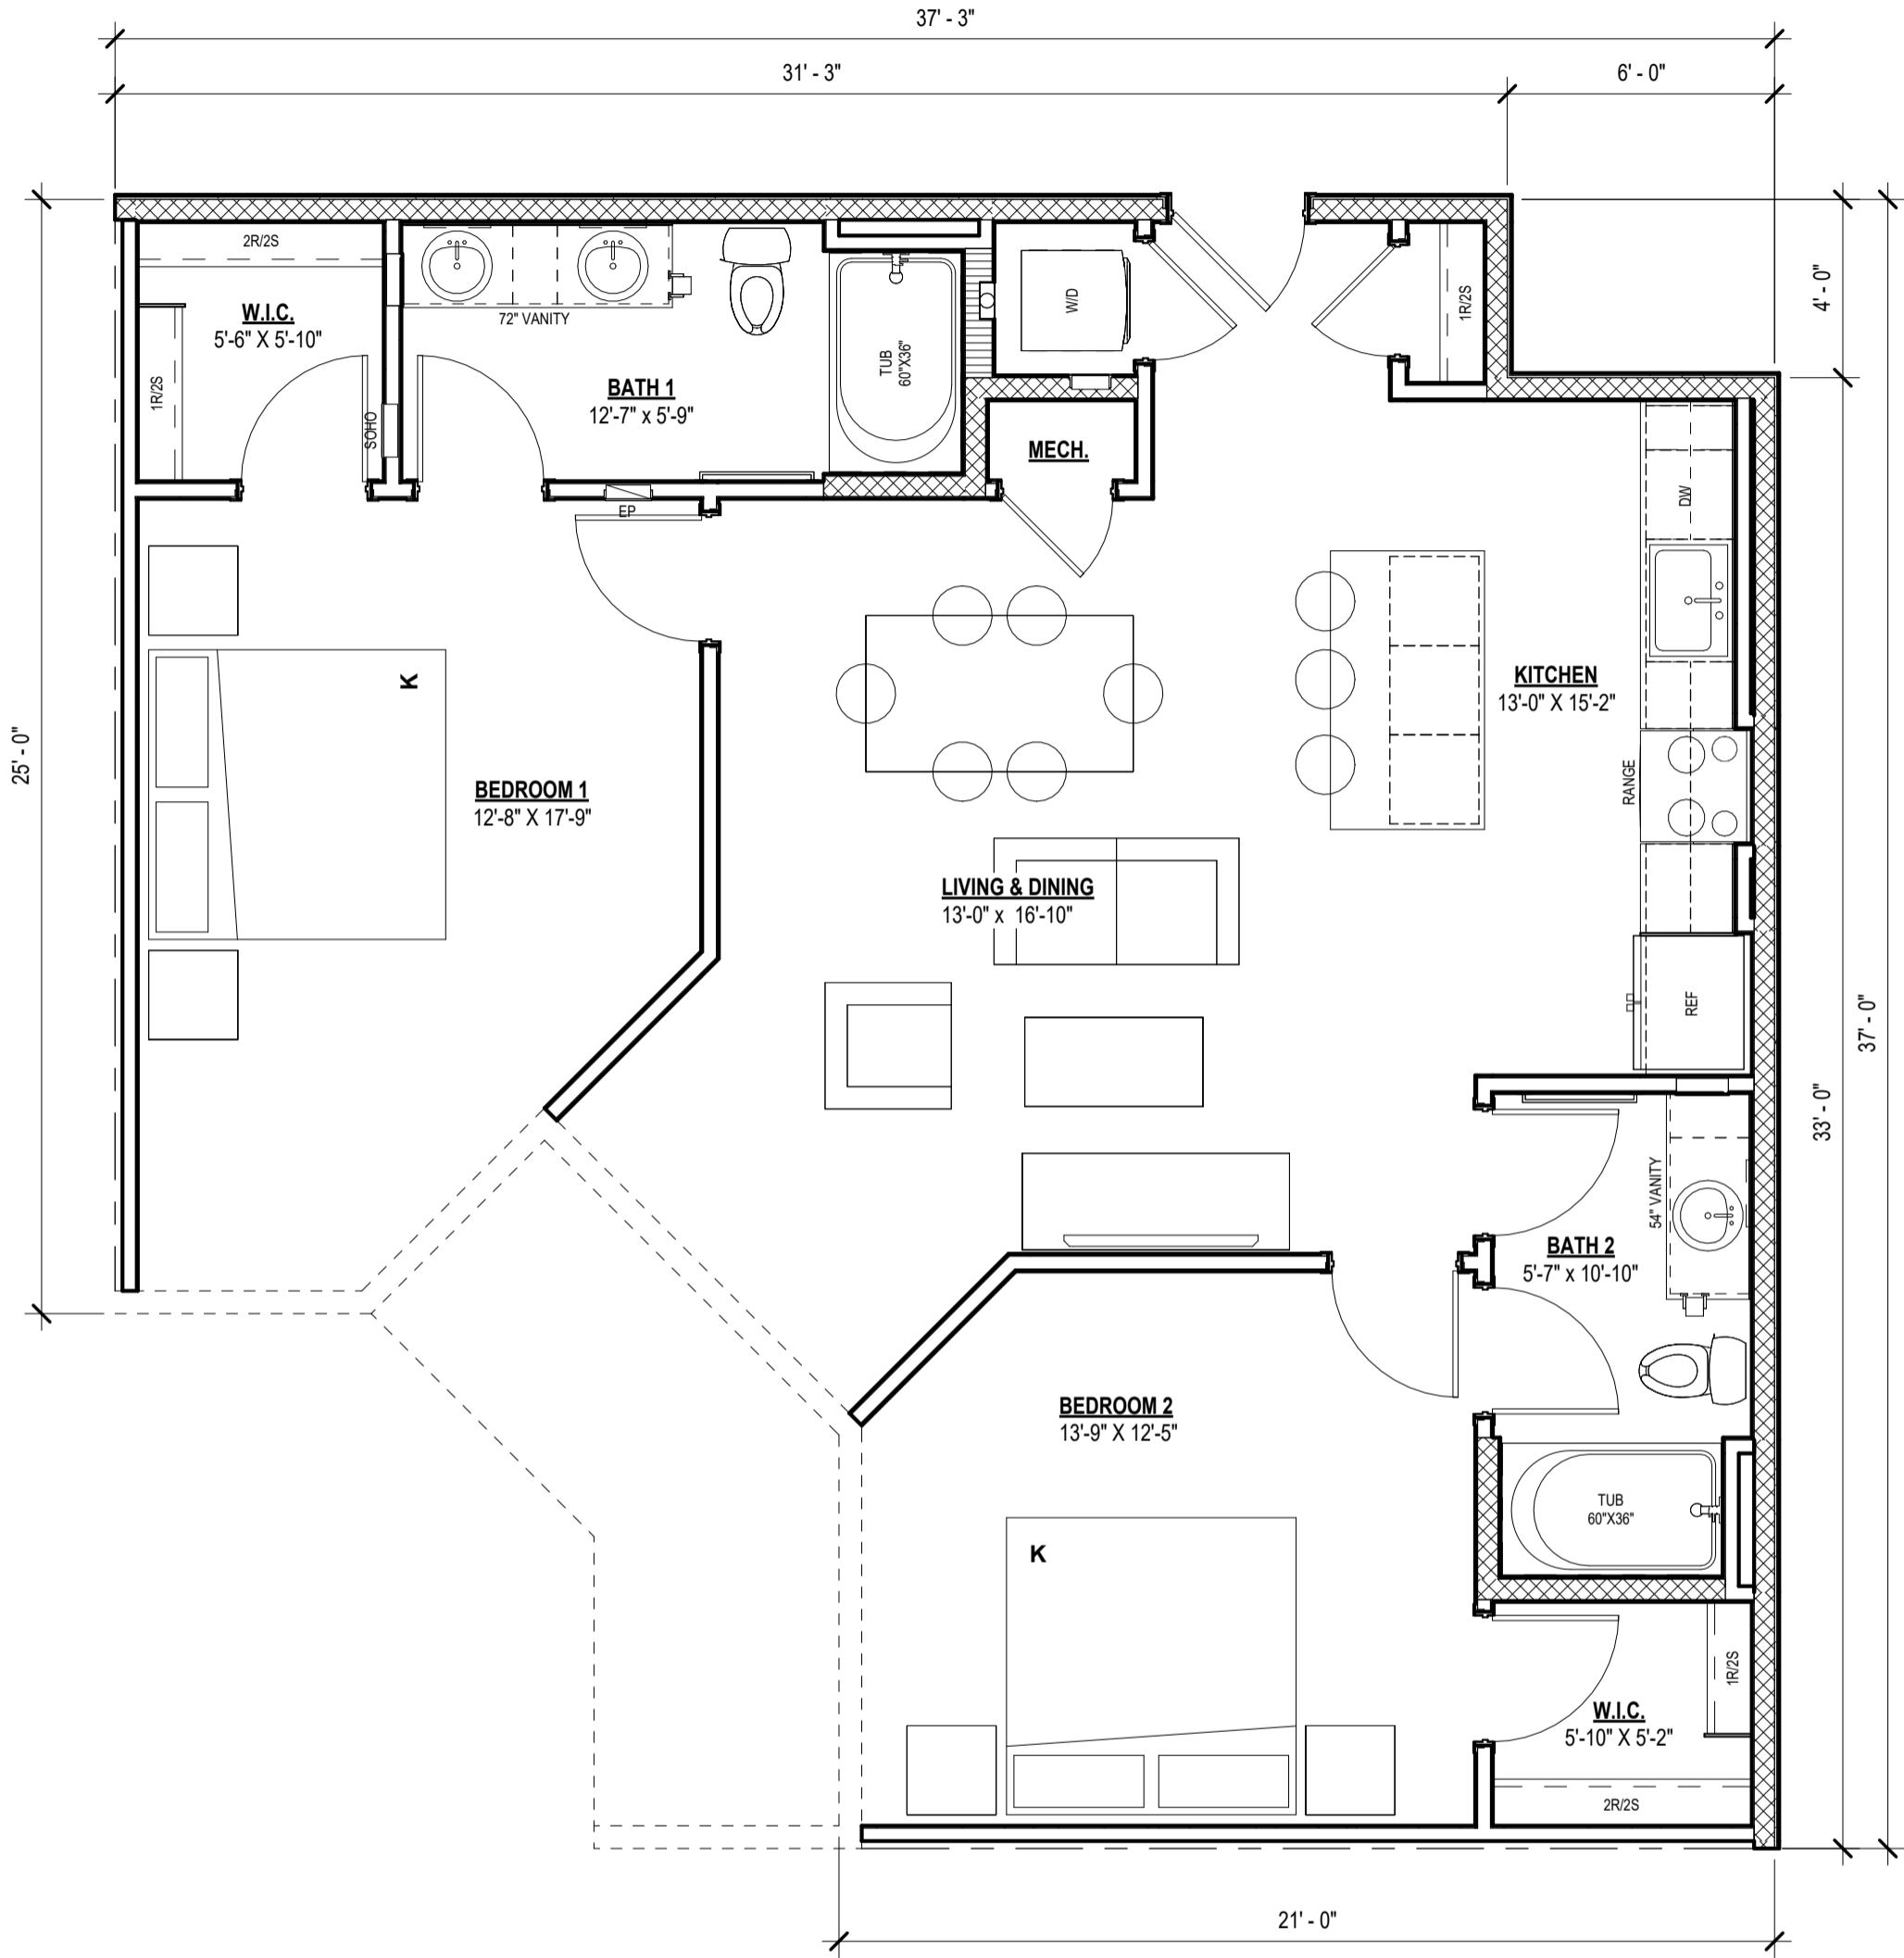


UNIT PLAN B5

LIVING	1,132 SF
BALCONY	87 SF
1,219 SF	

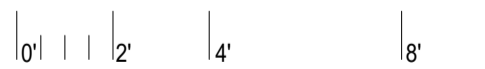


SCALE: 1/4" = 1'-0"

Project Name

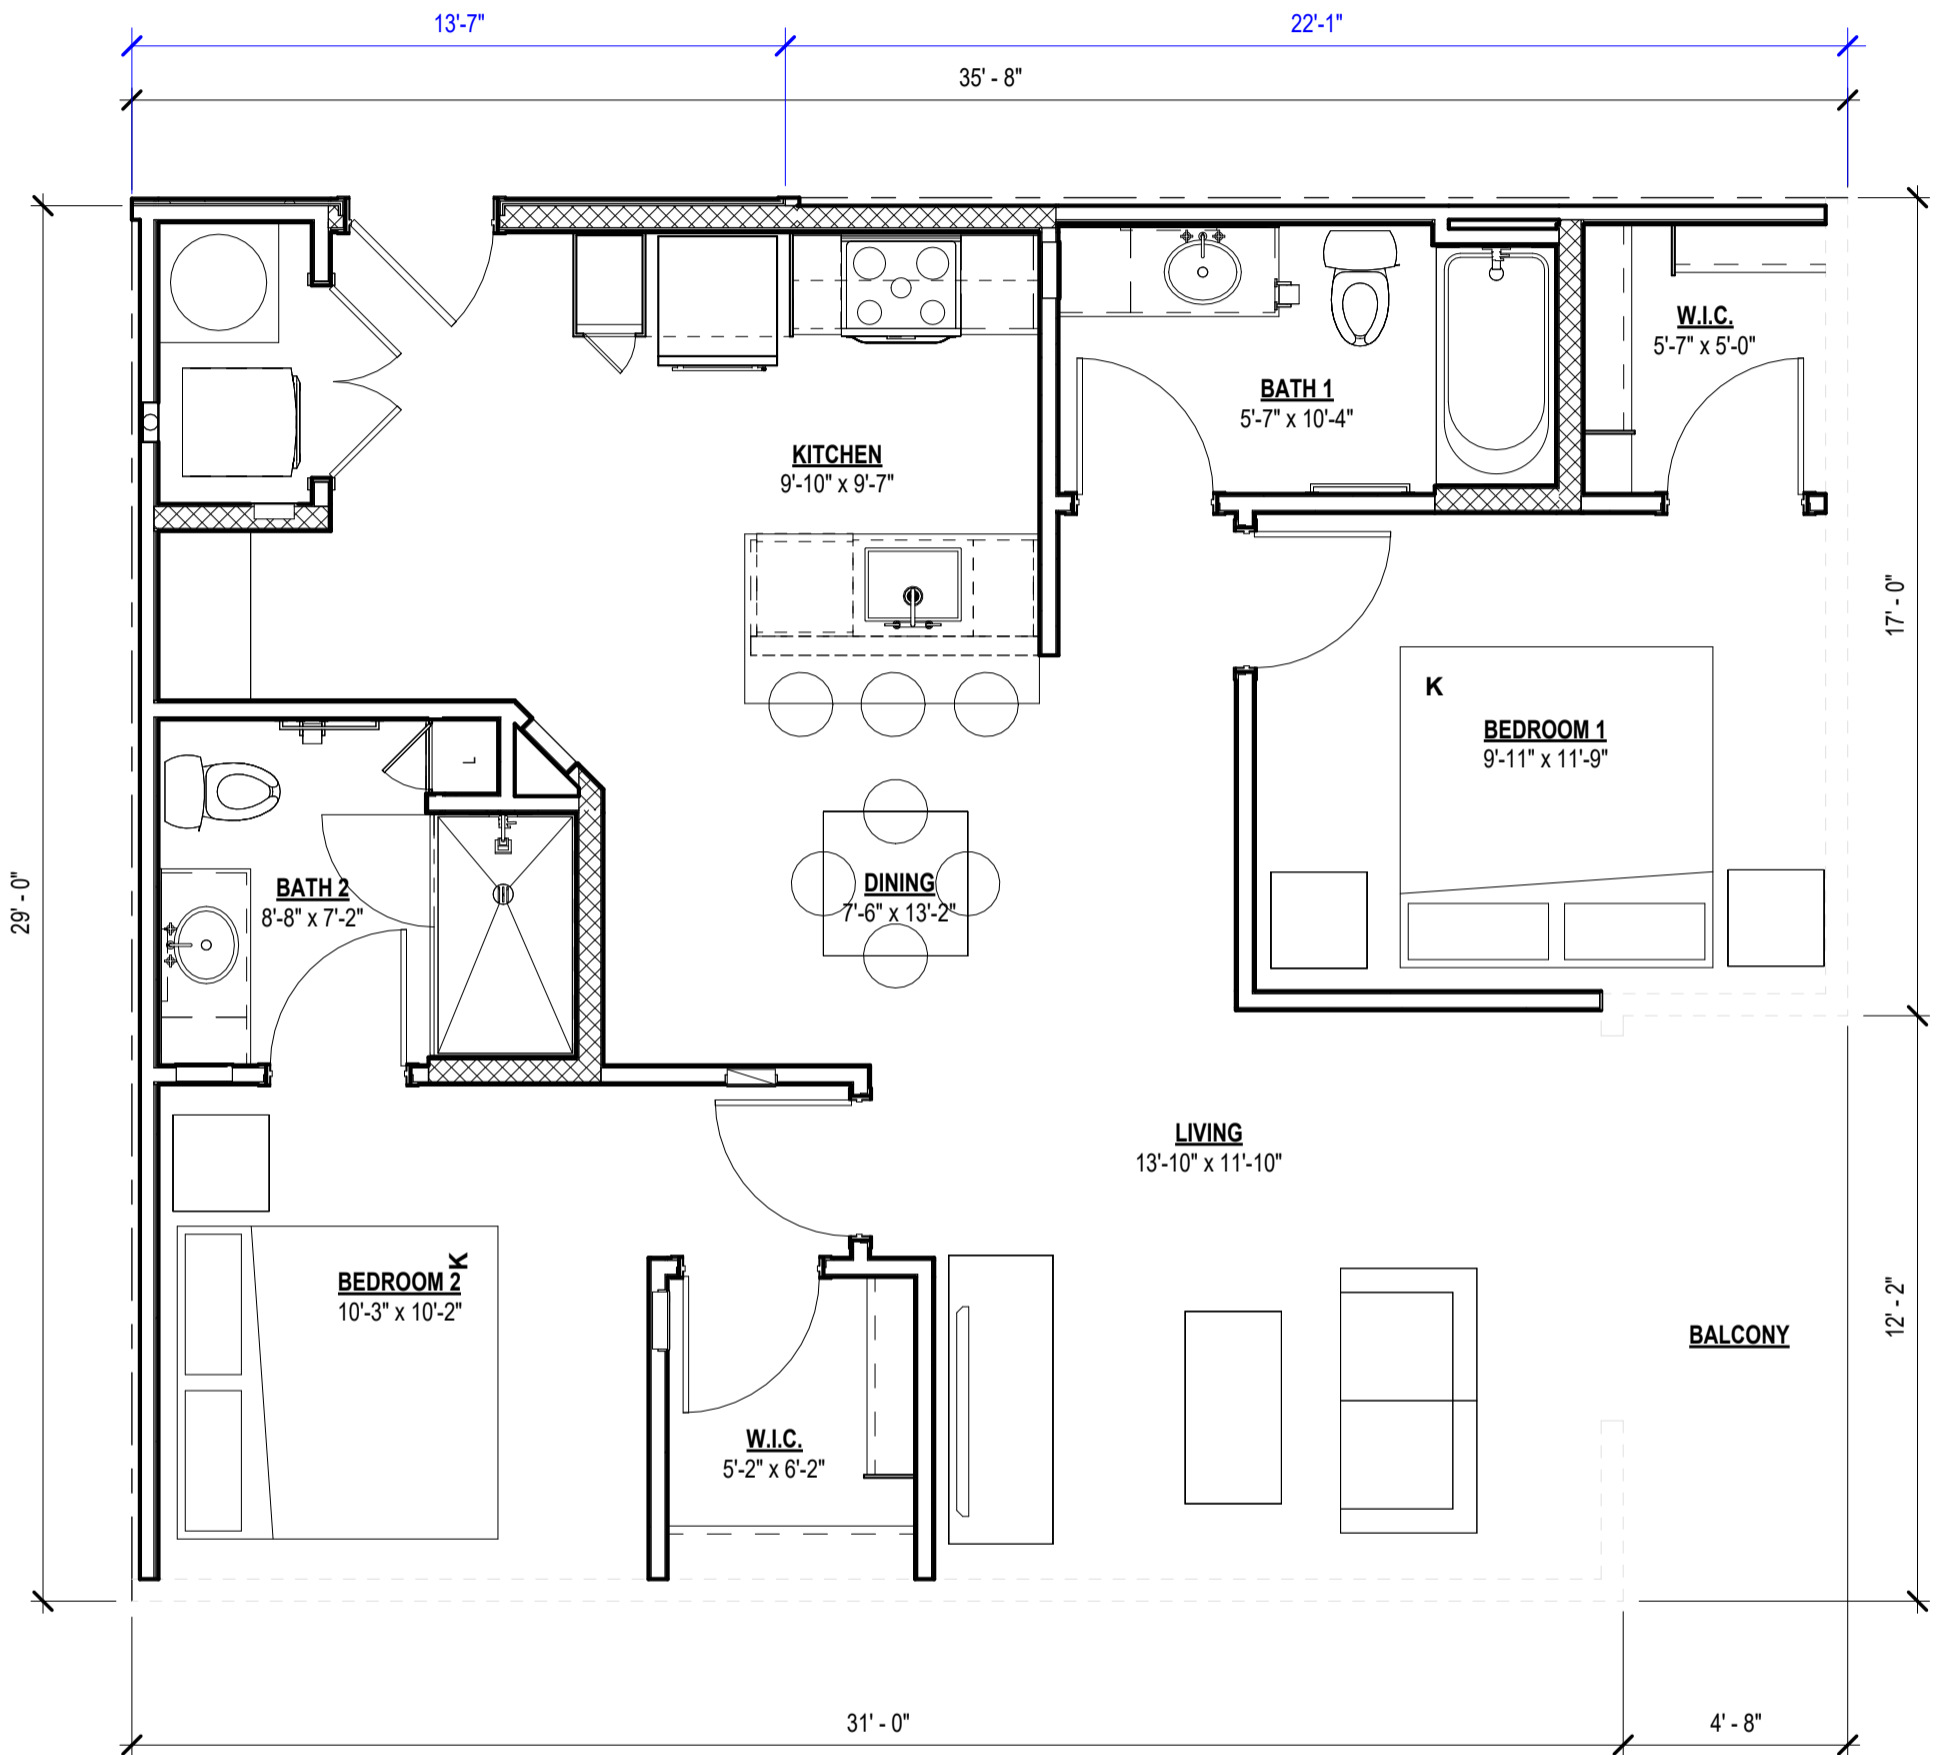


UNIT PLAN B1

LIVING	952 SF
BALCONY	57 SF
1,009 SF	

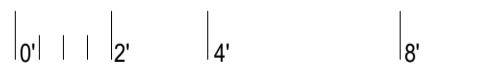

SCALE: 1/4" = 1'-0"

Project Name

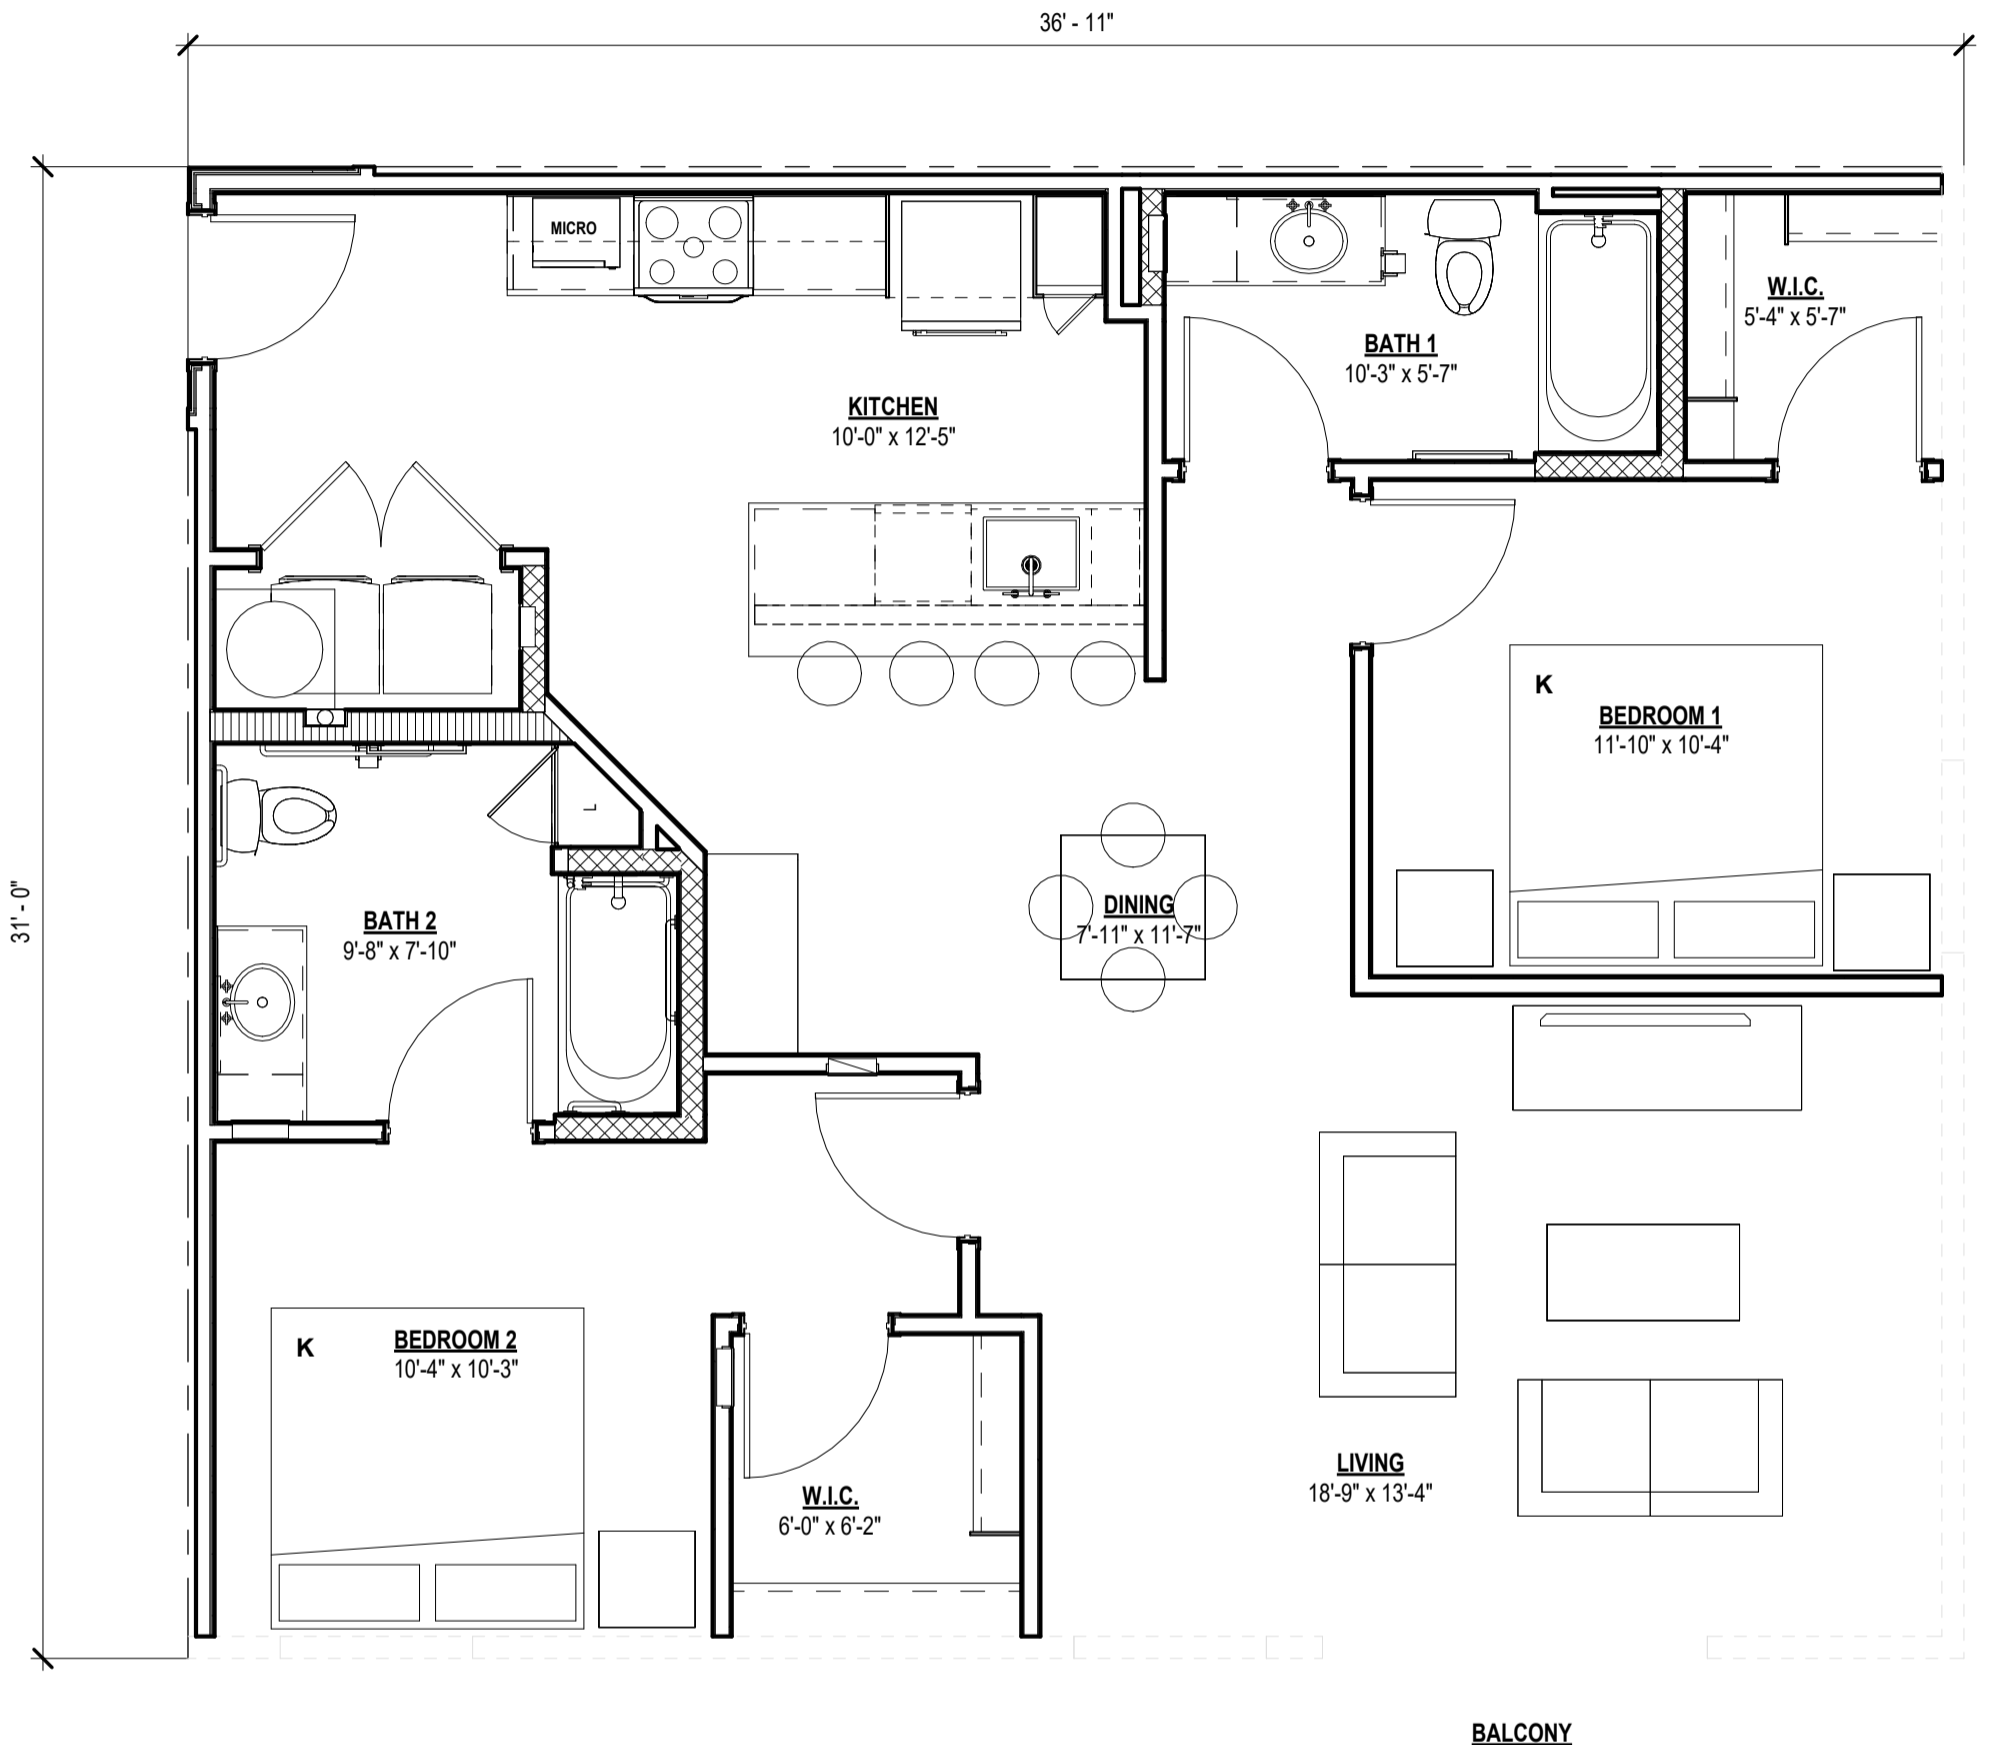

UNIT PLAN B1H



LIVING	1,112 SF
BALCONY	39 SF
	1,151 SF

SCALE: 1/4" = 1'-0"