


Project Name




UNIT PLAN S1

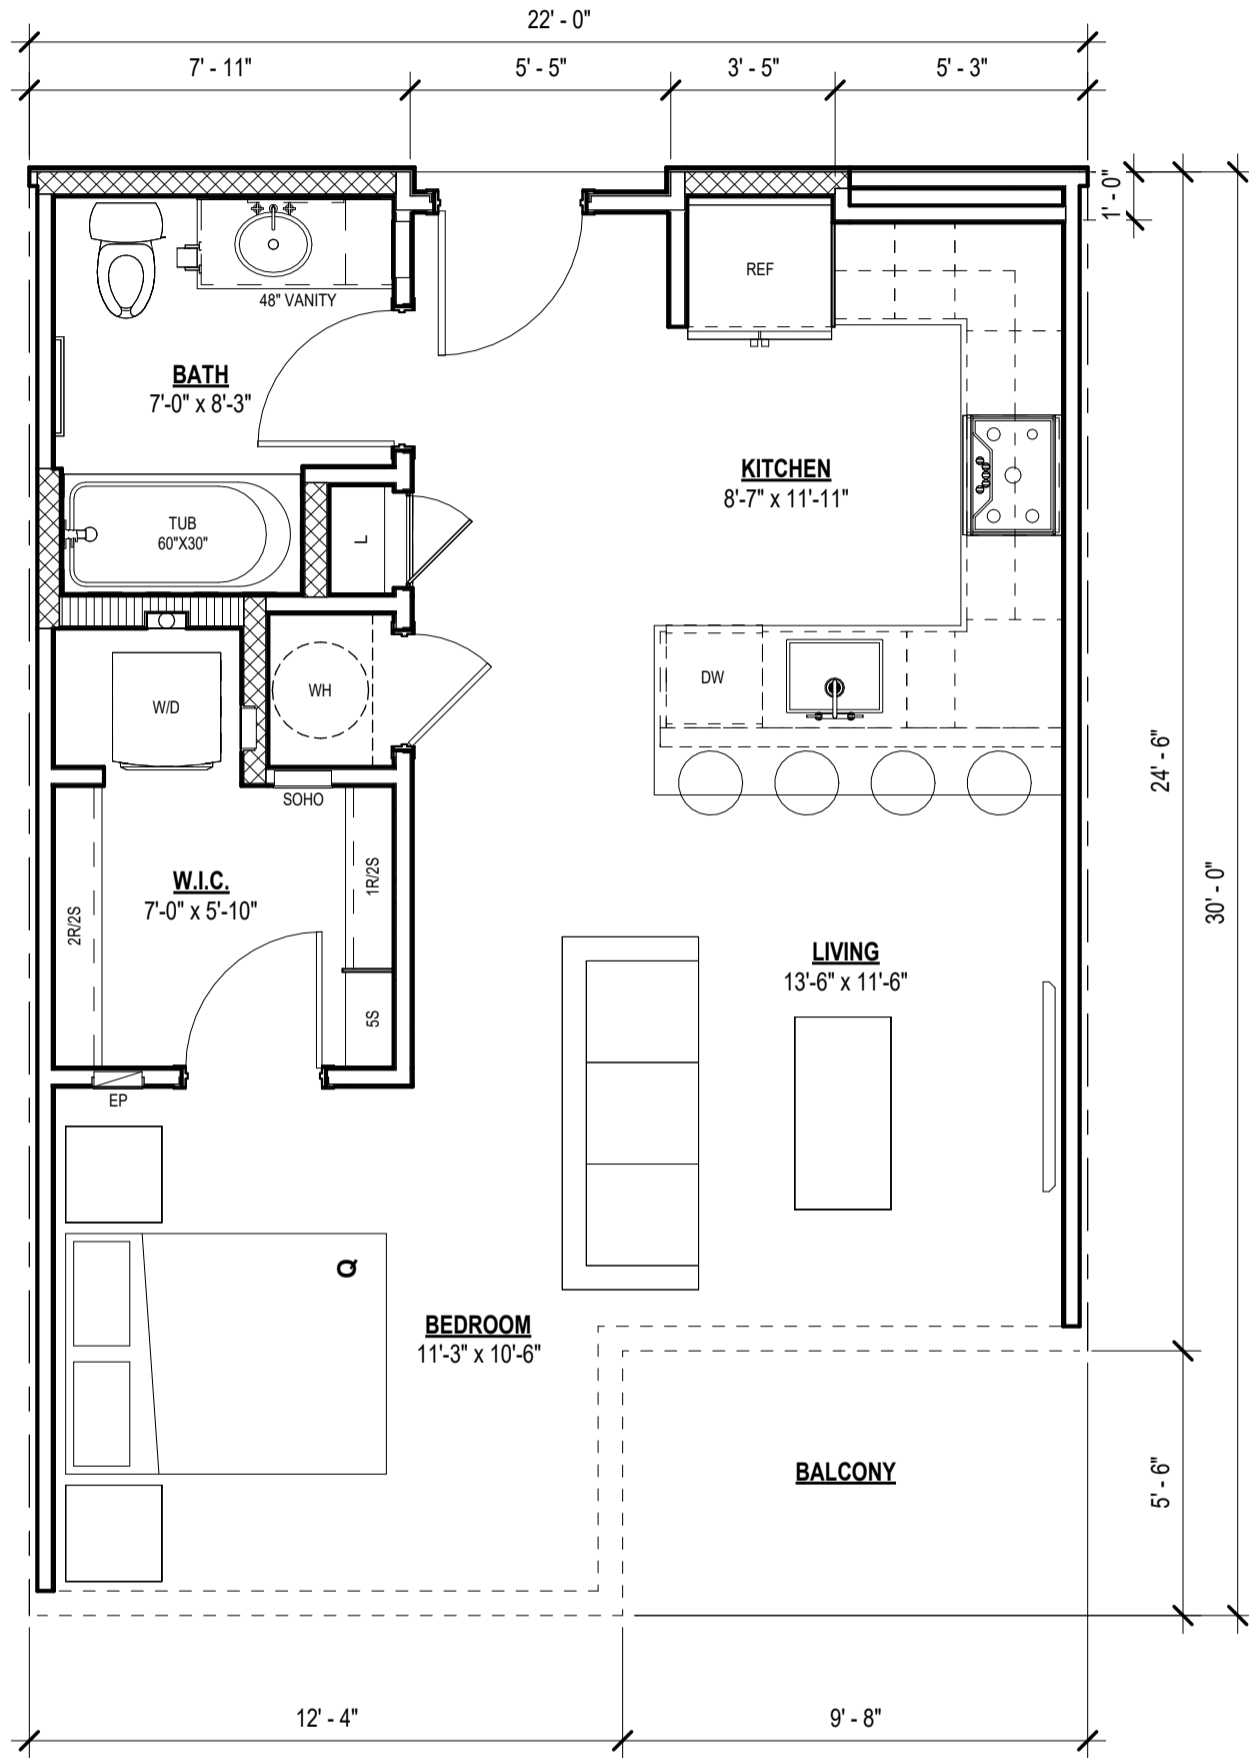

LIVING	590 SF
BALCONY	53 SF
	643 SF

SCALE: 1/4" = 1'-0"

Project Name

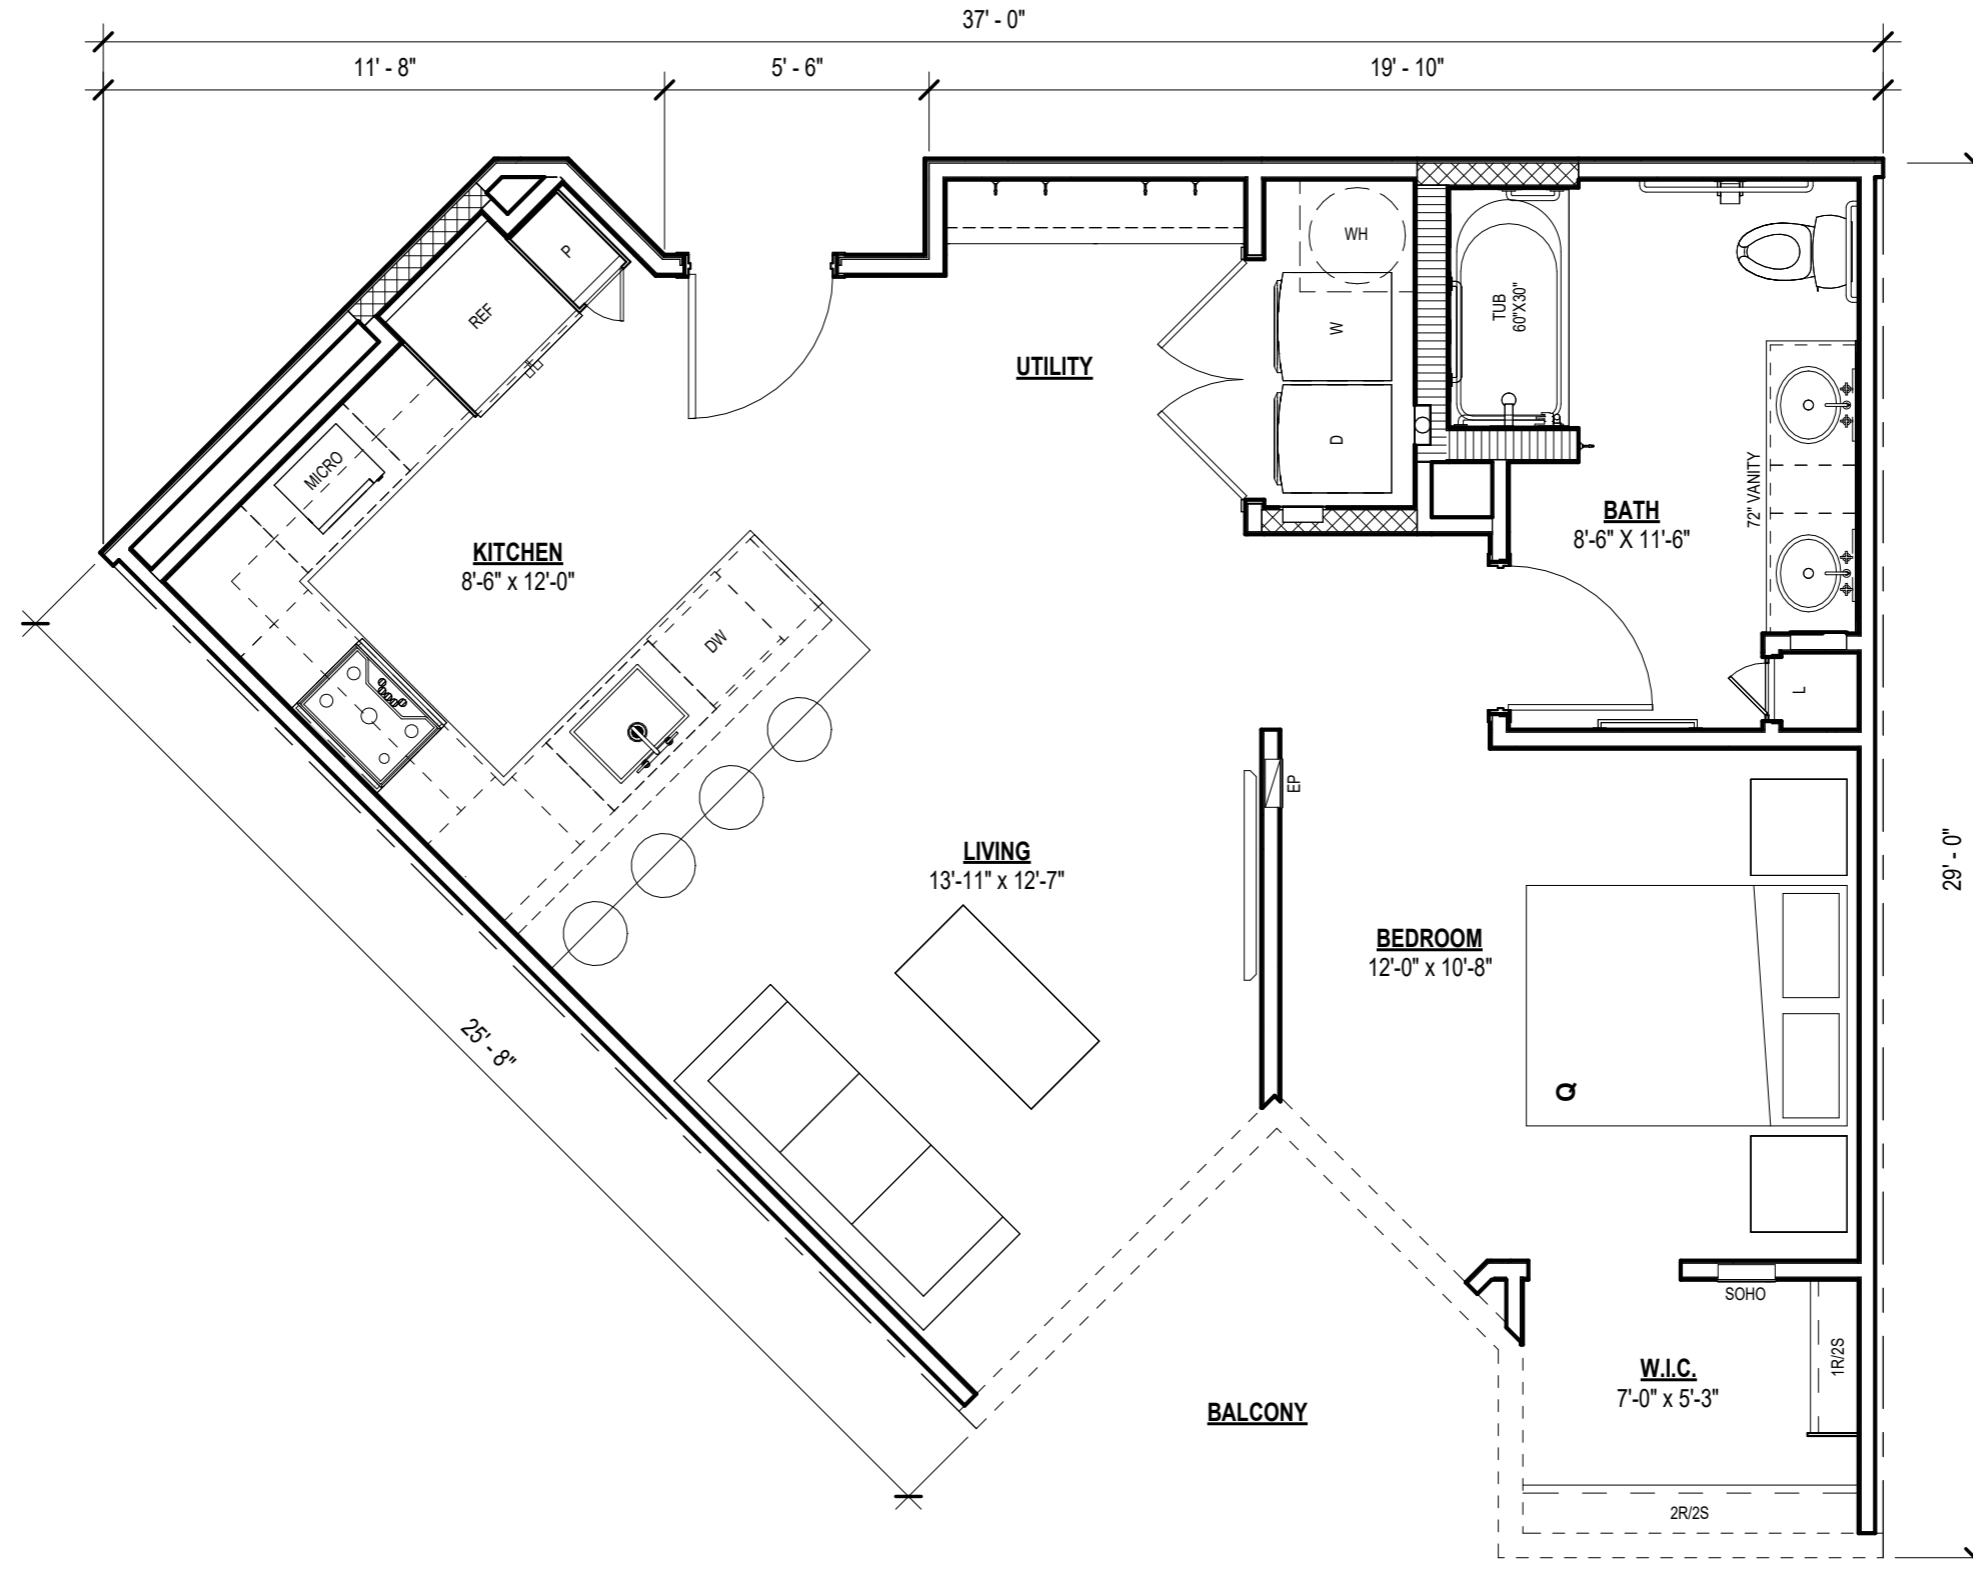


UNIT PLAN S3H

LIVING	732 SF
BALCONY	80 SF
TOTAL	812 SF




SCALE: 1/4" = 1'-0"

Project Name

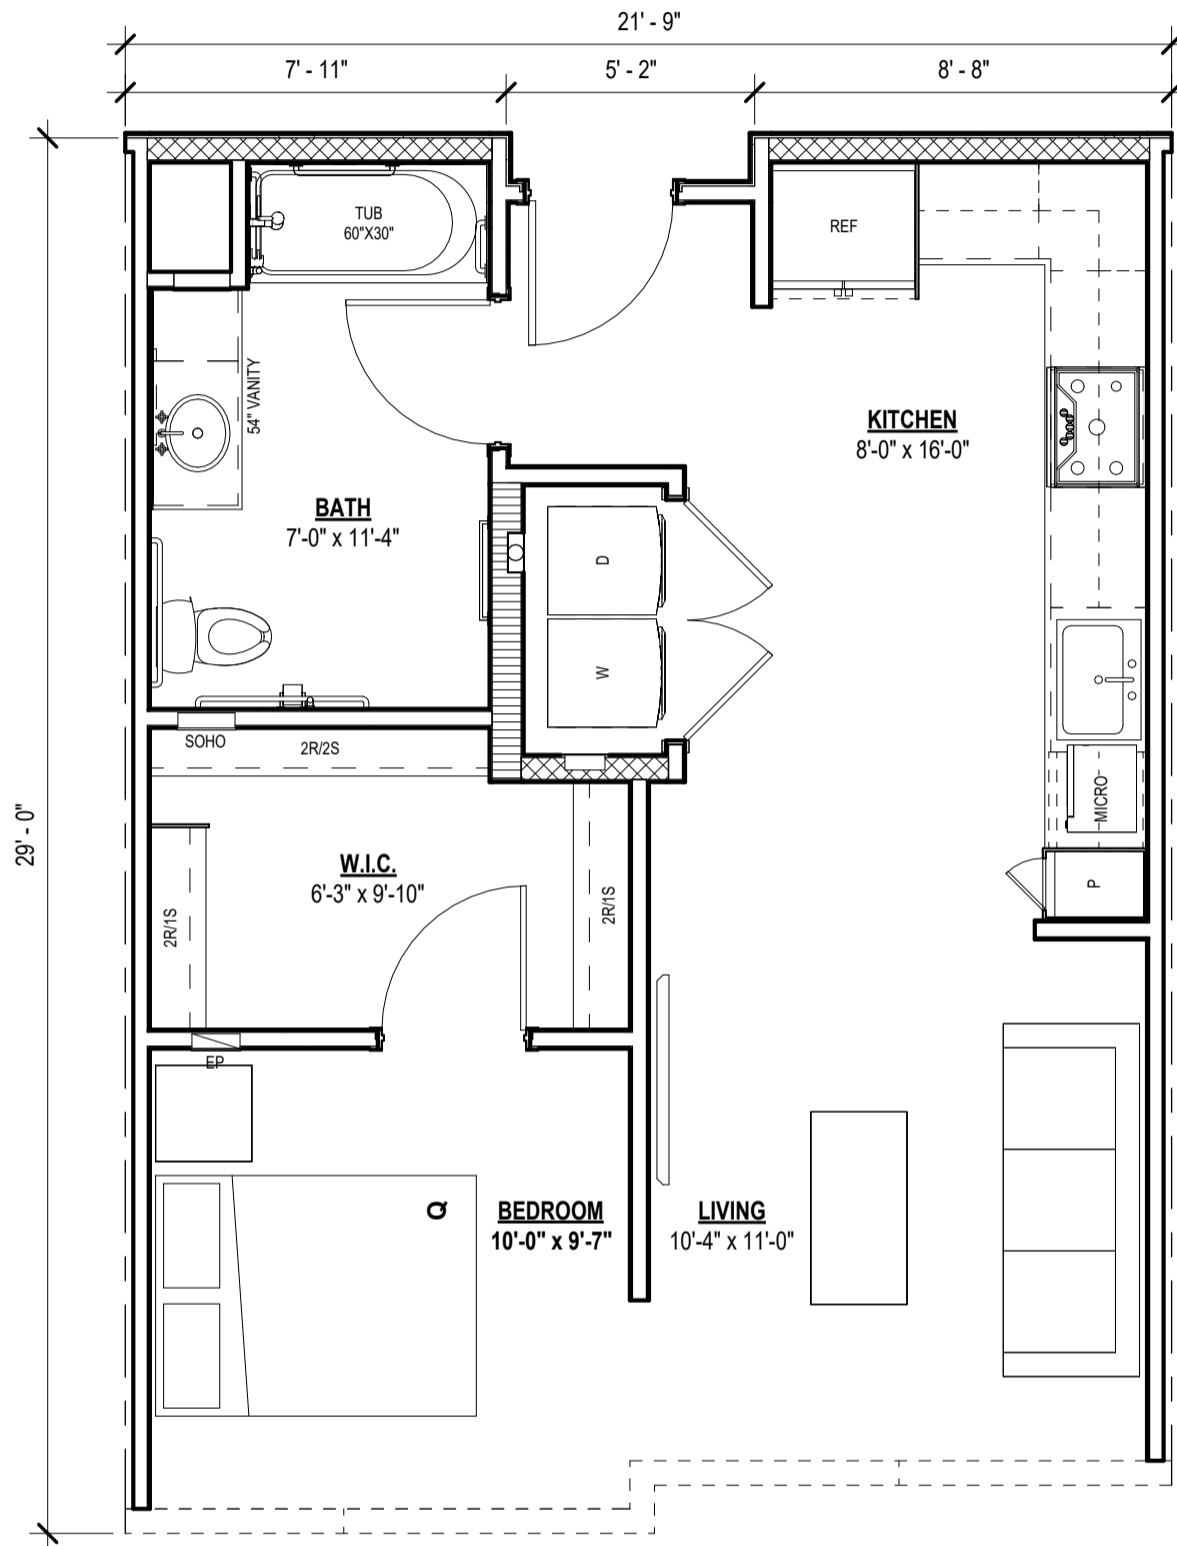


UNIT PLAN S1H

LIVING	603 SF
BALCONY	48 SF
	651 SF

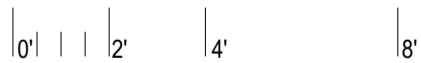


SCALE: 1/4" = 1'-0"

Project Name

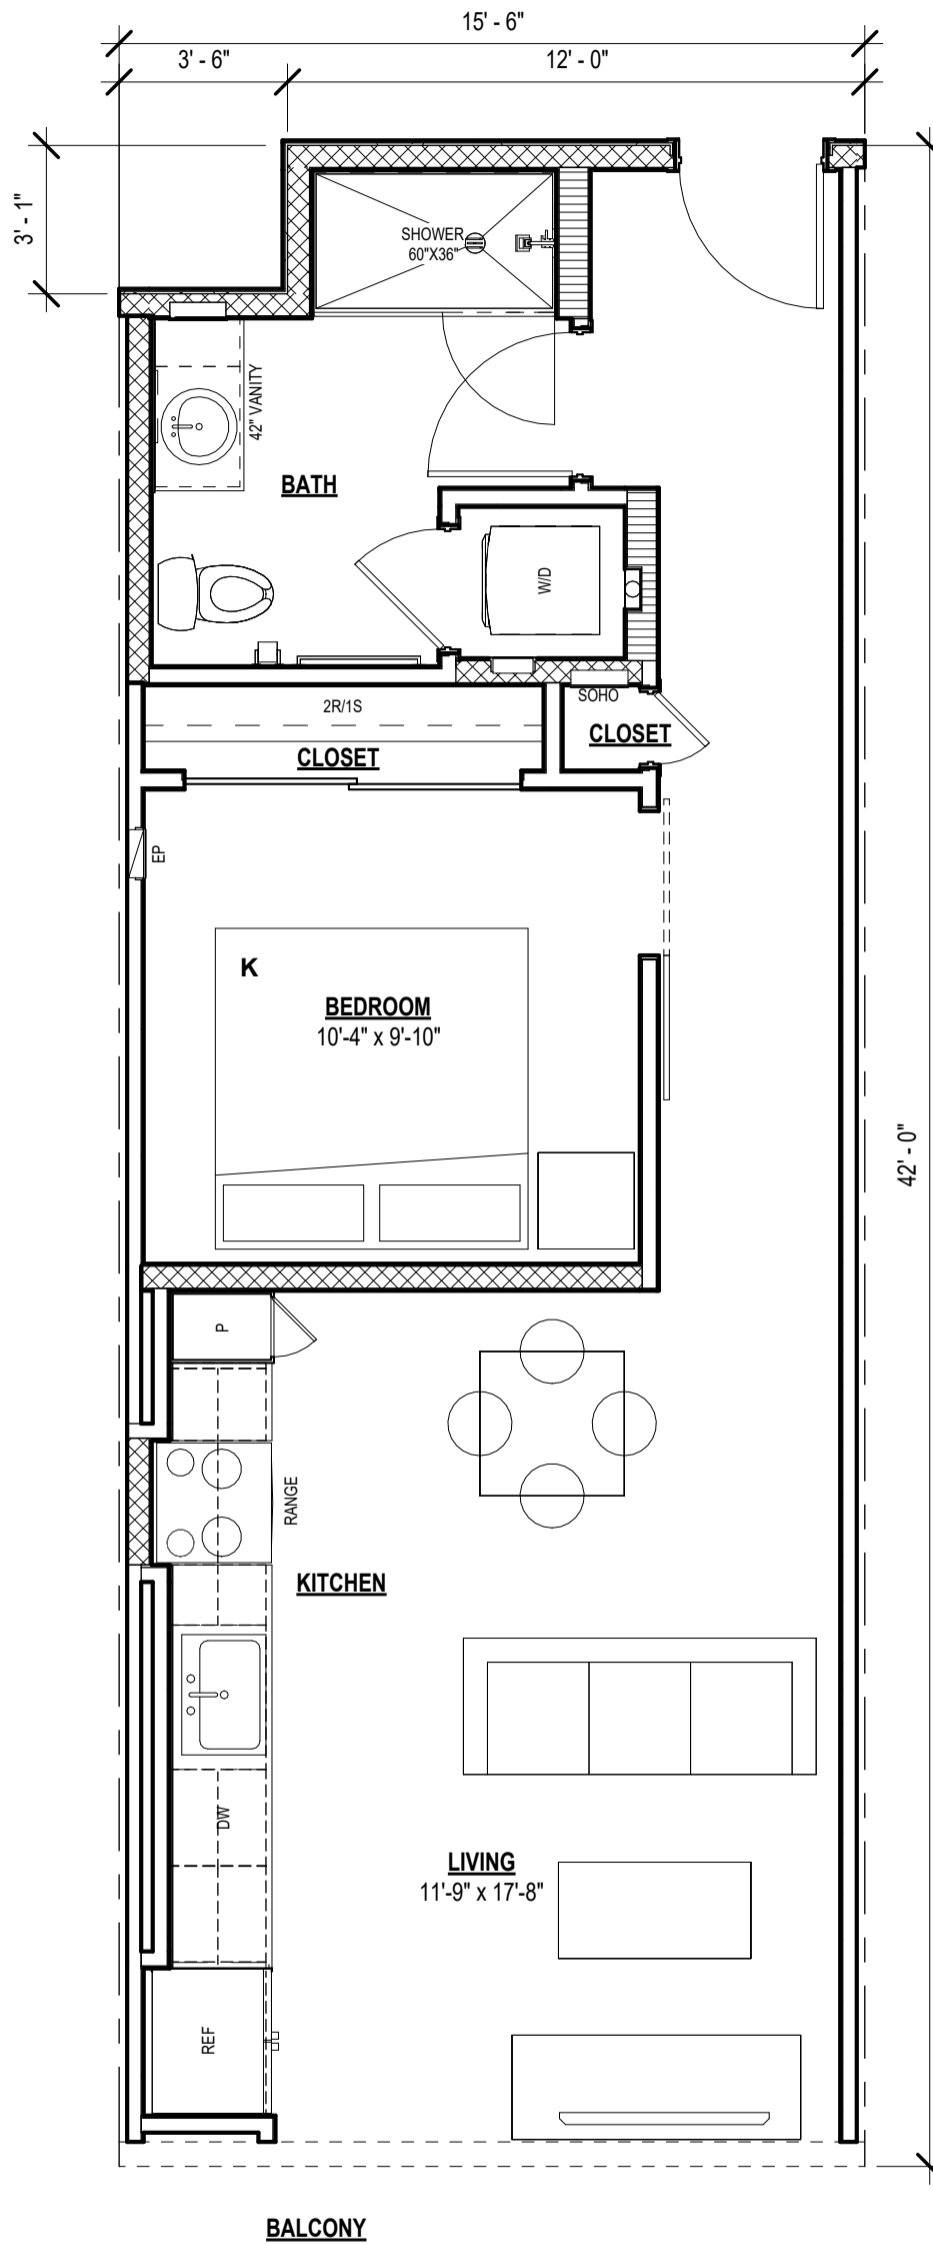


UNIT PLAN S1

LIVING	632 SF
BALCONY	53 SF
	685 SF

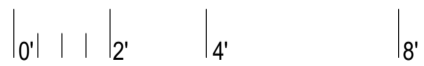

SCALE: 1/4" = 1'-0"

Project Name

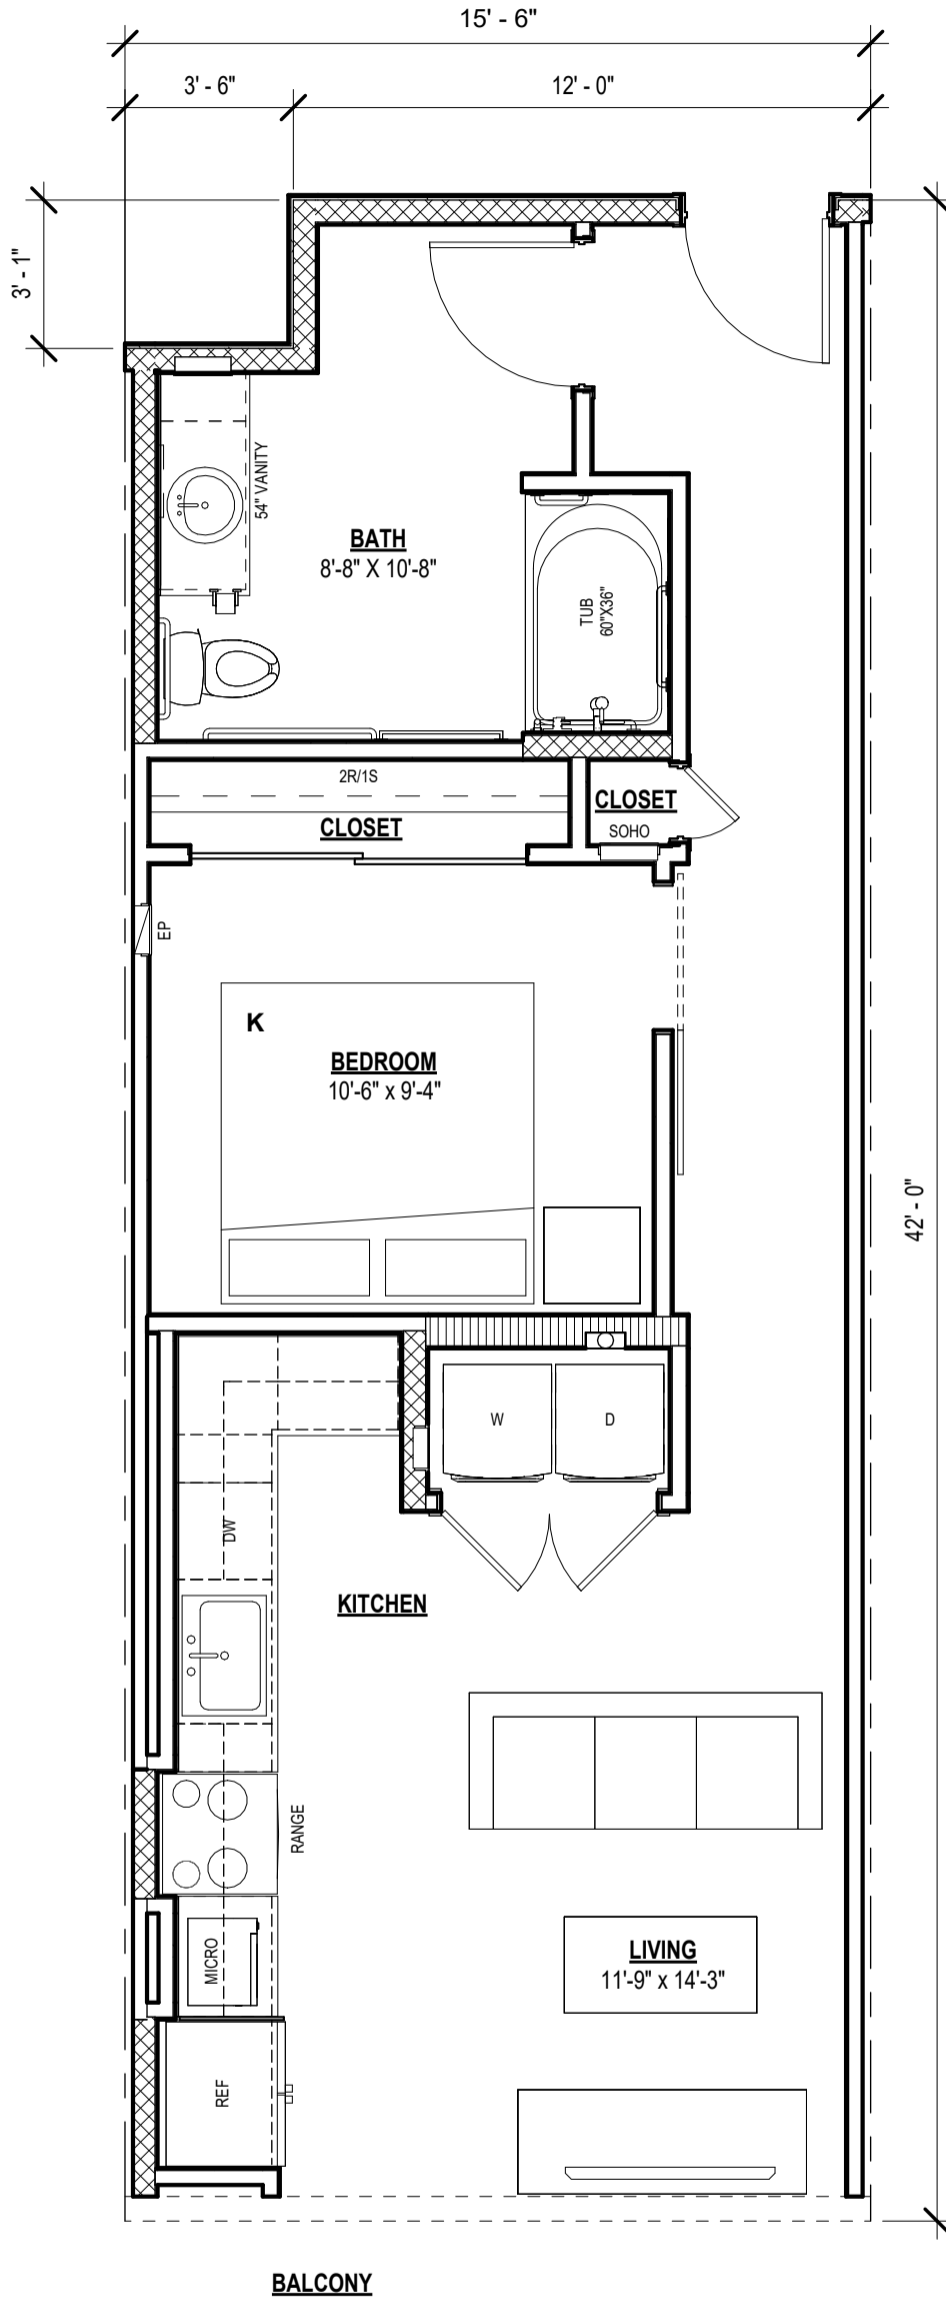

UNIT PLAN S1H



LIVING	632 SF
BALCONY	55 SF
	688 SF

SCALE: 1/4" = 1'-0"